


**APPLICATION LCC/2016/0065 THE ERECTION OF SOLAR PHOTOVOLTAIC PANELS AND ASSOCIATED WORKS INCLUDING SWITCHGEAR HOUSING, SECURITY FENCING AND INTEGRAL CONNECTION TO LANCASTER WASTE TREATMENT WORKS (RETROSPECTIVE APPLICATION) LANCASTER WASTE WATER TREATMENT WORKS, STODDAY LANE, LANCASTER**

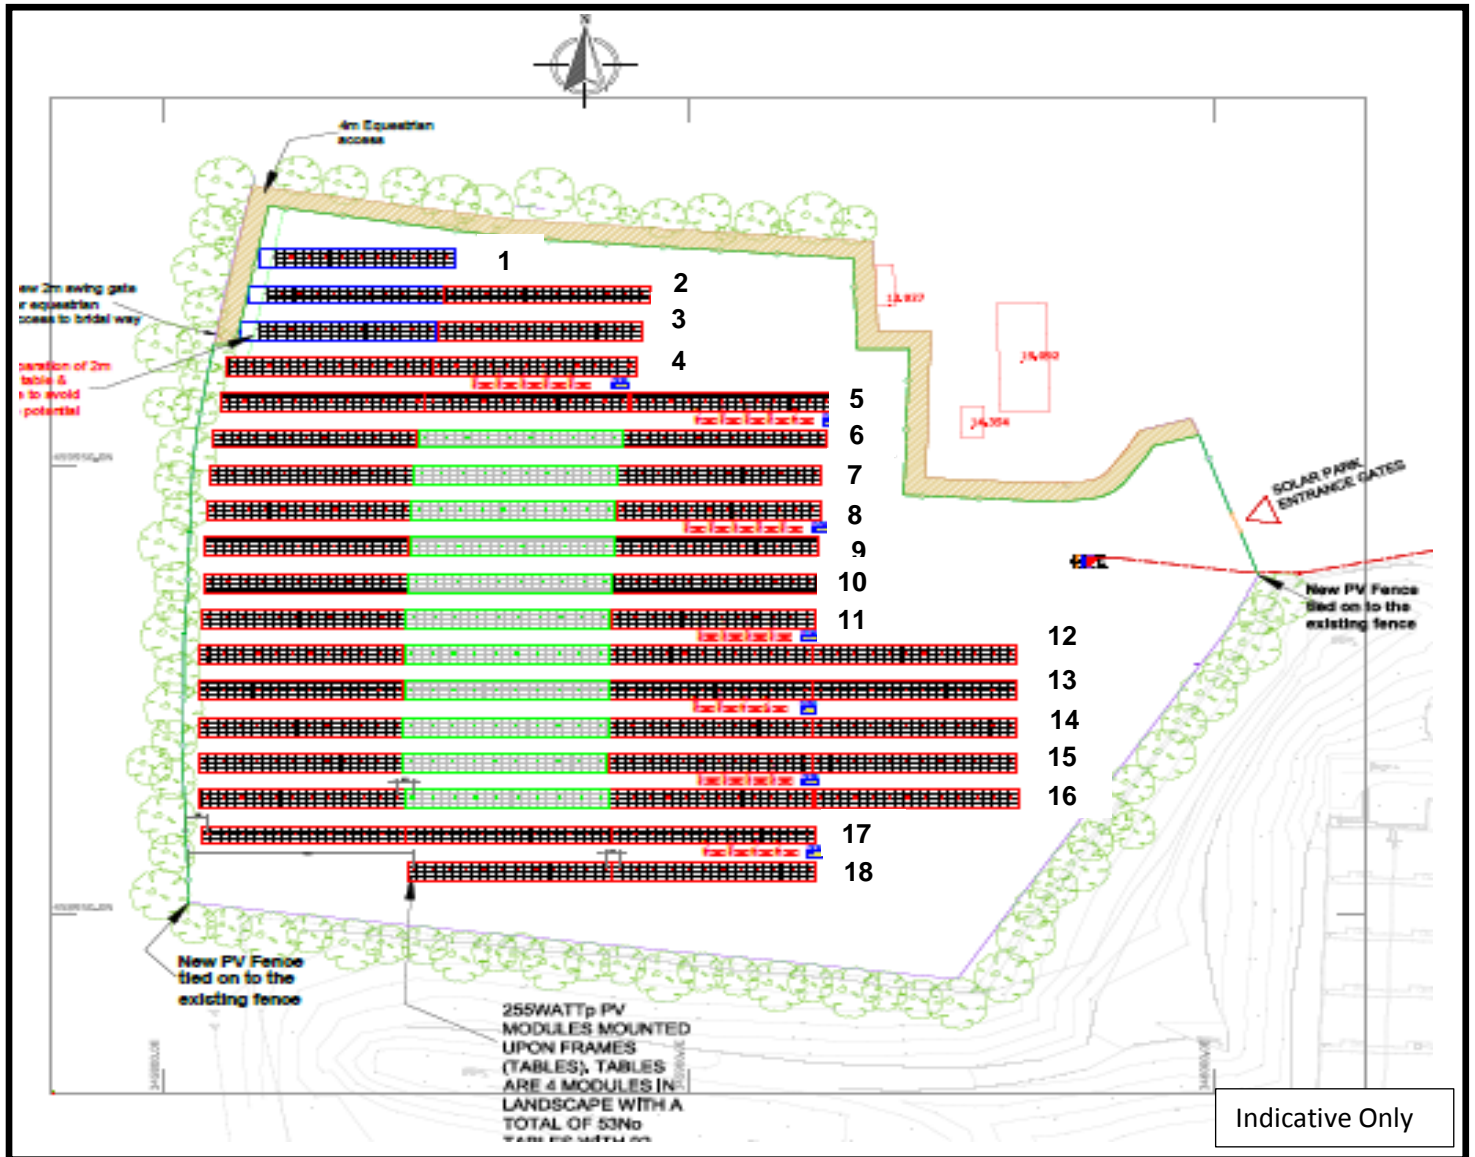

**PLAN LCC1**

This Map is reproduced from Ordnance Survey material with the permission of Ordnance Survey on behalf of the controller of Her Majesty's Stationery Office (C) Crown Copyright. Unauthorised reproduction infringes Crown Copyright and may lead to Prosecution or civil proceedings. Lancashire County Council Licence No. 100023320