

Existing islands to be modified and shortened to incorporate pedestrian crossing junction. (detailed design by LCC).


Existing islands to be removed.

Existing islands to be upgraded for installation of proposed zebra crossing. (detail design by LCC).

NOTE:- Existing gully's to be capped off in proposed build-out and new gully's to be connected to existing gully outfall to main sewer.

NOTE:- Temporary and permanent road signage to be designed by LCC.

Existing islands to be removed.

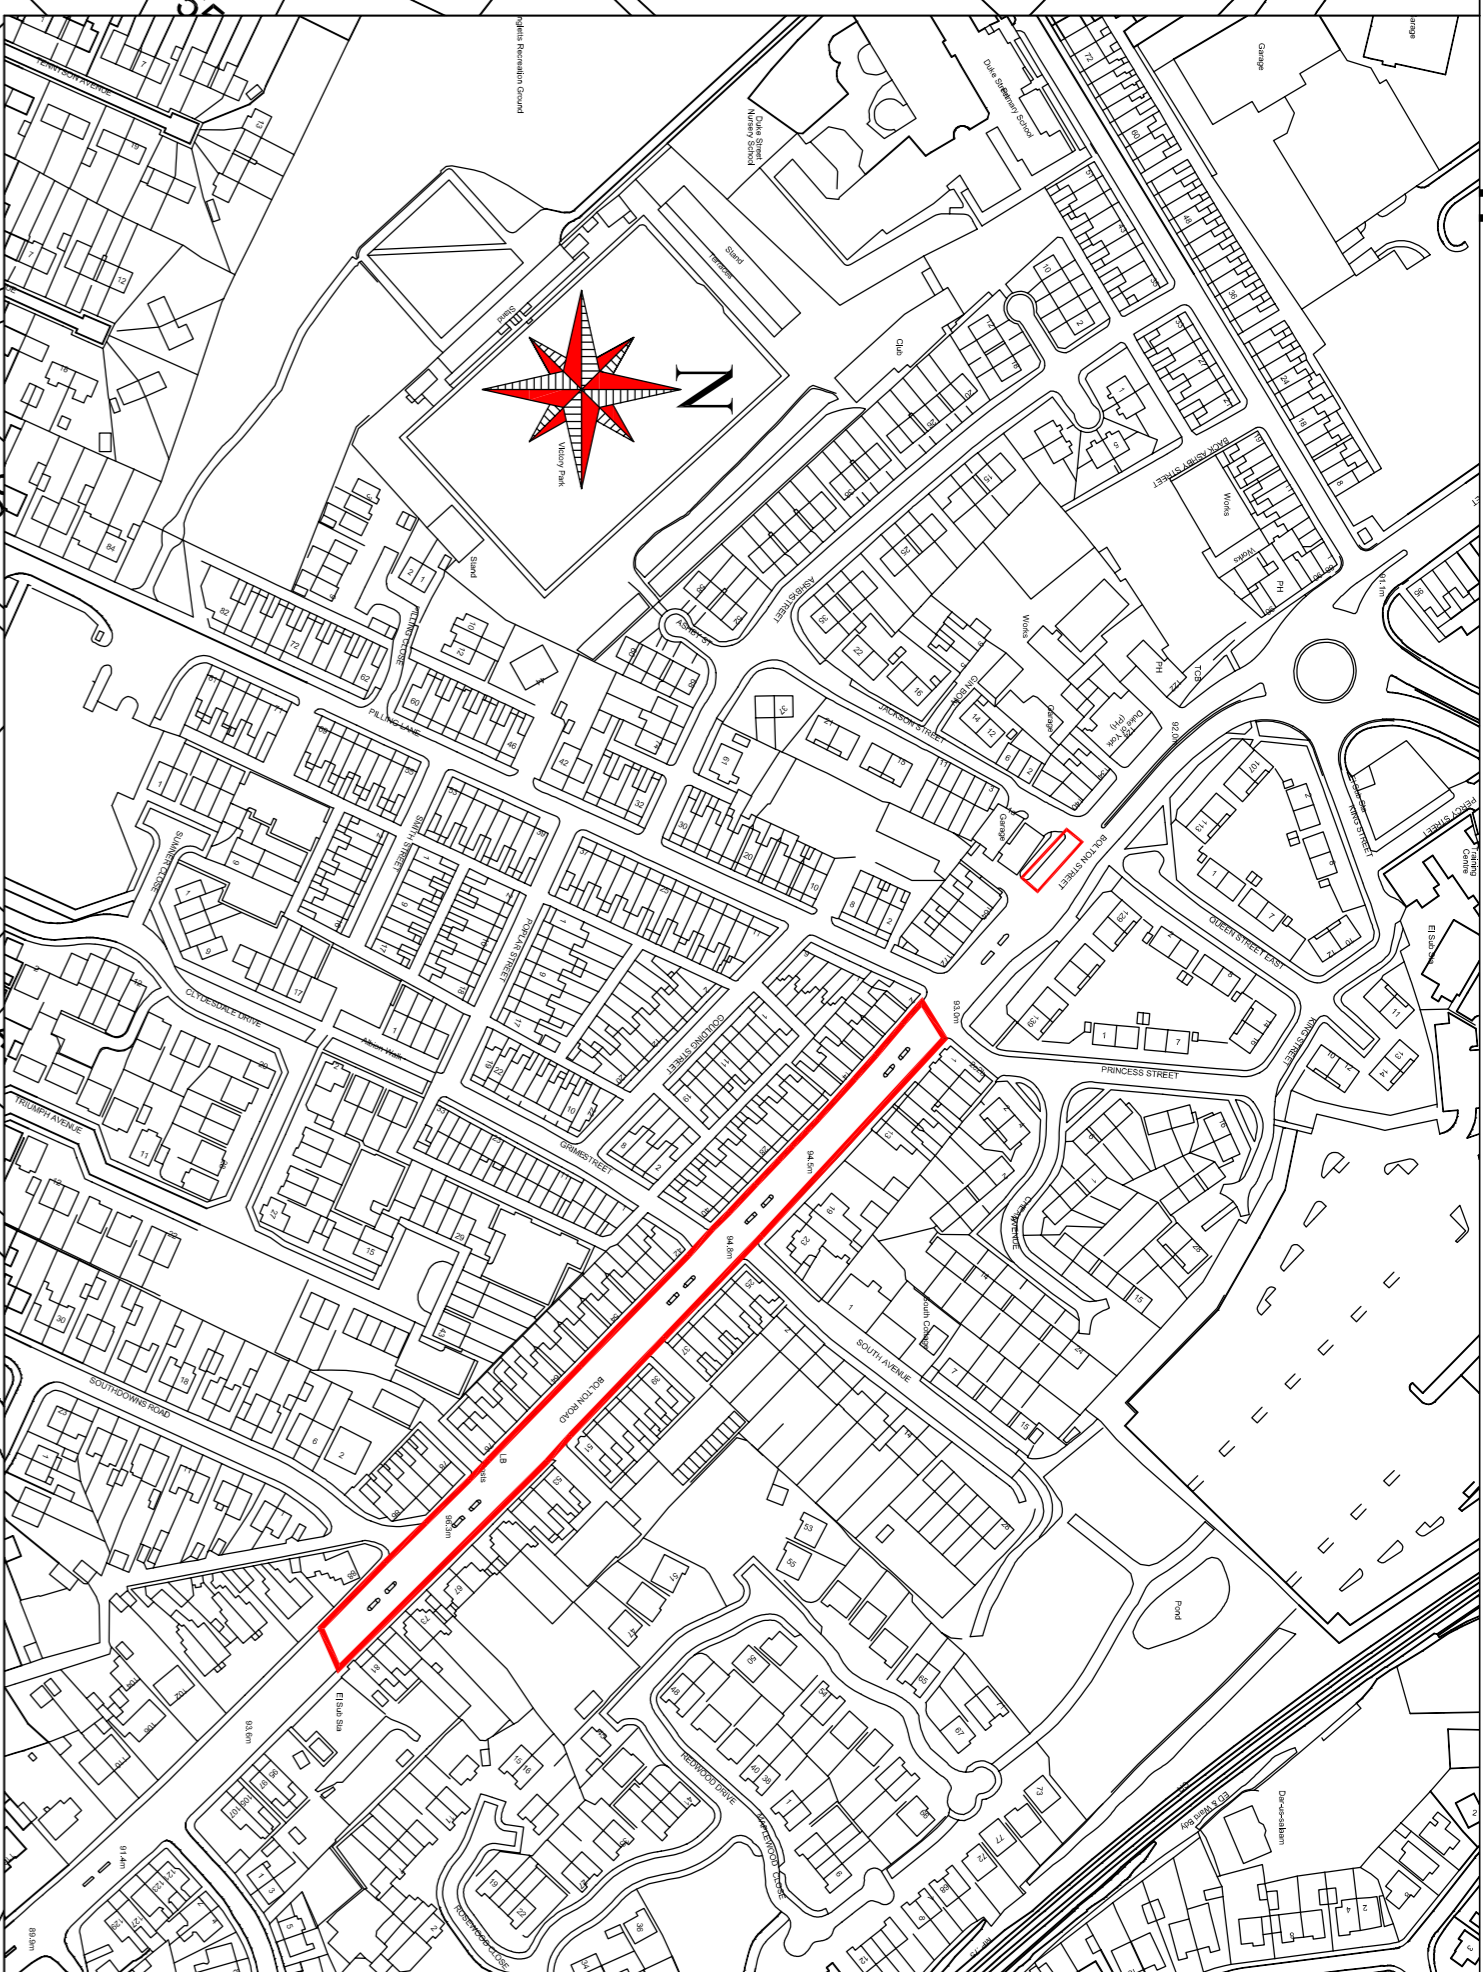

LOCATION PLAN
SCALE 1/2500

Borough of Pendle
 Engineering and Special Projects
 Manager: Peter Atkinson BSc (Hons) DipT Cerig MICE MIMT
 Elliot House, 9 Market Square, Nelson, BB9 0LX
 Tel: (01282) 661861 Fax: (01282) 661068

PROJECT:
BOLTON ROAD CHORLEY

TITLE:
OUTLINE IMPROVEMENT SCHEME

DRAWN BY: J D Austin
FILE REF: XXXX

CHECKED: S Whalley
SCALE: 1/500 at A1

DATE: February 2017
DRAWING NUMBER: E0354 D02 Rev M-1