


NOTICE OF PROPOSAL
ROAD TRAFFIC REGULATION ACT 1984
LANCASHIRE COUNTY COUNCIL
(GARSTANG ROAD, PRESTON, PRESTON CITY) (BUS LANE AND
WEIGHT RESTRICTION) ORDER 201*


NOTICE IS HEREBY GIVEN that Lancashire County Council propose to make the above Traffic Regulation Order under Sections 1, 2 and 4 to the **Road Traffic Regulation Act 1984**, as amended, the effect of which will be to:

- 1) Introduce a 7.5 tonne weight limit except for access and public service vehicles in the following lengths of road:
 - a. Garstang Road, Preston, from its southerly junction with the A6 Broughton Bypass circulatory carriageway of the roundabout, in a northerly direction to a point 16 metres south east of the centreline with Whittingham Lane (B5269);
 - b. Garstang Road, Preston, between points 16 metres and 421 metres north west of its centreline with Whittingham Lane (B5269).
- 2) Introduce a bus only lane in Garstang Road, Preston, from a point 105 metres south east of the centreline of Church Lane, southbound on the more southerly slip road, to its junction with the A6 Broughton Bypass.

A copy of the draft Order and associated documents for proposing to make the Order may be inspected during normal office hours at the offices of Preston City Council, PO Box 10, Town Hall, Lancaster Road, Preston, PR1 2RL and at the offices of The Director of Governance Finance & Public Services, Lancashire County Council, Christ Church Precinct, County Hall, Preston PR1 8XJ, and on Lancashire County Councils Website <http://www.lancashire.gov.uk/roads-parking-and-travel/roads/roadworks-and-traffic-regulation-orders/permanent.aspx>. Any representations or objections (specifying the grounds on which they are made) relating to the proposal must be made in writing and should be sent to The Director of Governance, Finance & Public Services, Lancashire County Council, P O Box 78, County Hall, Preston PR1 8XJ or by e-mail to tro-consultation@lancashire.gov.uk quoting ref:LSG4\894.4793\AFR before the 22 September 2017.

Ian Young, Director of Governance, Finance and Public Services
25 August 2017

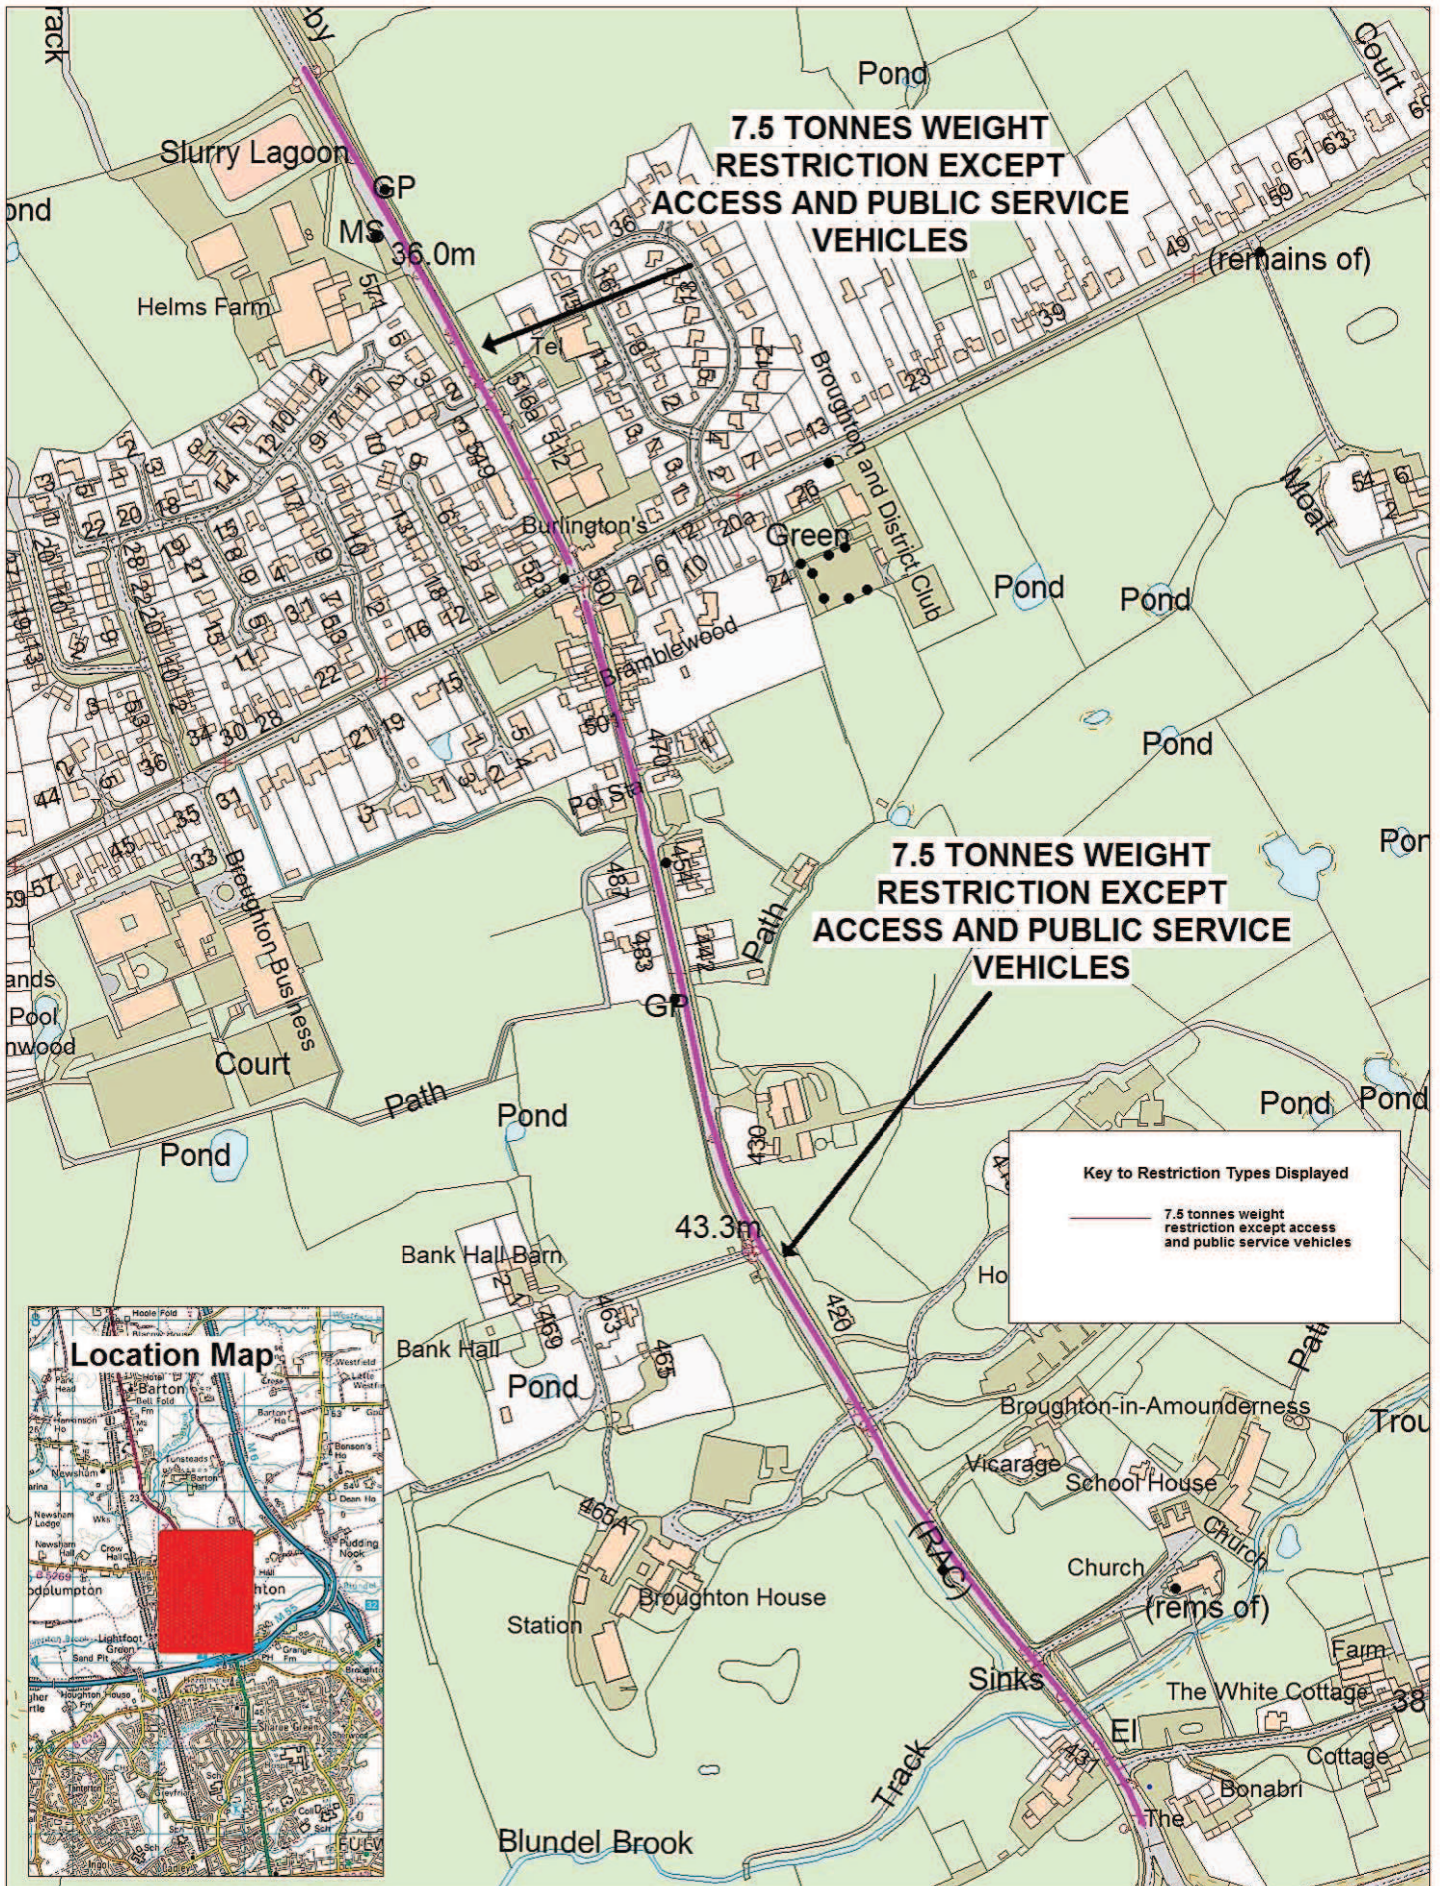

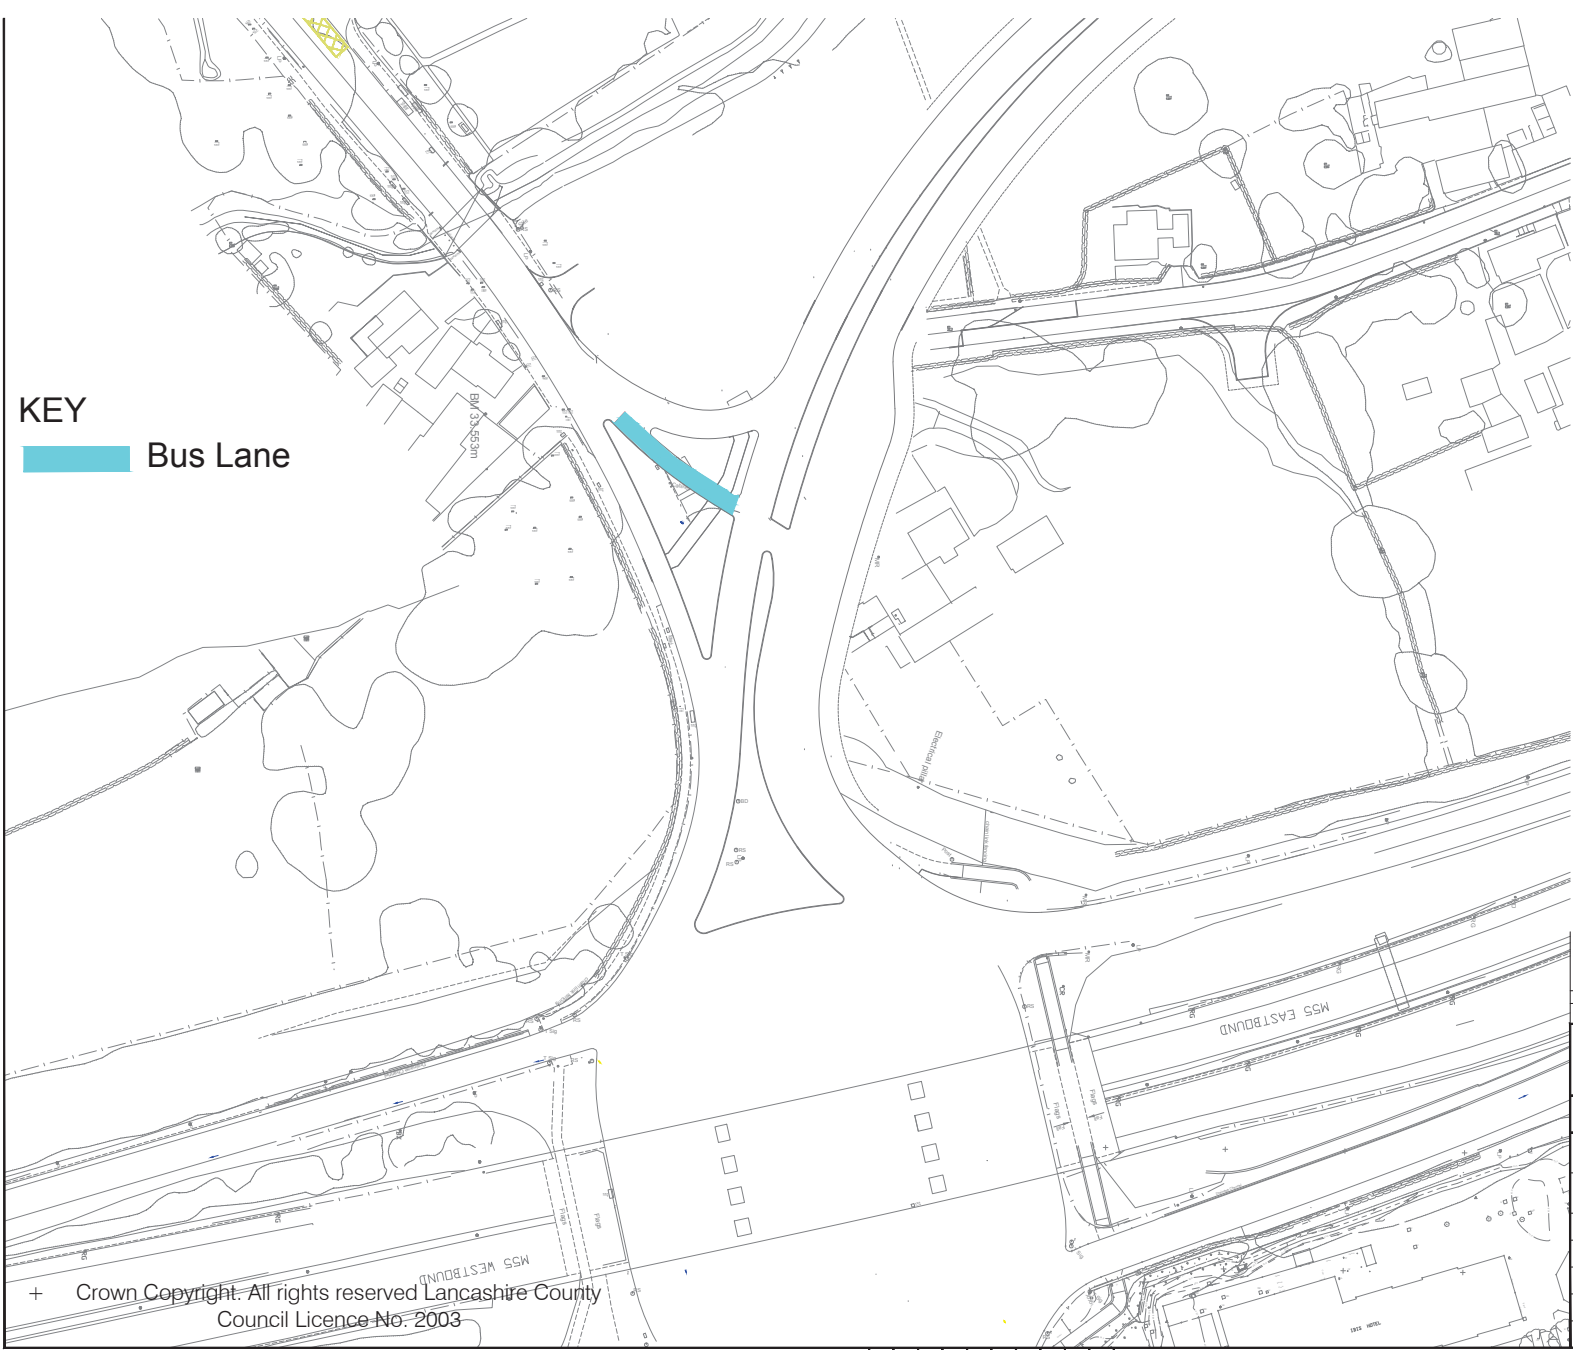

KEY

 Bus Lane

No.	DATE	AMENDMENT DETAILS	CHECKED BY	DRAWN BY		
REVISIONS						
			Community Services			
Network Control						
PROJECT TITLE						
Broughton Village Corridor						
DRAWING TITLE						
Broughton Village Corridor - Bus Lane						
DRAWN BY			PROJECT No.			
KLE						
CHECKED BY			DRAWING No.			
PB						
DATE			SHEET No.			
07/08/2017						
SCALE						
NTS						
CLIENT No.						