

Key to Restriction Types Displayed

- No Waiting At Any Time
- No Waiting
- No Loading/Unloading At Any Time
- No Loading Mon-Fri 8am-6pm
- Limited Waiting 40 Minutes
No Return Within 40 Minutes
Mon-Fri 8am-6pm
- Taxi Stand
- School Entrance Marking
Mon-Fri 8am-6pm




Church Street, School Lane,
Rawcliffe Street, Hawk Street,
Rear 7-19 Ormerod Road,
Brown Square and
Gable 2 Lindsay Street,
Burnley



© Crown copyright. All rights reserved
Lancashire County Council
Licence No. 2003

Community Services
Phil Barrett
Director Community Services
P.O. Box 100, County Hall,
PRESTON PR1 0LD

SCALE	1 : 2500
DATE	02/08/2017
DRAWING No.	SB/05/17
DRAWN BY	TJP
	Scale with care as distortion may occur

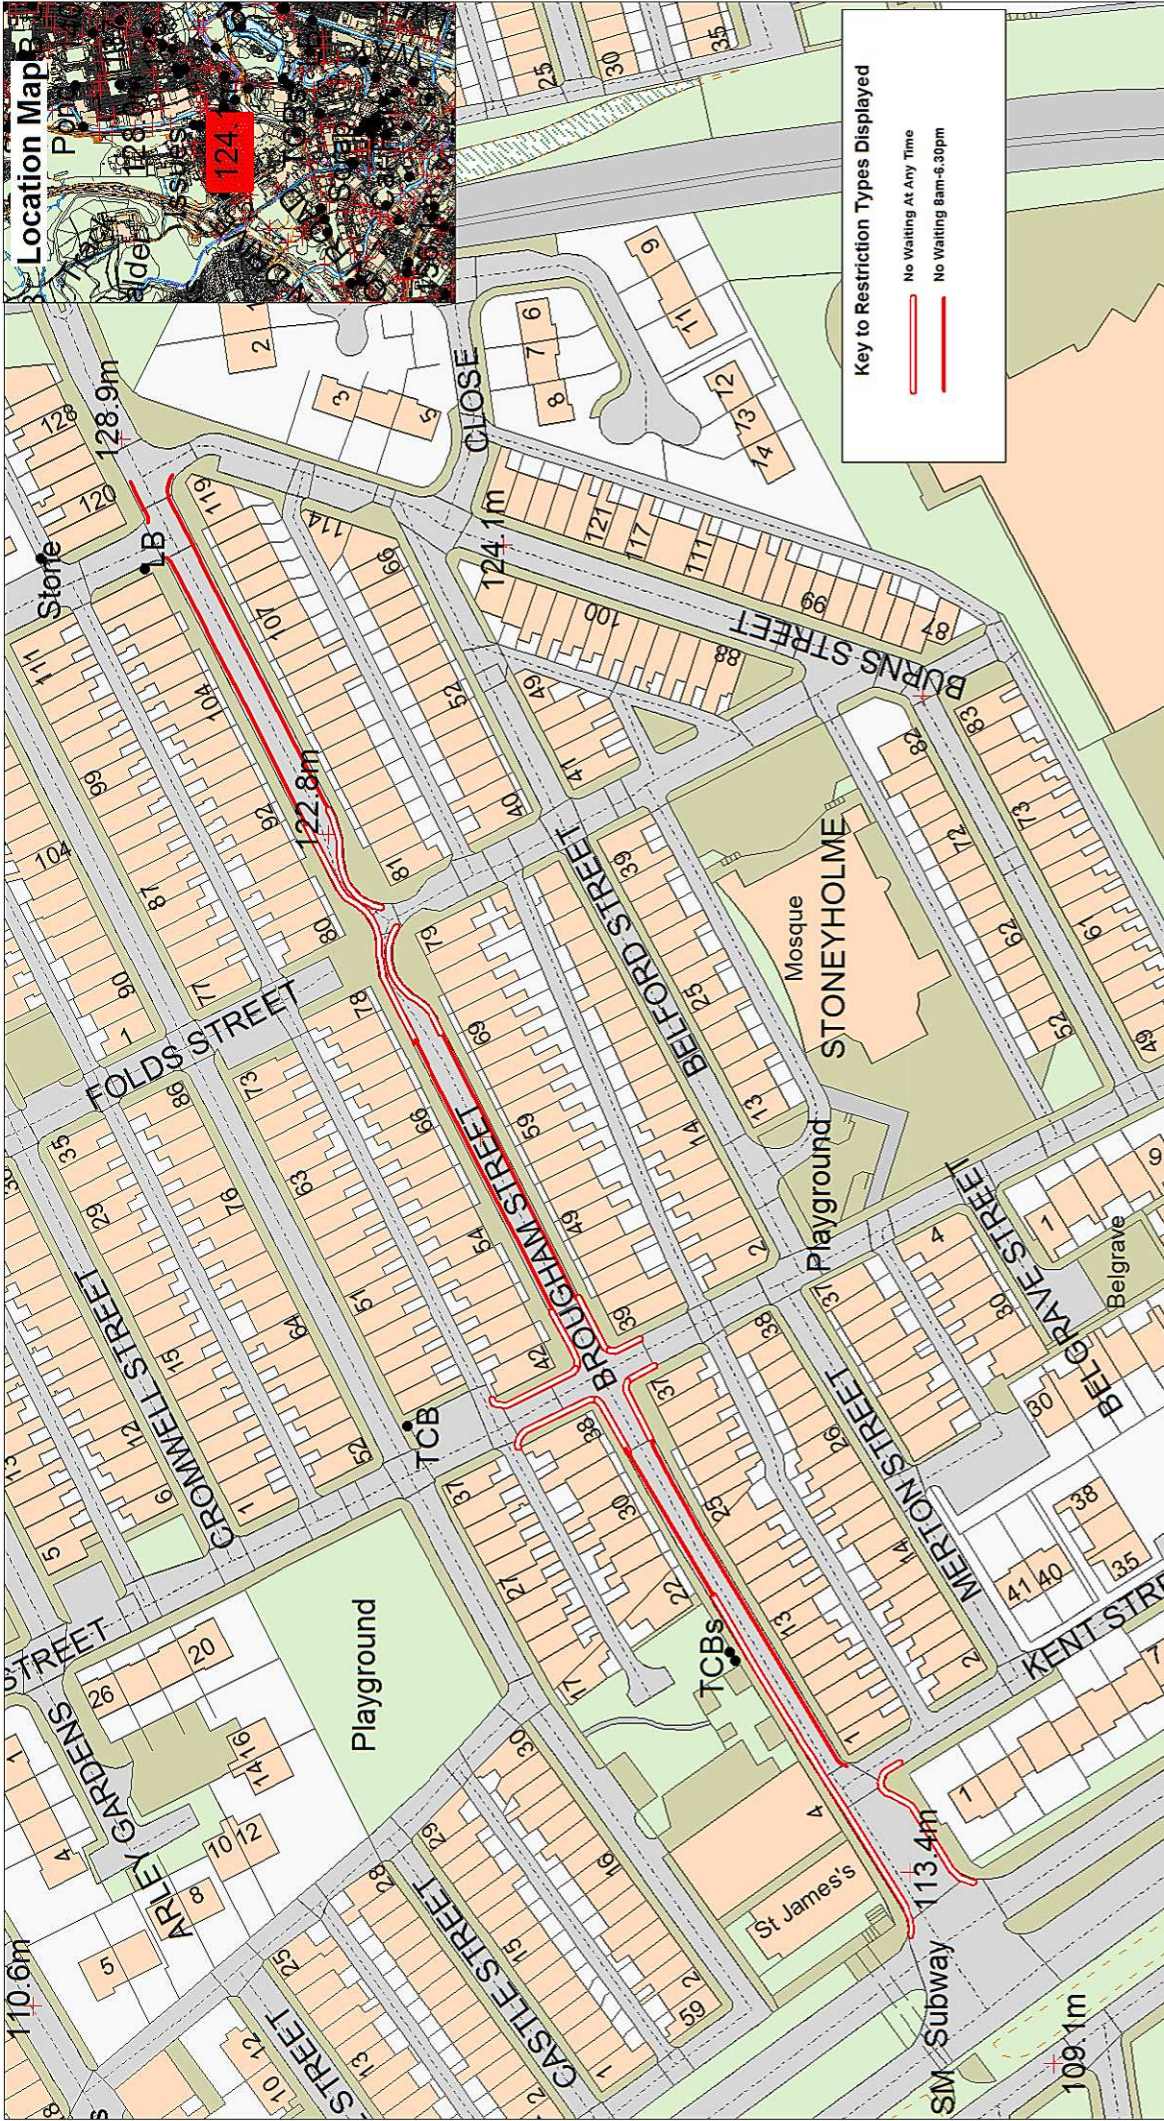



SCALE	1 : 1500
DATE	13/06/2017
DRAWING No.	SB/05/17
DRAWN BY	TJP
Scale with care as distortion may occur	

* Crown copyright. All rights reserved. Lancashire County Council. License No. 2000
Community Services
Phil Barrett
Director Community Services
 P.O. Box 100, County Hall,
 PRESTON PR1 0LD

**Brougham Street and
 Burleigh Street,
 Burnley**

Page
 1 of 1

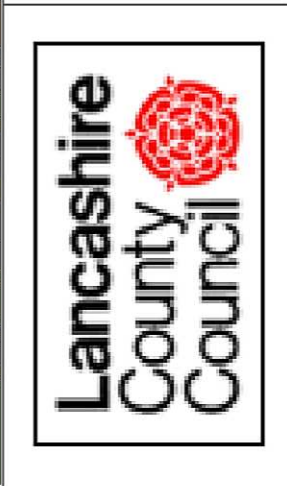

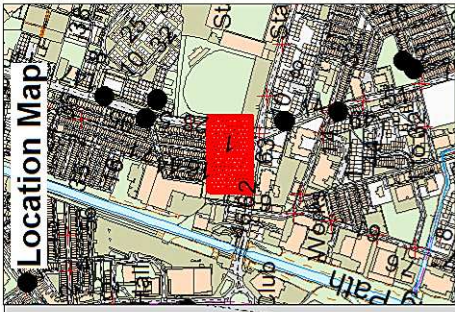

Key to Restriction Types Displayed
 — No Waiting 8am-6.30pm


SCALE	1 : 500
DATE	08/05/2017
DRAWING No.	SB/05/17
DRAWN BY	TJP
Scale with care as distortion may occur	


* Crown copyright. All rights reserved.
 Lancashire County Council
 License No. 2003

Community Services
Phil Barrett
Director Community Services
 P.O. Box 100, County Hall,
 PRESTON PR1 0LD


**Blakey Street,
 Burnley**

Page
 1 of 1

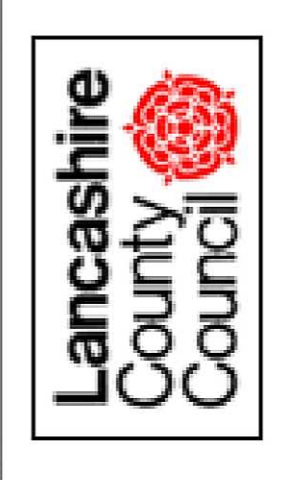

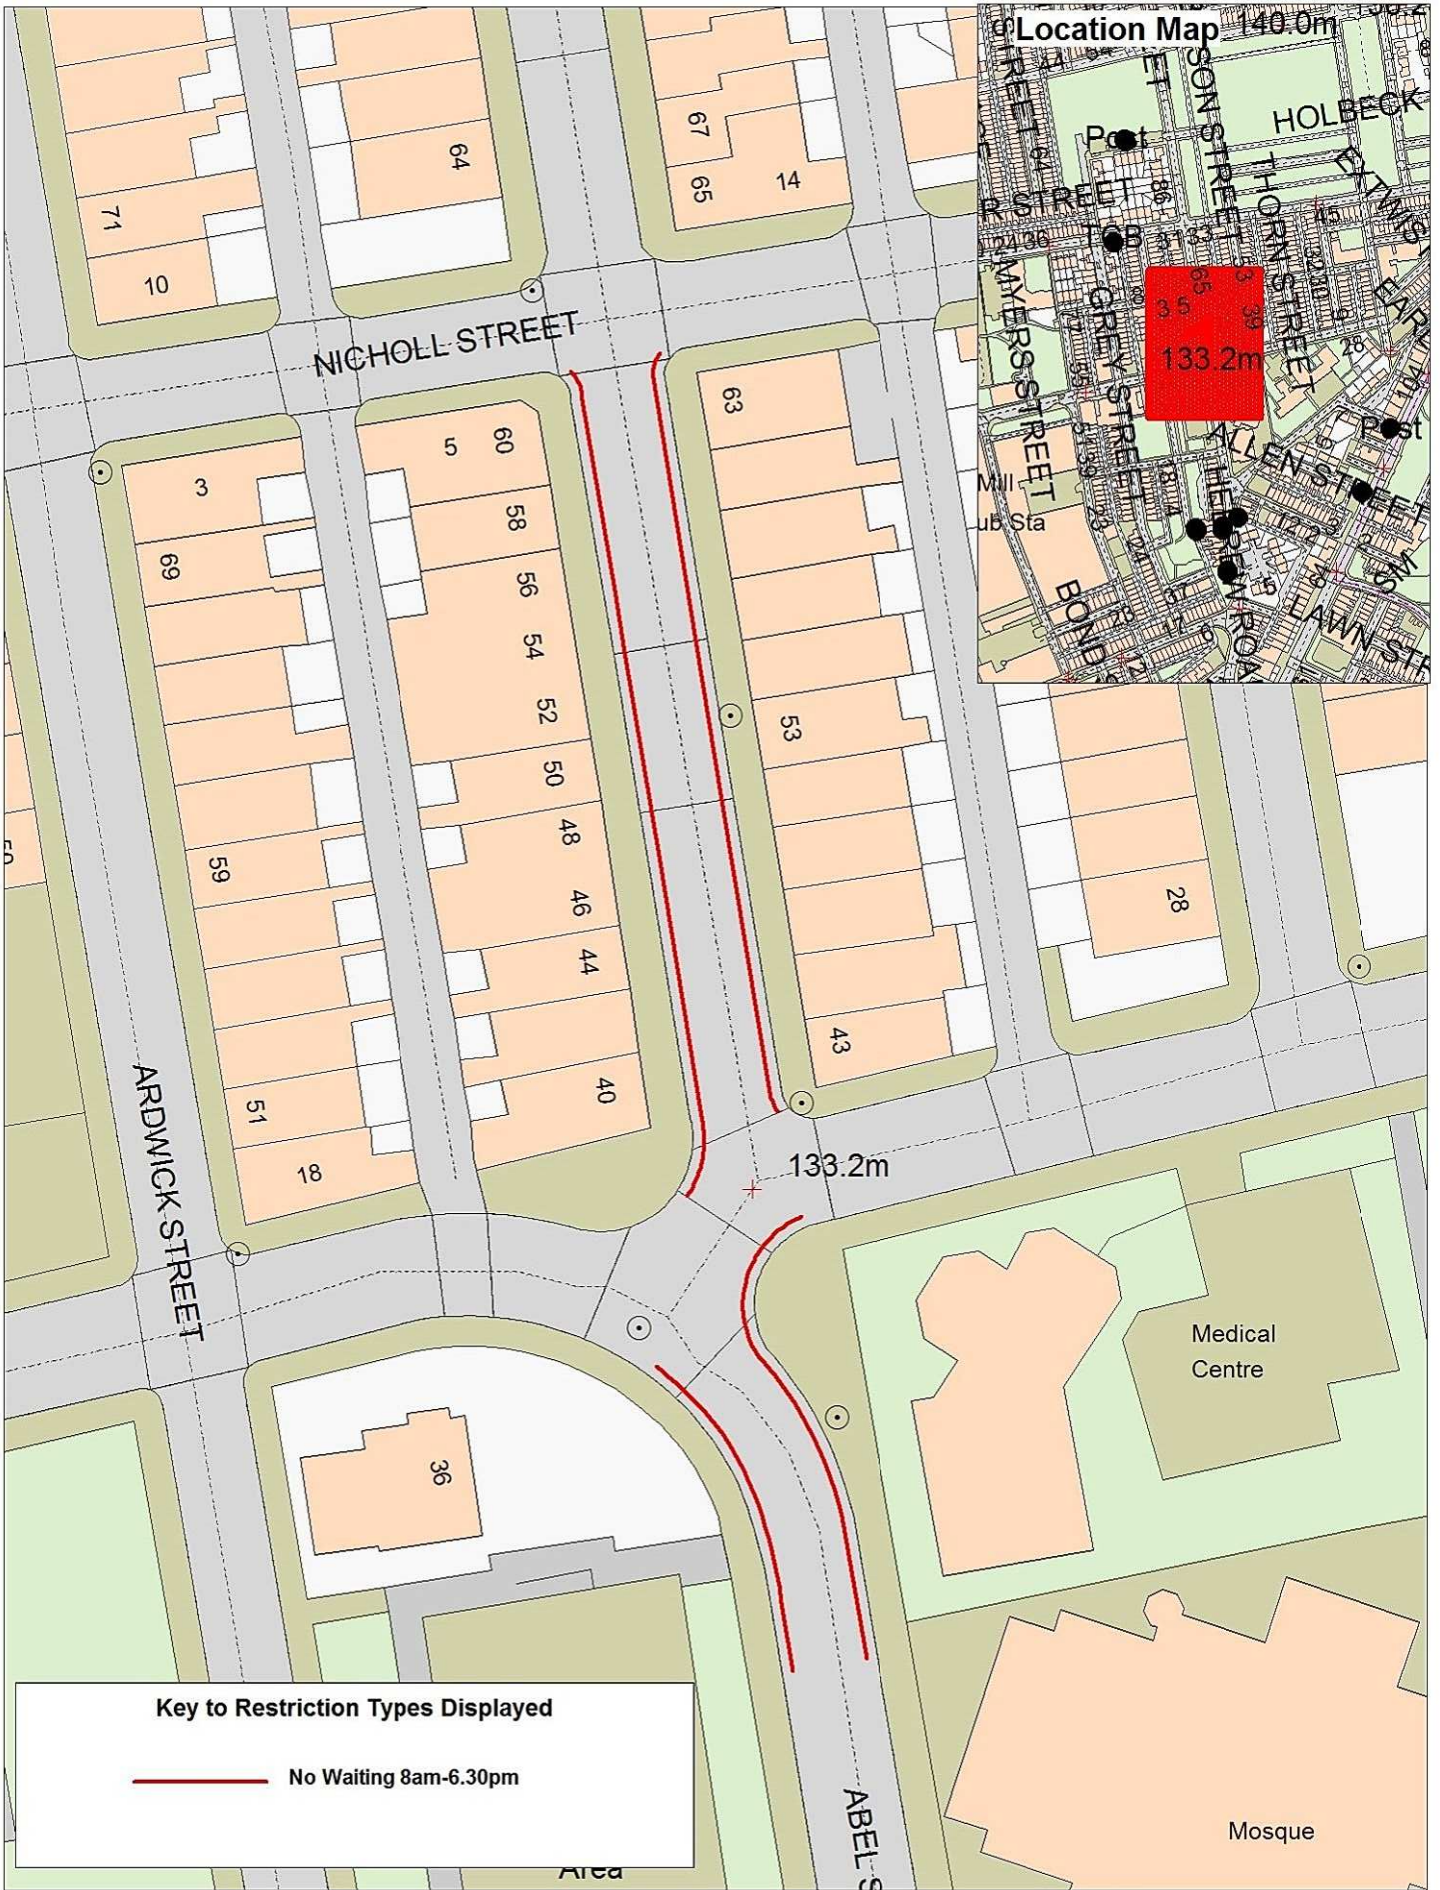

Key to Restriction Types Displayed

  No Waiting 8am-6.30pm



**Abel Street,
Burnley**



Page
1 of 1



+ Crown copyright. All rights reserved
Lancashire County Council
Licence No. 2003

**Community Services
Phil Barrett
Director Community Services**
P.O. Box 100, County Hall,
PRESTON PR1 0LD

SCALE	1 : 500
DATE	08/05/2017
DRAWING No.	SB/05/17
DRAWN BY	TJP
Scale with care as distortion may occur	

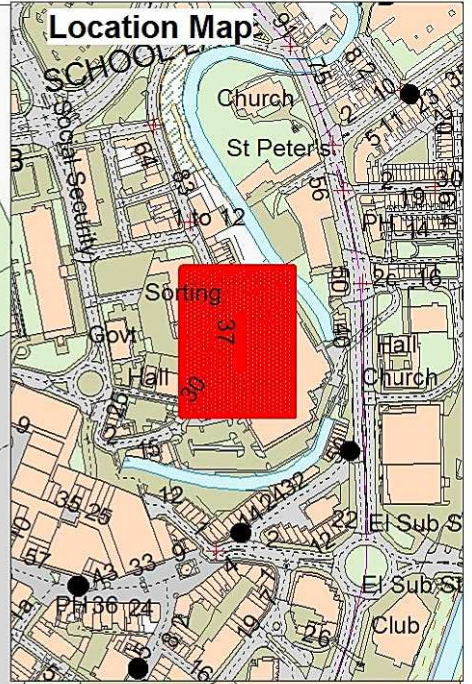
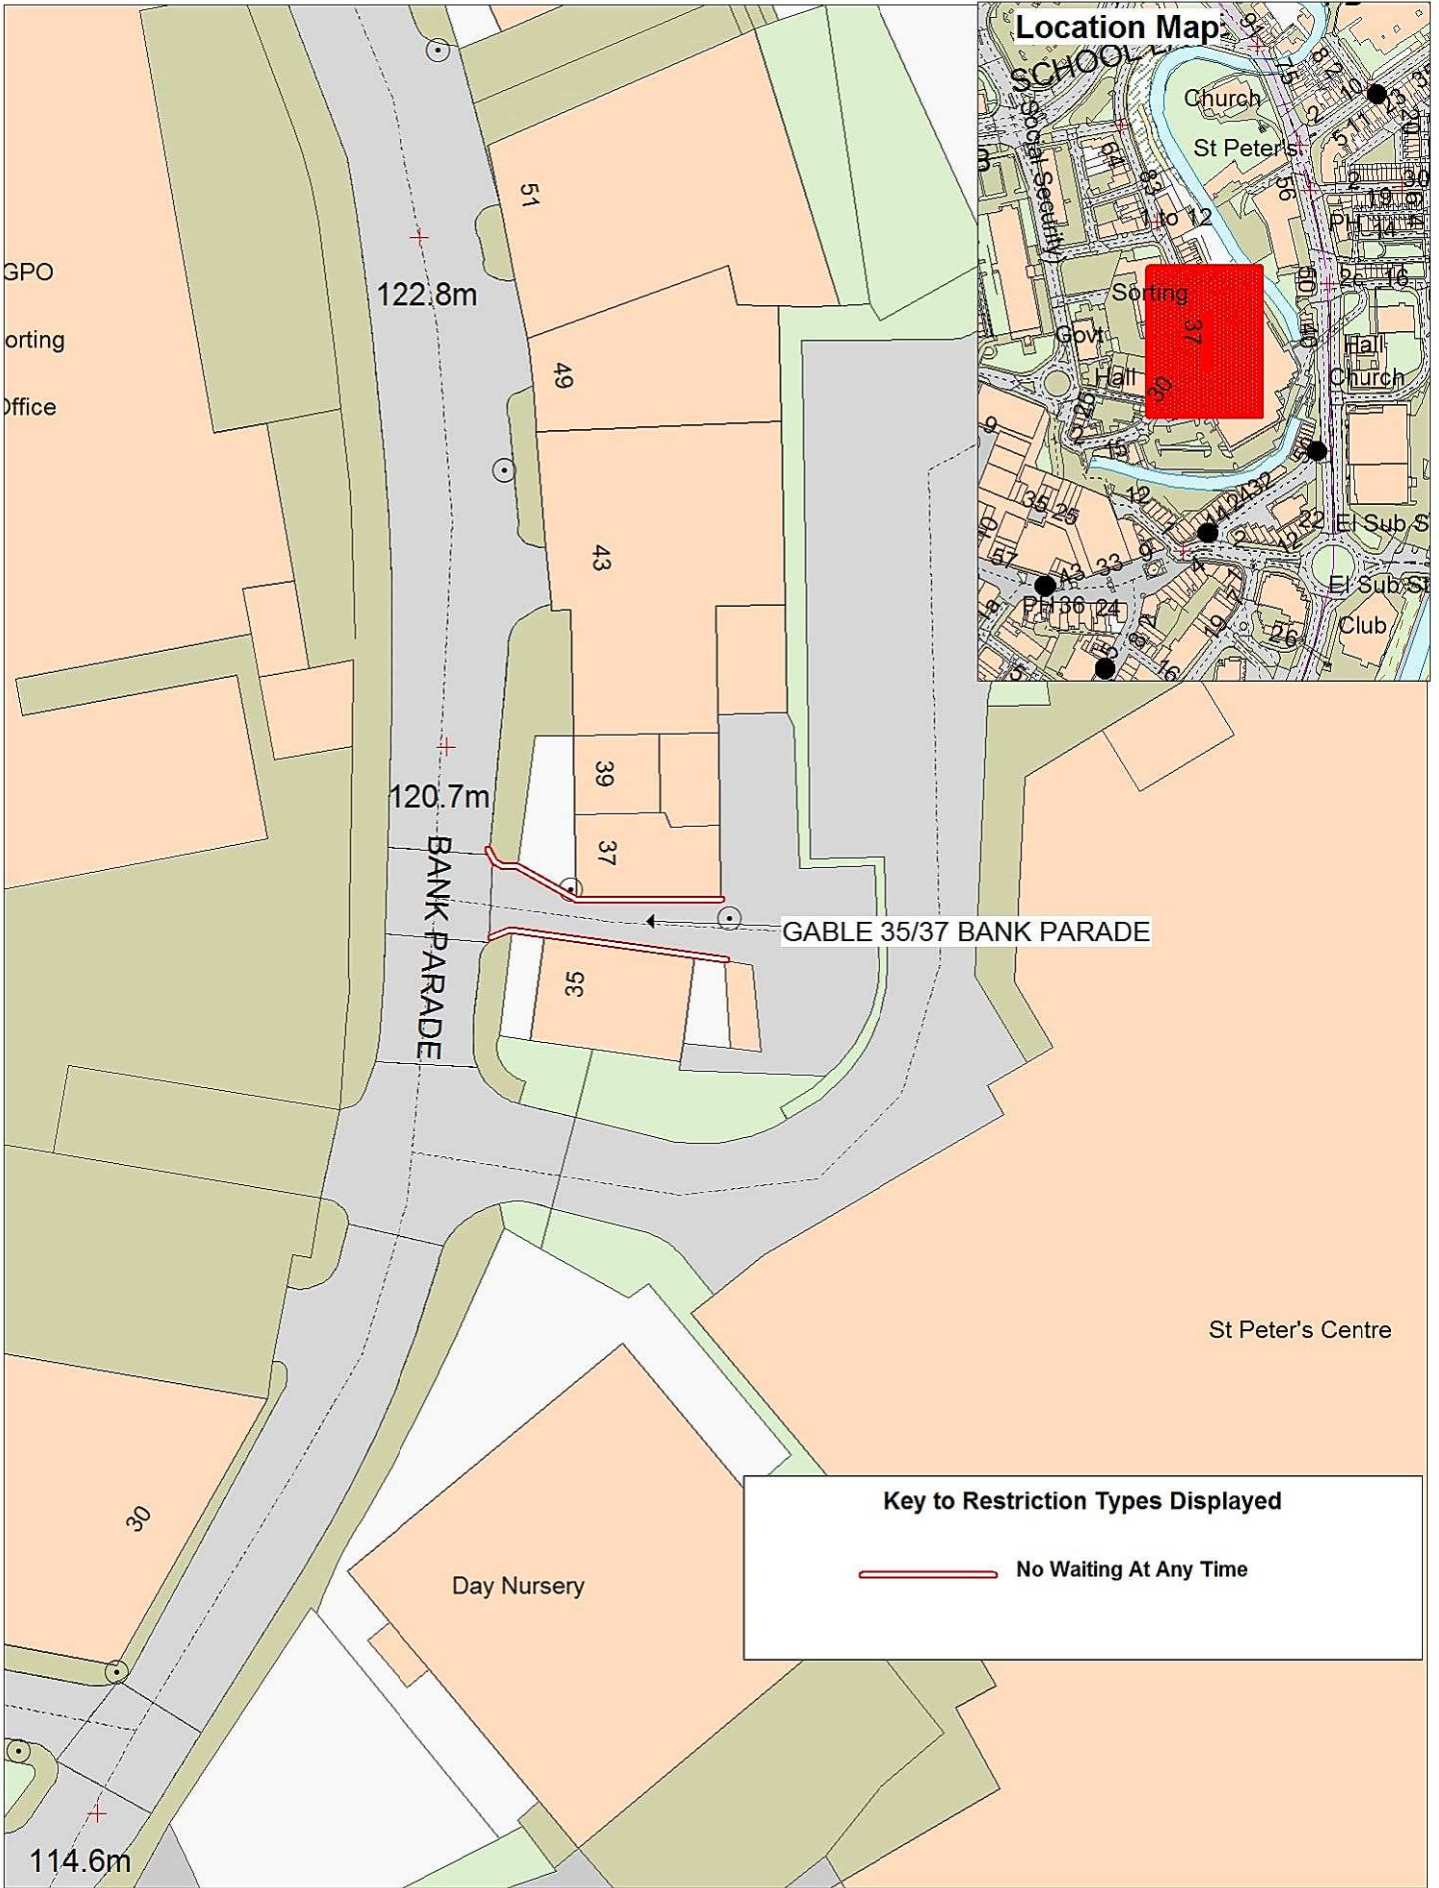


Key to Restriction Types Displayed

No Waiting At Any Time



SCALE	1 : 500
DATE	08/05/2017
DRAWING No.	SB/05/17
DRAWN BY	TJP
Scale with care as distortion may occur	

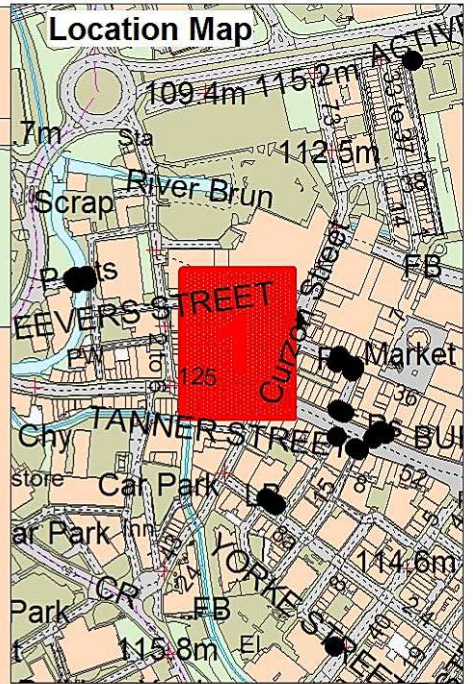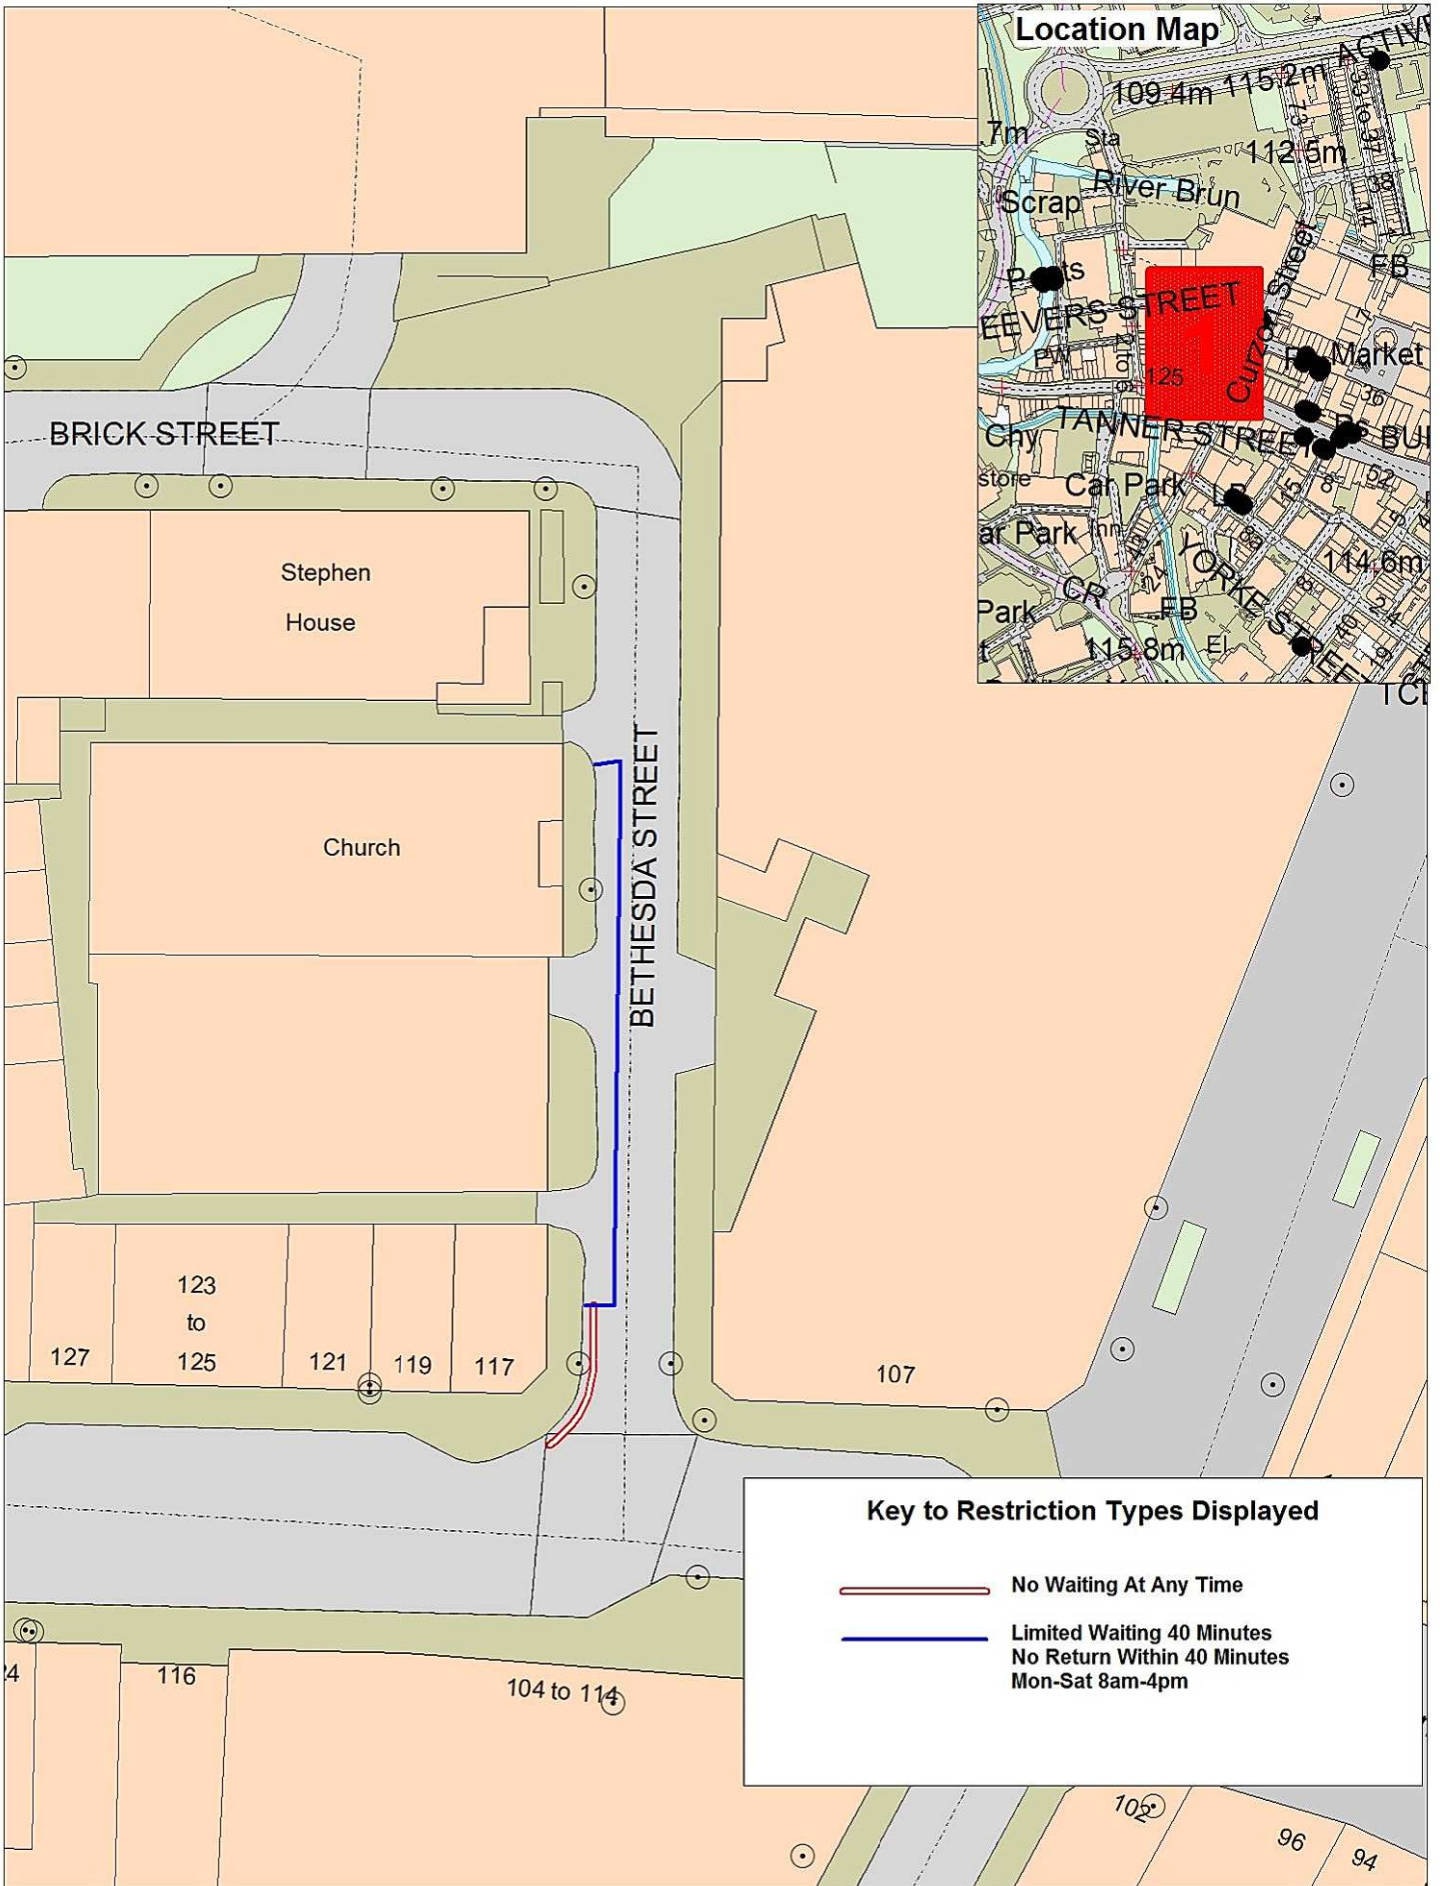

Key to Restriction Types Displayed

- No Waiting At Any Time
- Limited Waiting 40 Minutes
No Return Within 40 Minutes
Mon-Sat 8am-4pm



**Bethesda Street,
Burnley**



Page
1 of 1



+ Crown copyright. All rights reserved
Lancashire County Council
Licence No. 2003

**Community Services
Phil Barrett
Director Community Services**
P.O. Box 100, County Hall,
PRESTON PR1 0LD

SCALE	1 : 500
DATE	11/05/2017
DRAWING No.	SB/05/17
DRAWN BY	TJP
Scale with care as distortion may occur	

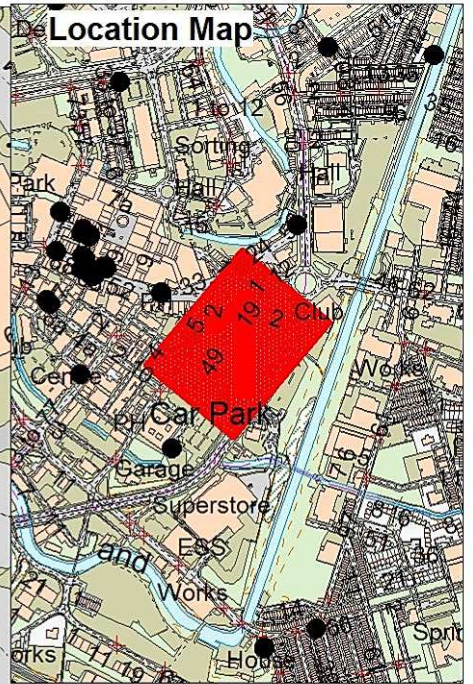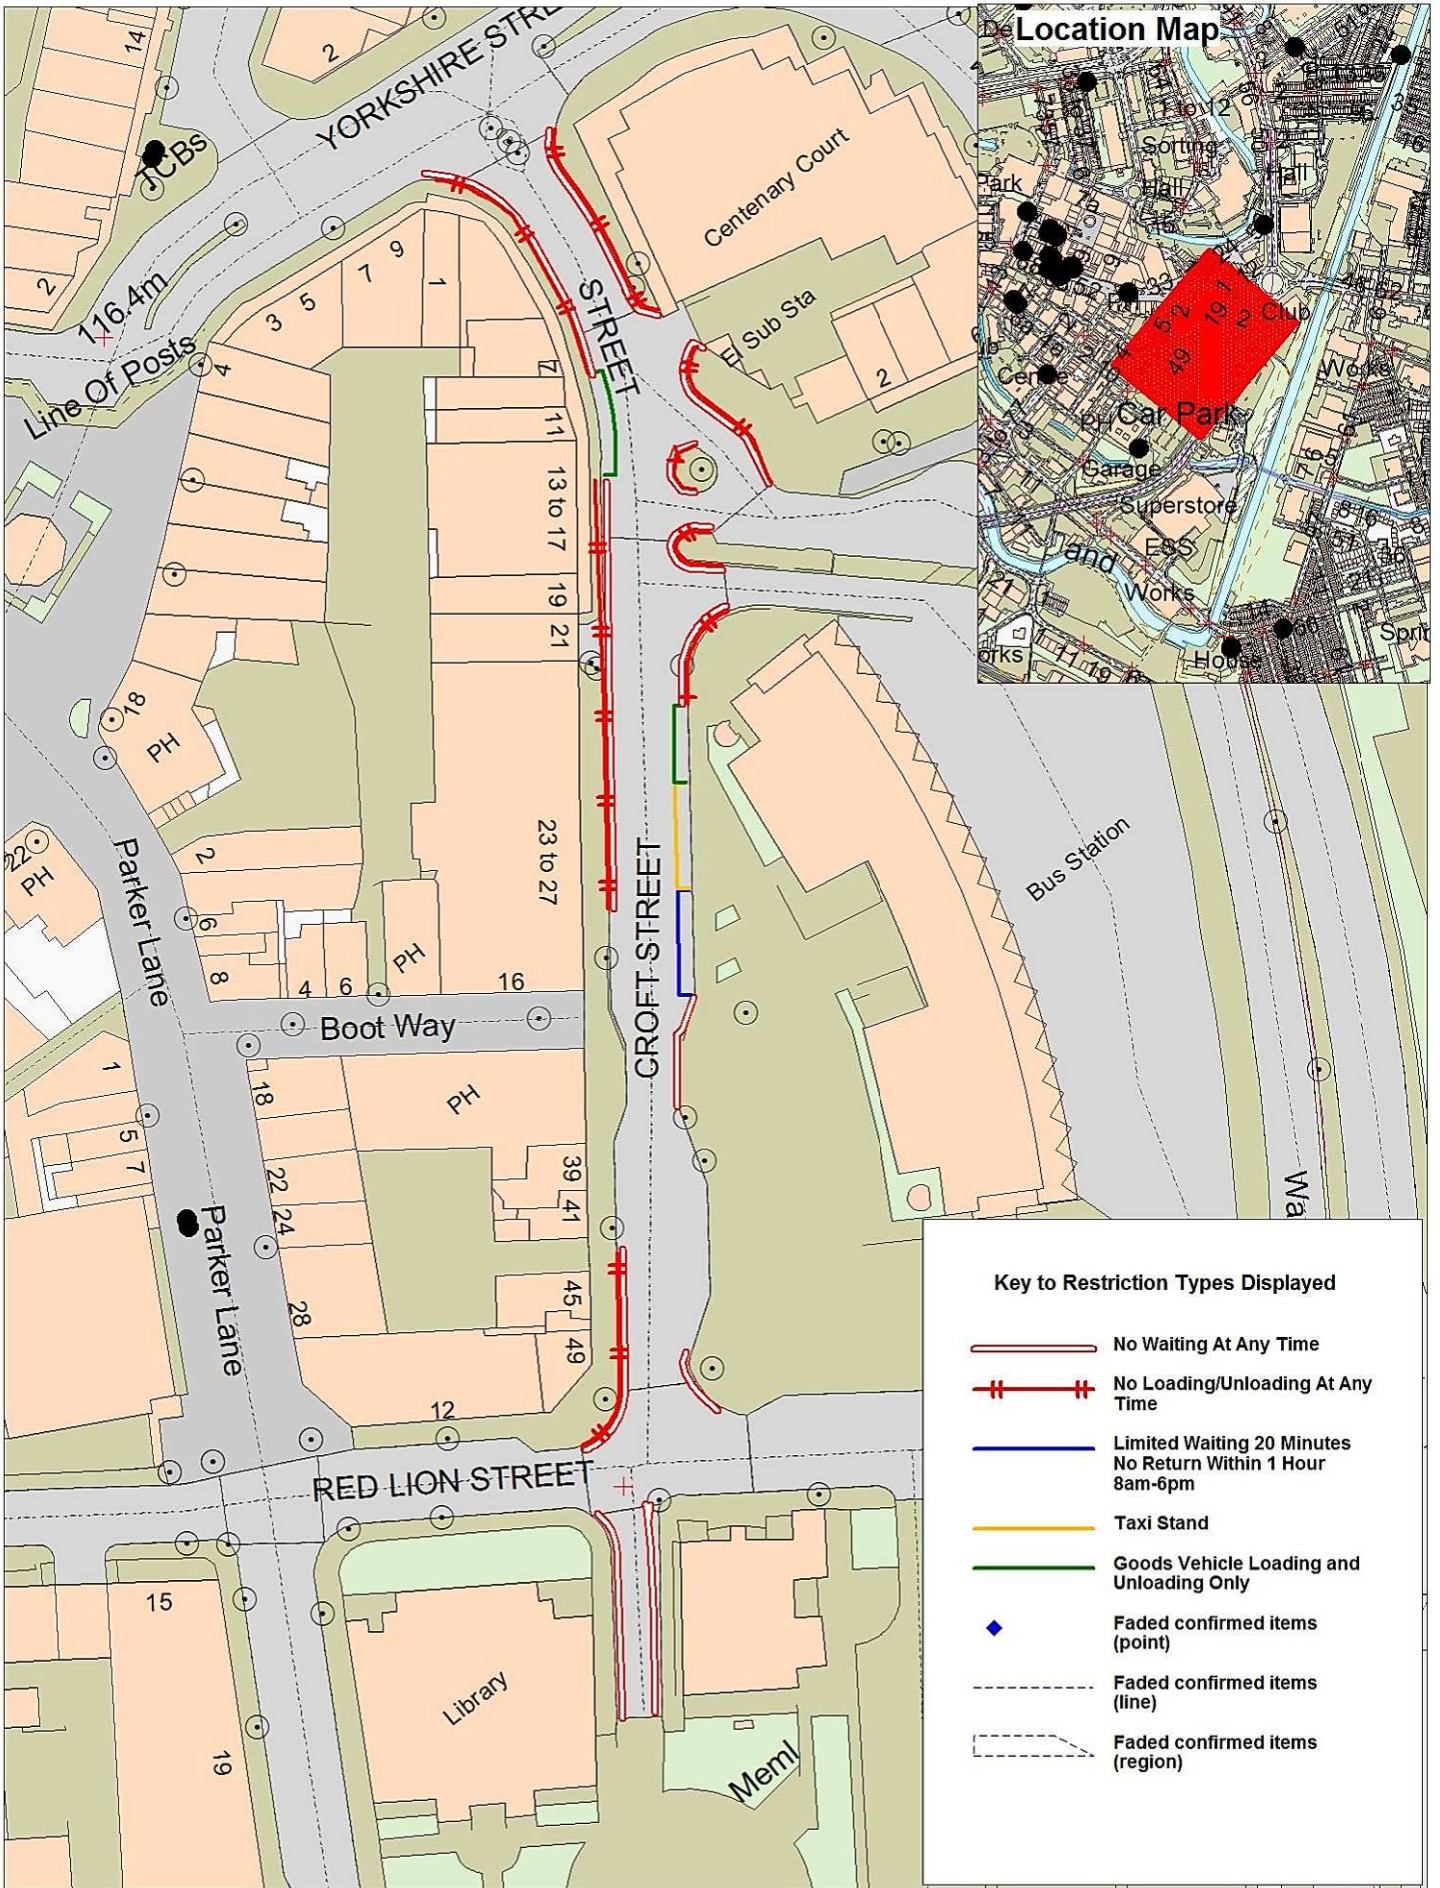

Key to Restriction Types Displayed

-  No Waiting At Any Time
-  No Loading/Unloading At Any Time
-  Limited Waiting 20 Minutes
No Return Within 1 Hour
8am-6pm
-  Taxi Stand
-  Goods Vehicle Loading and Unloading Only
-  Faded confirmed items (point)
-  Faded confirmed items (line)
-  Faded confirmed items (region)



**Croft Street,
Burnley**



Page
1 of 1



© Crown copyright. All rights reserved
Lancashire County Council
Licence No. 2003

**Community Services
Phil Barrett
Director Community Services**
P.O. Box 100, County Hall,
PRESTON PR1 0LD

SCALE	1 : 1000
DATE	10/05/2017
DRAWING No.	SB/05/17
DRAWN BY	TJP
	Scale with care as distortion may occur

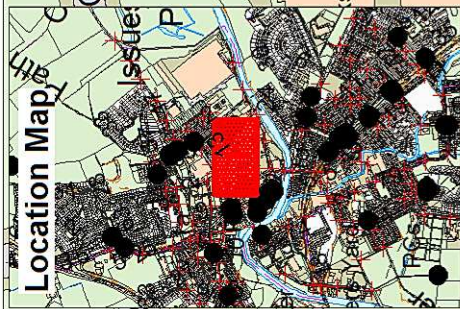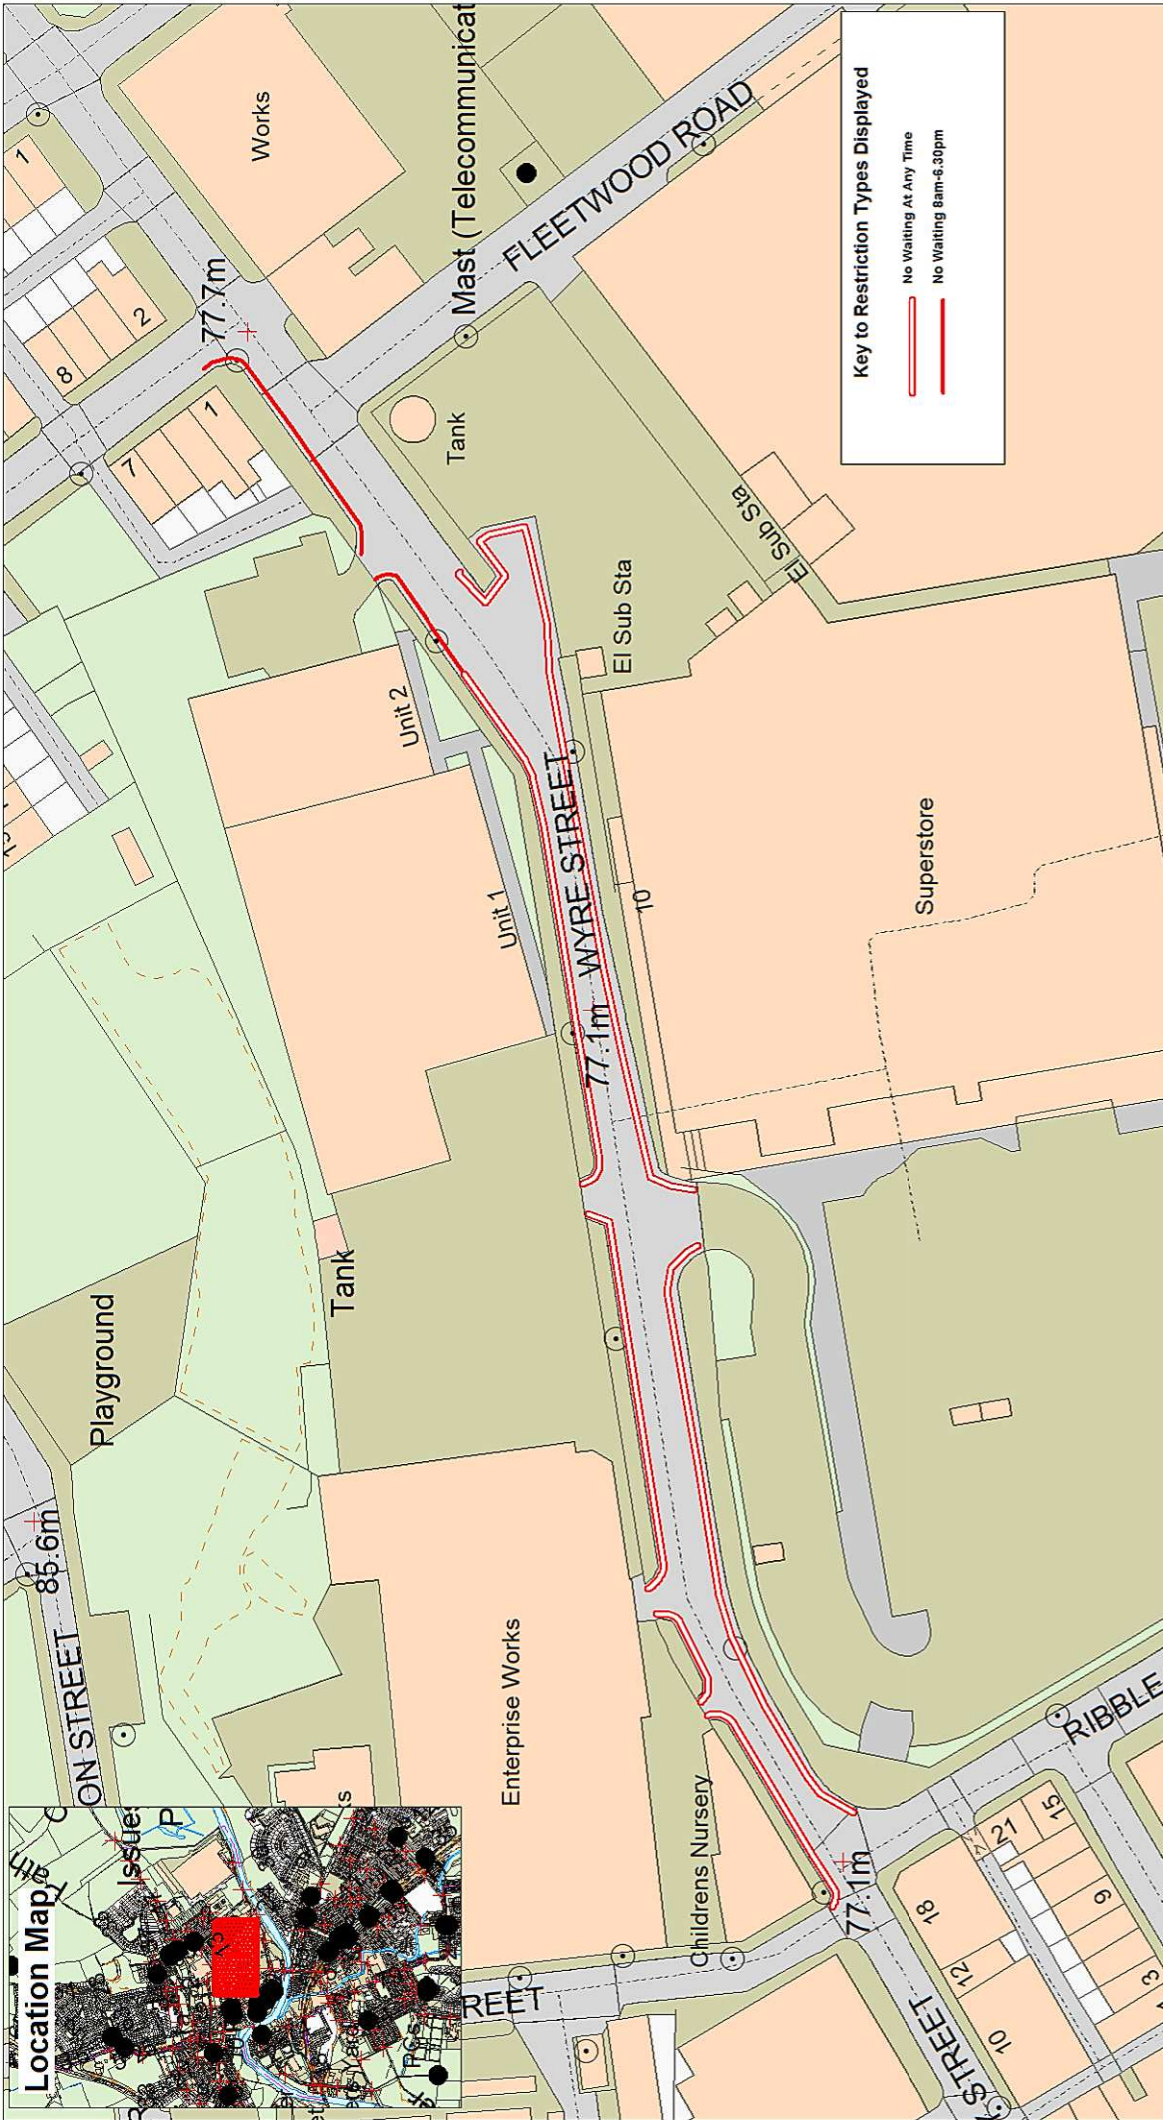

Key to Restriction Types Displayed

- No Waiting At Any Time
- No Waiting 8am-6.30pm

SCALE	1 : 1000
DATE	08/05/2017
DRAWING No.	SB/05/17
DRAWN BY	TJP
	Scale with care as distortion may occur


© Crown copyright. All rights reserved.
Lancashire County Council
License No. 1000

Community Services
Phil Barrett
Director Community Services
 P.O. Box 100, County Hall,
 PRESTON PR1 0LD

**Wyre Street,
Padiham**


 N
 W E
 S

Page
1 of 1

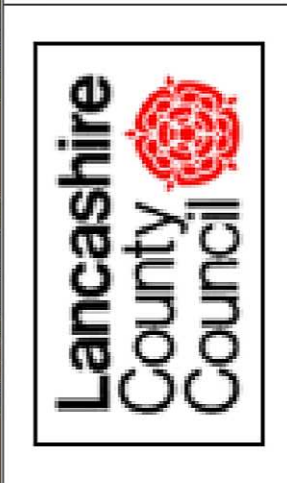




SCALE	1 : 1000
DATE	08/05/2017
DRAWING No.	SB/05/17
DRAWN BY	TJP
Scale with care as distortion may occur	


* Crown copyright. All rights reserved.
 Licensed to Lancashire County Council
 Licence No. 2000


Community Services
Phil Barrett
Director Community Services
 P.O. Box 100, County Hall,
 PRESTON PR1 0LD

**Water Street and Cross Street,
 Worsthorne-with-hurstwood**


 N
 W E
 S

Page
 1 of 1

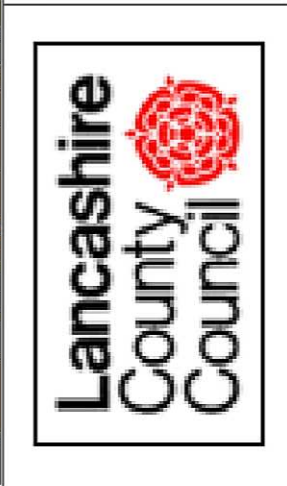

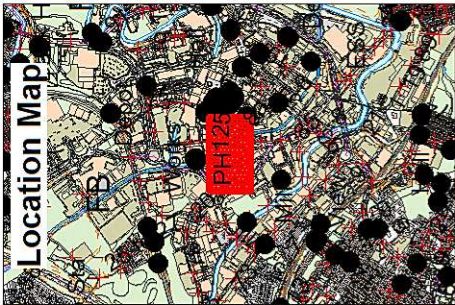

Key to Restriction Types Displayed

- Limited Waiting 40 Minutes
No Return Within 40 Minutes
Mon-Sat 8am-6.30pm
- Disabled Parking
- Loading Bay

SCALE	1 : 1000
DATE	08/05/2017
DRAWING No.	SB/05/17
DRAWN BY	TJP
Scale with care as distortion may occur	


© Crown copyright. All rights reserved.
Lancashire County Council
License No. 2000



Community Services
Phil Barrett
Director Community Services
 P.O. Box 100, County Hall,
 PRESTON PR1 0LD

St James's Street and Cow Lane,
Burnley

N
 W E
 S

Page
1 of 1

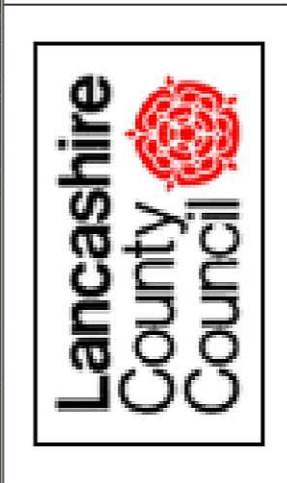

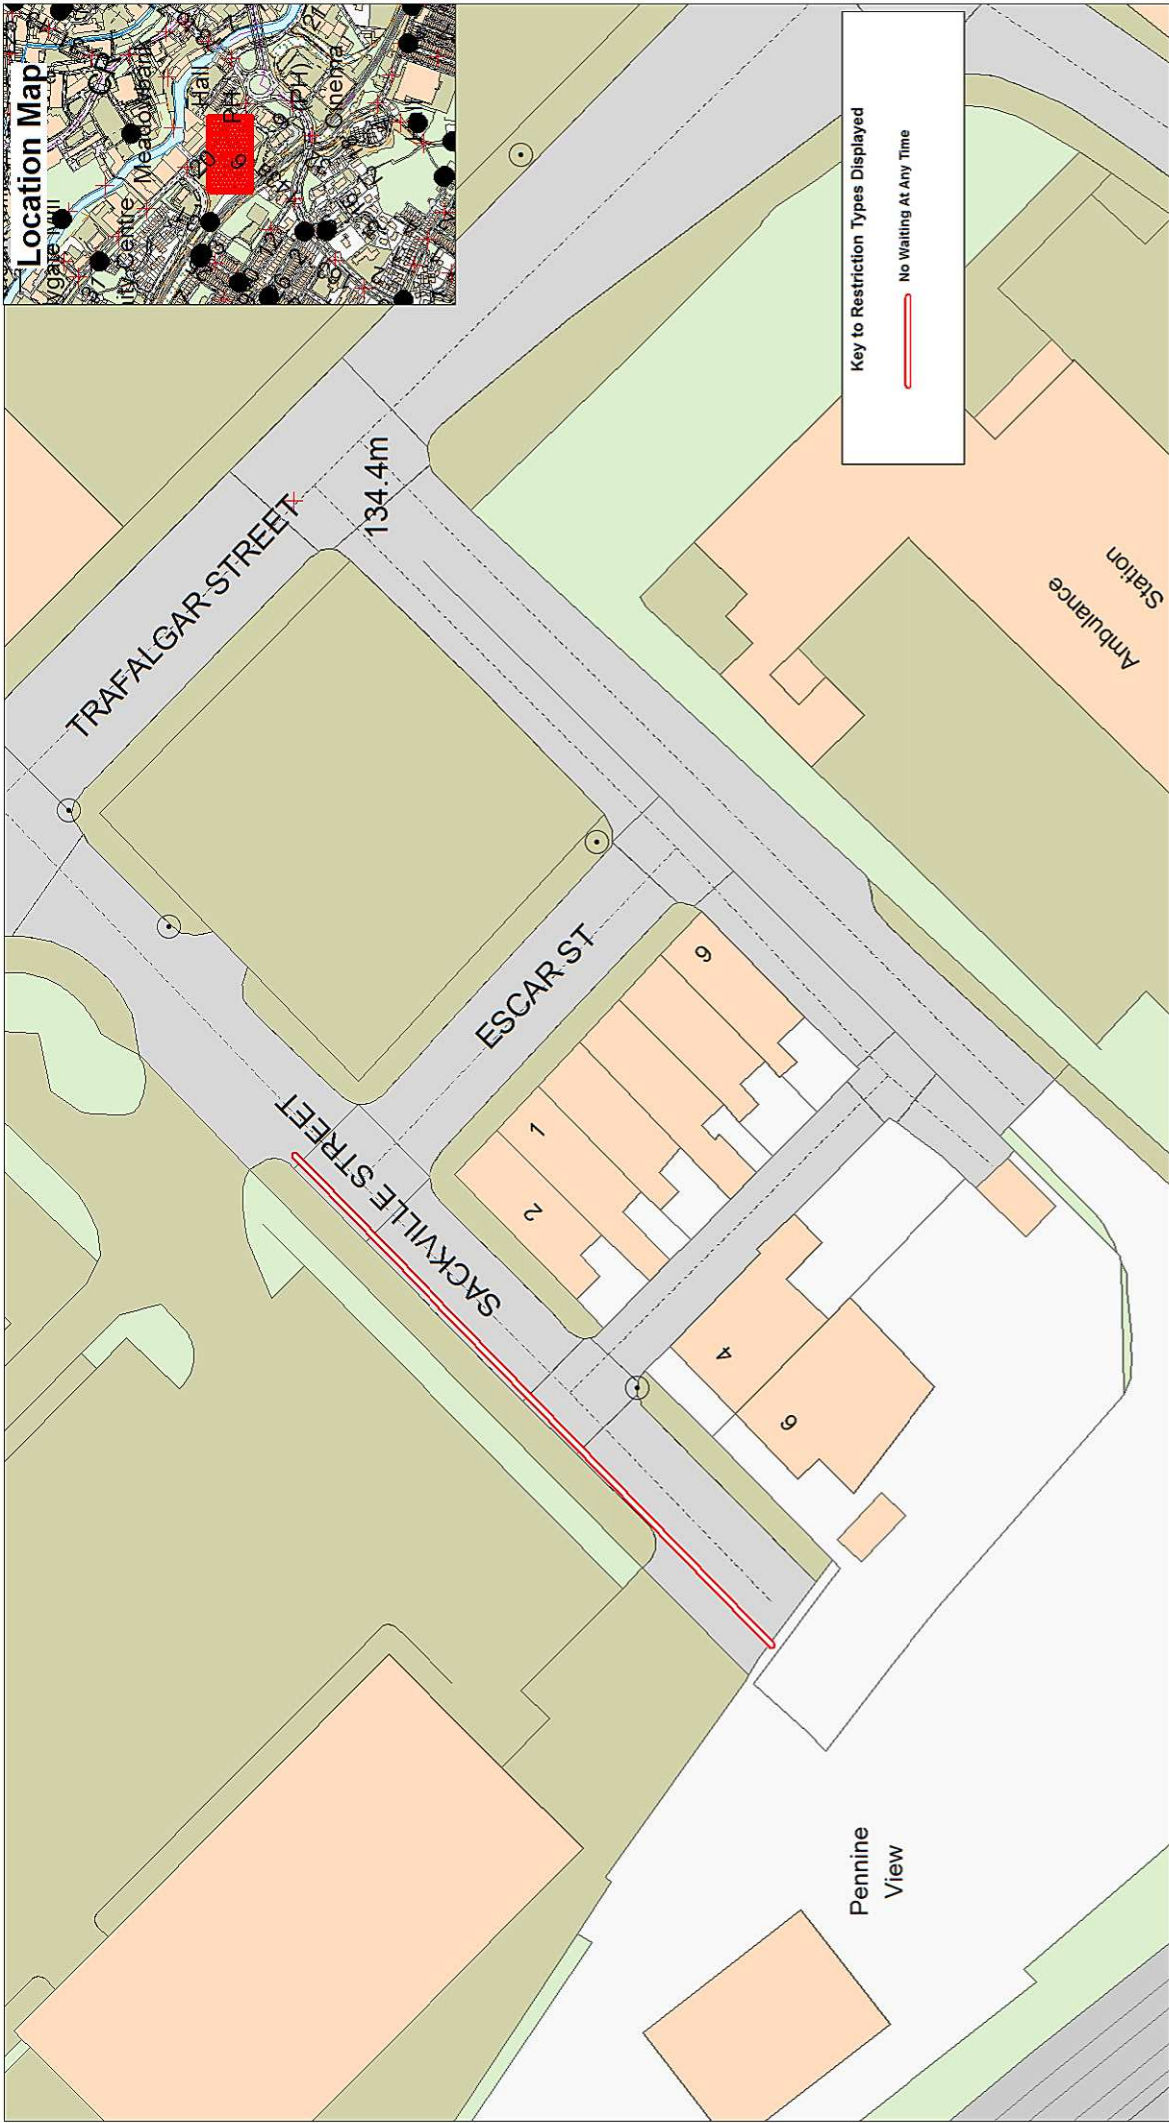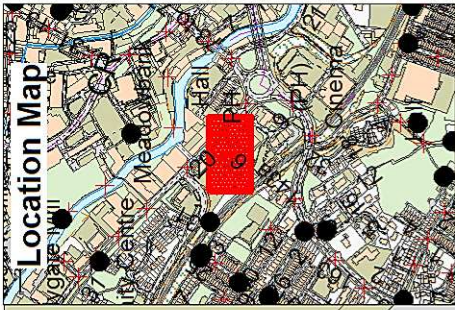

Key to Restriction Types Displayed
 No Waiting At Any Time

SCALE	1 : 500
DATE	08/05/2017
DRAWING No.	SB/05/17
DRAWN BY	TJP
Scale with care as distortion may occur	


* Crown copyright. All rights reserved. Lancashire County Council. Licence No. 2000



Community Services
Phil Barrett
Director Community Services
 P.O. Box 100, County Hall,
 PRESTON PR1 0LD



**Sackville Street,
 Burnley**

Page
 1 of 1

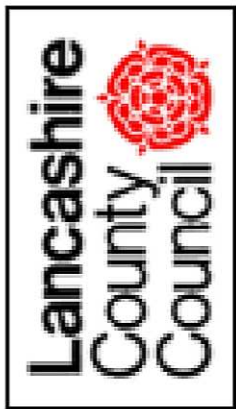

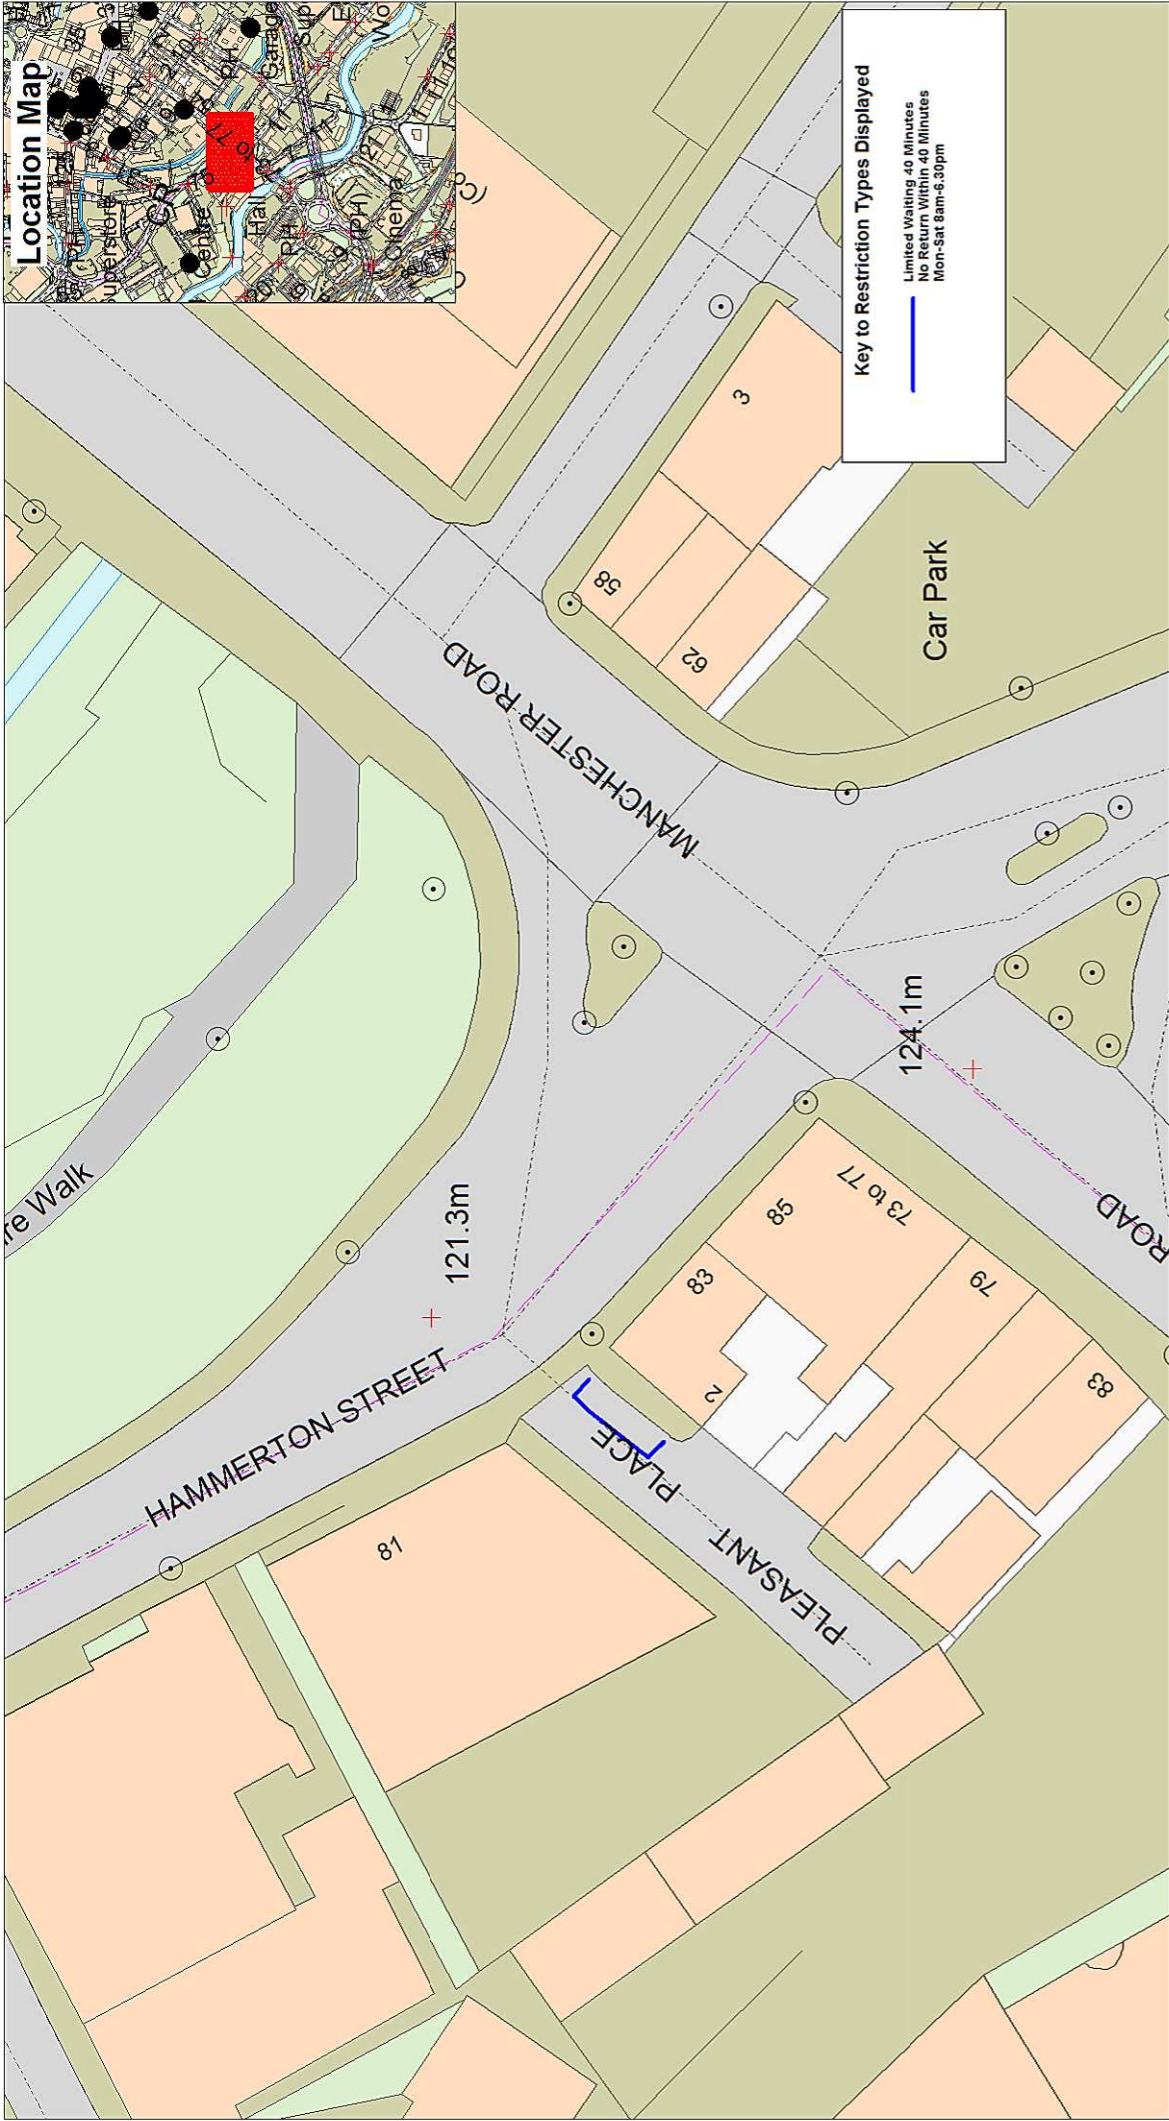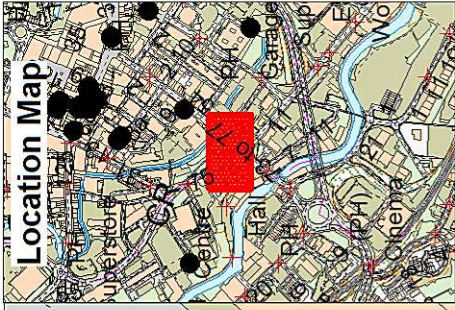


SCALE	1 : 500
DATE	08/05/2017
DRAWING No.	SB/05/17
DRAWN BY	TJP
Scale with care as distortion may occur	

* Crown copyright. All rights reserved.
 Lancashire County Council
 License No. 1000

Community Services
Phil Barrett
Director Community Services
 P.O. Box 100, County Hall,
 PRESTON PR1 0LD

Pleasant Place,
Burnley

Page
1 of 1

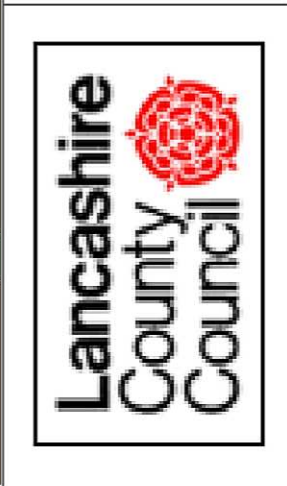




SCALE	1 : 1000
DATE	08/05/2017
DRAWING No.	SB/05/17
DRAWN BY	TJP
	Scale with care as distortion may occur



* Crown copyright. All rights reserved.
 Lancashire County Council
 License No. 1000

Community Services
Phil Barrett
Director Community Services
 P.O. Box 100, County Hall,
 PRESTON PR1 0LD

Lowerhouse Lane,
 Burnley

Page
 1 of 1

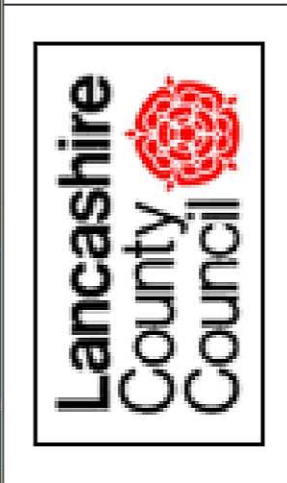

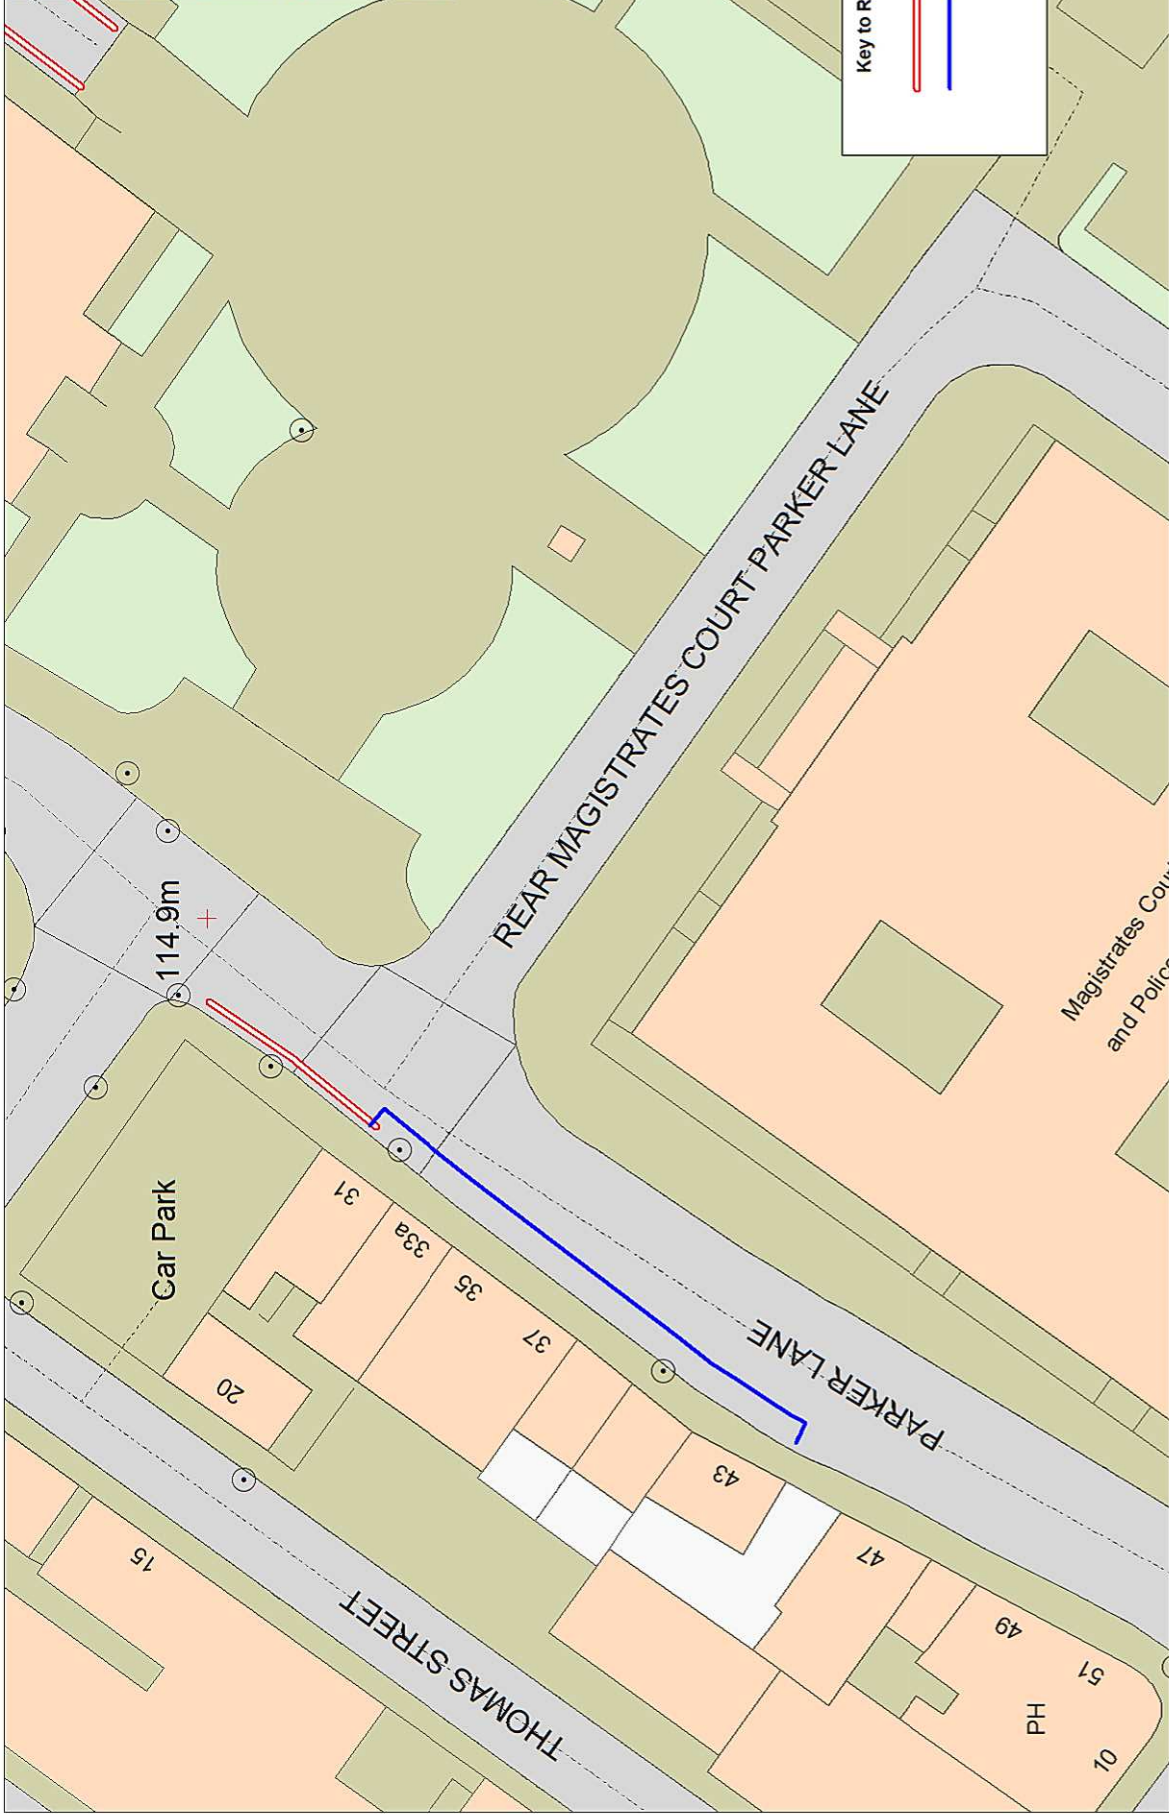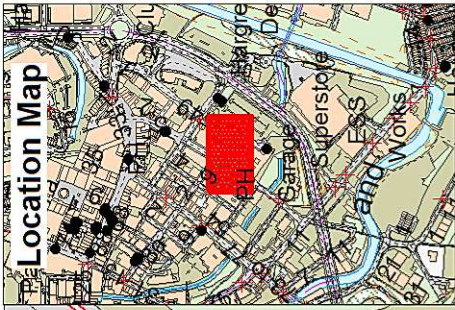

Key to Restriction Types Displayed

- No Waiting At Any Time
- Limited Waiting 40 Minutes
- No Return Within 40 Minutes
- Mon-Sat 8am-6.30pm


SCALE	1 : 500
DATE	13/06/2017
DRAWING No.	SB/05/17
DRAWN BY	TJP
Scale with care as distortion may occur	


* Crown copyright. All rights reserved.
Lancashire County Council
License No. 2000

Community Services
Phil Barrett
Director Community Services
 P.O. Box 100, County Hall,
 PRESTON PR1 0LD

**Parker Lane,
Burnley**

**Page
1 of 1**

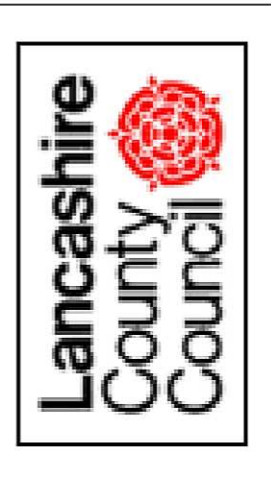

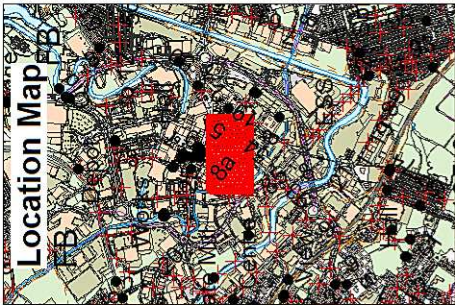

Key to Restriction Types Displayed


- No Waiting At Any Time
- Limited Waiting 40 Minutes
No Return Within 40 Minutes
Mon-Sat 6am-6.30pm
- Taxi Stand



SCALE	1 : 1000
DATE	15/06/2017
DRAWING No.	SB/05/17
DRAWN BY	TJP
Scale with care as distortion may occur	

Community Services
Phil Barrett
Director Community Services
 P.O. Box 100, County Hall,
 PRESTON PR1 0LD

Manchester Road, Ormerod Street
and St James's Row,
Burnley

Page
 1 of 1

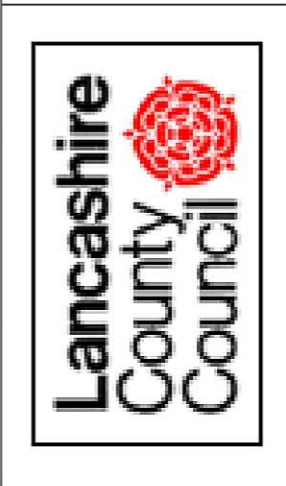

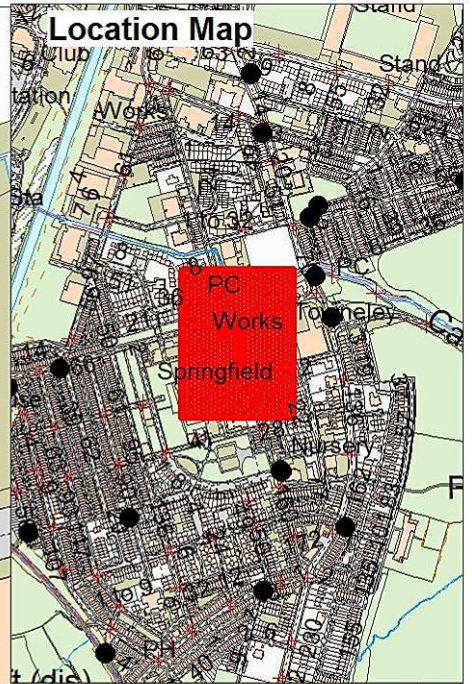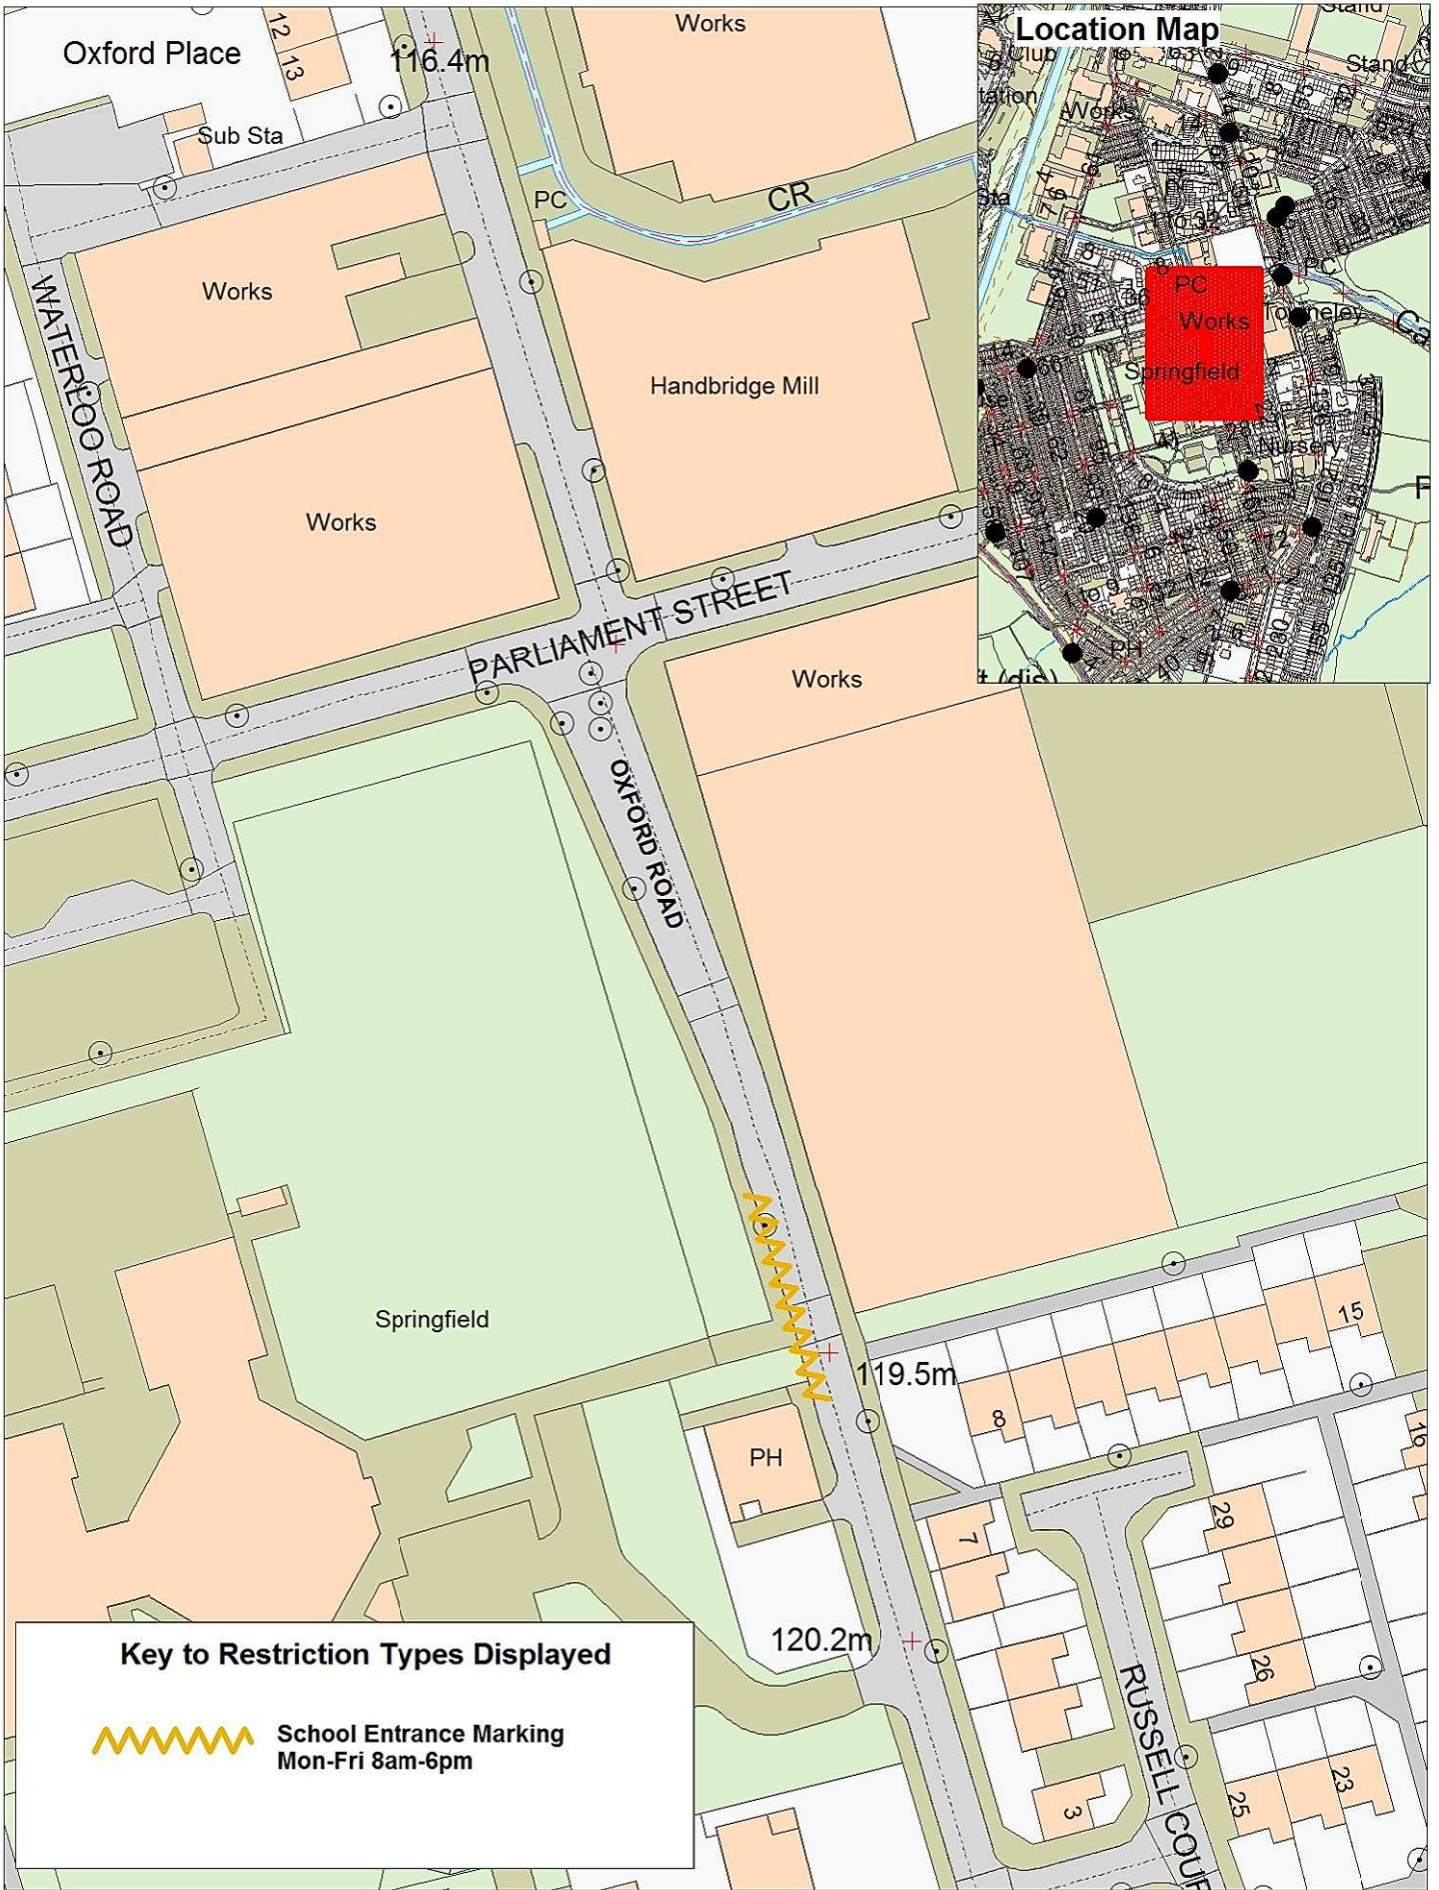

Key to Restriction Types Displayed

 School Entrance Marking
Mon-Fri 8am-6pm



**Oxford Road,
Burnley**


Page
1 of 1



+ Crown copyright. All rights reserved
Lancashire County Council
Licence No. 2003

**Community Services
Phil Barrett
Director Community Services**
P.O. Box 100, County Hall,
PRESTON PR1 0LD

SCALE	1 : 1000
DATE	08/05/2017
DRAWING No.	SB/05/17
DRAWN BY	TJP
Scale with care as distortion may occur	

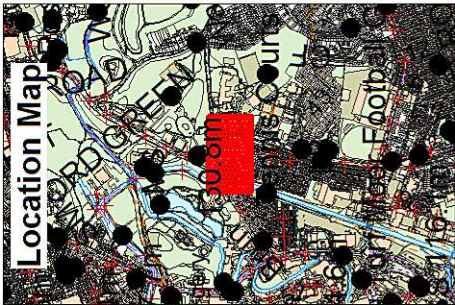

Key to Restriction Types Displayed

- No Waiting At Any Time
- ◆ Faded confirmed items (point)
- Faded confirmed items (line)
- Faded confirmed items (region)

SCALE	1 : 1000
DATE	10/05/2017
DRAWING No.	SB/05/17
DRAWN BY	TJP
Scale with care as distortion may occur	


© Crown copyright. All rights reserved.
Lancashire County Council
License No. 2000



Community Services
Phil Barrett
Director Community Services
 P.O. Box 100, County Hall,
 PRESTON PR1 0LD

Ormerod Road and Leyland Road,
Burnley

N
 E
 W
 S

Page
1 of 1

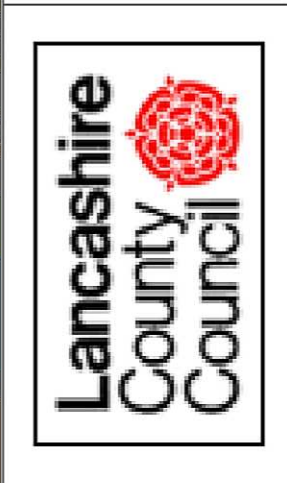

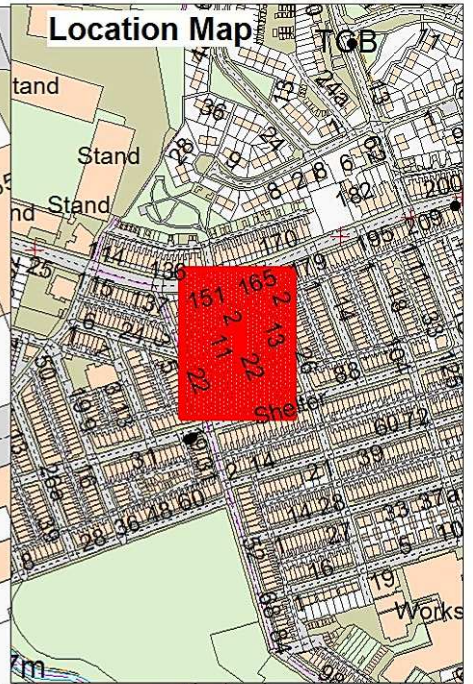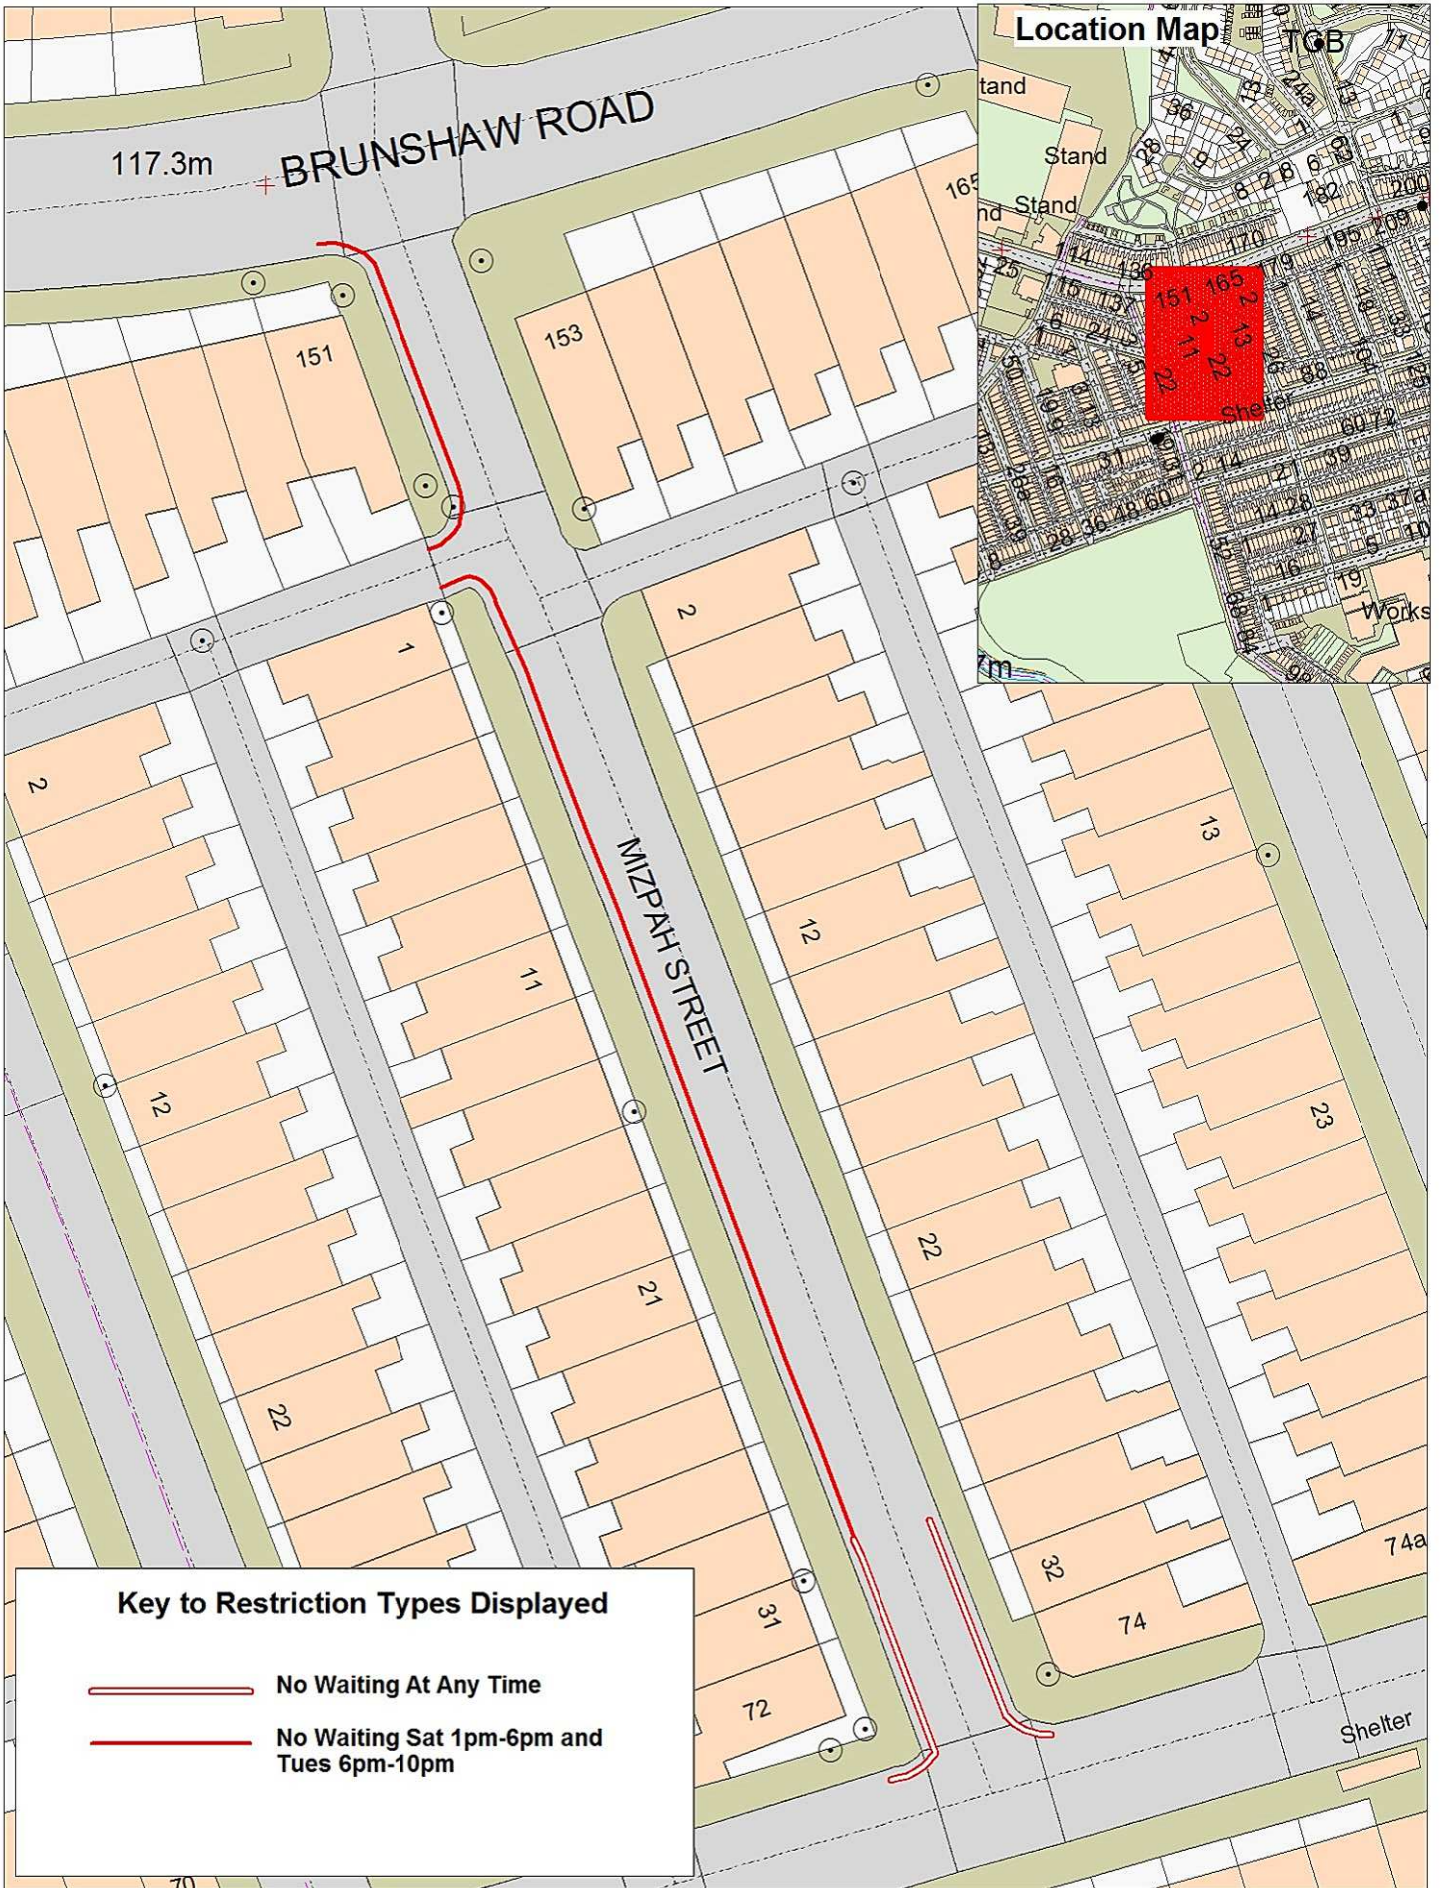

Key to Restriction Types Displayed

-  No Waiting At Any Time
-  No Waiting Sat 1pm-6pm and Tues 6pm-10pm



**Mizpah Street,
Burnley**

Page
1 of 1



+ Crown copyright. All rights reserved
Lancashire County Council
Licence No. 2003

**Community Services
Phil Barrett
Director Community Services**
P.O. Box 100, County Hall,
PRESTON PR1 0LD

SCALE	1 : 500
DATE	13/06/2017
DRAWING No.	SB/05/17
DRAWN BY	TJP
Scale with care as distortion may occur	



Key to Restriction Types Displayed
 No Waiting At Any Time

Habergham Mill



Coal Clough Lane,
 Burnley



Page
 1 of 1



Community Services
Phil Barrett
Director Community Services
 P.O. Box 100, County Hall,
 PRESTON PR1 0LD

* Crown copyright. All rights reserved.
 Lancashire County Council
 License No. 2000

SCALE	1 : 1000
DATE	08/05/2017
DRAWING No.	SB/05/17
DRAWN BY	TJP
Scale with care as distortion may occur	

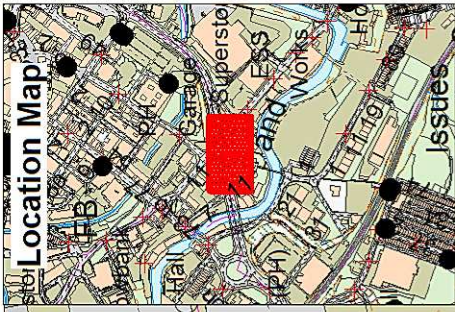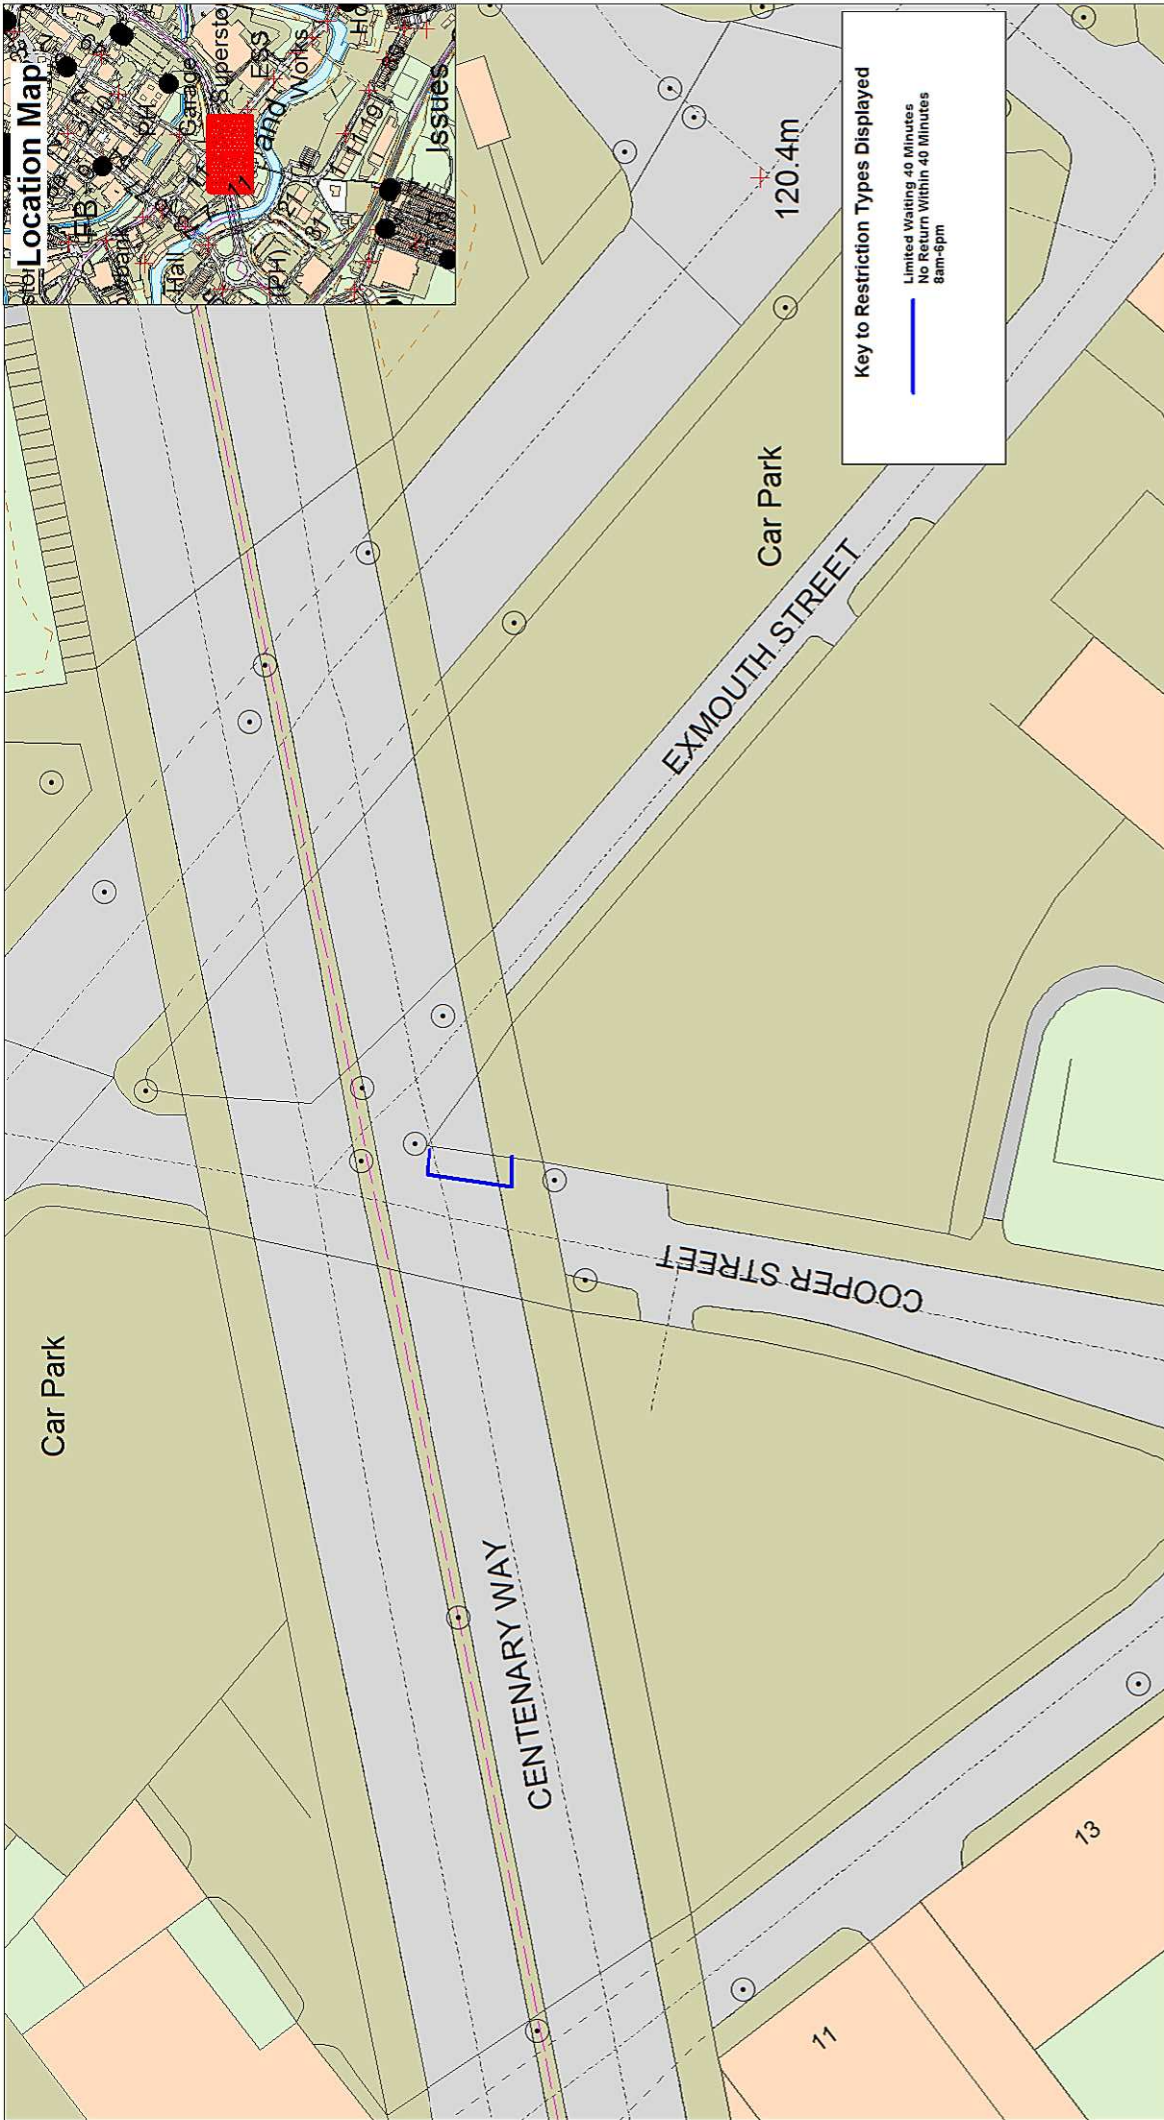

Key to Restriction Types Displayed

— Limited Waiting 40 Minutes
 — No Return Within 40 Minutes
 8am-6pm

SCALE	1 : 500
DATE	08/05/2017
DRAWING No.	SB/05/17
DRAWN BY	TJP
Scale with care as distortion may occur	

* Crown copyright. All rights reserved.
 Lancashire County Council
 License No. 1000

Community Services
Phil Barrett
Director Community Services
 P.O. Box 100, County Hall,
 PRESTON PR1 0LD

**Cooper Street,
 Burnley**

**Page
 1 of 1**

