


SCALE	1 : 1000
DATE	21/06/2017
DRAWING No.	MH/06/17
DRAWN BY	TJP
Scale with care as distortion may occur	


**Community Services**  
**Phil Barrett**  
**Director Community Services**  
 P.O. Box 100, County Hall,  
 PRESTON PR1 0LD

Park Road, Wood Street,  
 St Andrew's Road South  
 and The Crescent,  
 St Annes

Page  
 1 of 1

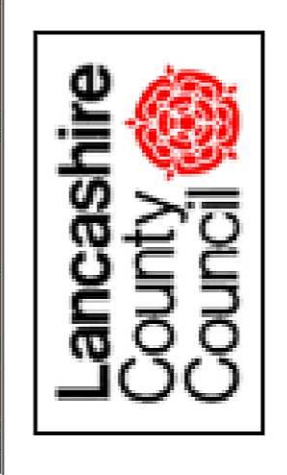

\* Crown copyright. All rights reserved. Lancashire County Council. License No. 2000

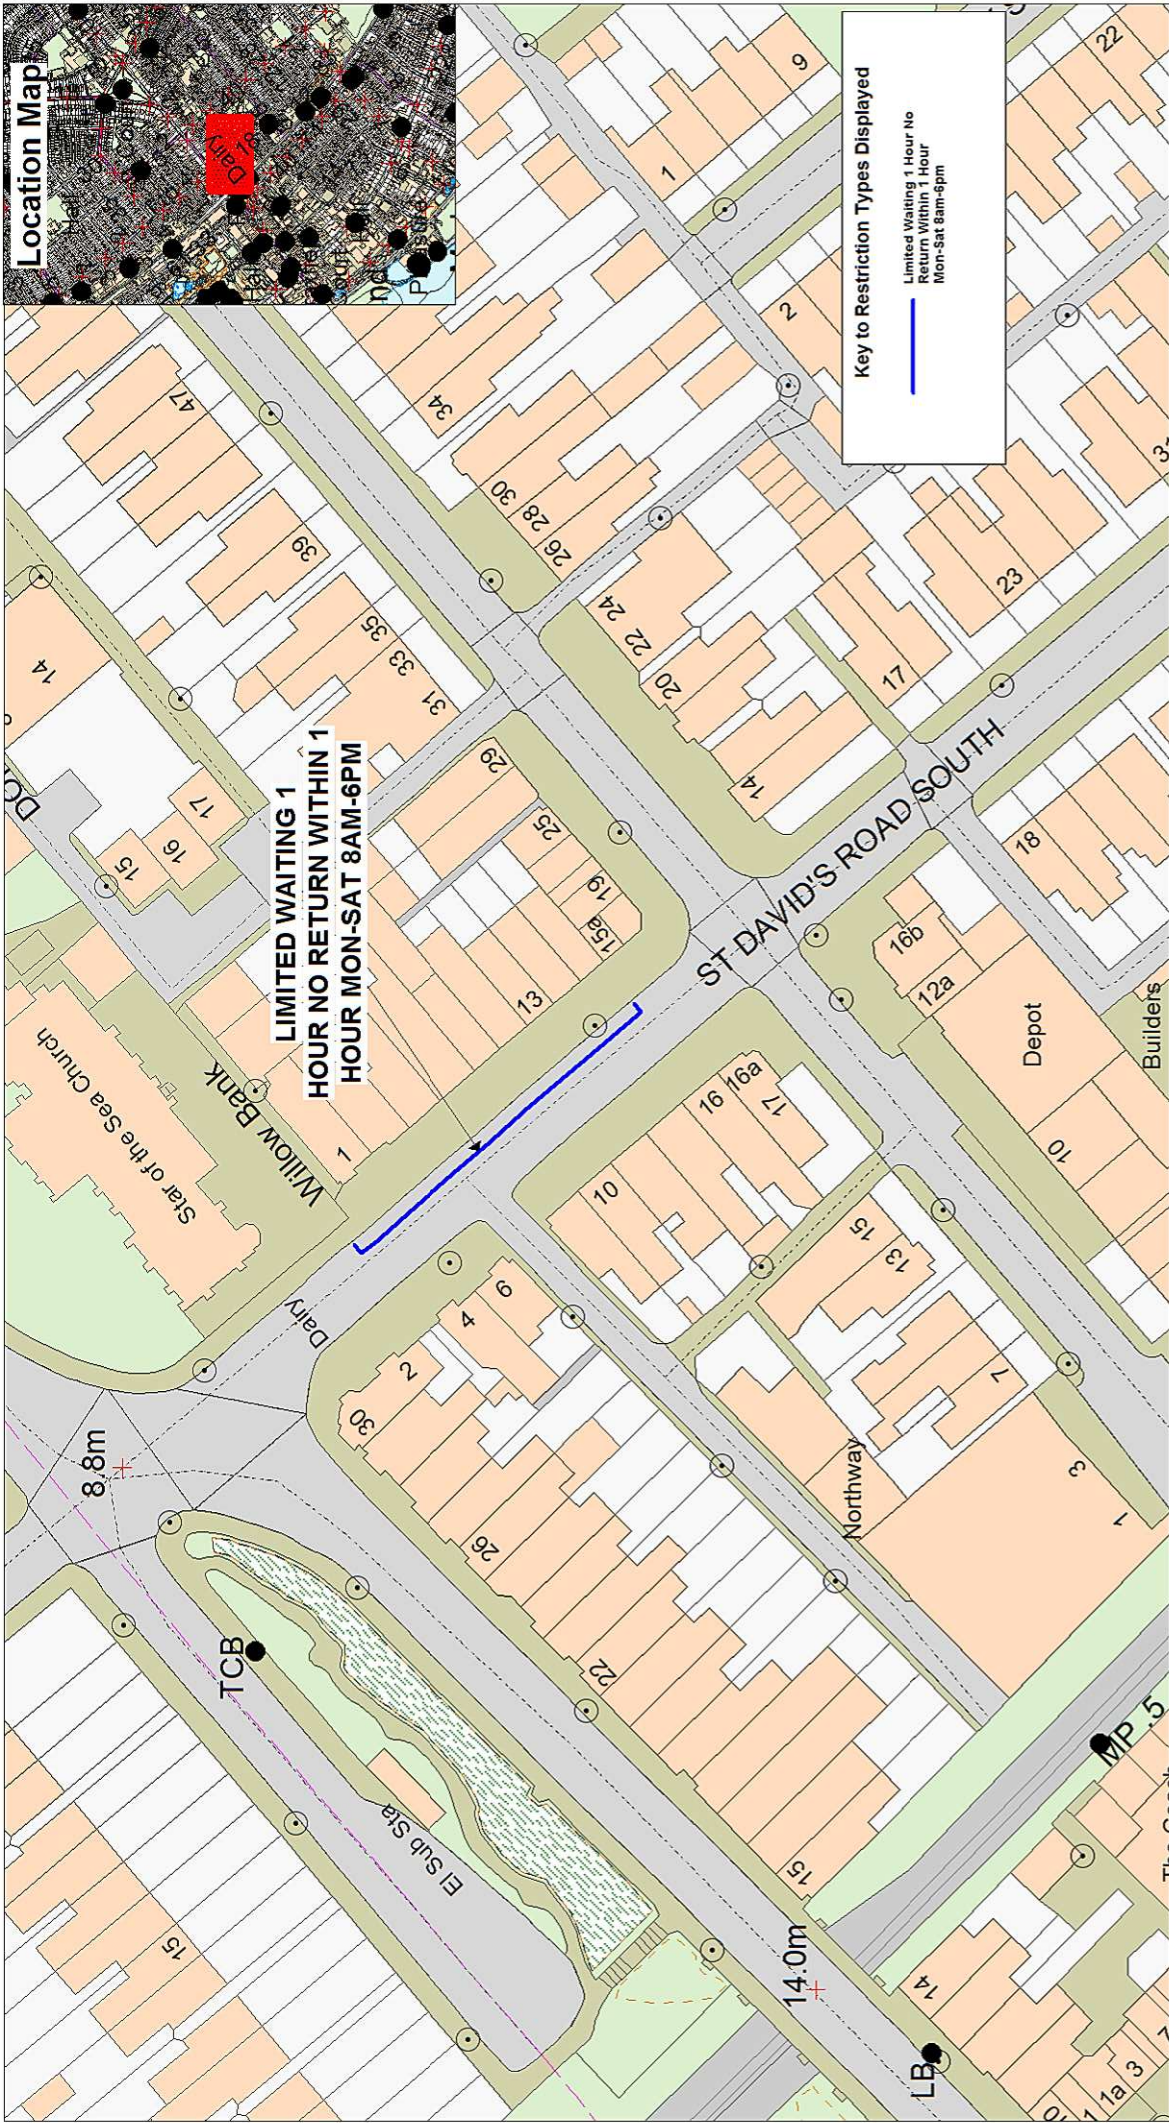

**Key to Restriction Types Displayed**

Limited Waiting 1 Hour No Return Within 1 Hour  
Mon-Sat 8am-6pm

SCALE	1 : 1000
DATE	07/06/2017
DRAWING NO.	MH/06/17
DRAWN BY	TJP
Scale with care as distortion may occur	



\* Crown copyright. All rights reserved.  
Lancashire County Council  
License No. 2000

**Community Services**  
**Phil Barrett**  
**Director Community Services**  
P.O. Box 100, County Hall,  
PRESTON PR1 0LD

**St David's Road South,  
St Annes**

Page  
1 of 1



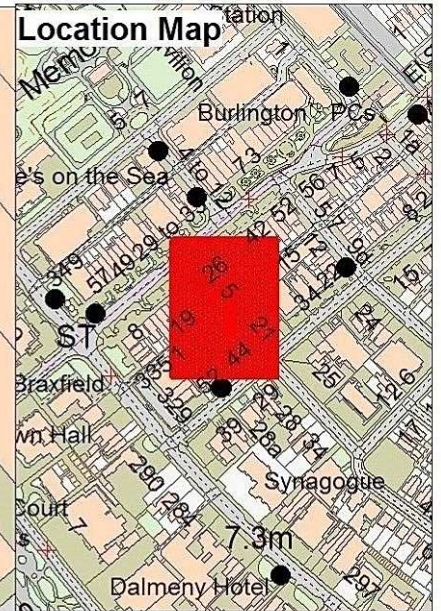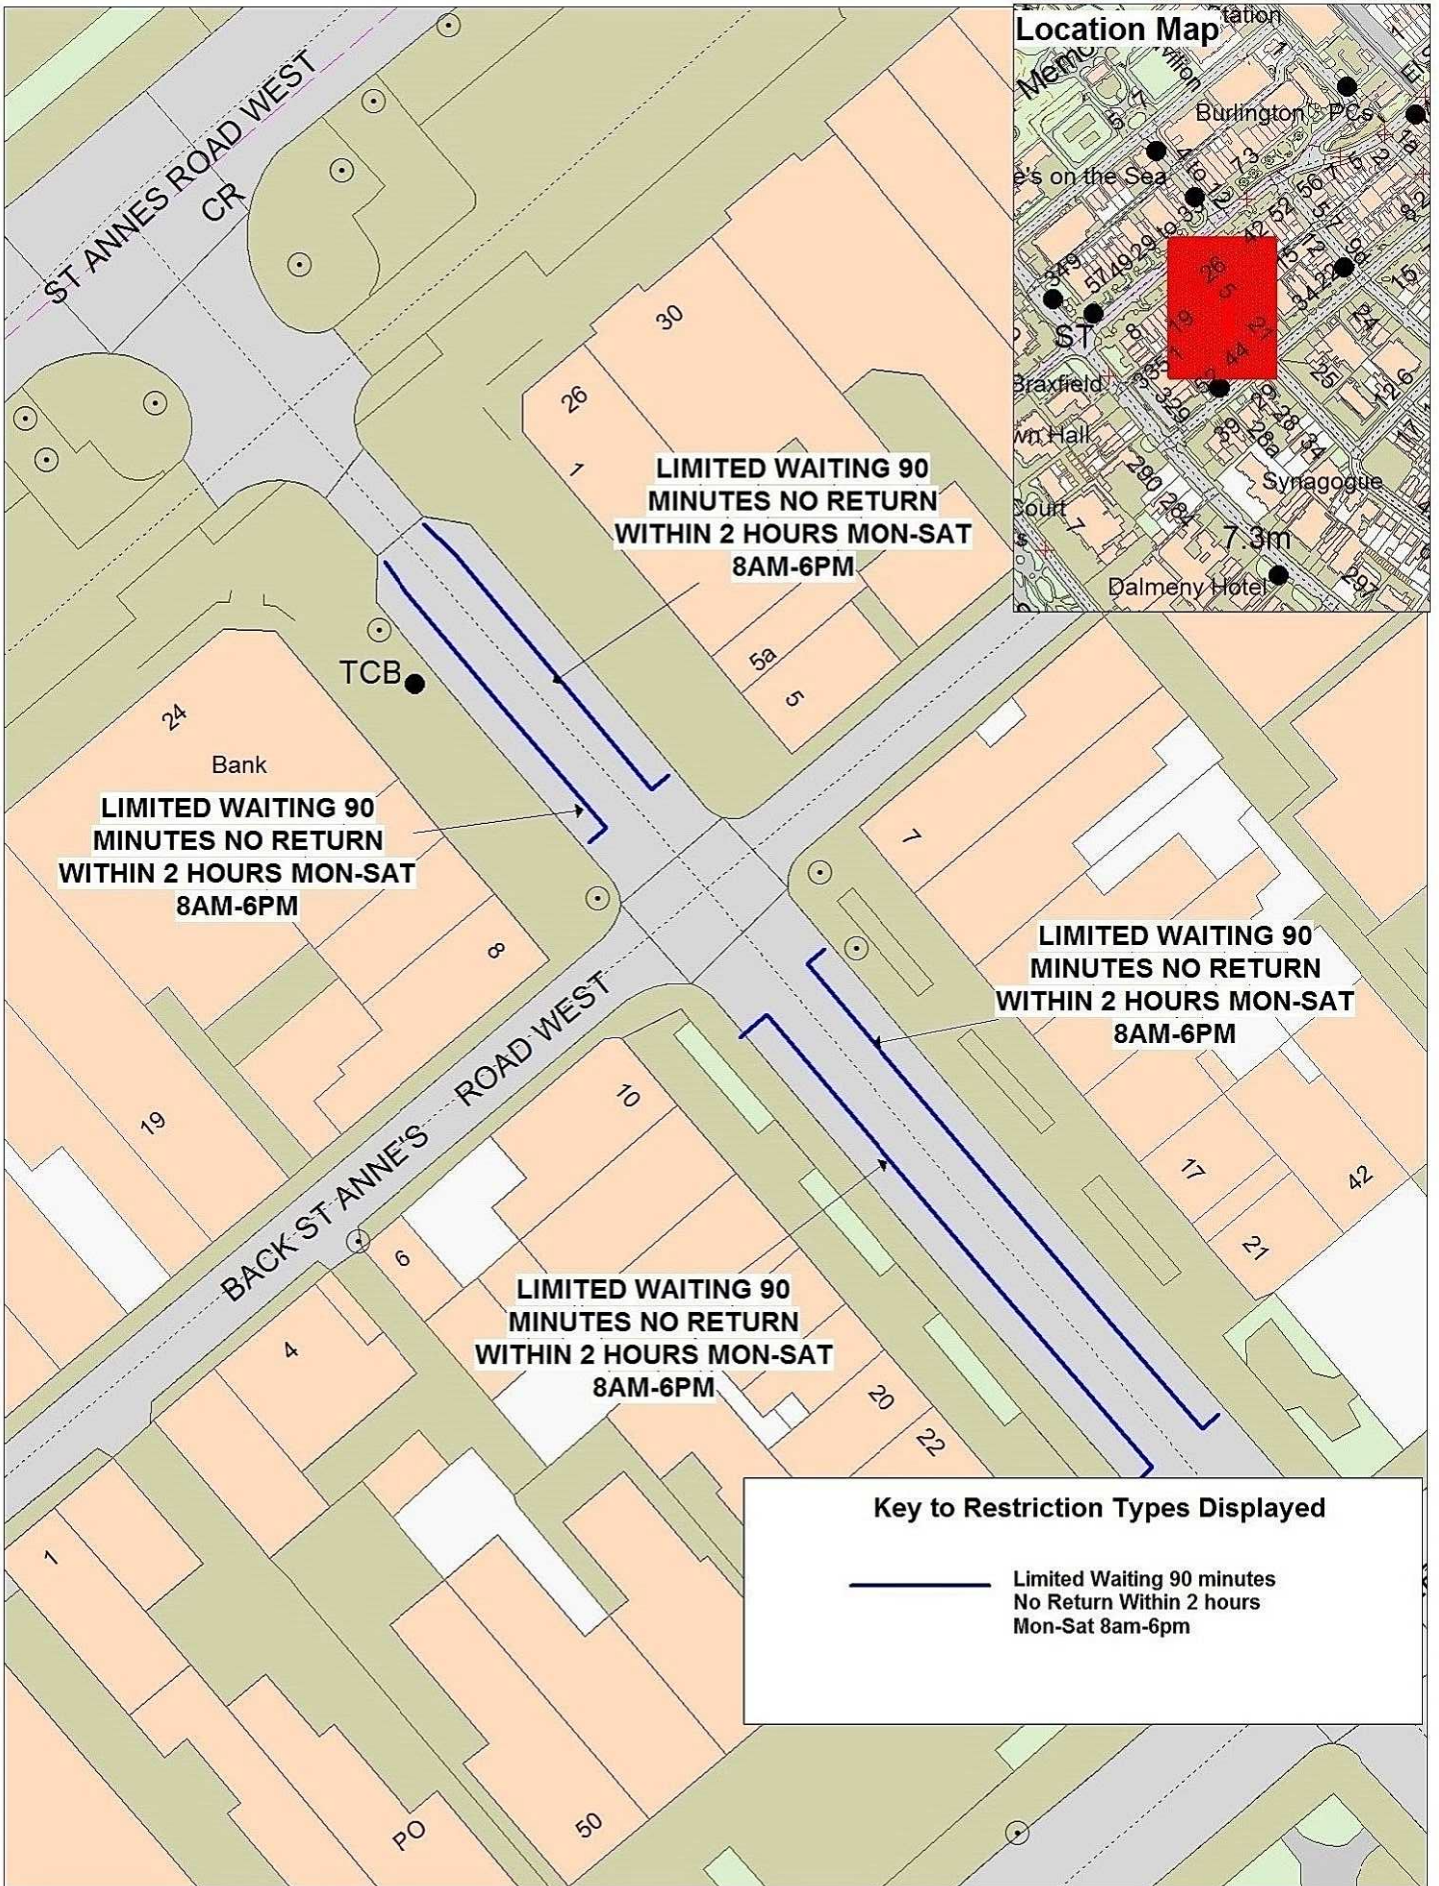

**Key to Restriction Types Displayed**


 Limited Waiting 90 minutes  
 No Return Within 2 hours  
 Mon-Sat 8am-6pm



**Orchard Road,  
St Annes**

Page  
1 of 1



+ Crown copyright. All rights reserved  
Lancashire County Council  
Licence No. 2002

**Community Services  
Phil Barrett  
Director Community Services**  
P.O. Box 100, County Hall,  
PRESTON PR1 0LD

SCALE	<b>1 : 500</b>
DATE	<b>08/06/2017</b>
DRAWING No.	<b>MH/06/17</b>
DRAWN BY	<b>TJP</b>
Scale with care as distortion may occur	