
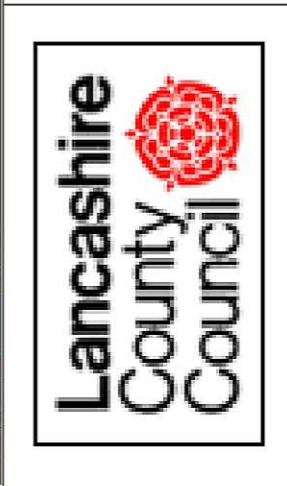
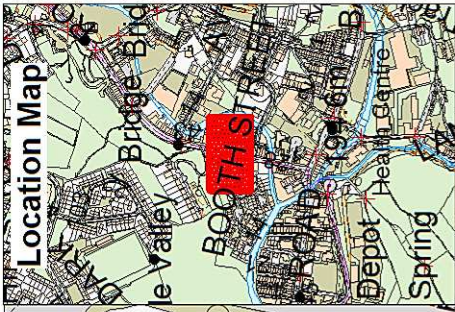


SCALE	1 : 1500
DATE	20/06/2017
DRAWING No.	BG/06/17
DRAWN BY	TJP
	Scale with care as distortion may occur

* Crown copyright. All rights reserved. Lancashire County Council. License No. 2000
Community Services
Phil Barrett
Director Community Services
 P.O. Box 100, County Hall,
 PRESTON PR1 0LD

Bacup Road and Longholme Road, Rawtenstall

 Page 1 of 1






SCALE	1 : 500
DATE	23/06/2017
DRAWING No.	BG/06/17
DRAWN BY	TJP
Scale with care as distortion may occur	


Community Services
Phil Barrett
Director Community Services
 P.O. Box 100, County Hall,
 PRESTON PR1 0LD

Booth Street and Schofield Street, Waterfoot
 Page 1 of 1

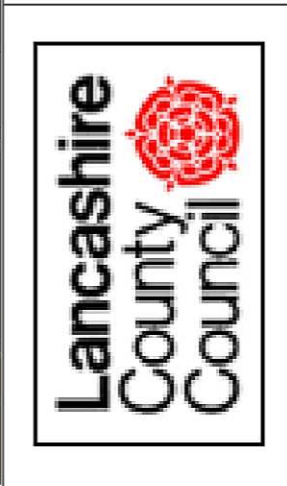

© Crown copyright. All rights reserved.
 Lancashire County Council
 Licence No. 2000



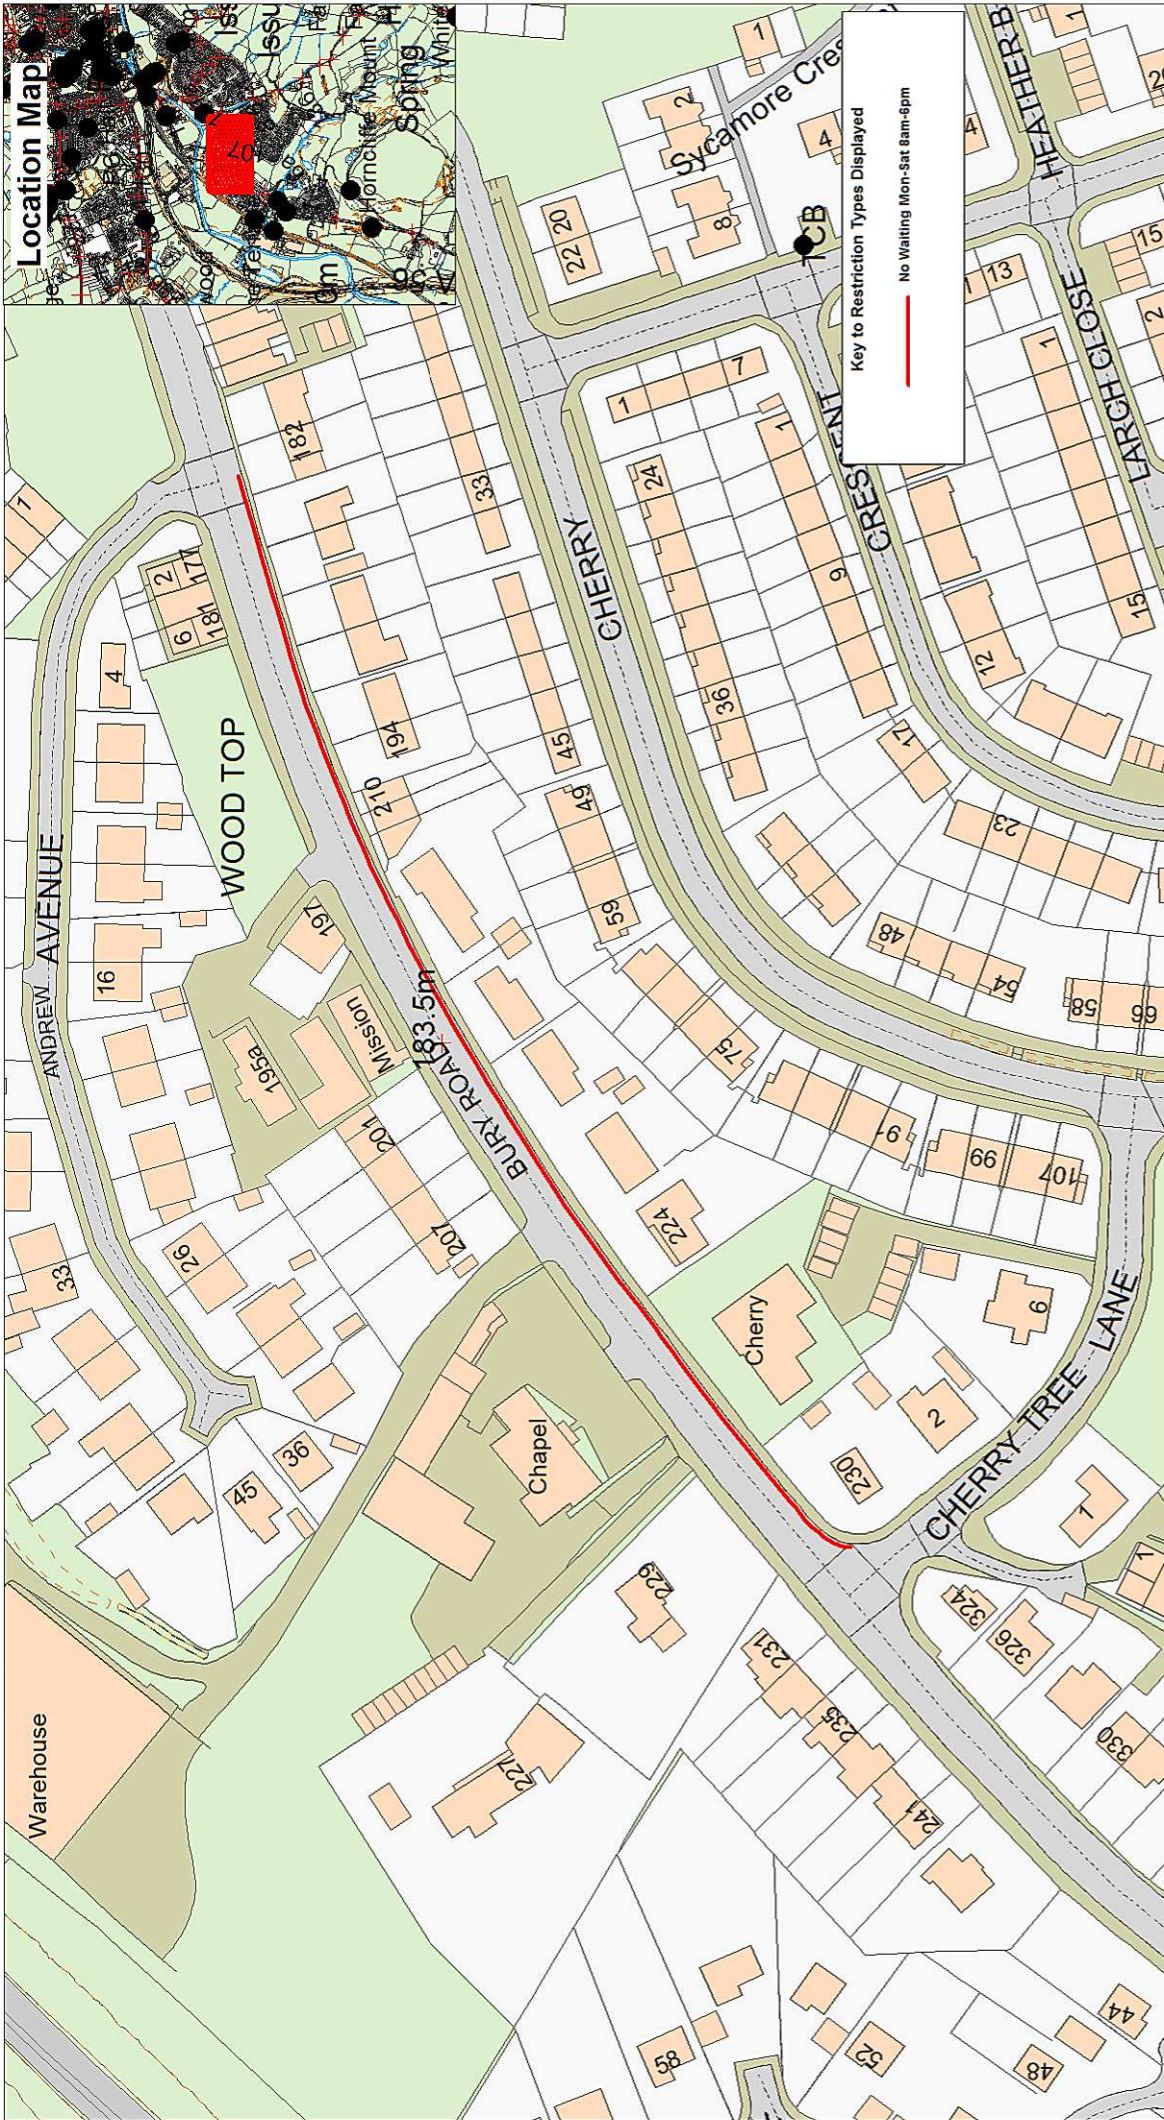


SCALE	1 : 1500
DATE	30/05/2017
DRAWING NO.	BG/06/17
DRAWN BY	TJP
Scale with care as distortion may occur	



* Crown copyright. All rights reserved.
 Lancashire County Council
 License No. 2000

Community Services
Phil Barrett
Director Community Services
 P.O. Box 100, County Hall,
 PRESTON PR1 0LD

**Bury Road,
 Rawtenstall**

Page
 1 of 1

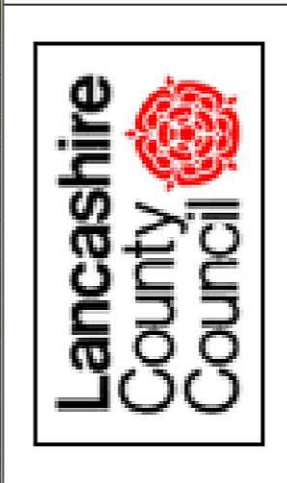

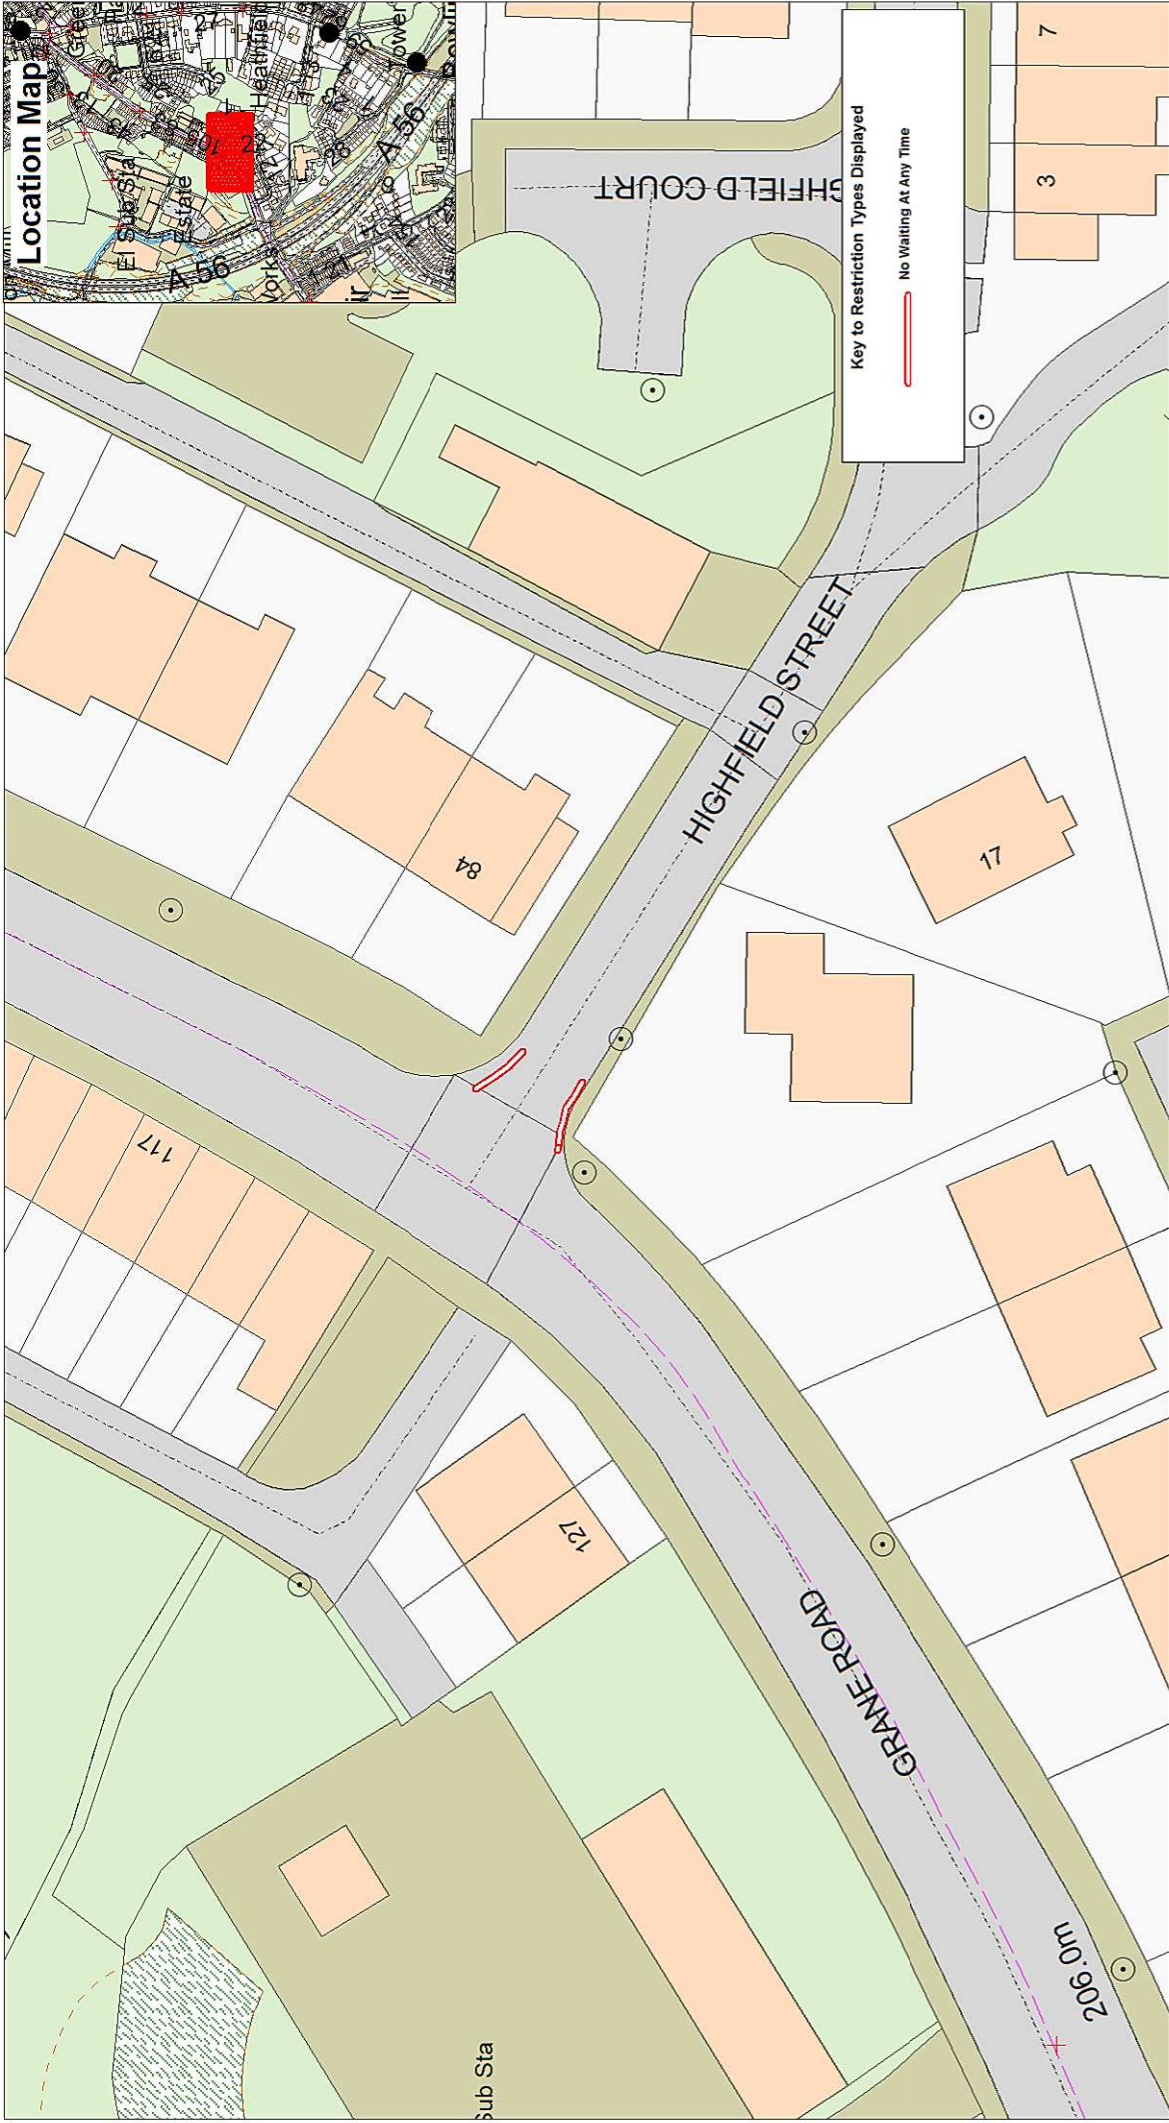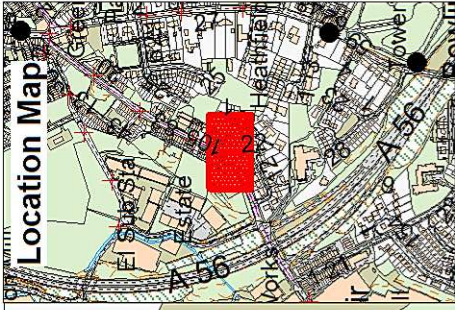

Key to Restriction Types Displayed
 No Waiting At Any Time

SCALE	1 : 500
DATE	30/05/2017
DRAWING No.	BG/06/17
DRAWN BY	TJP
Scale with care as distortion may occur	


* Crown copyright. All rights reserved. Lancashire County Council. Licence No. 2000


Community Services
Phil Barrett
Director Community Services
 P.O. Box 100, County Hall,
 PRESTON PR1 0LD



**Highfield Street,
 Haslingden**


Page
 1 of 1

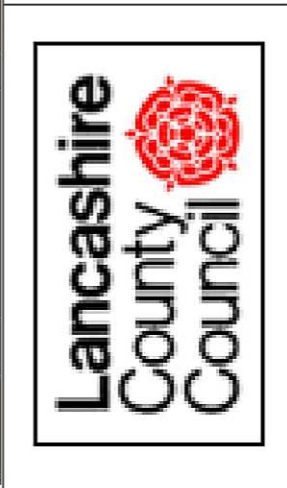


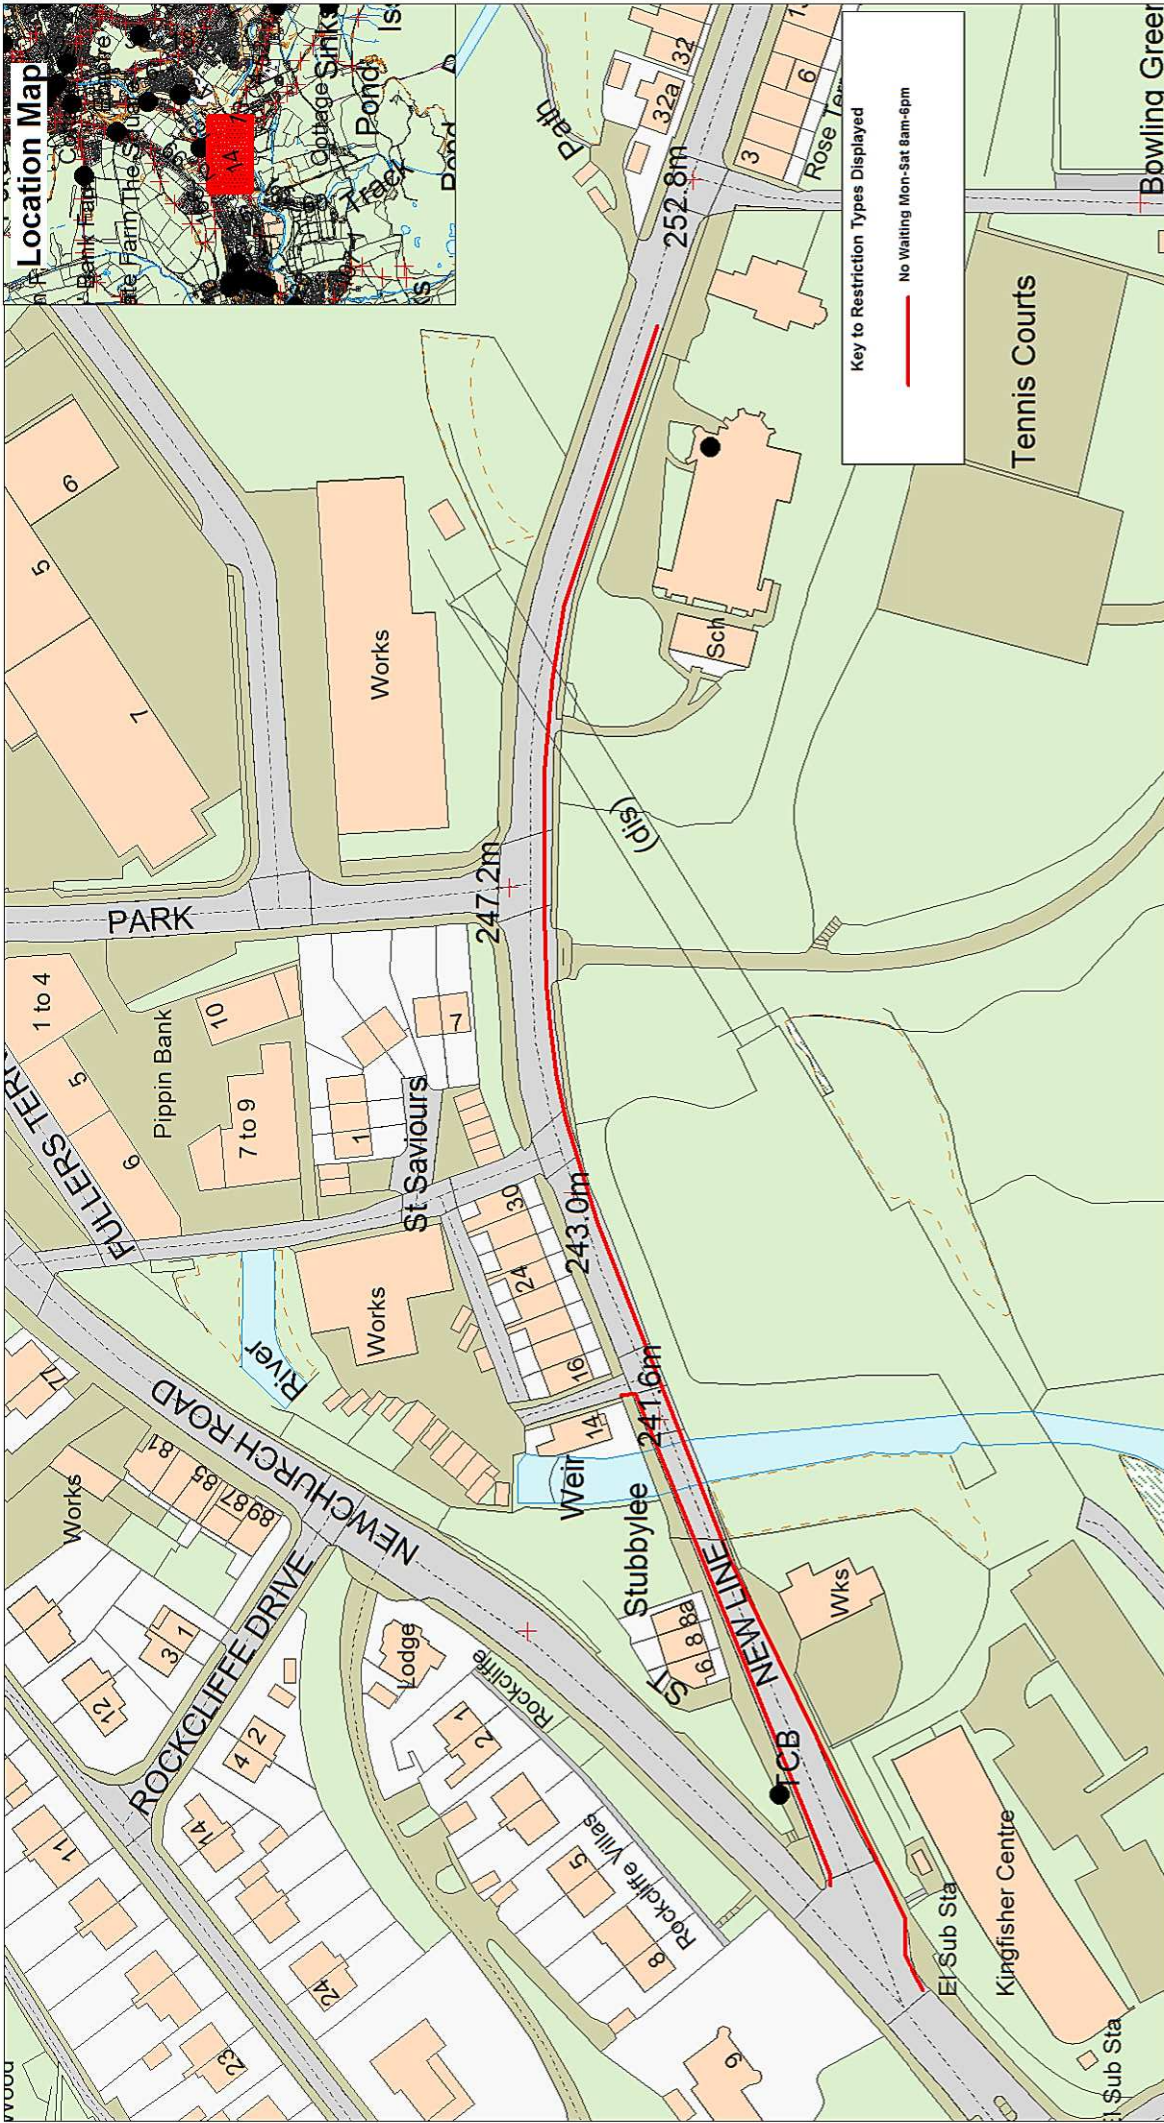


SCALE	1 : 1500
DATE	30/05/2017
DRAWING No.	BG/06/17
DRAWN BY	TJP
Scale with care as distortion may occur	

* Crown copyright. All rights reserved. Lancashire County Council. Licence No. 2000
Community Services
Phil Barrett
Director Community Services
 P.O. Box 100, County Hall,
 PRESTON PR1 0LD

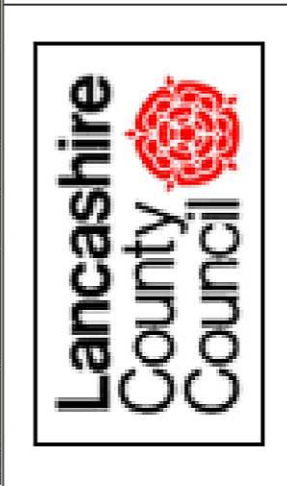

**New Line,
 Bacup**
 Page
 1 of 1

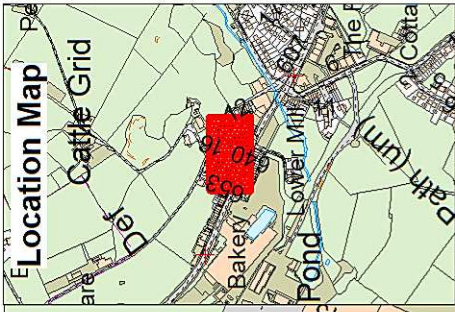






SCALE	1 : 500
DATE	30/05/2017
DRAWING NO.	BG/06/17
DRAWN BY	TJP
Scale with care as distortion may occur	

* Crown copyright. All rights reserved. Lancashire County Council. Licence No. 2000
Community Services
Phil Barrett
Director Community Services
 P.O. Box 100, County Hall,
 PRESTON PR1 0LD

Belgrave Street, Rising Bridge

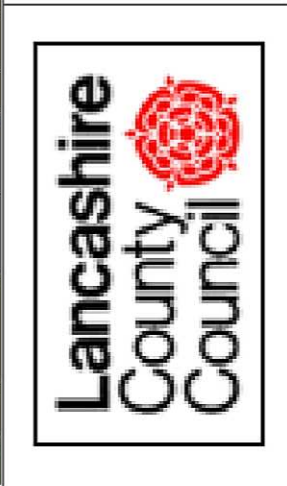 Page 1 of 1

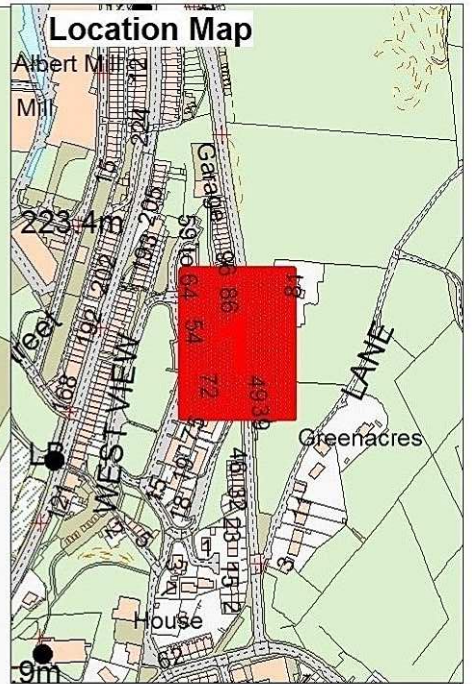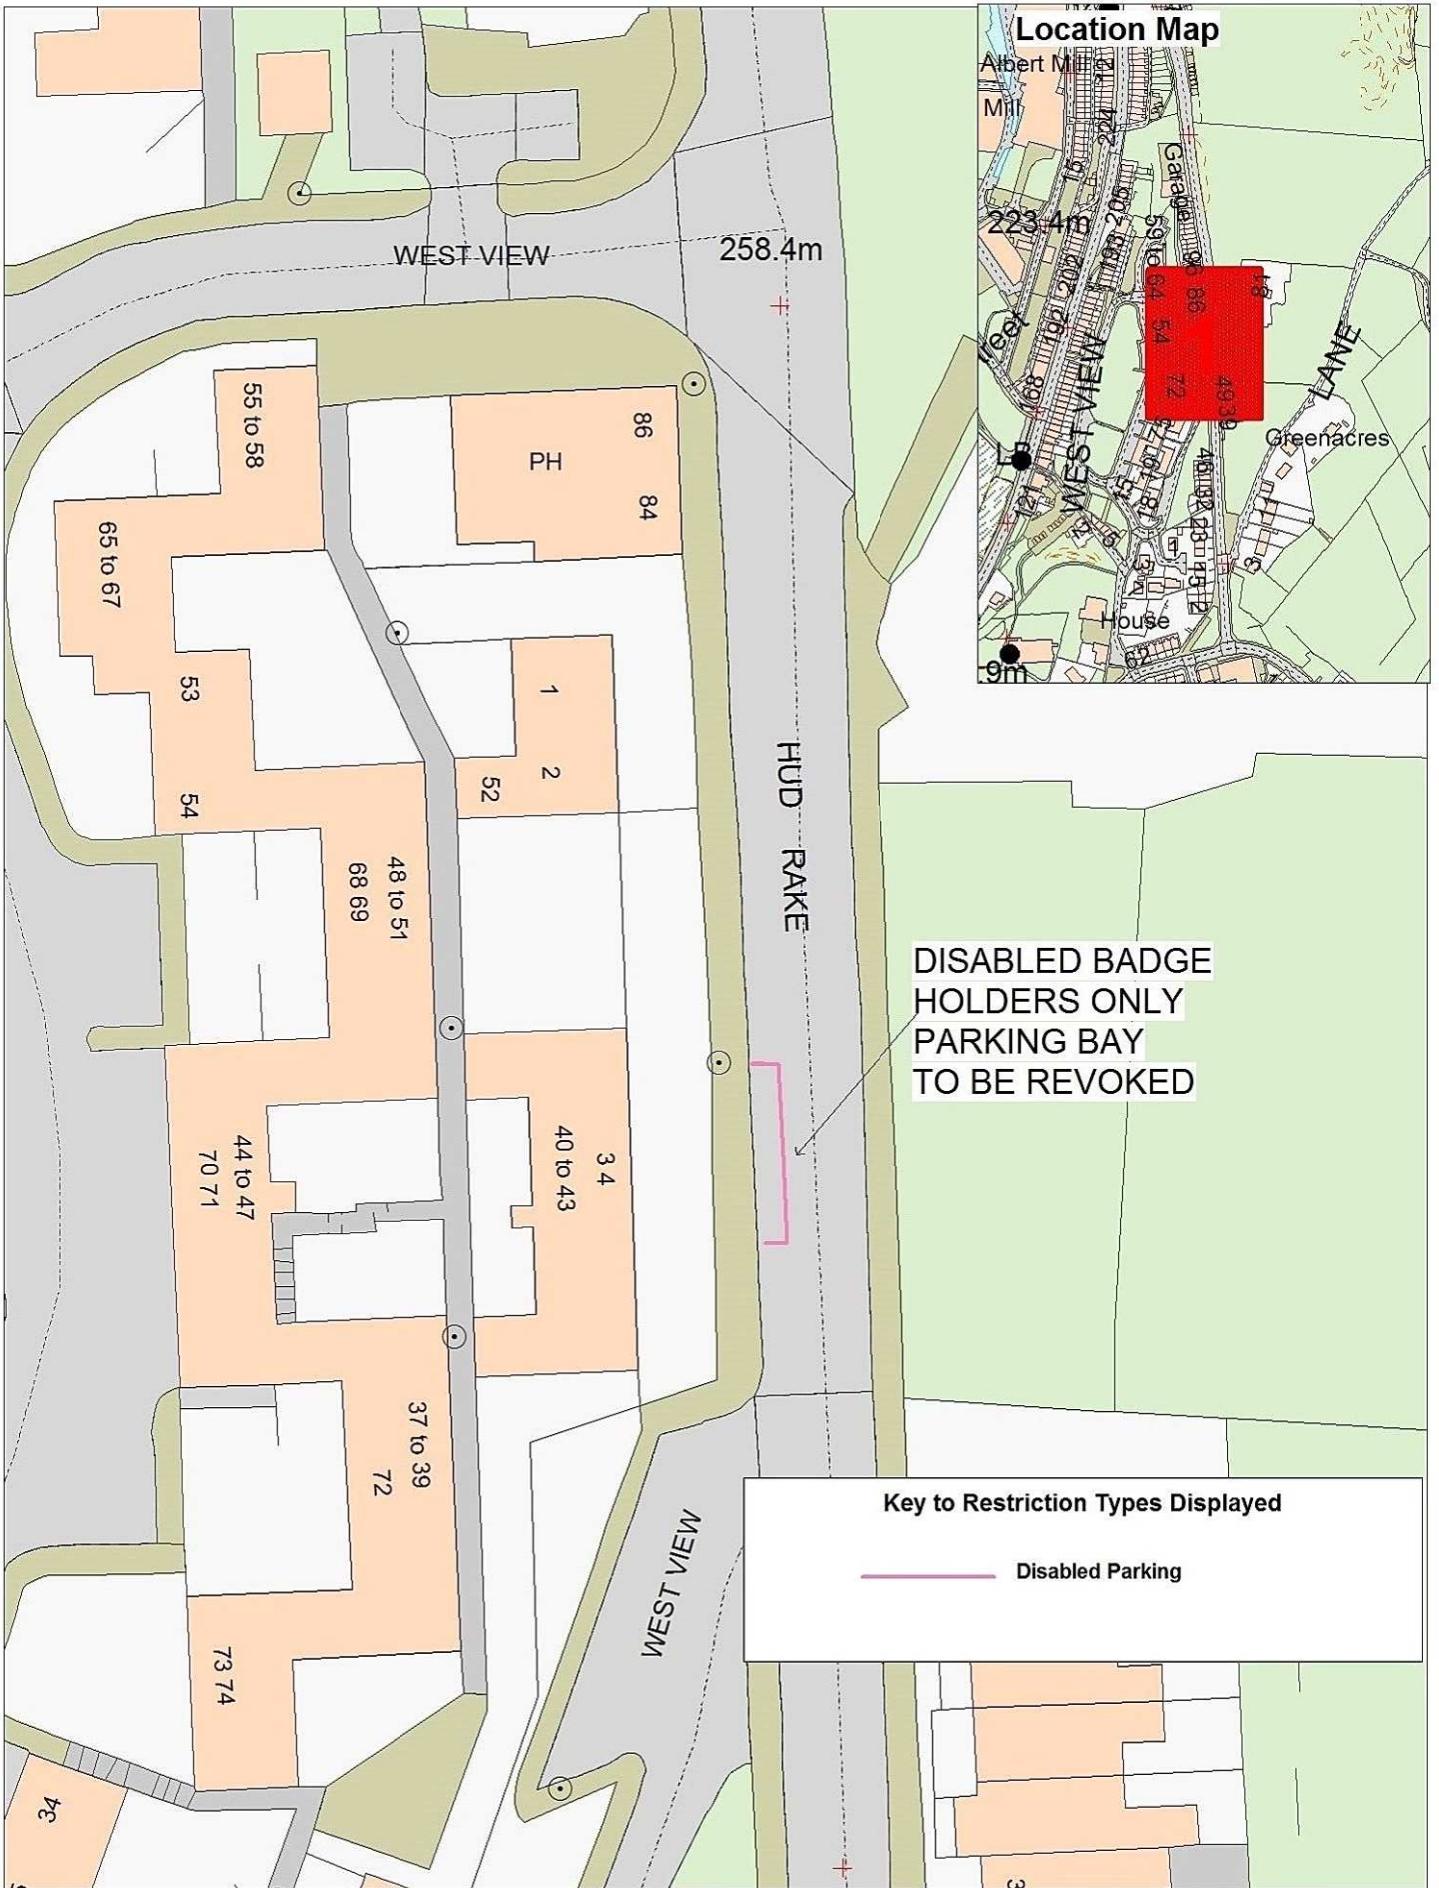



DISABLED BADGE
HOLDERS ONLY
PARKING BAY
TO BE REVOKED

Key to Restriction Types Displayed

— Disabled Parking




**Hud Rake,
Haslingden**
Page
1 of 1



© Crown copyright. All rights reserved.
Lancashire County Council
Licence No. 2002

**Community Services
Phil Barrett
Director Community Services**
P.O. Box 100, County Hall,
PRESTON PR1 0LD

SCALE	1 : 500
DATE	30/05/2017
DRAWING No.	BG/06/17
DRAWN BY	TJP
Scale with care as distortion may occur	

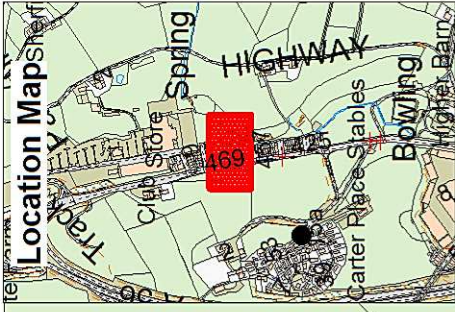

Key to Restriction Types Displayed
 Disabled Parking

Acre



**Pilling Street,
 Haslingden**





* Crown copyright. All rights reserved.
 Lancashire County Council
 License No. 1000

**Community Services
 Phil Barrett
 Director Community Services**
 P.O. Box 100, County Hall,
 PRESTON PR1 0LD

SCALE: **1 : 500**
 DATE: **30/05/2017**
 DRAWING No.: **BG/06/17**
 DRAWN BY: **TJP**

Scale with care as distortion may occur

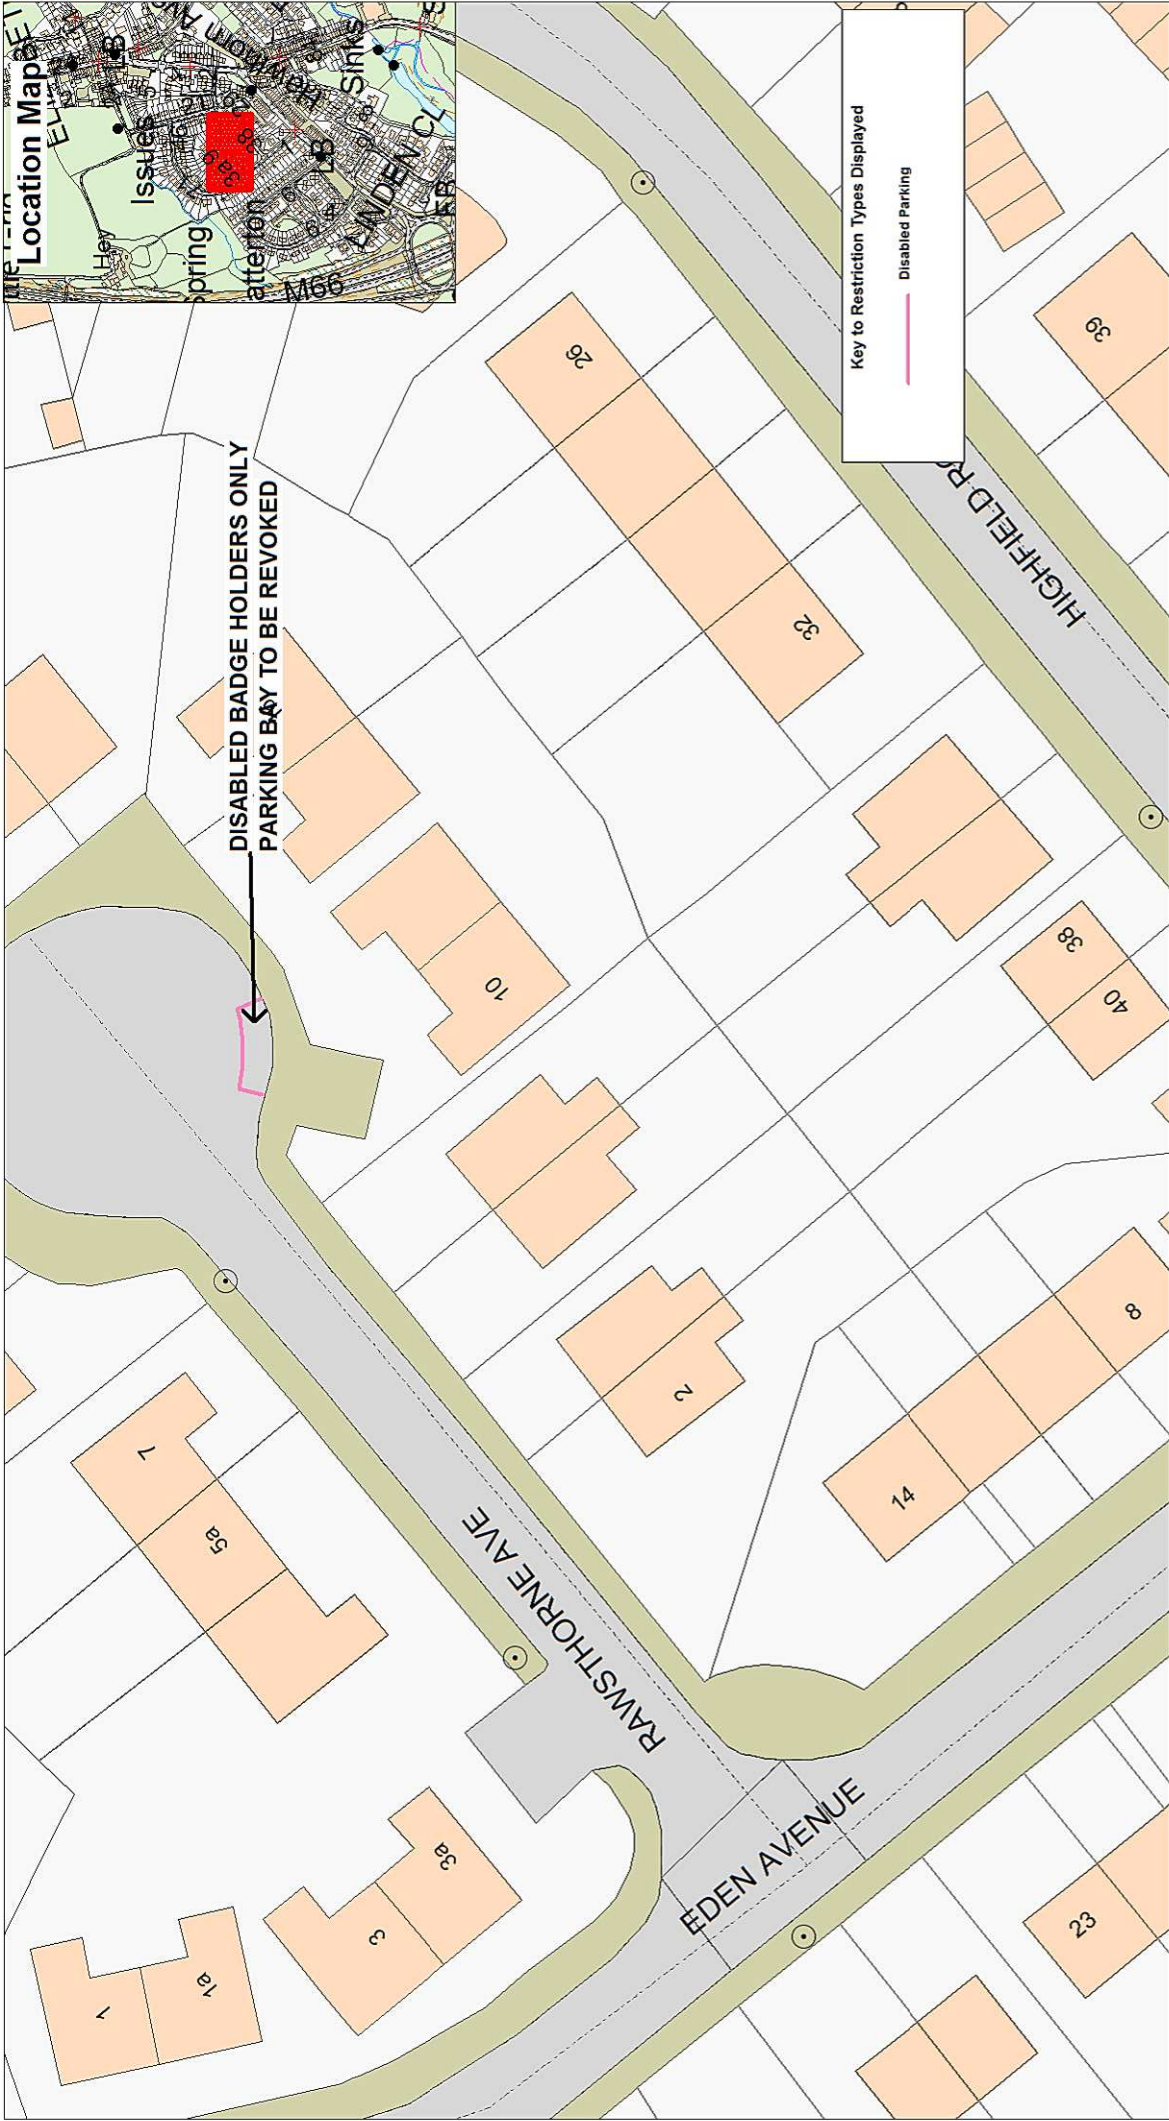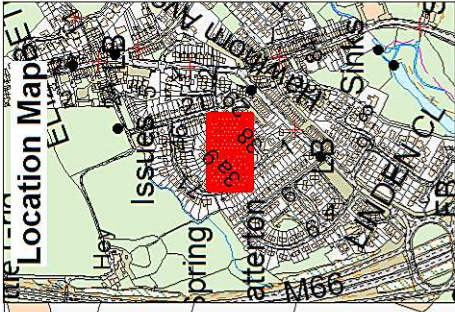


DISABLED BADGE HOLDERS ONLY
PARKING BAY TO BE REVOKED

SCALE	1 : 500
DATE	22/06/2017
DRAWING No.	BG/06/17
DRAWN BY	TJP
Scale with care as distortion may occur	

Community Services
Phil Barrett
 Director Community Services
 P.O. Box 100, County Hall,
 PRESTON PR1 0LD

**Rawsthorne Avenue,
 Edenfield**

Page
 1 of 1

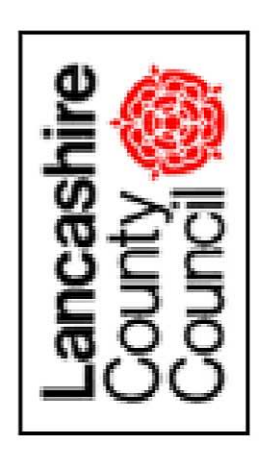

* Crown copyright. All rights reserved.
 Lancashire County Council
 License No. 2000



SCALE	1 : 500
DATE	30/05/2017
DRAWING No.	BG/06/17
DRAWN BY	TJP
	Scale with care as distortion may occur

* Crown copyright. All rights reserved. Lancashire County Council. Licence No. 2000
Community Services
Phil Barrett
Director Community Services
 P.O. Box 100, County Hall,
 PRESTON PR1 0LD

Victoria Parade,
Rawtenstall
 Page
 1 of 1

Lancashire
County
Council