

Key to Restriction Types Displayed
 No Waiting At Any Time

SCALE	1 : 500
DATE	08/06/2017
DRAWING No.	JR/06/17
DRAWN BY	TJP
Scale with care as distortion may occur	

* Crown copyright. All rights reserved. Lancashire County Council. License No. 2000



Community Services
Phil Barrett
Director Community Services
 P.O. Box 100, County Hall,
 PRESTON PR1 0LD



Dorothy Avenue,
Leyland

Page
 1 of 1



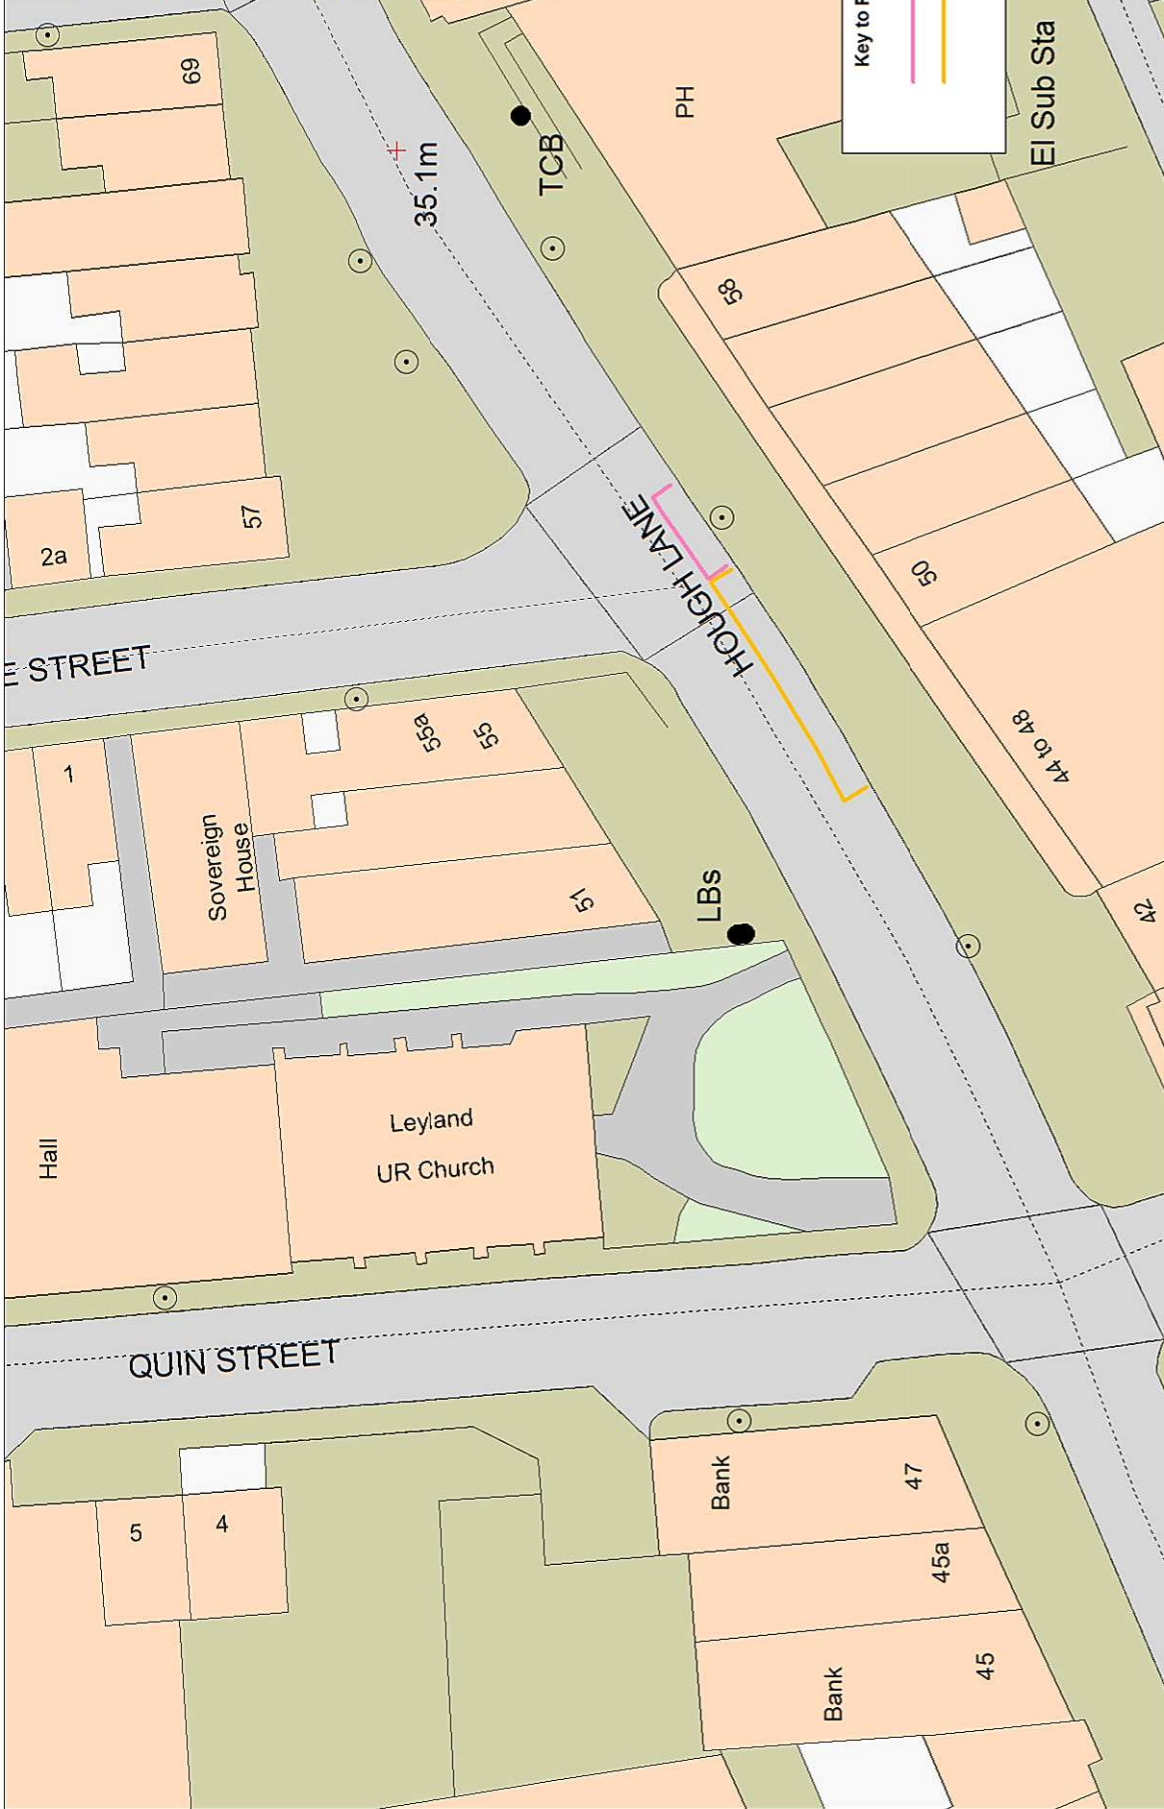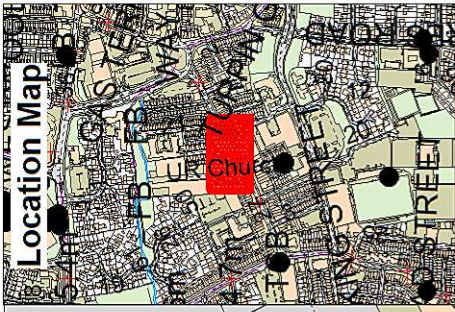

Key to Restriction Types Displayed

- Disabled Parking (pink line)
- Taxi Stand (yellow line)


SCALE	1 : 500
DATE	08/06/2017
DRAWING No.	JR/06/17
DRAWN BY	TJP
Scale with care as distortion may occur	



* Crown copyright. All rights reserved. Lancashire County Council. License No. 2000

Community Services
Phil Barrett
Director Community Services
 P.O. Box 100, County Hall,
 PRESTON PR1 0LD

**Hough Lane,
Leyland**

Page 1 of 1

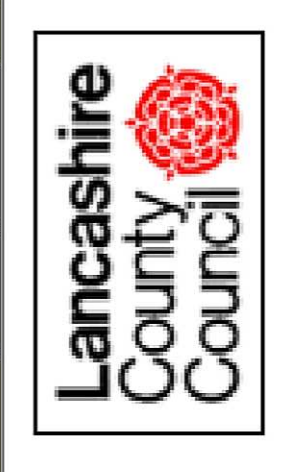

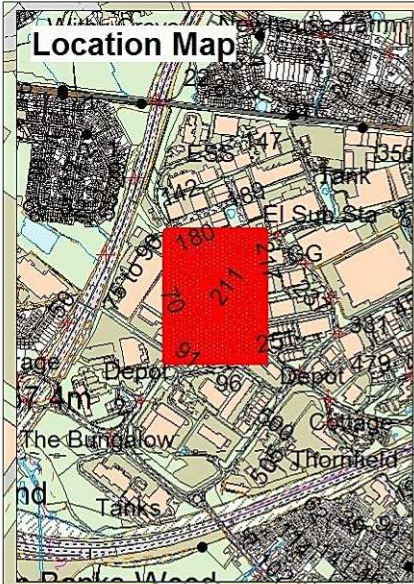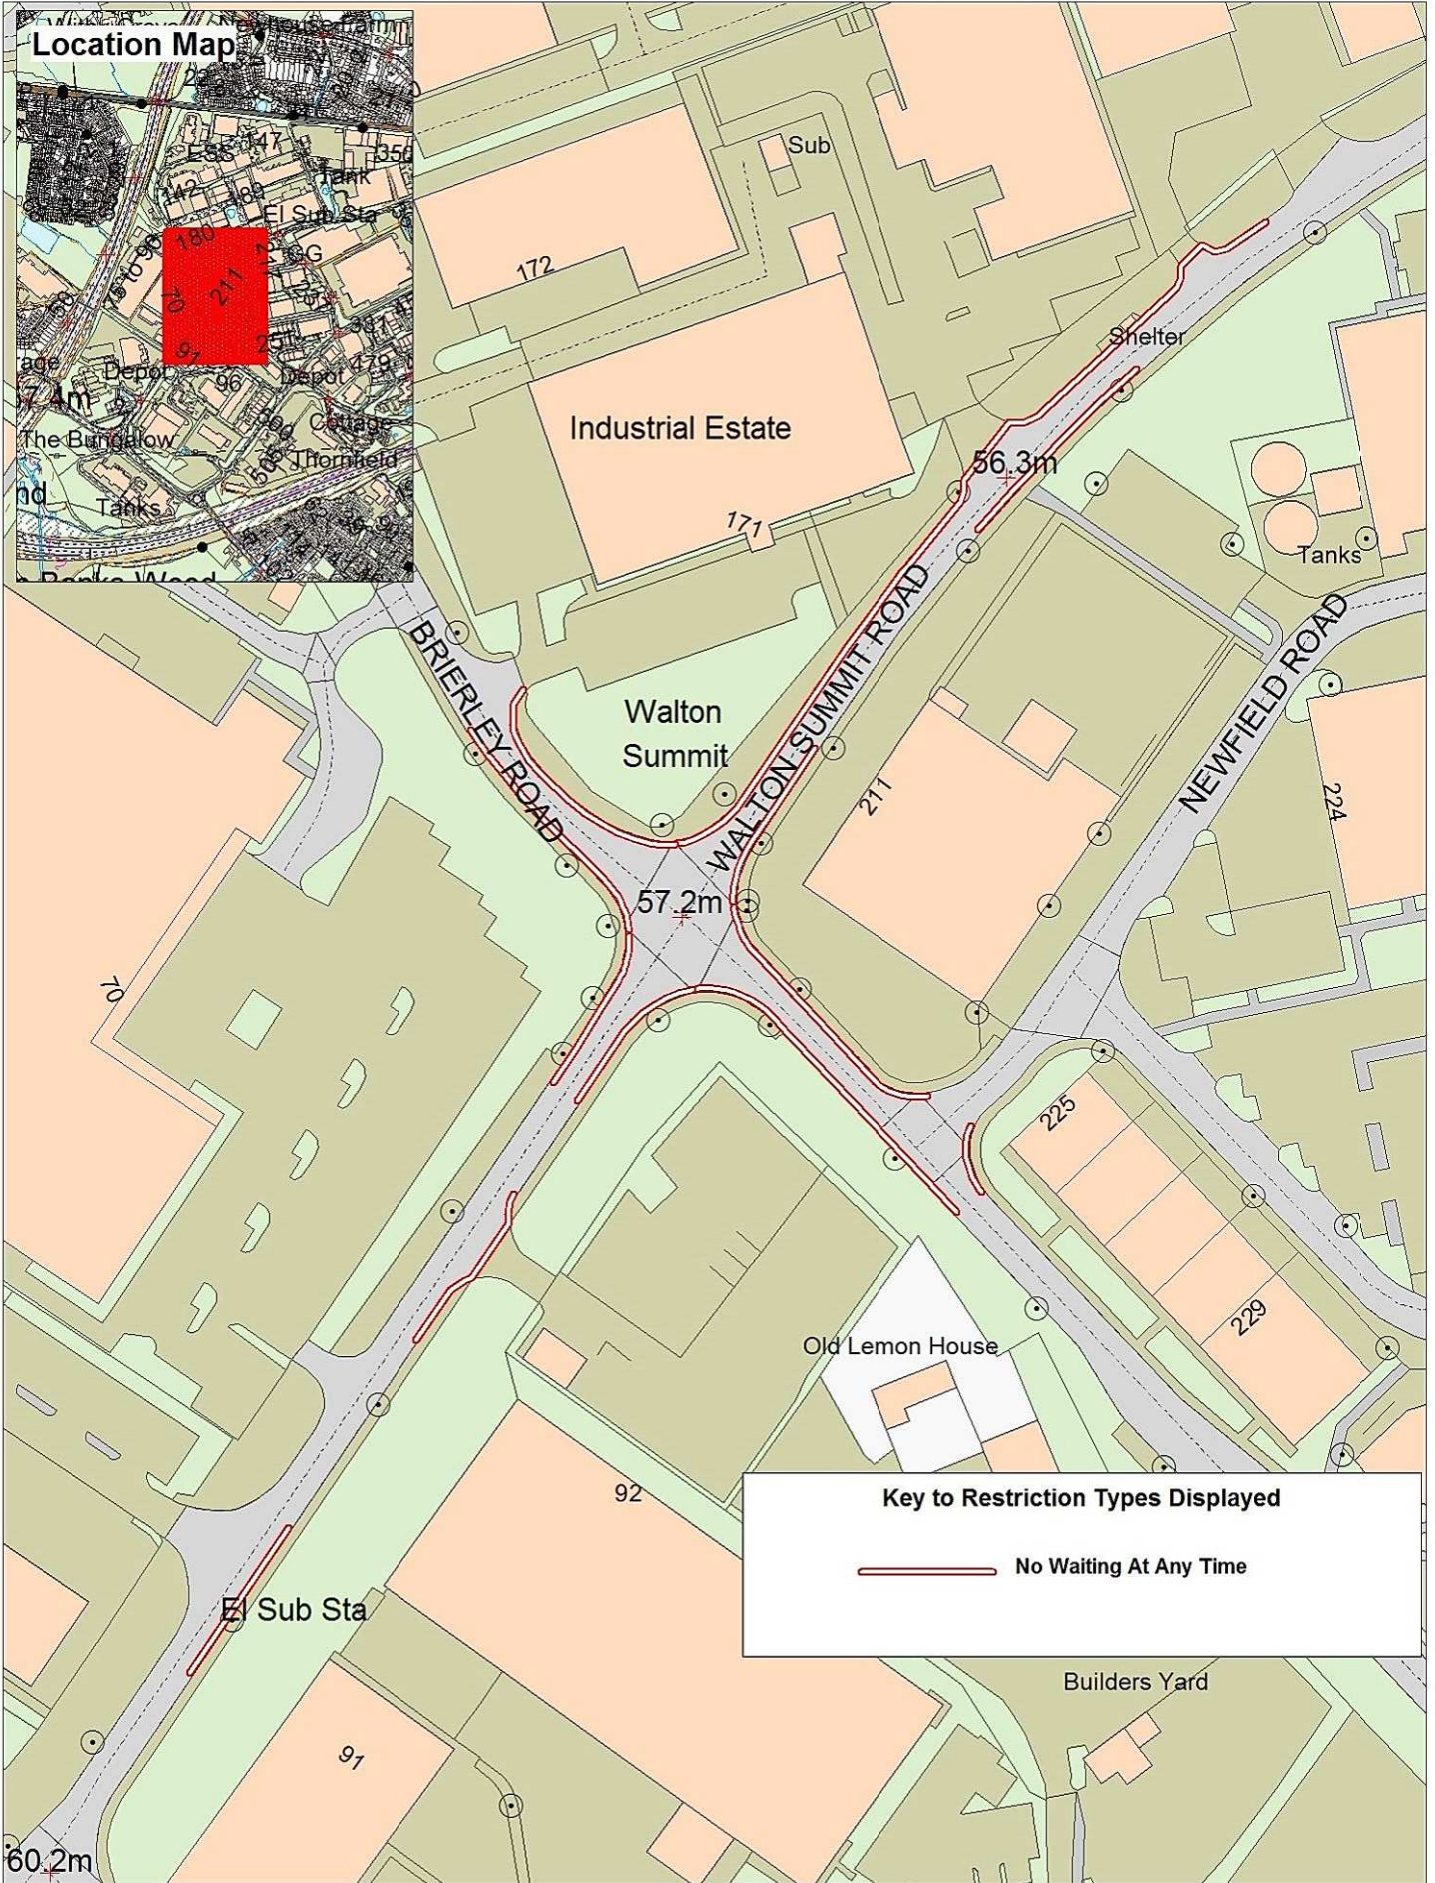

Key to Restriction Types Displayed

 No Waiting At Any Time



Walton Summit Road and Brierley Road, Bamber Bridge

Page 1 of 1



+ Crown copyright. All rights reserved. Lancashire County Council. Licence No. 2003

Community Services
Phil Barrett
Director Community Services
 P.O. Box 100, County Hall,
 PRESTON PR1 0LD

SCALE	1 : 1500
DATE	21/06/2017
DRAWING No.	JR/06/17
DRAWN BY	TJP
Scale with care as distortion may occur	