



Key to Restriction Types Displayed

- No Waiting At Any Time
- No Waiting Mon-Fri 8am-6pm




**Carr Lane,
Chorley**

Page
1 of 1




**Community Services
Phil Barrett
Director Community Services**
P.O. Box 100, County Hall,
PRESTON PR1 0LD

SCALE	1 : 1500
DATE	06/10/2017
DRAWING No.	KP/09/17
DRAWN BY	TJP
Scale with care as distortion may occur	

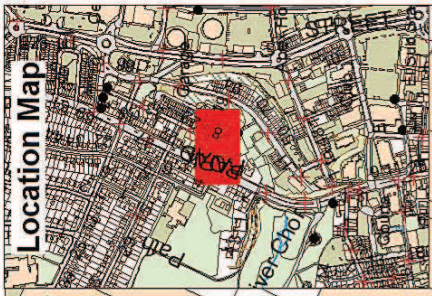


<p>Lancashire County Council</p> <p>Park Street and Parker Street, Chorley</p> <p>Page 1 of 1</p>		<p>Community Services Phil Barrett Director Community Services P.O. Box 100, County Hall, PRESTON PR1 0LD</p>		SCALE	1 : 500
		DATE	06/10/2017		
<p>Community Services Phil Barrett Director Community Services P.O. Box 100, County Hall, PRESTON PR1 0LD</p>		DRAWING No.	KP/09/17	DRAWN BY	TJP
		<p>Scale with care as distortion may occur</p>			

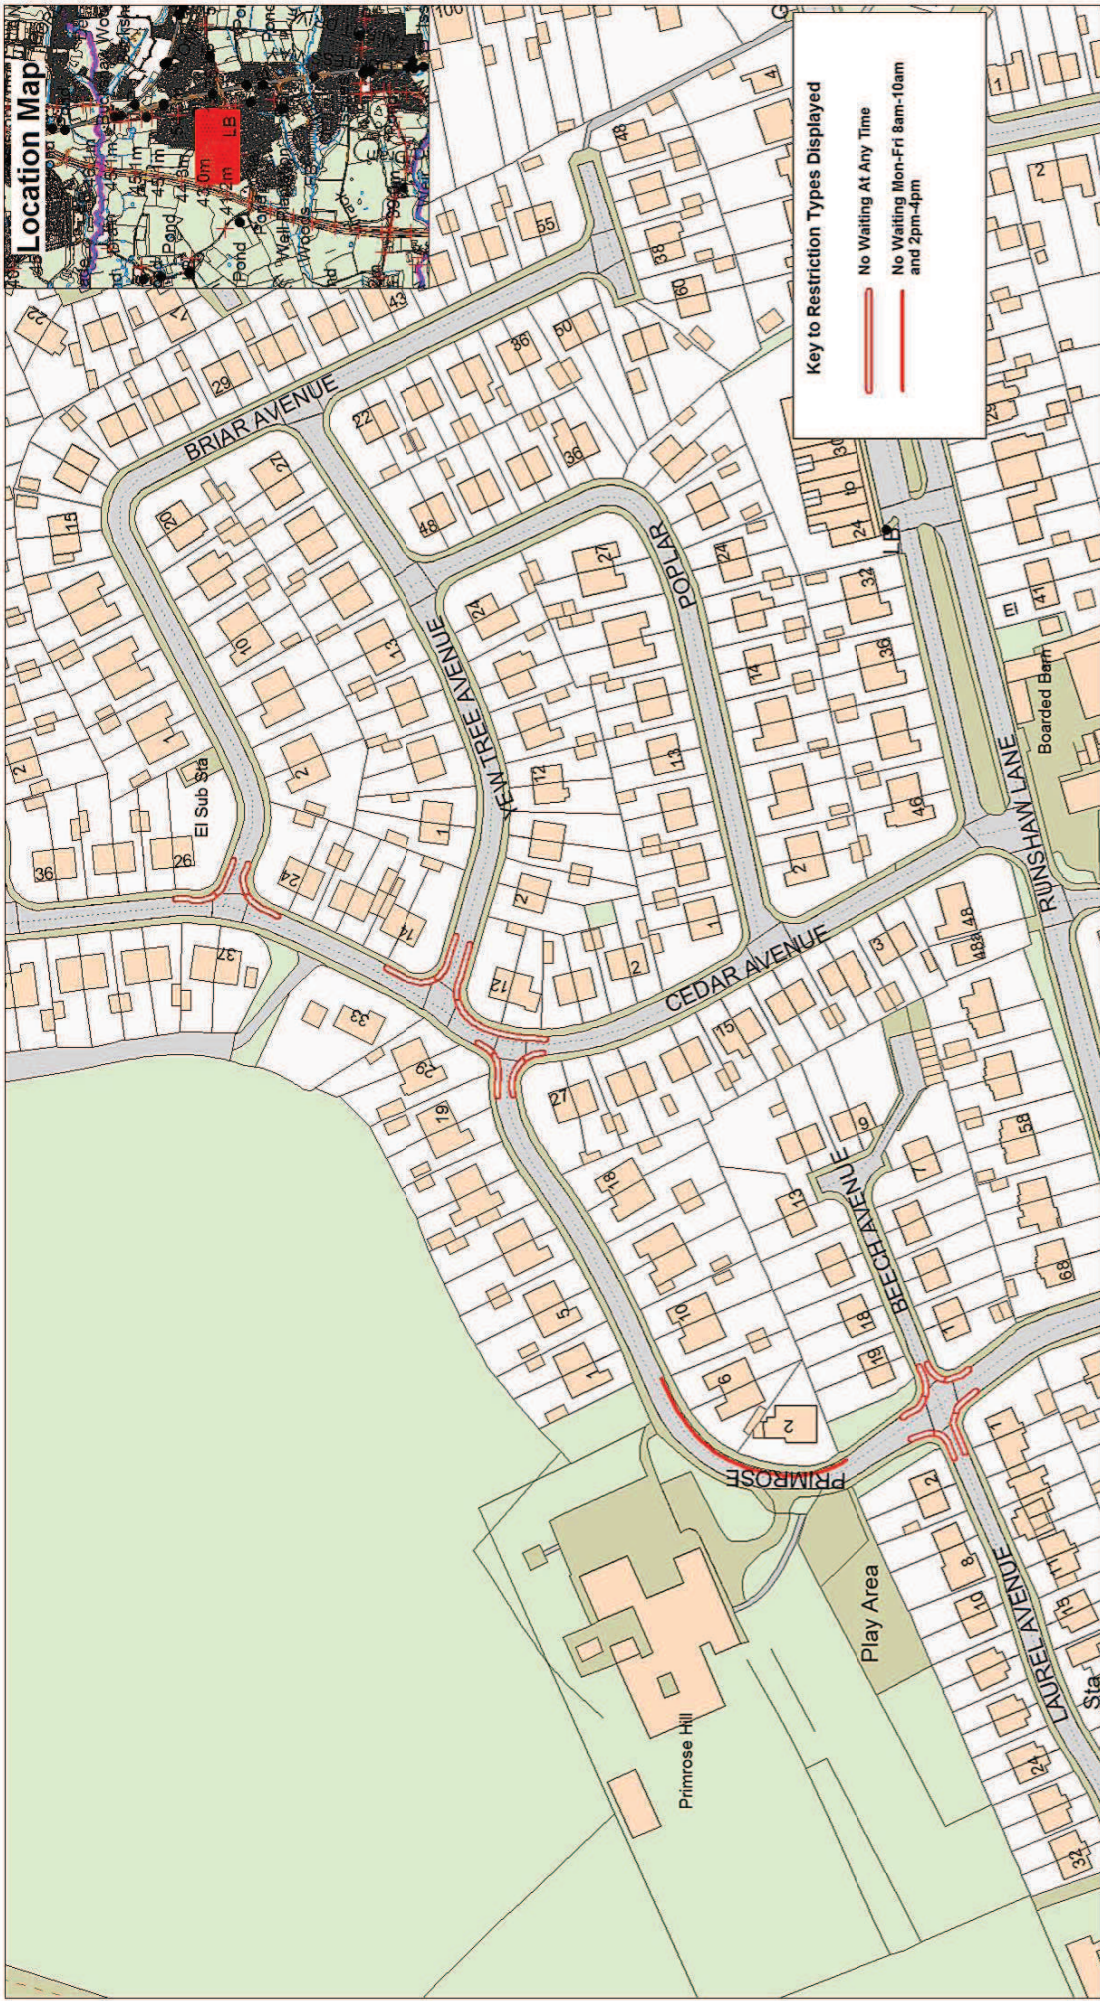

**Beech Avenue,
Cedar Avenue,
Briar Avenue,
Laurel Avenue,
Primrose Hill Road,
Yew Tree Avenue,
Euxton**

Page
1 of 1



Community Services
Phil Barrett
Director Community Services
P.O. Box 100, County Hall,
PRESTON PR1 0LD

**Lancashire
County
Council**


SCALE **1 : 2000**

DATE **06/10/2017**

DRAWING No. **KP/09/17**

DRAWN BY **TJP**

Scale with care as distortion may occur

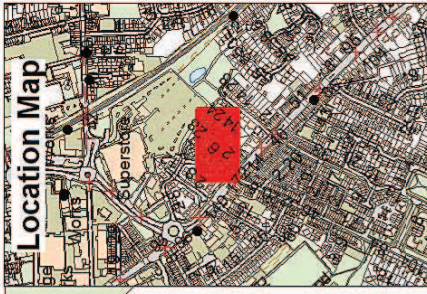

Key to Restriction Types Displayed
 No Waiting At Any Time

SCALE	1 : 500
DATE	06/10/2017
DRAWING No.	KP/09/17
DRAWN BY	TJP
Scale with care as distortion may occur	



© Crown Copyright All Rights Reserved
 Licensed under the Open Government Licence v3.0

Community Services
Phil Barrett
Director Community Services
 P.O. Box 100, County Hall,
 PRESTON PR1 0LD

**Princess Street and
 Cheam Avenue,
 Chorley**

Page
 1 of 1



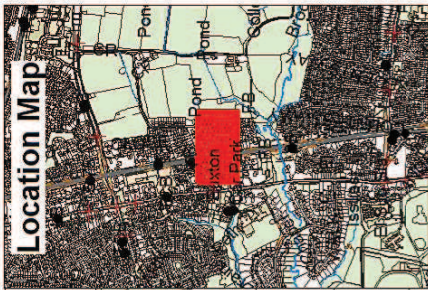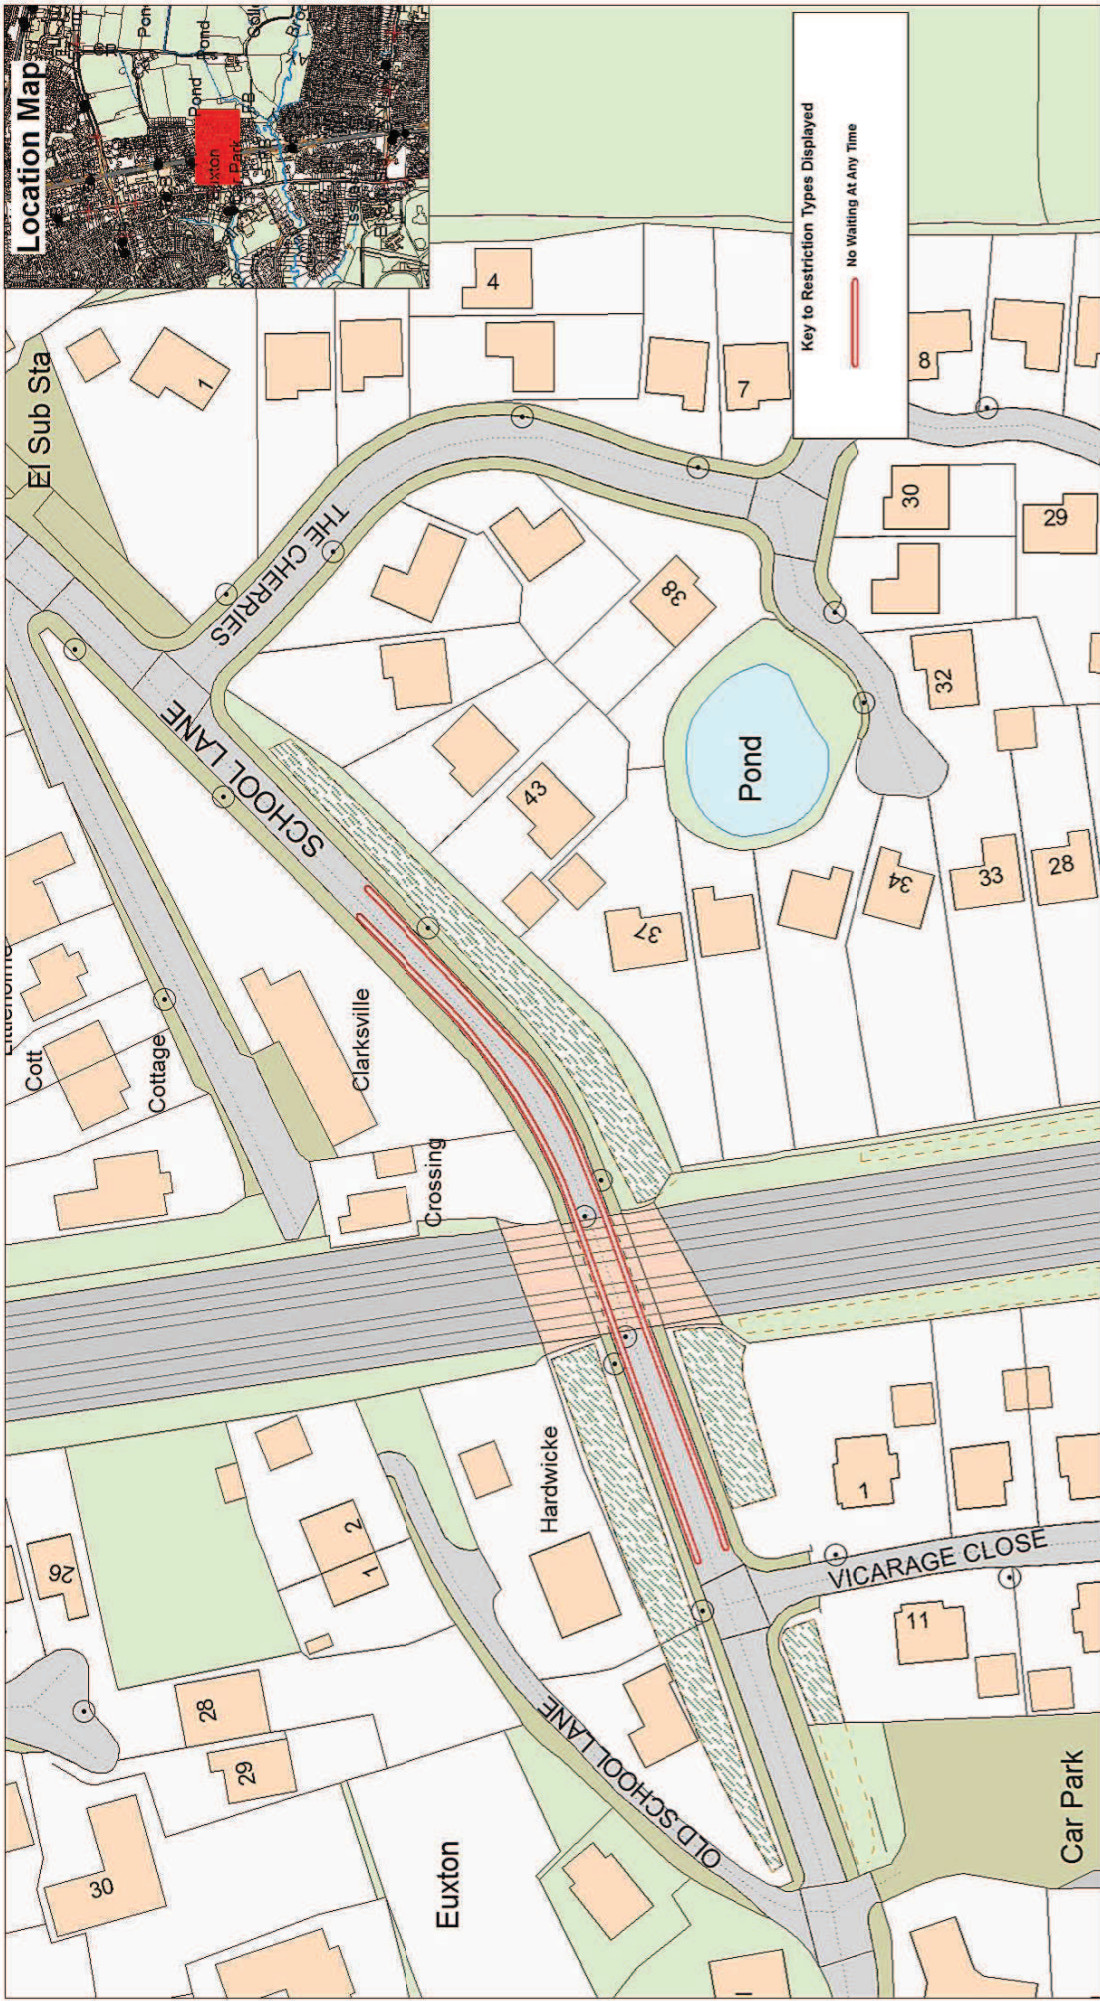

SCALE	1 : 1000
DATE	06/10/2017
DRAWING No.	KP/09/17
DRAWN BY	TJP
	Scale with care as distortion may occur

Community Services
Phil Barrett
Director Community Services
 P.O. Box 100, County Hall,
 PRESTON PR1 0LD

**School Lane,
 Euxton**

Page
 1 of 1





<p>Lancashire County Council</p> <p>The Crescent, Chorley</p> <p>Page 1 of 1</p>	<p>Community Services Phil Barrett Director Community Services P.O. Box 100, County Hall, PRESTON PR1 0LD</p>	SCALE	1 : 500
		DATE	06/10/2017
		DRAWING No.	KP/09/17
		DRAWN BY	TJP
		Scale with care as distortion may occur	