


SCALE	1 : 1500
DATE	26/10/2017
DRAWING No.	JR/10/17
DRAWN BY	TJP
	Scale with care as distortion may occur



**Community Services**  
**Phil Barrett**  
**Director Community Services**  
 P.O. Box 100, County Hall,  
 PRESTON PR1 0LD

**Blackpool Road,**  
**Preston**

Page  
 1 of 1

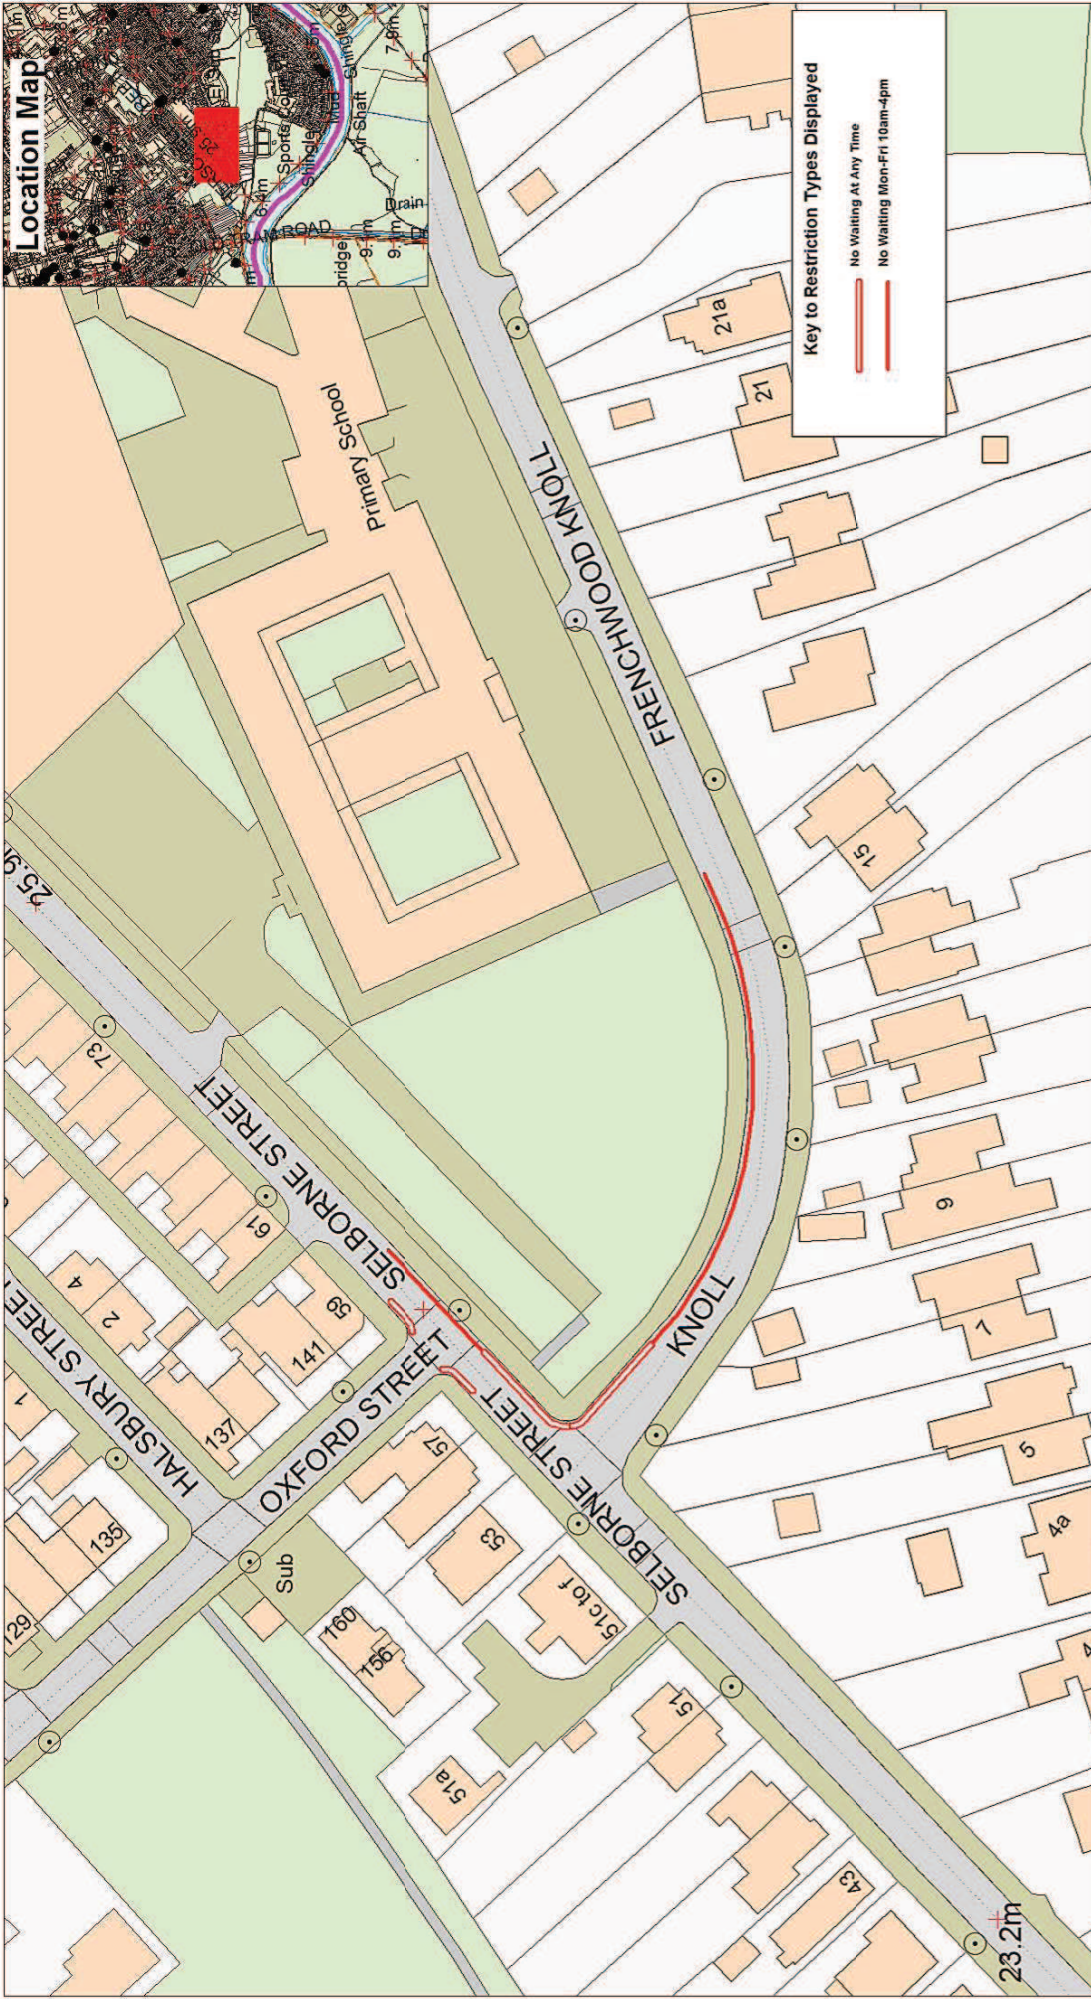



<p>1 : 1000</p>		<p>SCALE</p>	
<p>04/10/2017</p>		<p>DATE</p>	
<p>EM/09/17</p>		<p>DRAWING No.</p>	
<p>TJP</p>		<p>DRAWN BY</p>	
<p>Scale with care as distortion may occur</p>			
<p><b>Community Services</b>  <b>Phil Barrett</b>  <b>Director Community Services</b>          P.O. Box 100, County Hall,          PRESTON PR1 0LD</p>			
<p><b>Frenchwood Knoll and Selborne Street, Preston</b></p>		<p>             Page 1 of 1         </p>	
<p>  </p>			



SCALE	1 : 500
DATE	04/10/2017
DRAWING No.	JR/09/17
DRAWN BY	TJP
Scale with care as distortion may occur	

Lancashire County Council  
Lancashire County Council  
Lancaster Road, Preston, Lancashire, PR1 2AA

**Community Services**  
**Phil Barrett**  
**Director Community Services**

P.O. Box 100, County Hall,  
PRESTON PR1 0LD

**Queens Road,**  
**Fulwood**  
**Preston**  
**REVOCAION**

Page  
1 of 1





**Key to Restriction Types Displayed**

No Waiting At Any Time



**Sheffington Road,  
Castleton Road,  
Acorn Close,  
Preston**



Page 1 of 1

\* Crown copyright. All rights reserved.  
Lancashire County Council.  
Licence No. 2002

**Community Services  
Phil Barrett  
Director Community Services**

P.O. Box 100, County Hall,  
PRESTON PR1 0LD

SCALE	<b>1 : 500</b>
DATE	<b>16/10/2017</b>
DRAWING No.	<b>EM/10/17</b>
DRAWN BY	<b>TJP</b>
<small>Scale with care as distortion may occur</small>	