

SCALE	1 : 500
DATE	29/08/2017
DRAWING No.	KP/06/17
DRAWN BY	TJP
Scale with care as distortion may occur	



**Community Services**  
**Phil Barrett**  
**Director Community Services**  
 P.O. Box 100, County Hall,  
 PRESTON PR1 0LD

**Chorley Road Access Road,**  
**Adlington**

Page  
 1 of 1





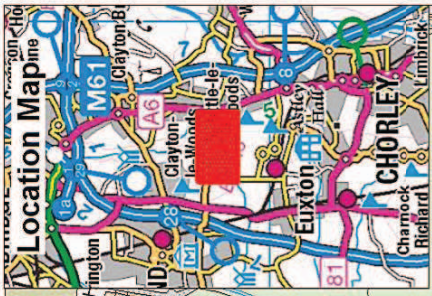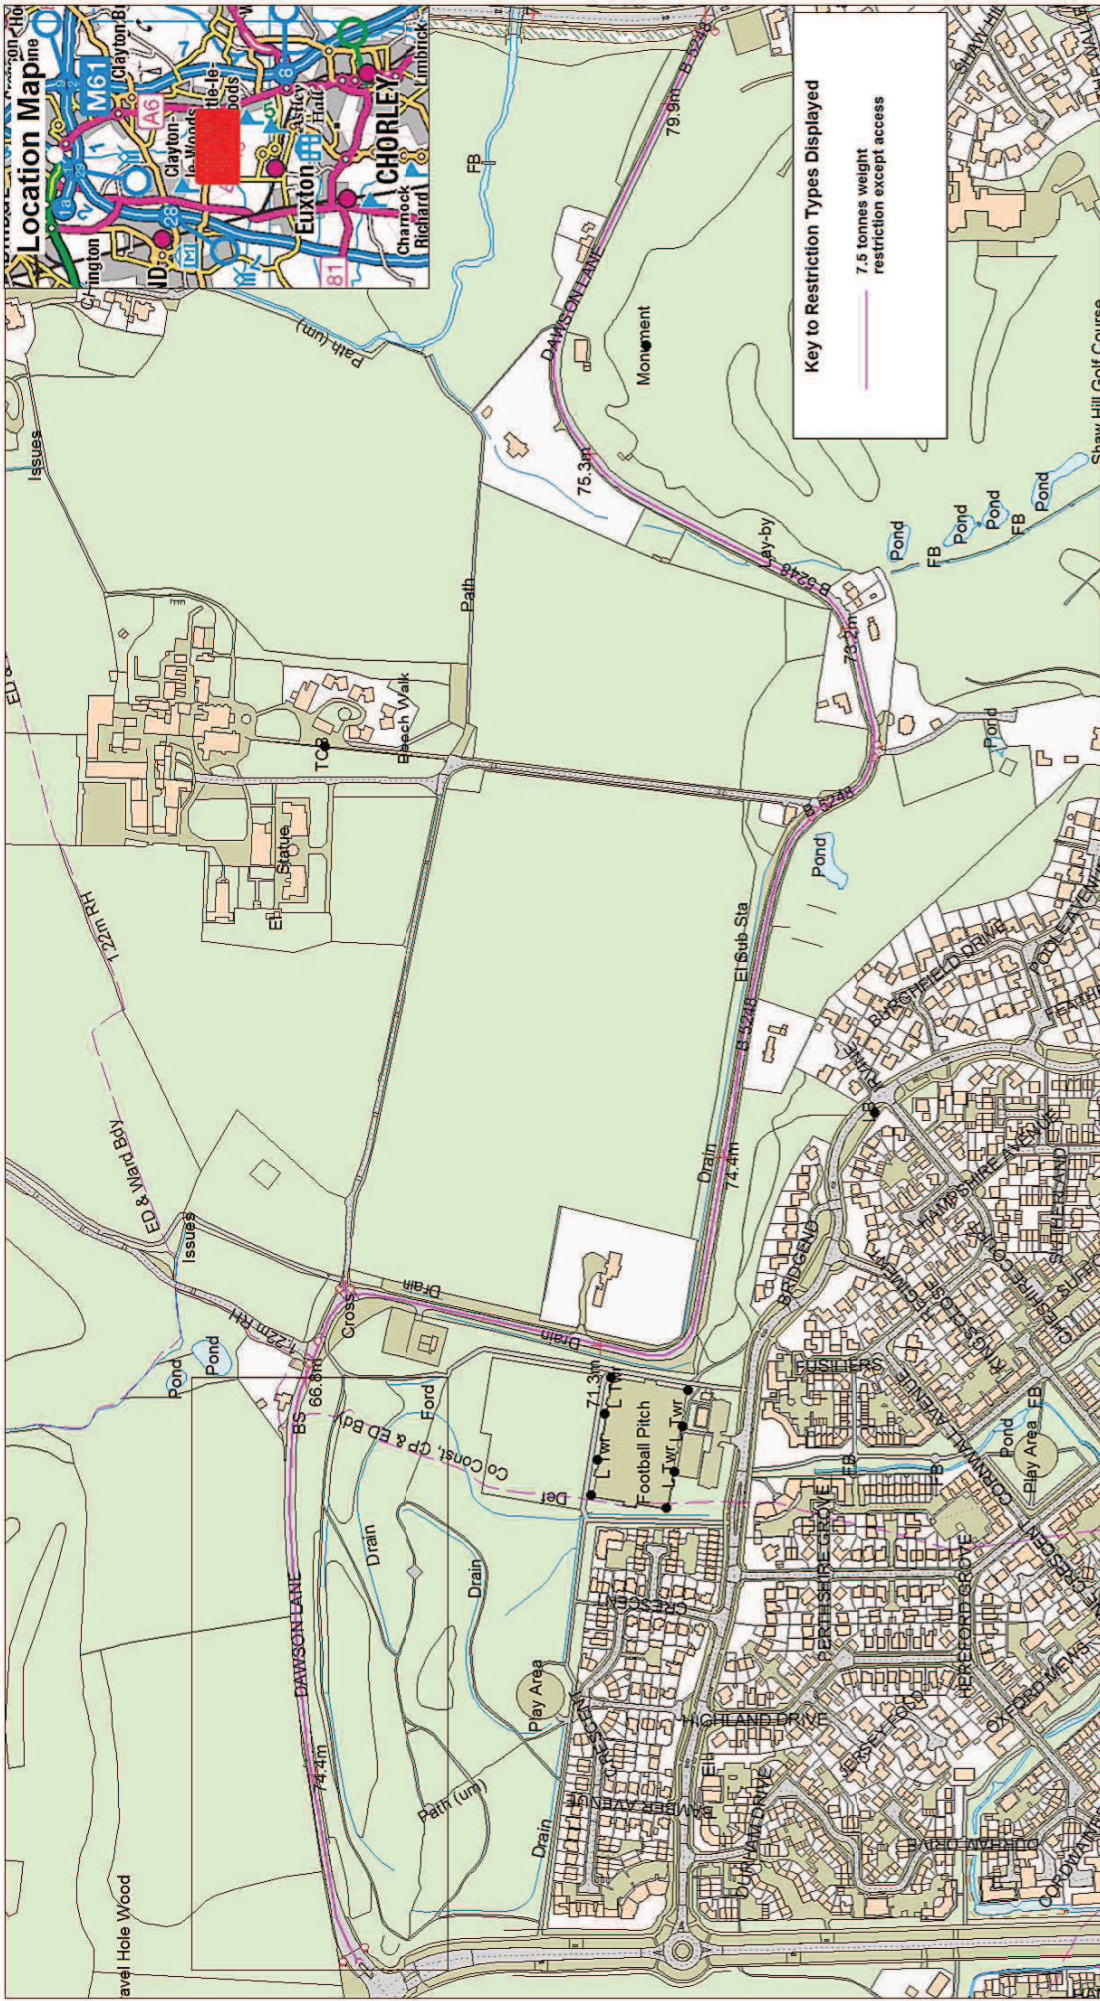

**Key to Restriction Types Displayed**

7.5 tonnes weight restriction except access

SCALE	1 : 6000
DATE	24/11/2017
DRAWING No.	KP/11/17
DRAWN BY	TJP
	Scale with care as distortion may occur

**Community Services**  
**Phil Barrett**  
**Director Community Services**  
 P.O. Box 100, County Hall,  
 PRESTON PR1 0LD

**Dawson Lane B5248**  
**Buckshaw Village/Whittle-le-Woods**  
 7.5 tonnes weight restriction

Page 1 of 1







**Key to Restriction Types Displayed**

>>>> One Way



Jackson Street, U8795,  
Chorley

Page  
1 of 1




\* Crown copyright. All rights reserved.  
Lancashire County Council.  
License No. 2002

**Community Services**  
**Phil Barrett**  
**Director Community Services**  
P.O. Box 100, County Hall,  
PRESTON PR1 0LD

SCALE	<b>1 : 1000</b>
DATE	<b>24/11/2017</b>
DRAWING No.	<b>KP/11/17</b>
DRAWN BY	<b>TJP</b>
<small>Scale with care as distortion may occur</small>	



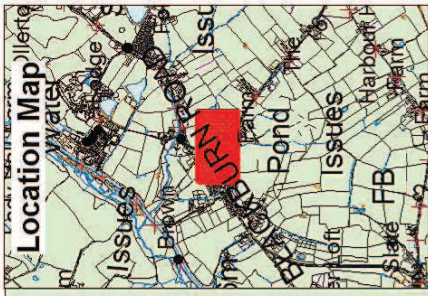

		<b>U5940 Jenny Lane, Wheelton</b>				<b>Community Services Phil Barrett Director Community Services</b> P.O. Box 100, County Hall, PRESTON PR1 0LD		<b>SCALE</b> 1 : 1500
<b>Page 1 of 1</b>		<b>DATE</b> 08/08/2017		<b>DRAWING No.</b> KP/06/17		<b>DRAWN BY</b> TJP		Scale with care as distortion may occur