


Key to Restriction Types Displayed

 30 MPH Speed Restriction




**Back Lane,
Baxenden -
Rising Bridge**
Page
1 of 1




© Crown copyright. All rights reserved.
Lancashire County Council
Licence No. 2003

**Community Services
Phil Barrett
Director Community Services**
P.O. Box 100, County Hall,
PRESTON PR1 0LD


SCALE	1 : 3000
DATE	28/02/2018
DRAWING No.	BG/12/17/BL-B-RB
DRAWN BY	TJP
	Scale with care as distortion may occur

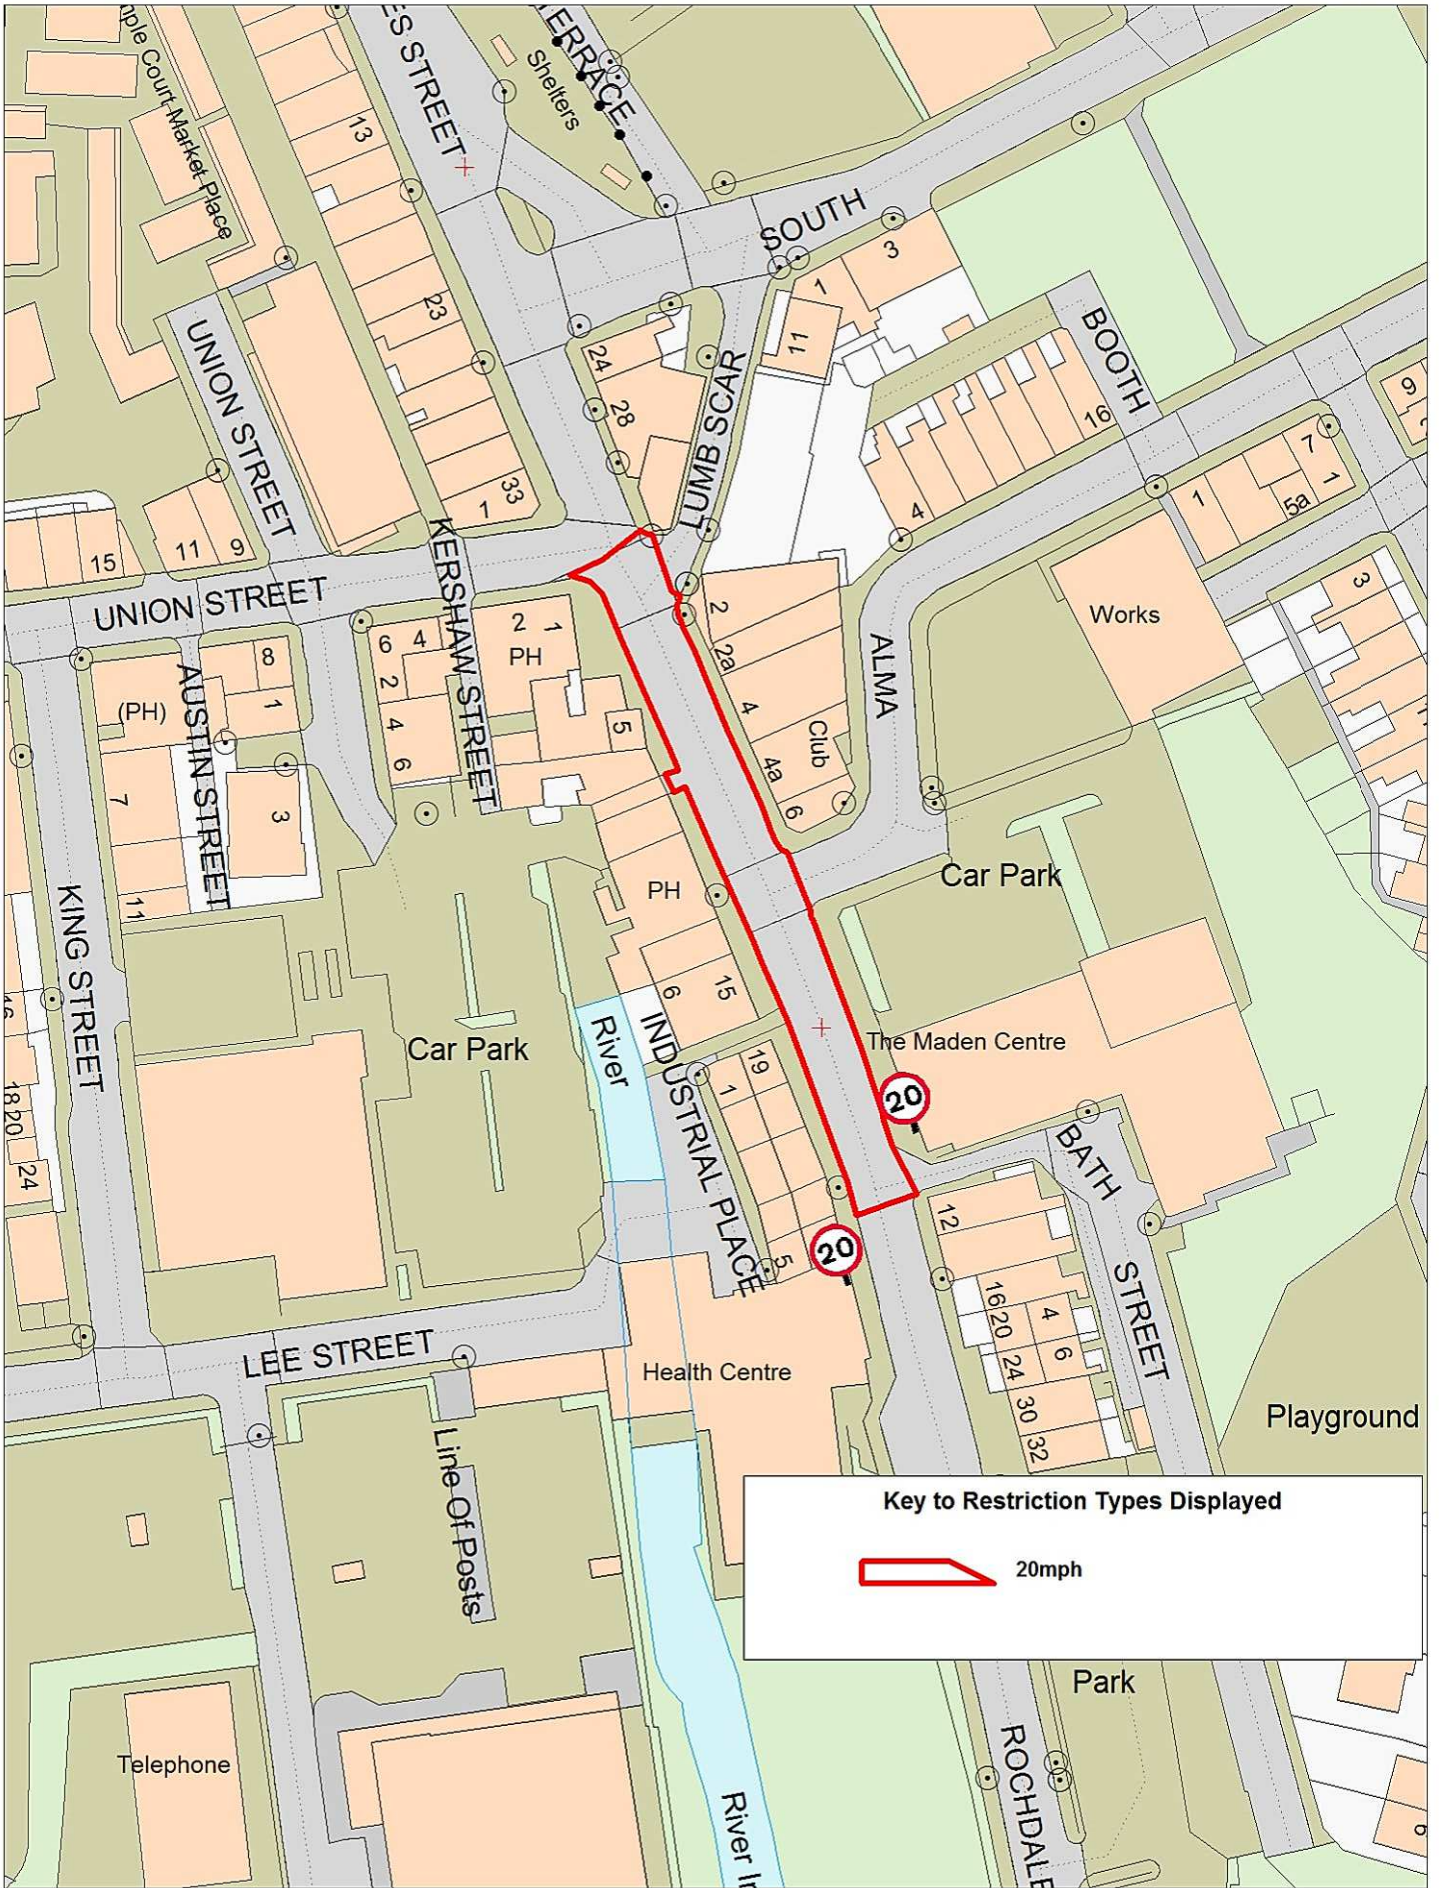

SCALE	1 : 1000
DATE	01/03/2018
DRAWING No.	BG/02/18/RR-B
DRAWN BY	TJP
Scale with care as distortion may occur	

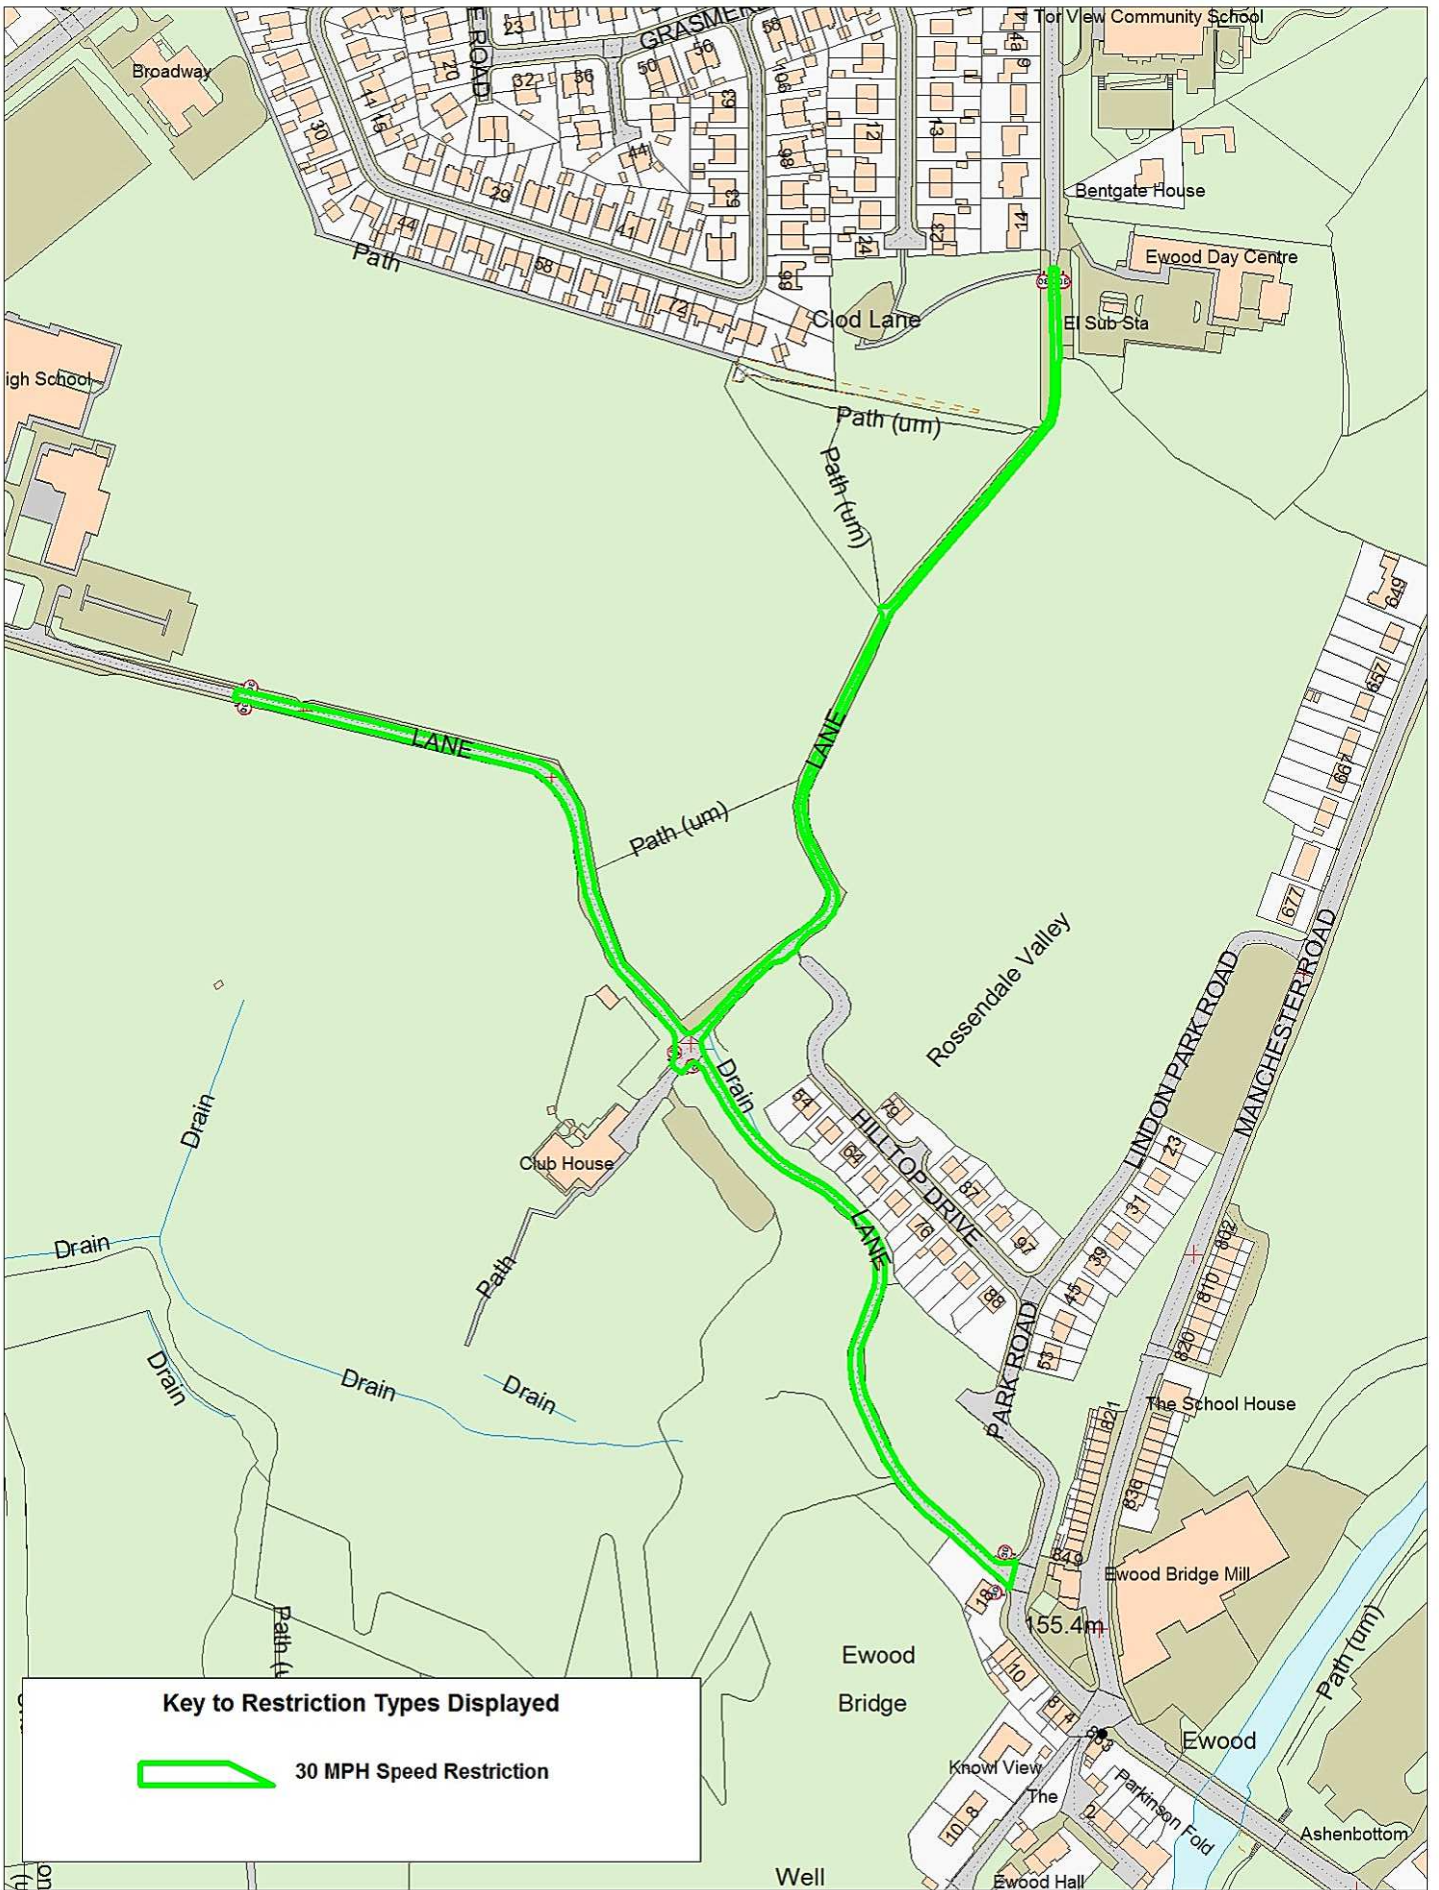

Key to Restriction Types Displayed

 30 MPH Speed Restriction



Clod Lane, Green Lane and Ewood Lane, Haslingden
 Page 1 of 1



© Crown copyright. All rights reserved. Lancashire County Council Licence No. 2003

Community Services
Phil Barrett
Director Community Services
 P.O. Box 100, County Hall,
 PRESTON PR1 0LD

SCALE	1 : 3500
DATE	28/02/2018
DRAWING No.	BG/12/17/CL-GL-EL-H
DRAWN BY	TJP
Scale with care as distortion may occur	