


**Proposed waiting restriction
As originally advertised**

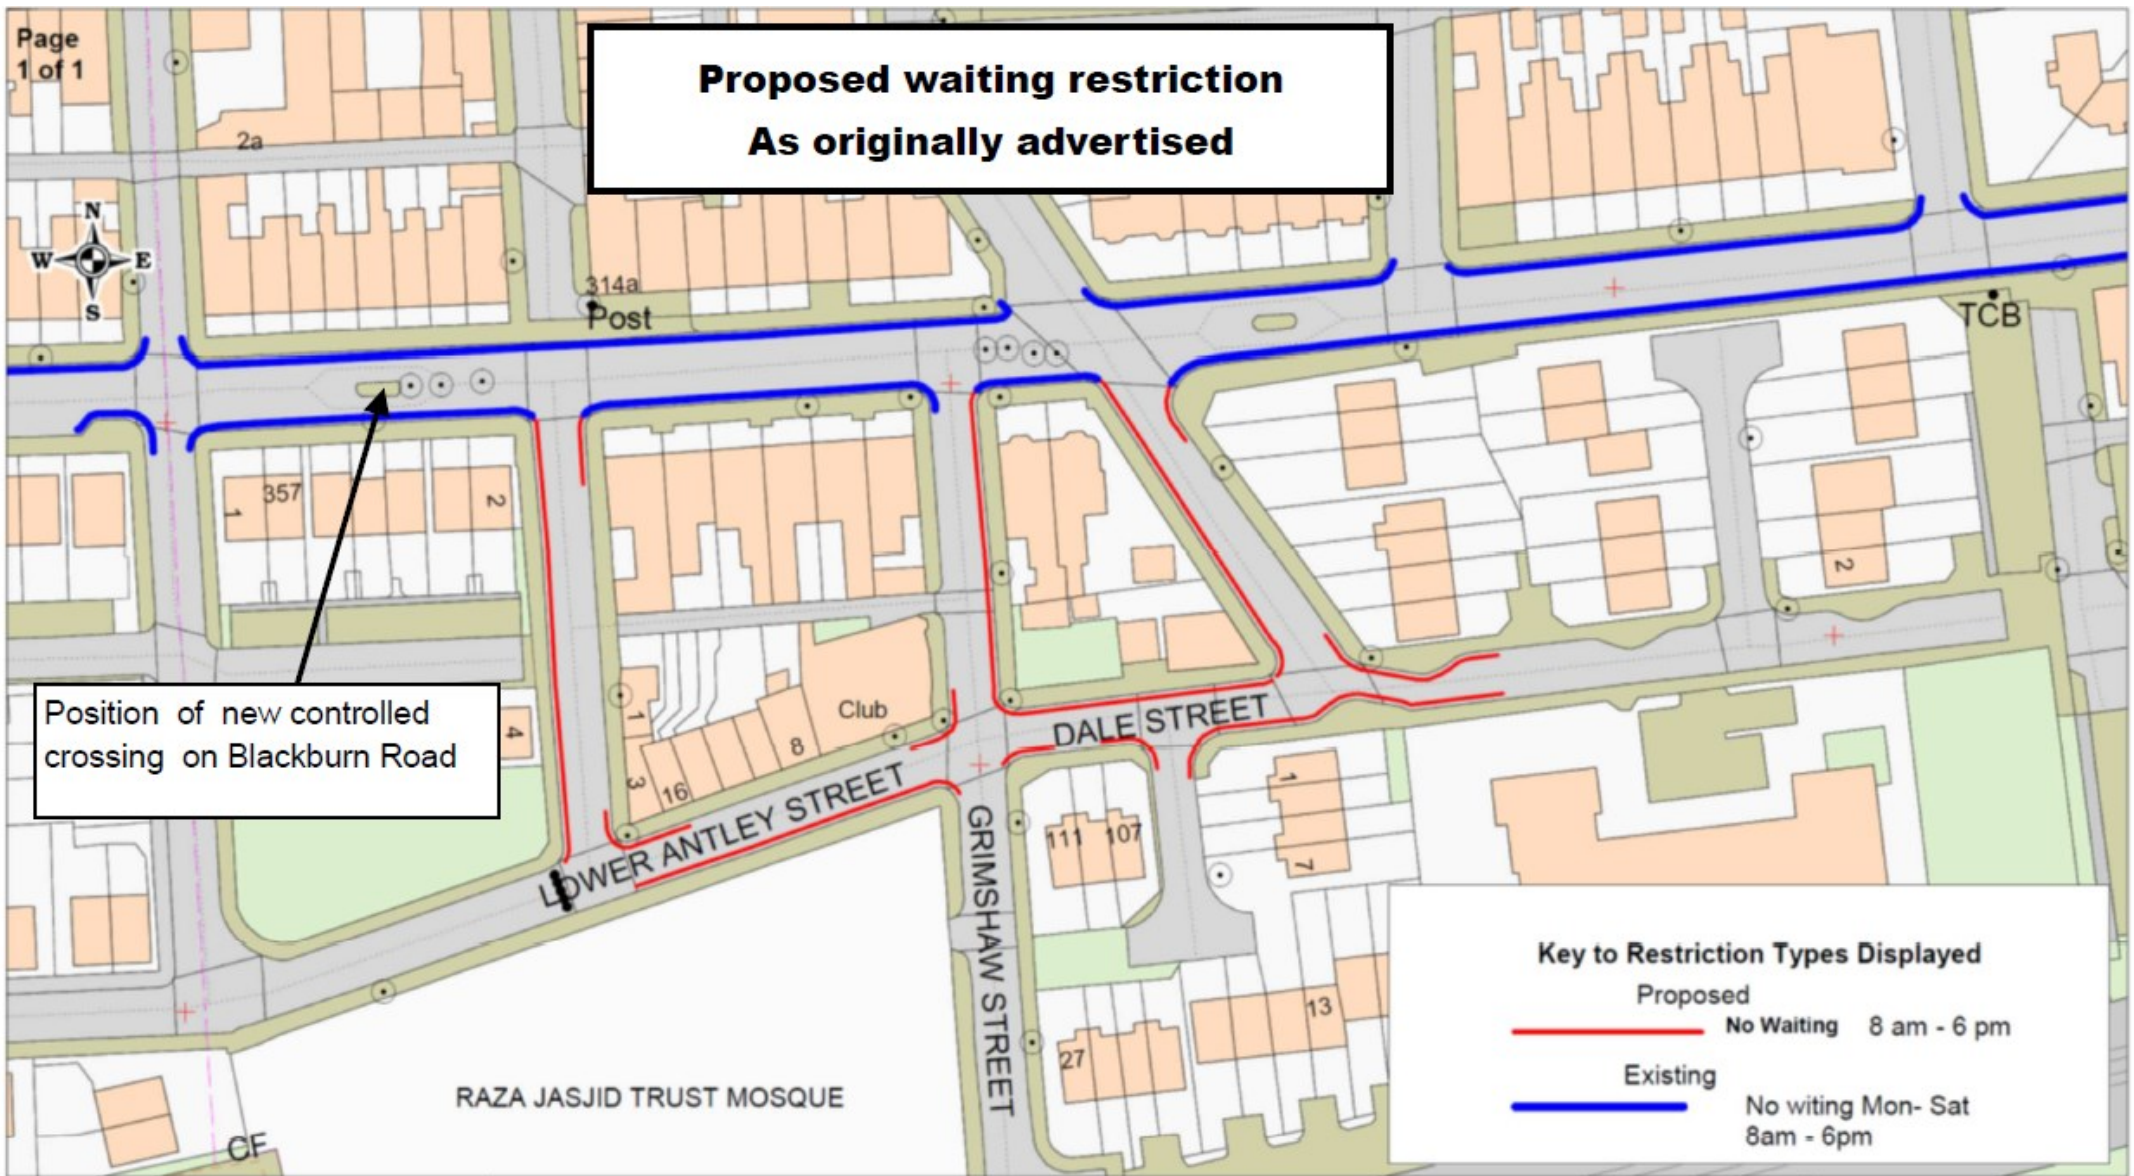

Position of new controlled crossing on Blackburn Road



Key to Restriction Types Displayed

Proposed
 — No Waiting 8 am - 6 pm

Existing
 — No witing Mon- Sat 8am - 6pm



Lower Antley Street, Barlow Street, Grimshaw Street, Dale Street, Wheat Street, Bobin Close, Accrington
No Waiting 8am - 6 pm

© Crown copyright. All rights reserved. Lancashire County Council License No. 2003

**Community Services
Phil Barrett
Director Community Services**

P.O. Box 100, County Hall, PRESTON PR1 0LD

SCALE	1 : 1000
DATE	27/03/2018
DRAWING No.	CH/03/18
DRAWN BY	CN
Scale with care as distortion may occur	