


GENERAL SCHEME LOCATION

NOT TO SCALE

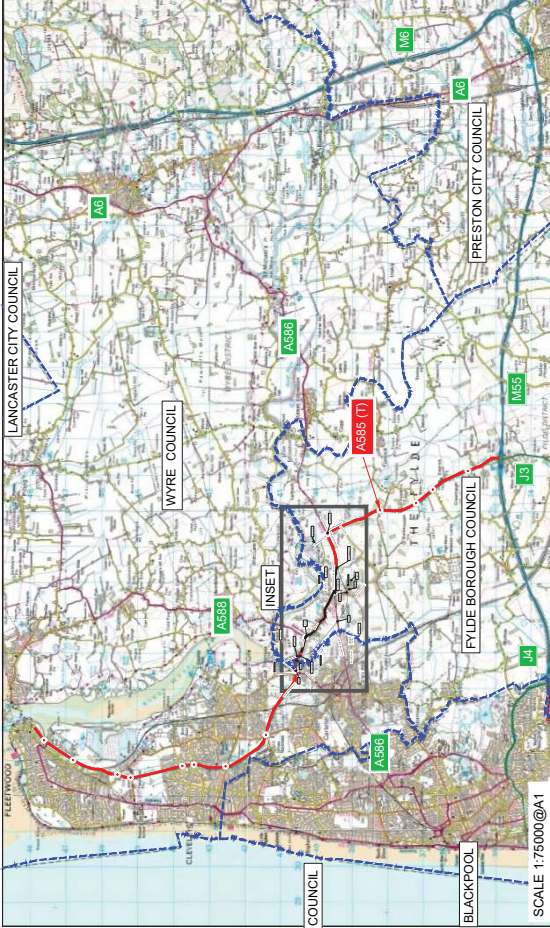

LANCASTER CITY COUNCIL

WYRE COUNCIL

PRESTON CITY COUNCIL

FYLDE BOROUGH COUNCIL

BLACKPOOL COUNCIL

SCALE 1:75000@A1

NOTES:

1. THIS DRAWING SHOULD BE READ IN CONJUNCTION WITH ALL PLANS AND DOCUMENTS IN THE DCO APPLICATION
2. BASE MAP REPRODUCED FROM ORDNANCE SURVEY MAPPING
3. THIS PLAN IS SUBMITTED TO IDENTIFY THE LOCATION OF THE PROJECT AT A WIDE SCALE. IT IS NOT REQUIRED TO BE DRAWN TO SCALE. THE LOCATION OF THE PROJECT IS IDENTIFIED USING THE CO-ORDINATES OF THE BEST AVAILABLE ORDNANCE SURVEY DATA. THE PROJECT IS SUBMITTED IN ACCORDANCE WITH THE REGULATIONS AND PROCEDURES OF THE HIGHWAYS ACT 2009. SO IS PRESENTED AT A SCALE WIDER THAN 1:2500

KEY:

- LOCAL AUTHORITY BOUNDARY
- SCHEME ALIGNMENT
- EXISTING ROAD TO BE DE-TUNNED


Rev	Status	Rev. Date	Purpose of Revision	Drawn	Checked	Appr'd
0	ISS	OCT 2018	DCO SUBMISSION	MC	SP	NR



Project: A885 WINDY HARBOUR TO SKIPPOOL IMPROVEMENT SCHEME

Drawing Title: LOCATION PLAN REGULATION 5(2)(b)

Status	Rev	Rev. Date	Purpose of Revision
SS - DCO SUBMISSION	0	OCT 2018	
Drawn By	SEAN SAR		
Checked By	N HENDERSON		
PNR No.	TR010035		
Original Size	A1		

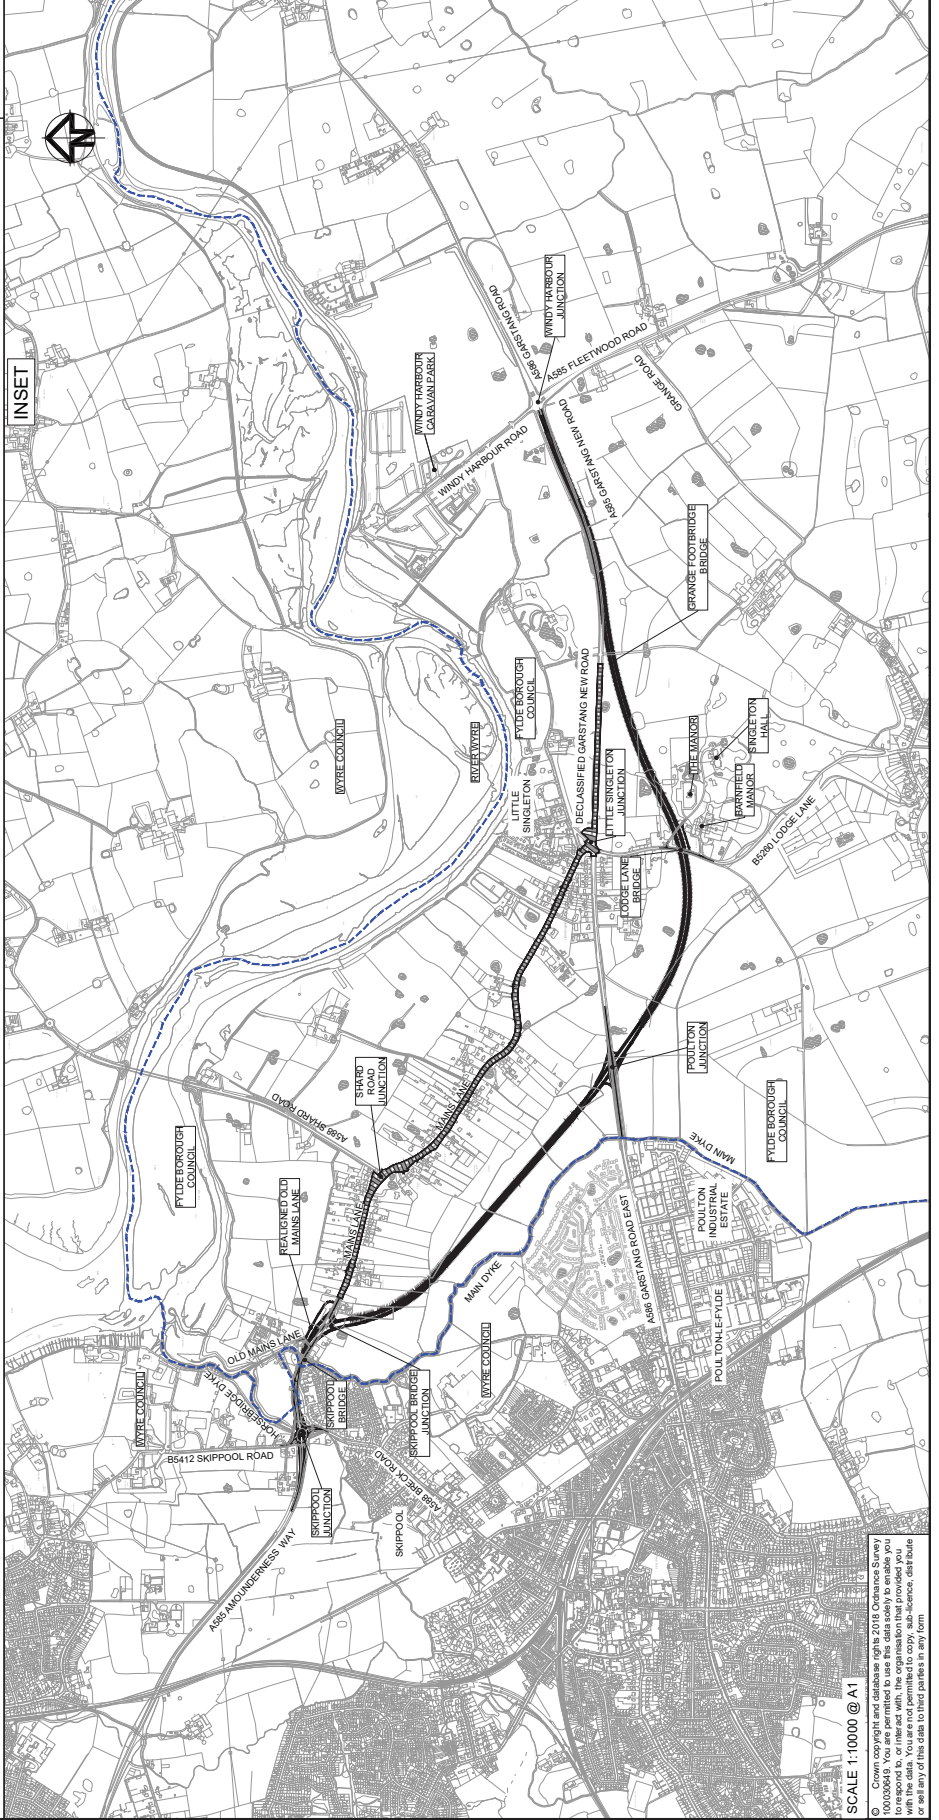

INSET



SCALE 1:10000 @ A1

© Crown copyright and database rights 2018 Ordnance Survey 100009619. You are permitted to use this data solely to enable you to view the data. You are not permitted to copy, sub-license, distribute or sell any of this data to third parties in any form.