

**Key to Restriction Types Displayed**

— No Waiting 10am-10pm  
 —+ No Loading 10am-10pm

SCALE	1 : 2000
DATE	23/02/2018
DRAWING No.	EM/02/18/Preston1
DRAWN BY	TJP
	Scale with care as distortion may occur

© Crown copyright. All rights reserved.  
 Lancashire County Council  
 License No. 2002


**Community Services**  
**Phil Barrett**  
**Director Community Services**


P.O. Box 100, County Hall,  
 PRESTON PR1 0LD

**Allenby Avenue,  
 Manor Avenue,  
 Duchy Avenue,  
 Westway,  
 Fulwood, Preston**

N  
 W    E  
       S

Page  
 1 of 1

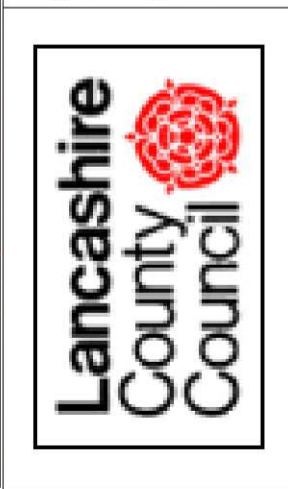

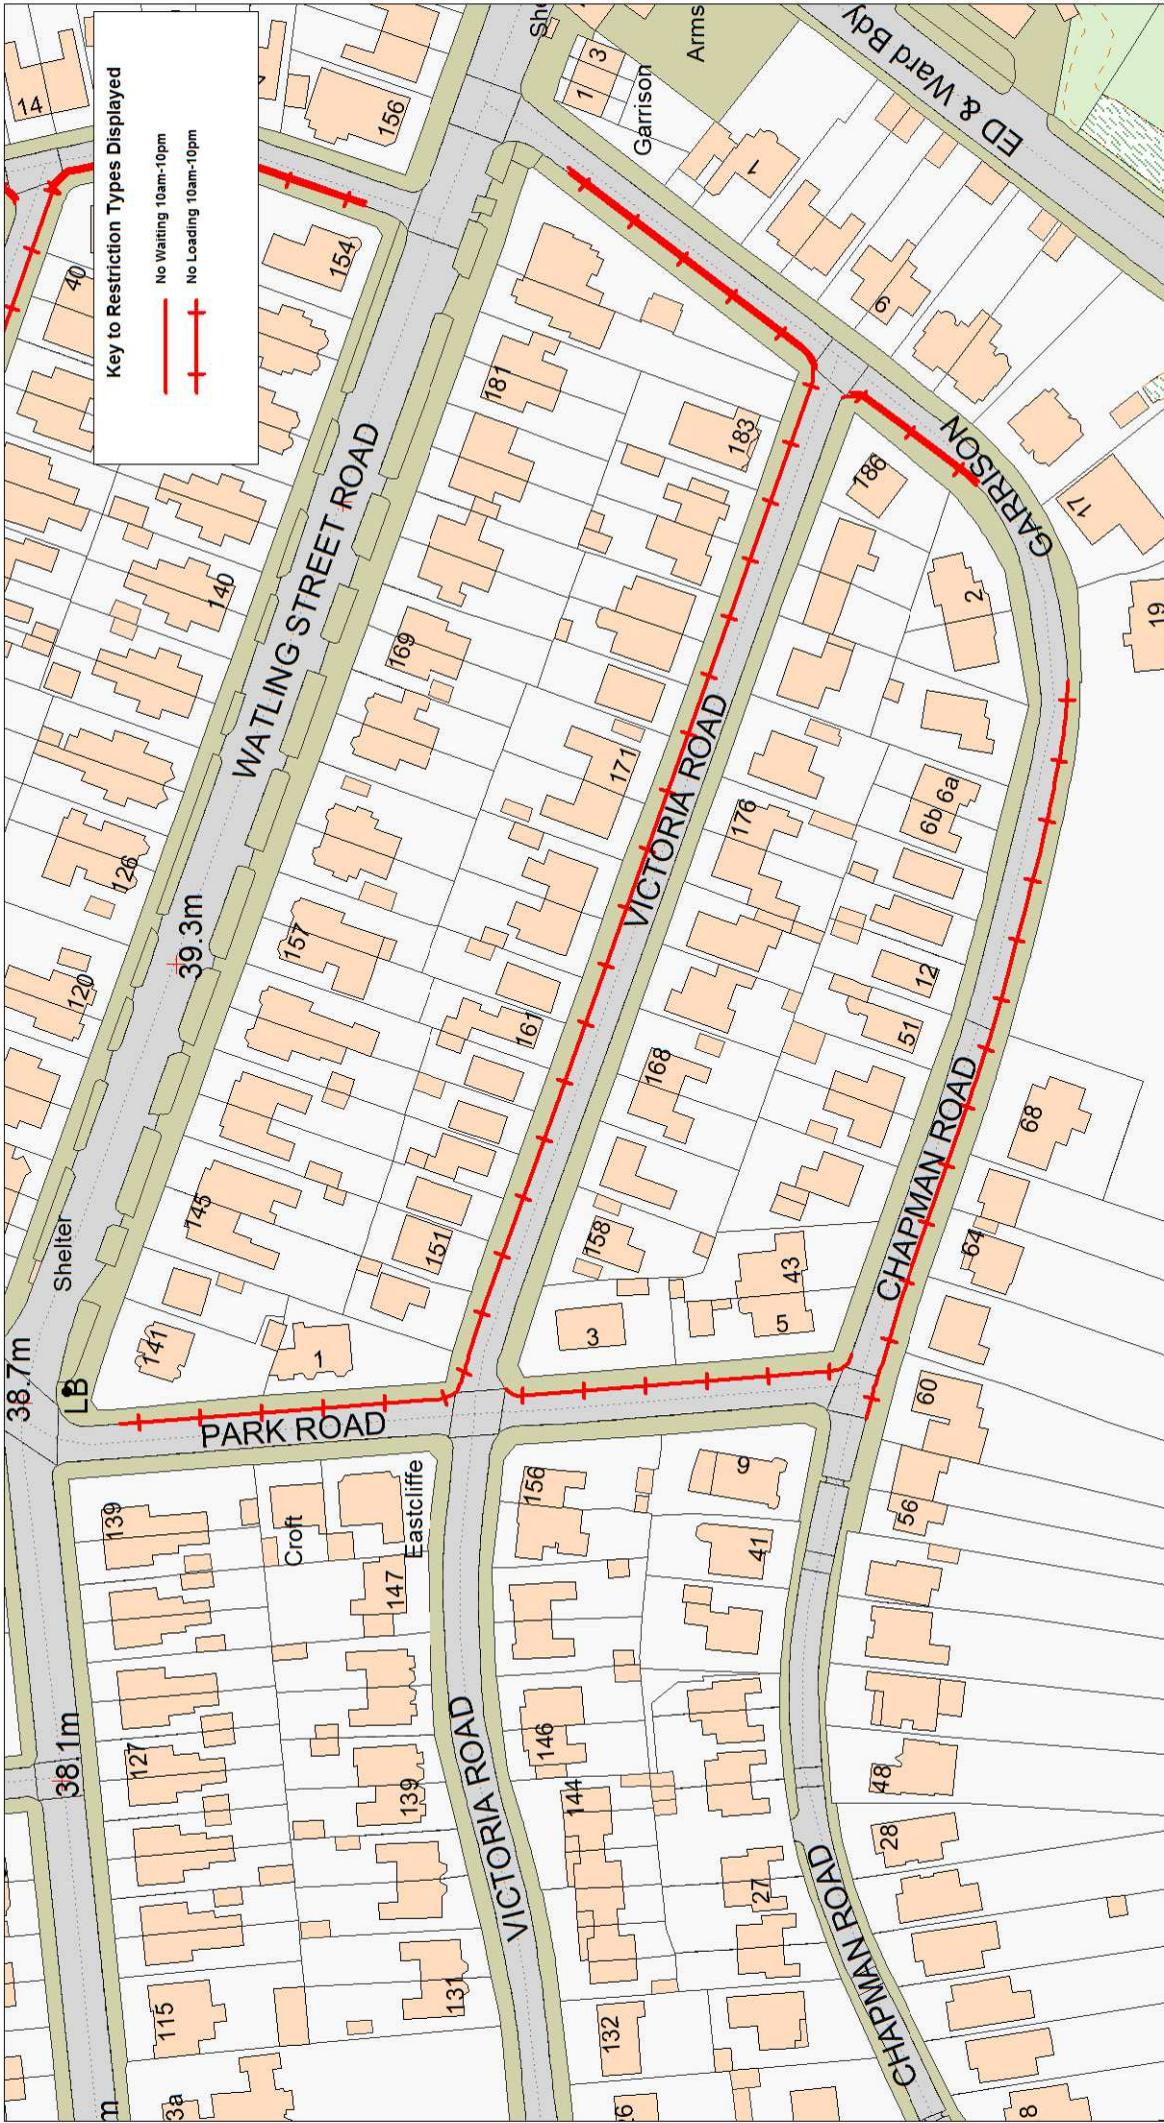

**Key to Restriction Types Displayed**

- No Waiting 10am-10pm
- + No Loading 10am-10pm

<p>Chapman Road, Garrison Road, Park Road, Victoria Road, Fulwood, Preston</p>		<p>Community Services Phil Barrett Director Community Services</p>		<p>SCALE <b>1 : 1500</b></p>
<p>Lancashire County Council Licence No. 2003</p>		<p>P.O. Box 100, County Hall, PRESTON PR1 0LD</p>		<p>DATE <b>22/02/2018</b></p>
<p>North Arrow</p>		<p>Page <b>1 of 1</b></p>		<p>DRAWING No. <b>EM/02/18/Preston2</b></p>
<p><b>Lancashire County Council</b></p>		<p>Scale with care as distortion may occur</p>		<p>DRAWN BY <b>TJP</b></p>




SCALE	1 : 2000
DATE	22/02/2018
DRAWING No.	EM/02/18/Preston3
DRAWN BY	TJP
Scale with care as distortion may occur	

Community Services  
 Phil Barrett  
 Director Community Services  
 P.O. Box 100, County Hall,  
 PRESTON PR1 0LD

Moor Park Avenue,  
 Preston

Page  
 1 of 1

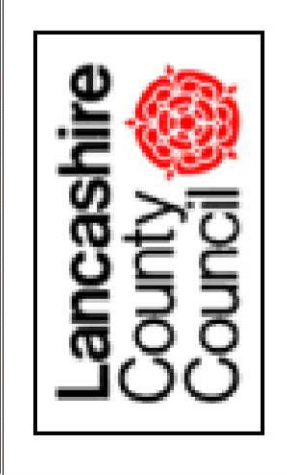

\* Crown copyright. All rights reserved.  
 Lancashire County Council  
 License No. 2003





**Key to Restriction Types Displayed**

—+— No Waiting 10am-10pm  
 —|— No Loading 10am-10pm

SCALE	1 : 1000
DATE	22/02/2018
DRAWING No.	EM/02/18/Preston4
DRAWN BY	TJP
	Scale with care as distortion may occur


© Crown copyright. All rights reserved.  
 Lancashire County Council  
 License No. 2003


**Community Services**  
**Phil Barrett**  
**Director Community Services**

P.O. Box 100, County Hall,  
 PRESTON PR1 0LD

**Manor House Lane,  
 Manor House Crescent,  
 Preston**

**Page  
 1 of 1**

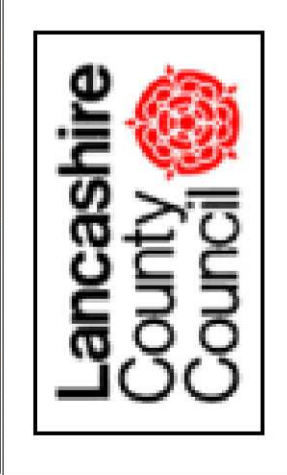

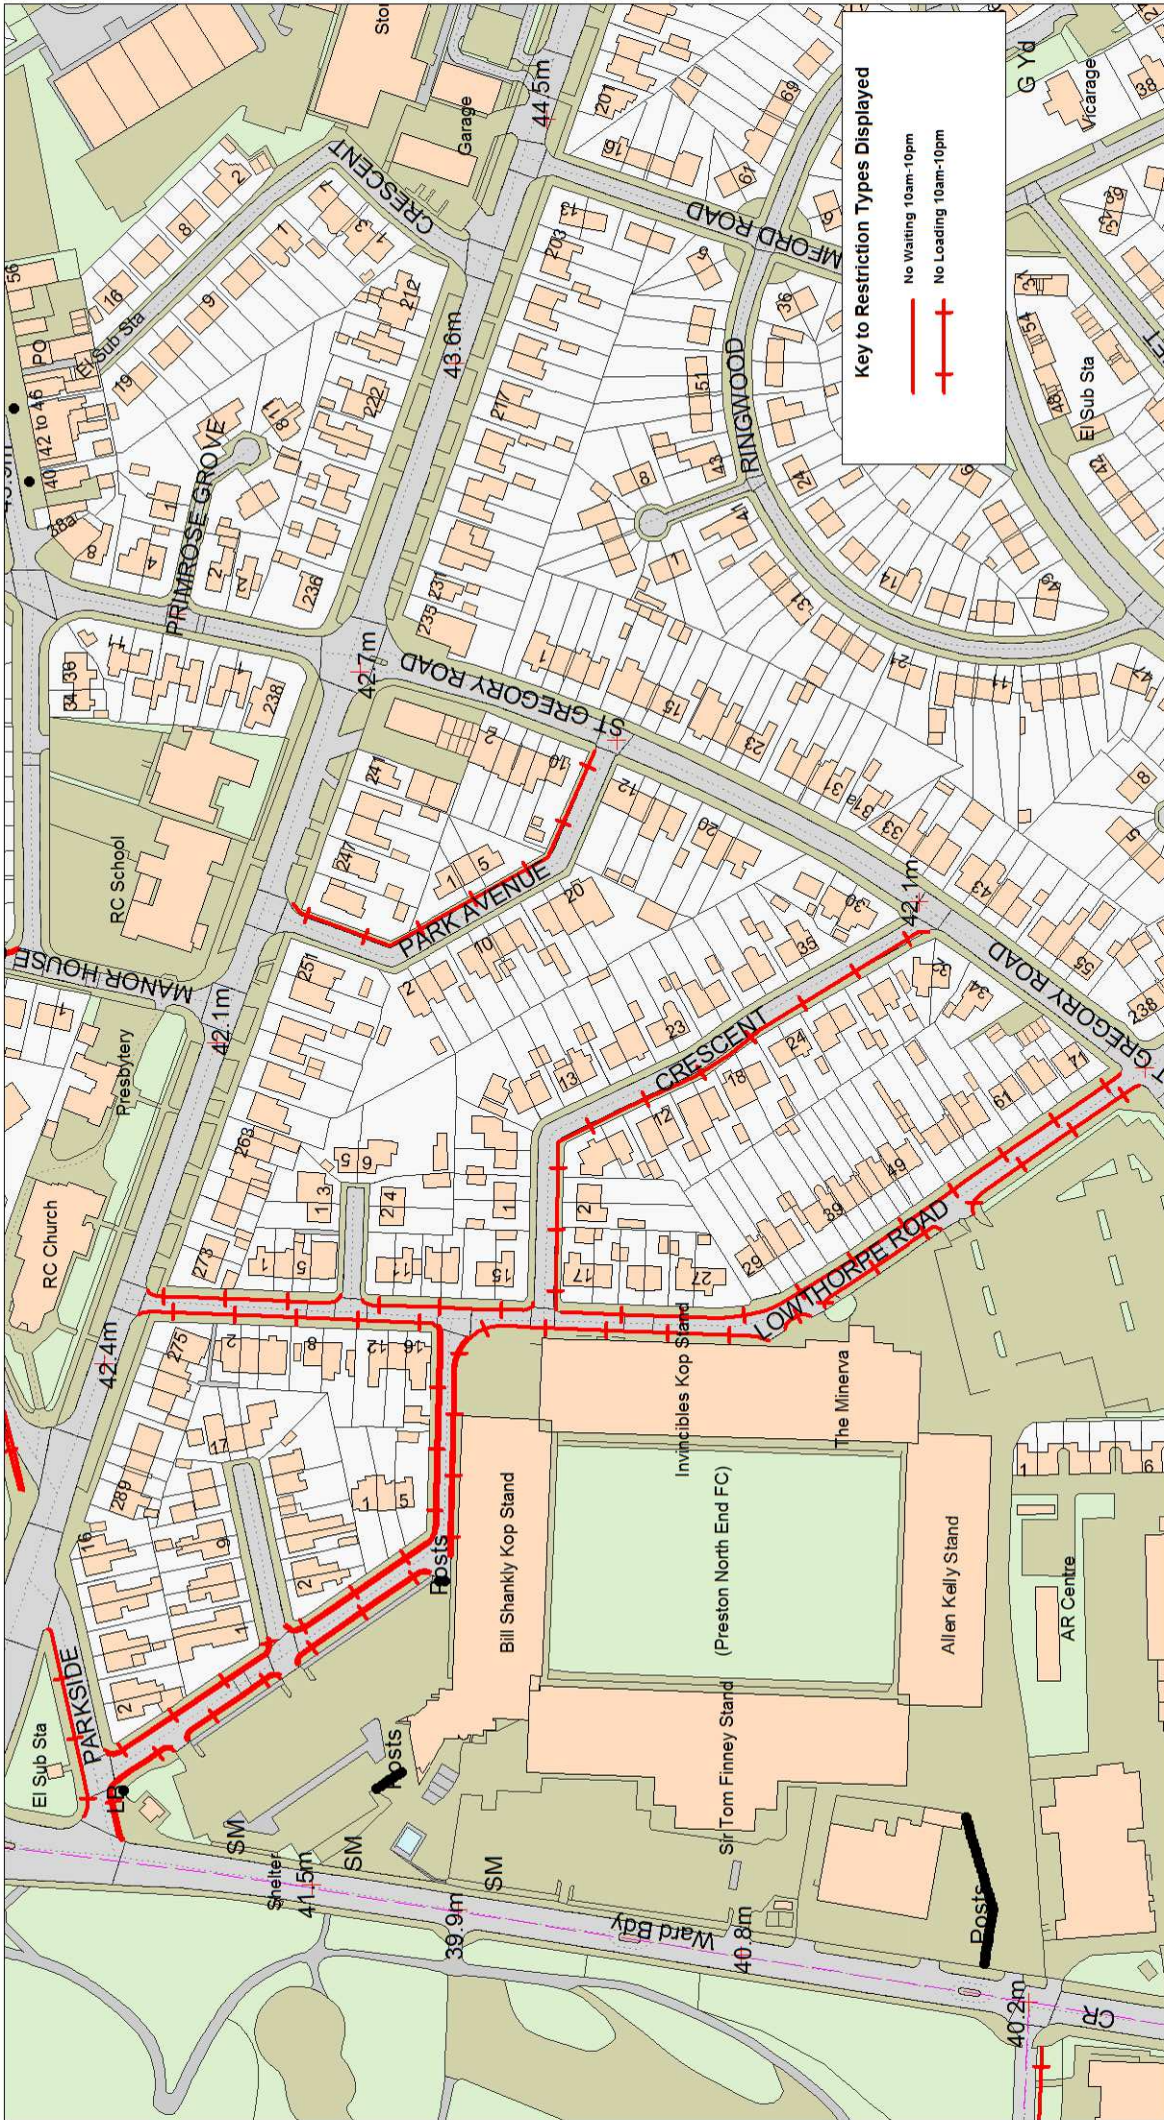

SCALE	1 : 2500
DATE	23/02/2018
DRAWING No.	EM/02/1//Preston5
DRAWN BY	TJP
Scale with care as distortion may occur	

\* Crown copyright. All rights reserved.  
Lancashire County Council  
License No. 2003

**Community Services**  
**Phil Barrett**  
**Director Community Services**  
 P.O. Box 100, County Hall,  
 PRESTON PR1 0LD

**Parkside,**  
**Bill Shankly Crescent,**  
**Lowthorpe Road,**  
**Lowthorpe Crescent,**  
**Park Avenue,**  
**Preston**

Page  
 1 of 1

