





Key to Restriction Types Displayed

-  PROPOSED Extension of School Entrance Markings Mon-Fri 8am-6pm
-  PROPOSED Bus Stop Clearway
-  EXISTING School Entrance Markings Mon-Fri 8am-6pm
-  EXISTING No Waiting Mon-Fri 8am-6pm

EXISTING RESTRICTIONS TO BE RETAINED BY THIS ORDER



**EXTENSION OF
SCHOOL ENTRANCE MARKINGS
MON-FRI 8am-6pm**


Marsden Hall Road North,
Nelson




* Crown copyright. All rights reserved
Lancashire County Council
Licence No. 2003


**Community Services
Phil Barrett
Director Community Services**
P.O. Box 100, County Hall,
PRESTON PR1 0LD

SCALE	1 : 1000
DATE	04/09/2018
DRAWING No.	BG/08-18/PE1
DRAWN BY	TJP
	Scale with care as distortion may occur

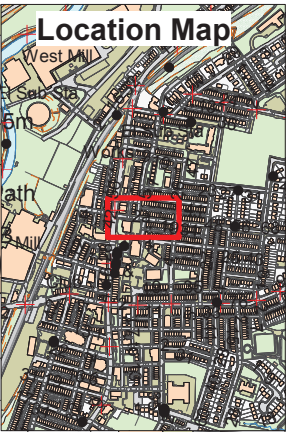

Key to Restriction Types Displayed

 No Waiting At Any Time




PROHIBITION OF WAITING


Chapel Street,
Brierfield

* Crown copyright. All rights reserved
Lancashire County Council
Licence No. 2003


**Community Services
Phil Barrett
Director Community Services**


P.O. Box 100, County Hall,
PRESTON PR1 0LD

SCALE	1 : 500
DATE	12/09/2018
DRAWING No.	BG/09-18/PE2
DRAWN BY	TJP
	Scale with care as distortion may occur

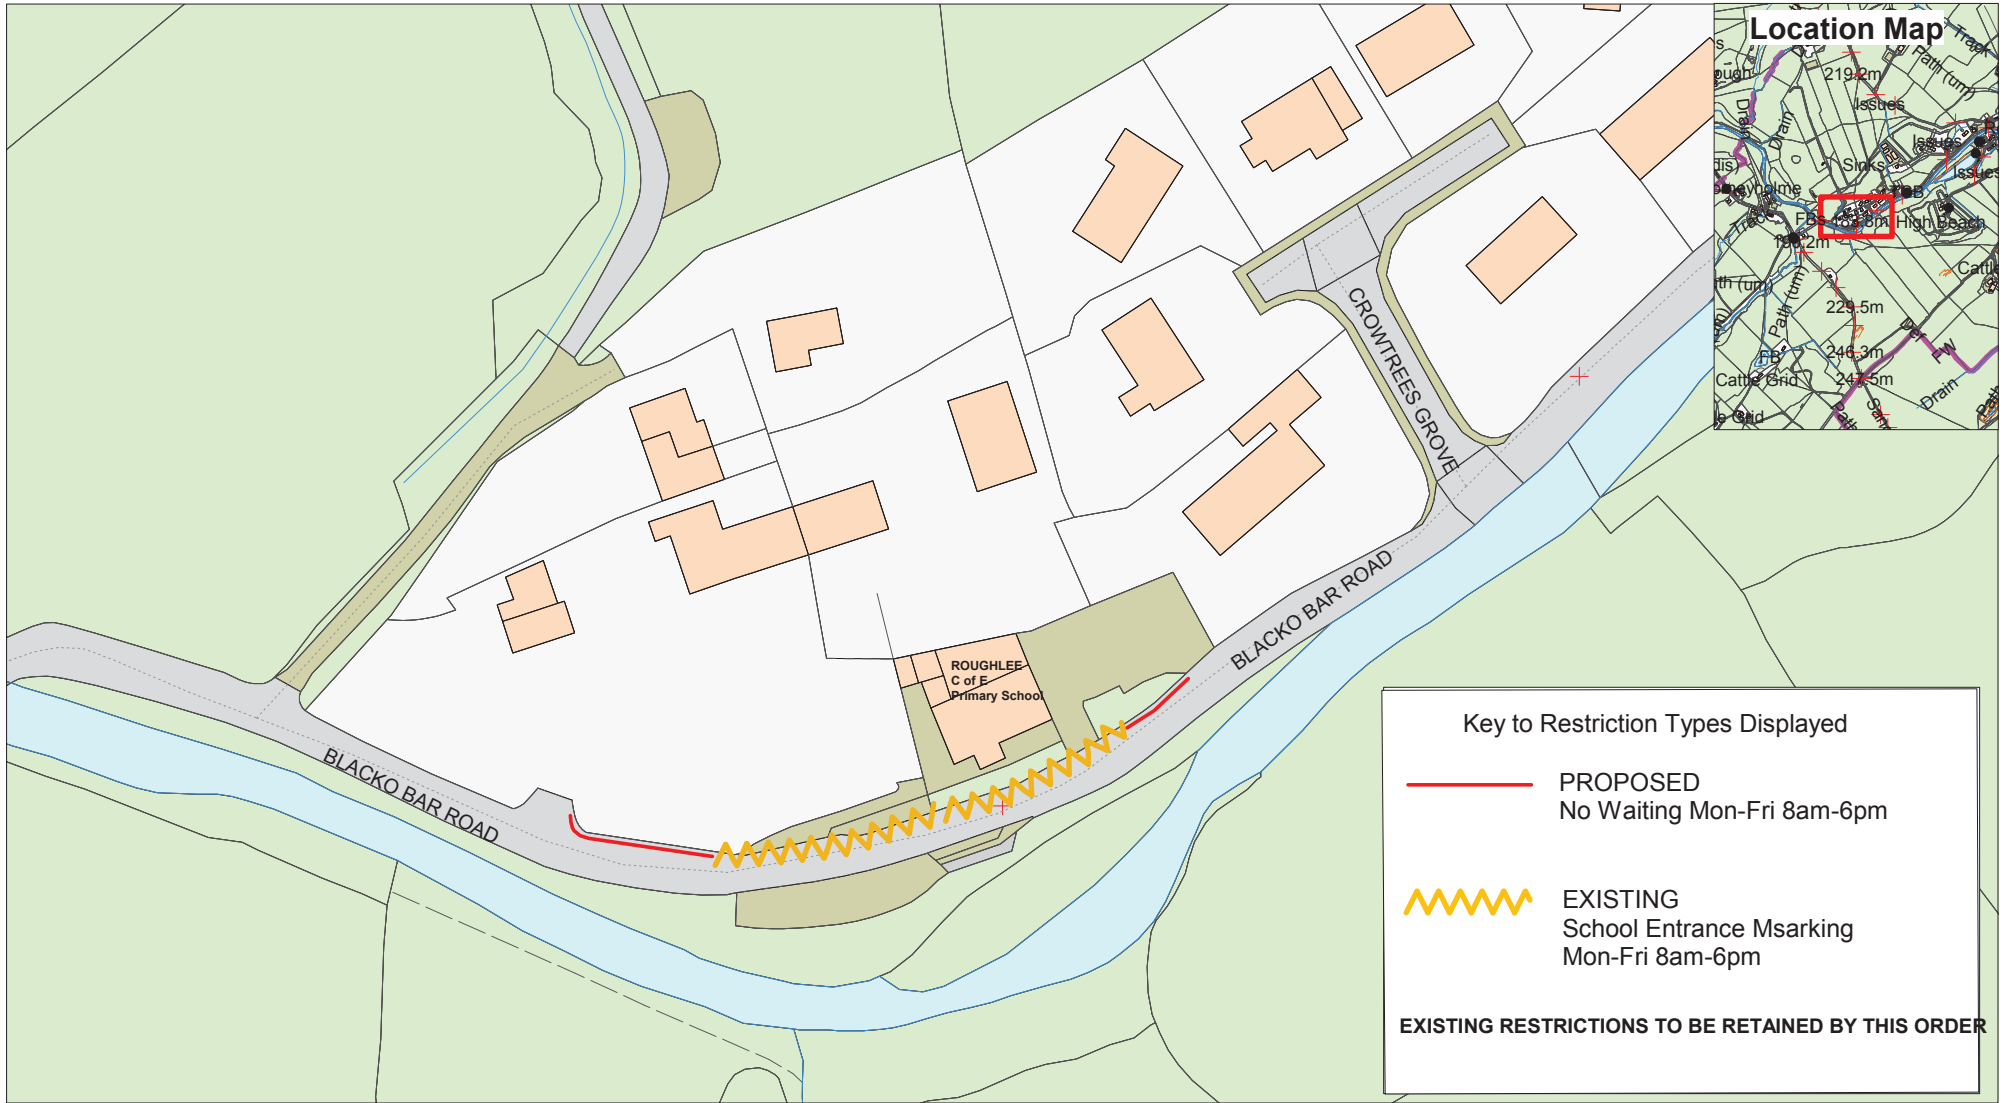

Key to Restriction Types Displayed

 **PROPOSED**
 No Waiting Mon-Fri 8am-6pm

 **EXISTING**
 School Entrance Msarking
 Mon-Fri 8am-6pm

EXISTING RESTRICTIONS TO BE RETAINED BY THIS ORDER



PROHIBITION OF WAITING

**Blacko Bar Road,
Roughlee**

Page
1 of 1



* Crown copyright. All rights reserved
Lancashire County Council
Licence No. 2003

**Community Services
Phil Barrett
Director Community Services**

**P.O. Box 100, County Hall,
PRESTON PR1 0LD**

SCALE	1 : 1000
DATE	25/09/2018
DRAWING No.	BG/09-18/PE3
DRAWN BY	TJP
	Scale with care as distortion may occur