



**Key to Restriction Types Displayed**

 No Waiting At Any Time




**PROHIBITION OF WAITING**


Moor Street,  
Ormskirk

\* Crown copyright. All rights reserved  
Lancashire County Council  
Licence No. 2003

**Community Services  
Phil Barrett  
Director Community Services**

P.O. Box 100, County Hall,  
PRESTON PR1 0LD

SCALE	<b>1 : 750</b>
DATE	<b>09/10/2018</b>
DRAWING No.	<b>KL/08-18/WL1</b>
DRAWN BY	<b>TJP</b>
	Scale with care as distortion may occur

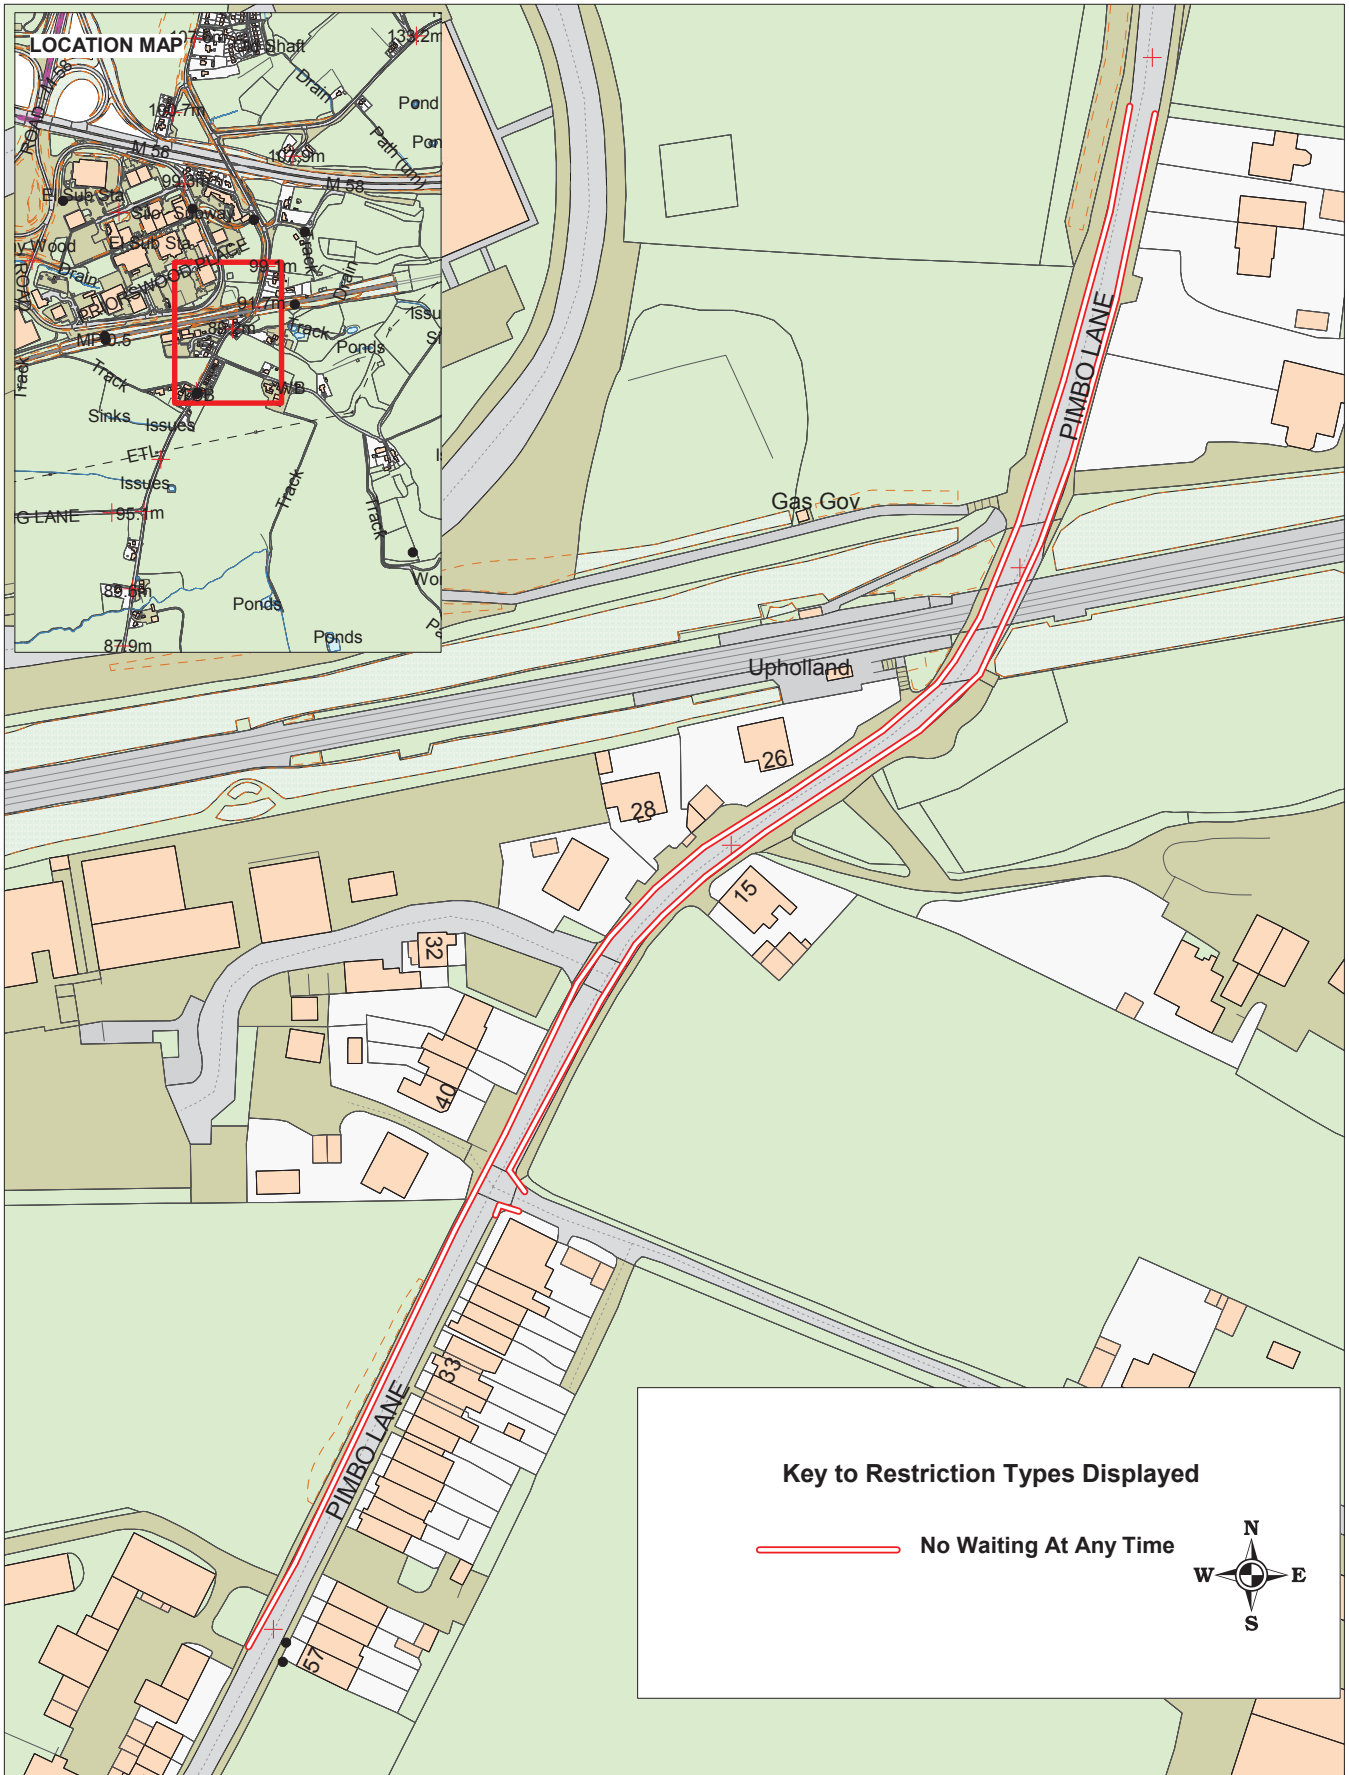

**PROHIBITION OF WAITING**


**Pimbo Lane,  
Up Holland**

© Crown copyright. All rights reserved  
Lancashire County Council  
Licence No. 2003

**Community Services  
Phil Barrett  
Director Community Services**

P.O. Box 100, County Hall,  
PRESTON PR1 0LD

SCALE	<b>1 : 1500</b>
DATE	<b>05/09/2018</b>
DRAWING No.	<b>KL/09-18/WL2</b>
DRAWN BY	<b>TJP</b>
	Scale with care as distortion may occur

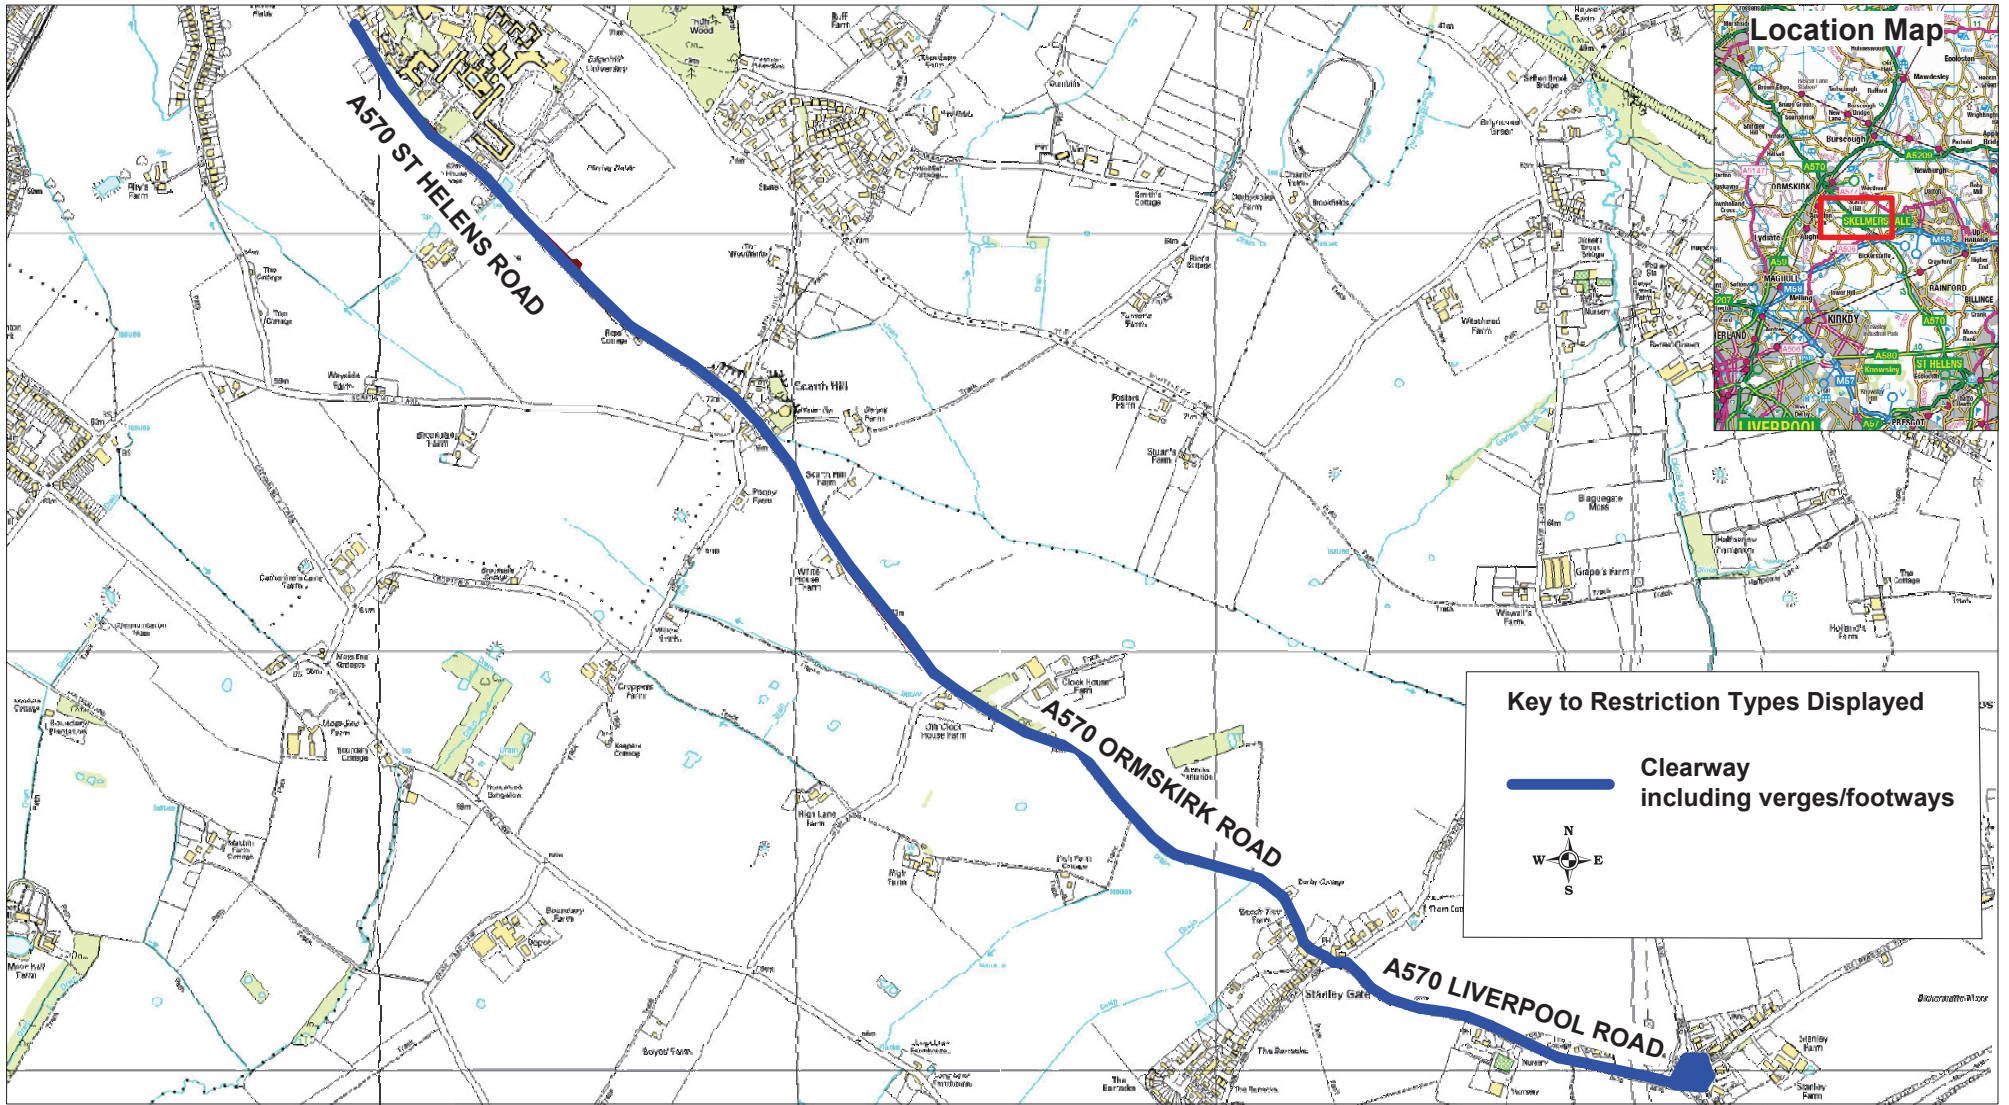

**A570 CLEARWAY**

St Helens Road, Ormskirk  
Ormskirk Road, Bickerstaffe  
Liverpool Road, Bickerstaffe

© Crown copyright. All rights reserved  
Lancashire County Council  
Licence No. 2003

**Community Services  
Phil Barrett  
Director Community Services**

P.O. Box 100, County Hall,  
PRESTON PR1 0LD

SCALE	<b>1 : 17000</b>
DATE	<b>23/10/2018</b>
DRAWING No.	<b>KP/10-18/WL3</b>
DRAWN BY	<b>TJP</b>
	Scale with care as distortion may occur