



**DISABLED PARKING**

**East Beach,  
Lytham-St-Annes**

\* Crown copyright. All rights reserved  
Lancashire County Council  
Licence No. 2003

**Community Services  
Sue Harper  
Director Community Services**

**P.O. Box 100, County Hall,  
PRESTON PR1 0LD**

SCALE

**1 : 750**

DATE

**05/11/2018**


DRAWING No.

**MI/10-18/FY1**

DRAWN BY

**TJP**

Scale with care as distortion  
may occur

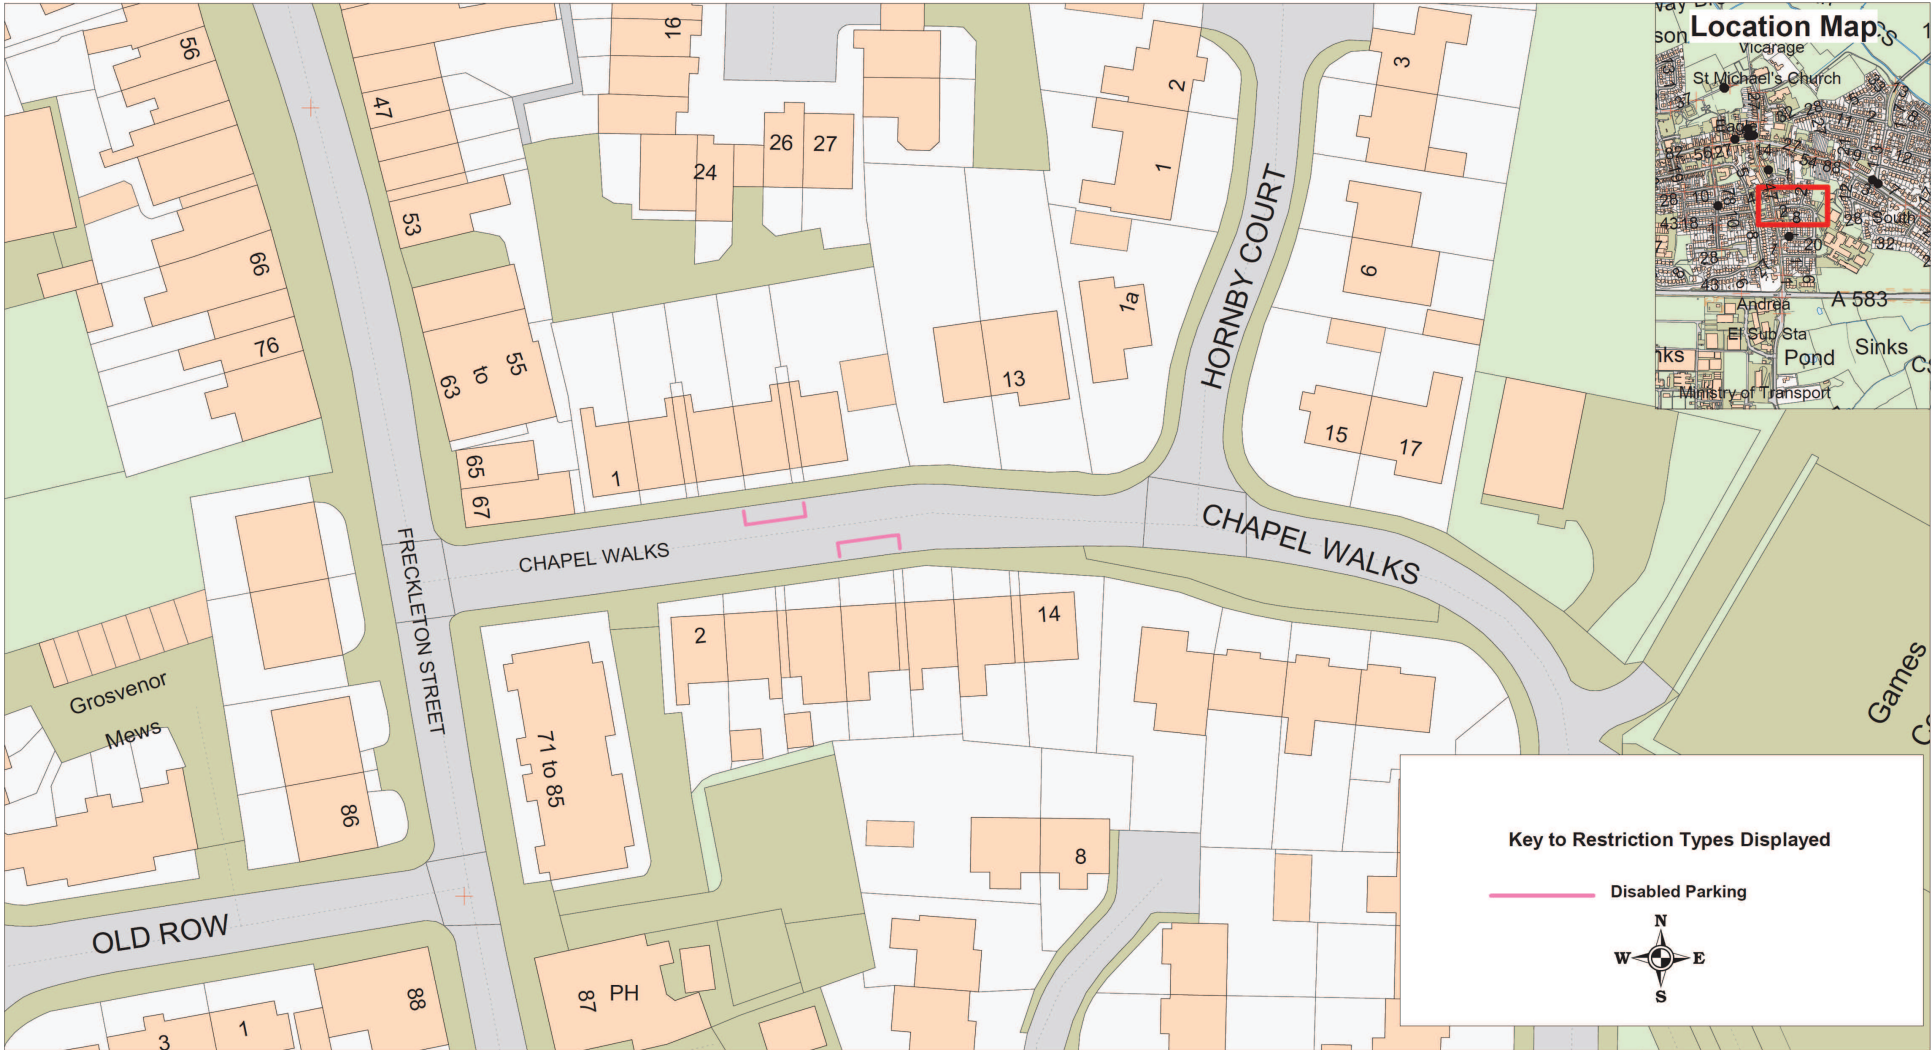

**Key to Restriction Types Displayed**

— Disabled Parking



**DISABLED PARKING**

**Chapel Walks,  
Kirkham**

\* Crown copyright. All rights reserved  
Lancashire County Council  
Licence No. 2003

**Community Services  
Sue Harper  
Director Community Services**


**P.O. Box 100, County Hall,  
PRESTON PR1 0LD**

SCALE	<b>1 : 750</b>
DATE	<b>05/11/2018</b>
DRAWING No.	<b>MI/10-18/FY2</b>
DRAWN BY	<b>TJP</b>
	Scale with care as distortion may occur



**Key to Restriction Types Displayed**

- Limited Waiting 90 minutes  
No Return Within 2 hours  
Mon-Sat 8am-6pm
- Disabled Parking





**DISABLED PARKING**  
The Crescent, St Annes

\* Crown copyright. All rights reserved  
Lancashire County Council  
Licence No. 2003


Community Services  
Sue Harper  
Director Community Services


P.O. Box 100, County Hall,  
PRESTON PR1 0LD


SCALE	<b>1 : 1000</b>
DATE	<b>19/11/2018</b>
DRAWING No.	<b>MI/11-18/FY3</b>
DRAWN BY	<b>TJP</b>
	Scale with care as distortion may occur

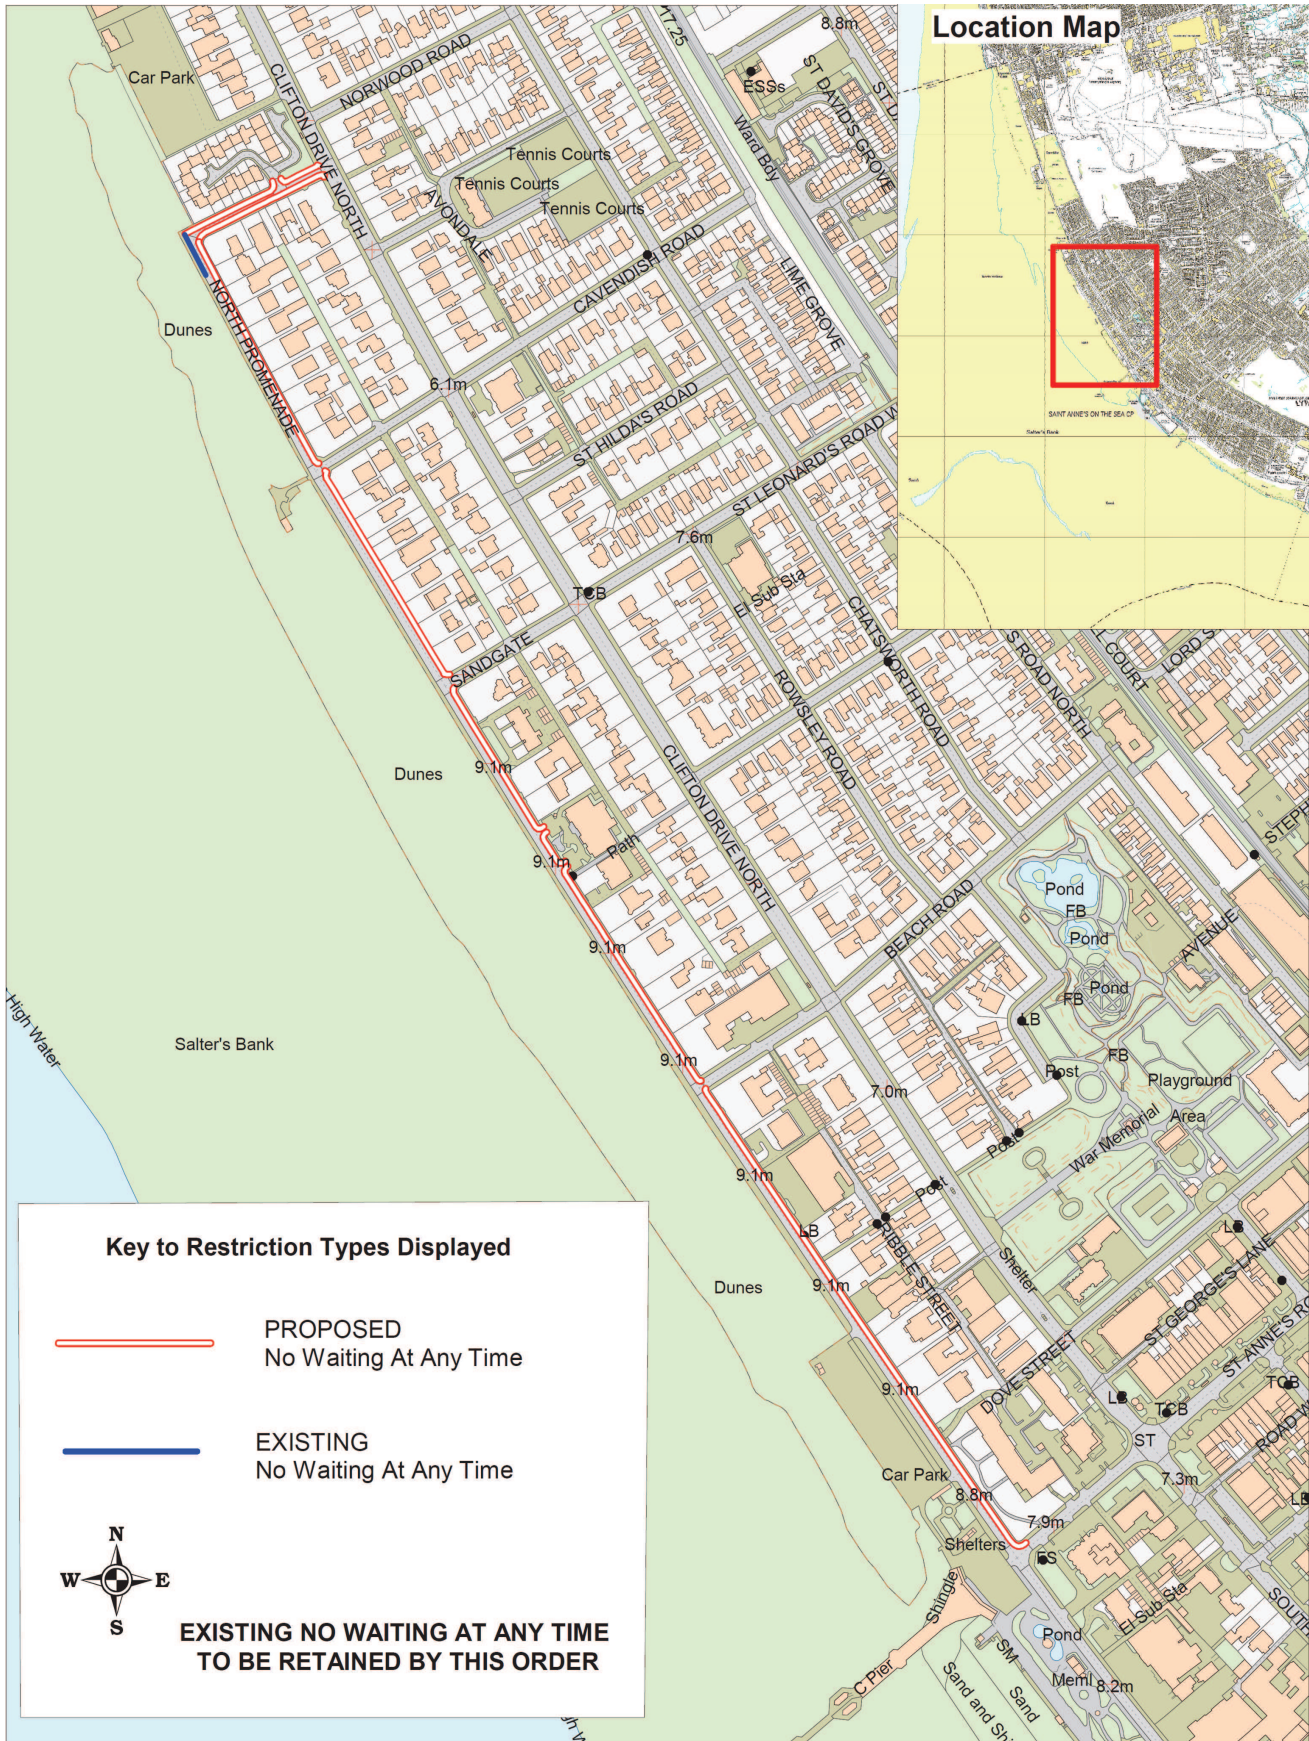

**Key to Restriction Types Displayed**

 **PROPOSED**  
 No Waiting At Any Time

 **EXISTING**  
 No Waiting At Any Time



**EXISTING NO WAITING AT ANY TIME TO BE RETAINED BY THIS ORDER**



**PROHIBITION OF WAITING**

**Todmorden Road and North Promenade, St Annes**


Page 1 of 1

© Crown copyright. All rights reserved  
Lancashire County Council  
License No. 2002




Community Services  
Sue Harper  
Director Community Services


P.O. Box 100, County Hall,  
PRESTON PR1 0LD

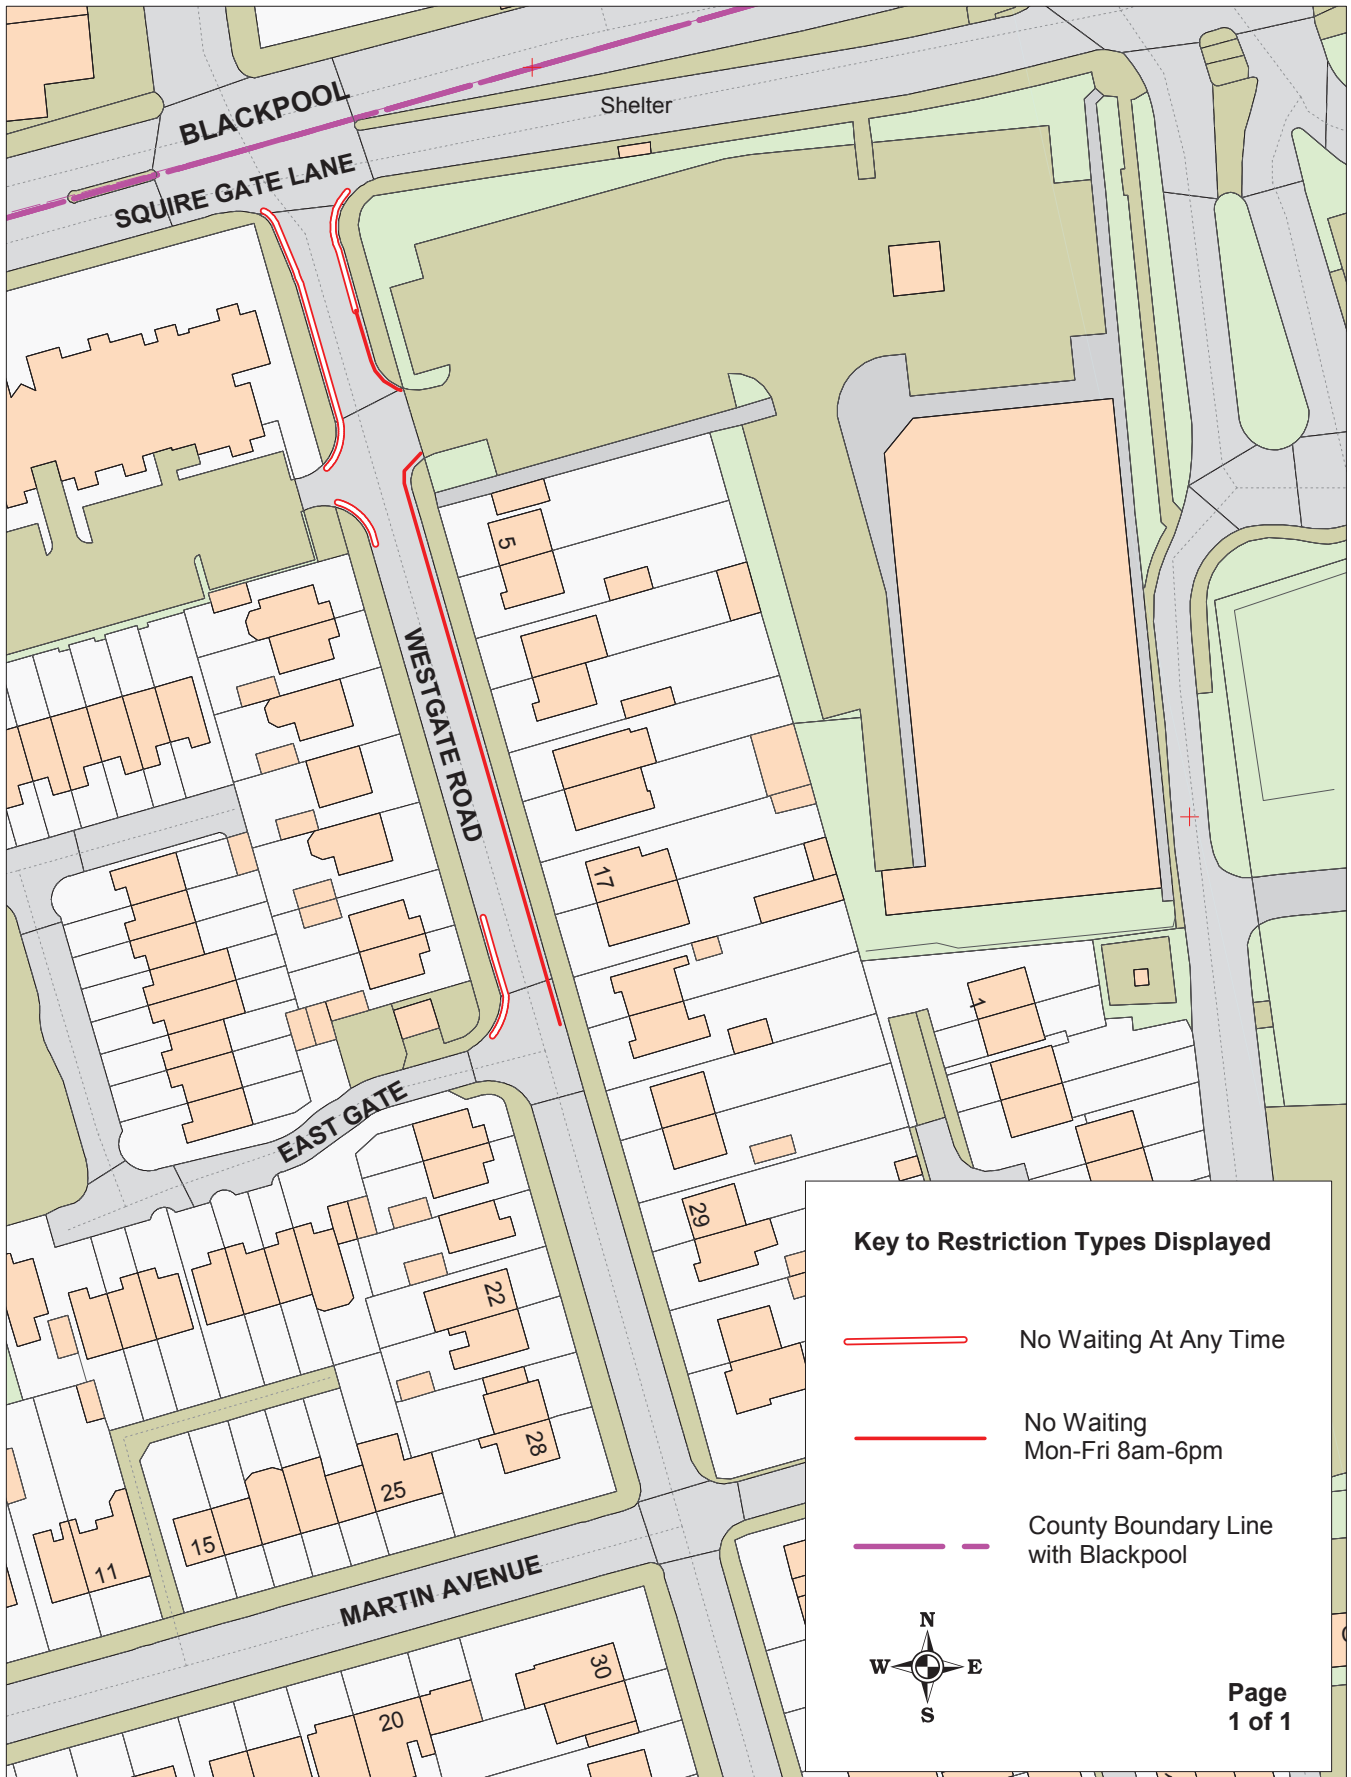SCALE	<b>1 : 5500</b>
DATE	<b>19/11/2018</b>
DRAWING No.	<b>MI/11-18/FY4</b>
DRAWN BY	<b>TJP</b>
	Scale with care as distortion may occur



**Key to Restriction Types Displayed**

-  No Waiting At Any Time
-  No Waiting Mon-Fri 8am-6pm
-  County Boundary Line with Blackpool

  
 N  
 W    E  
 S

**Page  
1 of 1**



**PROHIBITION AND RESTRICTION OF WAITING**

**Westgate Road, St Annes**

© Crown copyright. All rights reserved  
Lancashire County Council  
Licence No. 2003

**Community Services  
Sue Harper  
Director Community Services**

P.O. Box 100, County Hall,  
PRESTON PR1 0LD

SCALE	<b>1 : 1000</b>
DATE	<b>15/04/2019</b>
DRAWING No.	<b>MI/11-18/FY5</b>
DRAWN BY	<b>TJP</b>
	Scale with care as distortion may occur