



Key to Restriction Types Displayed


Goods Vehicle Loading and Unloading Only 7am-10am





GOODS VEHICLE LOADING BAY


**Emesgate Lane,
Silverdale**

© Crown copyright. All rights reserved
Lancashire County Council
Licence No. 2003

**Community Services
Sue Harper
Director Community Services**

P.O. Box 100, County Hall,
PRESTON PR1 0LD

SCALE	1 : 500
DATE	04/02/2019
DRAWING No.	EM/11-18/LA1
DRAWN BY	TJP
Scale with care as distortion may occur	

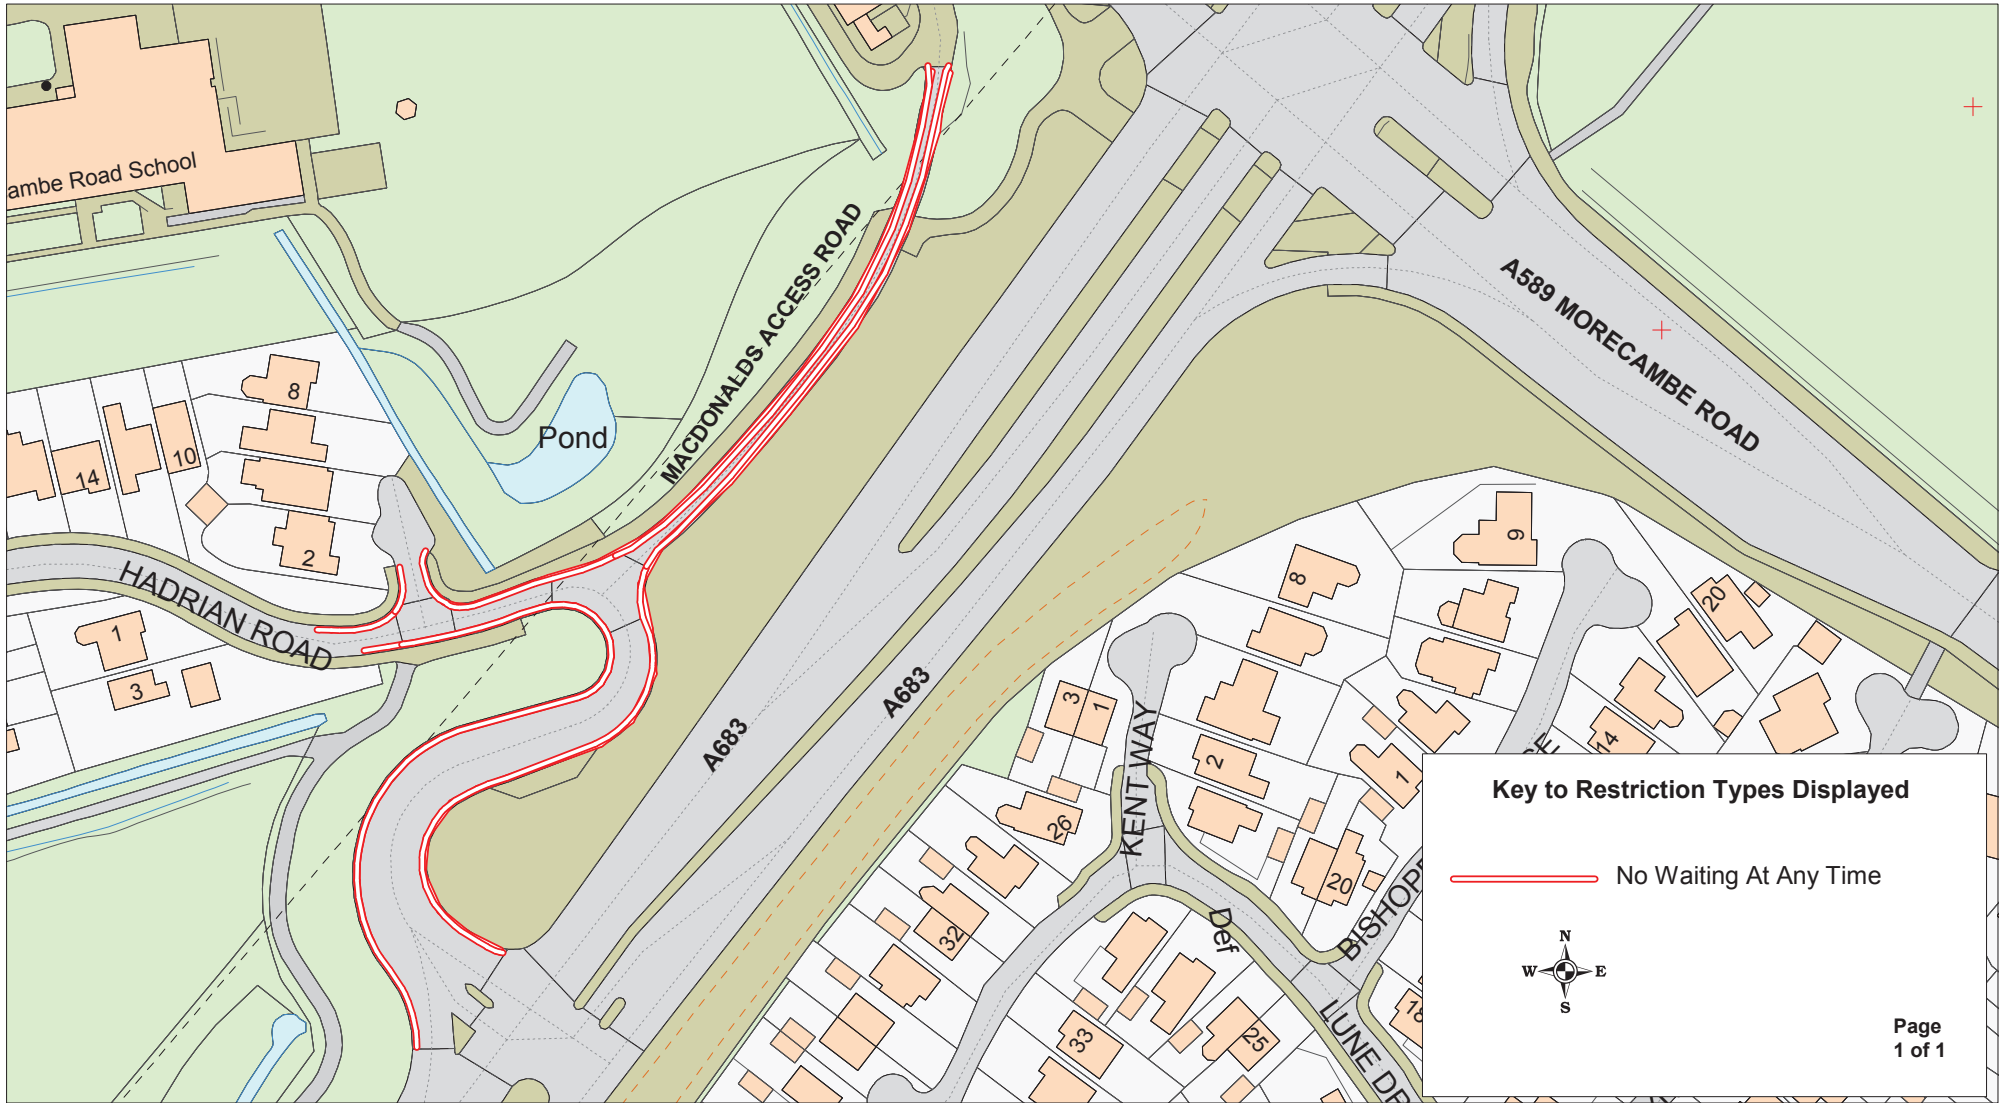

PROHIBITION OF WAITING


Hadrian Road, Morecambe and
Macdonalds Access Road

* Crown copyright. All rights reserved
Lancashire County Council
Licence No. 2003


Community Services
Sue Harper
Director Community Services


P.O. Box 100, County Hall,
PRESTON PR1 0LD

SCALE	1 : 1250
DATE	04/02/2019
DRAWING No.	EM/11-18/LA2
DRAWN BY	TJP
	Scale with care as distortion may occur

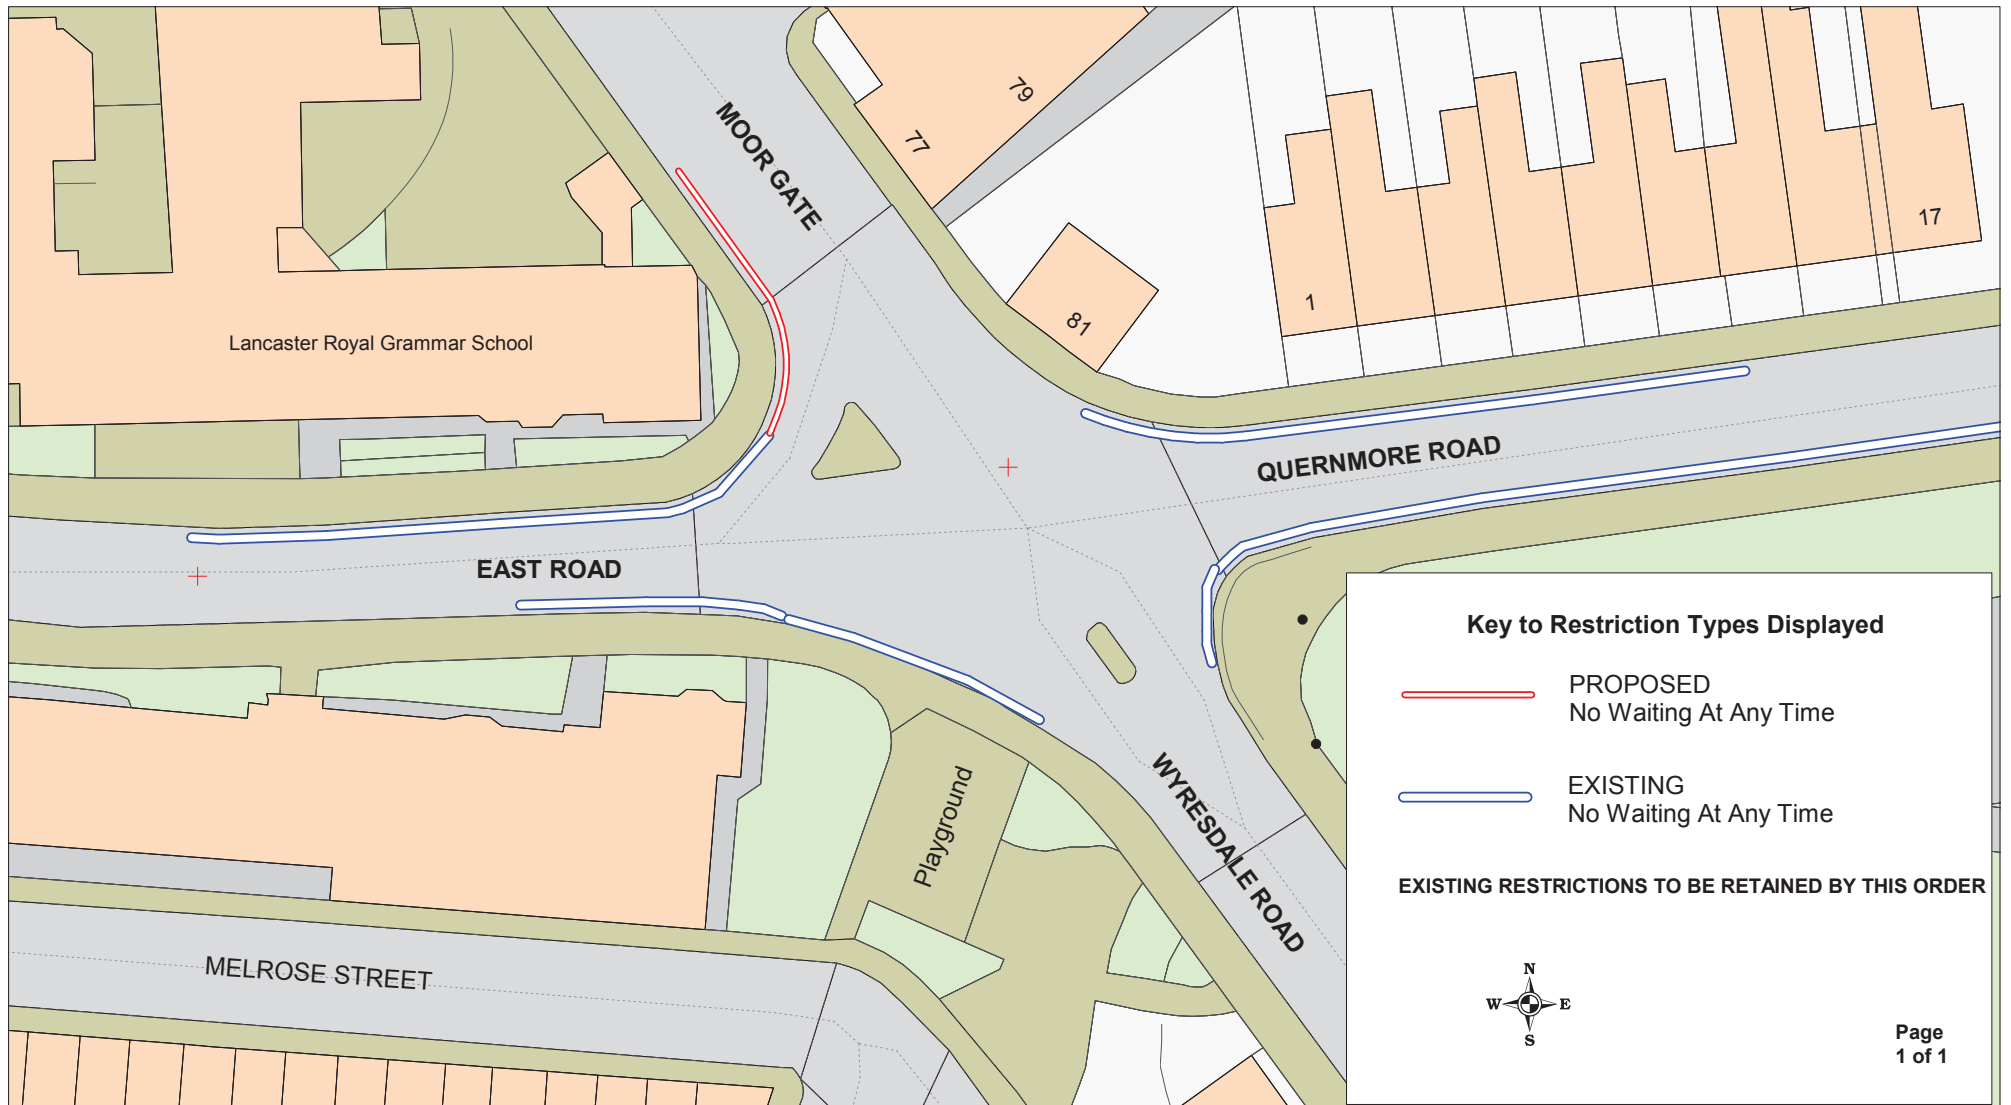


Key to Restriction Types Displayed

 **PROPOSED**
No Waiting At Any Time

 **EXISTING**
No Waiting At Any Time

EXISTING RESTRICTIONS TO BE RETAINED BY THIS ORDER



Page
1 of 1



PROHIBITION OF WAITING


Moor Gate,
Lancaster

* Crown copyright. All rights reserved
Lancashire County Council
Licence No. 2003



Community Services
Sue Harper
Director Community Services

P.O. Box 100, County Hall,
PRESTON PR1 0LD

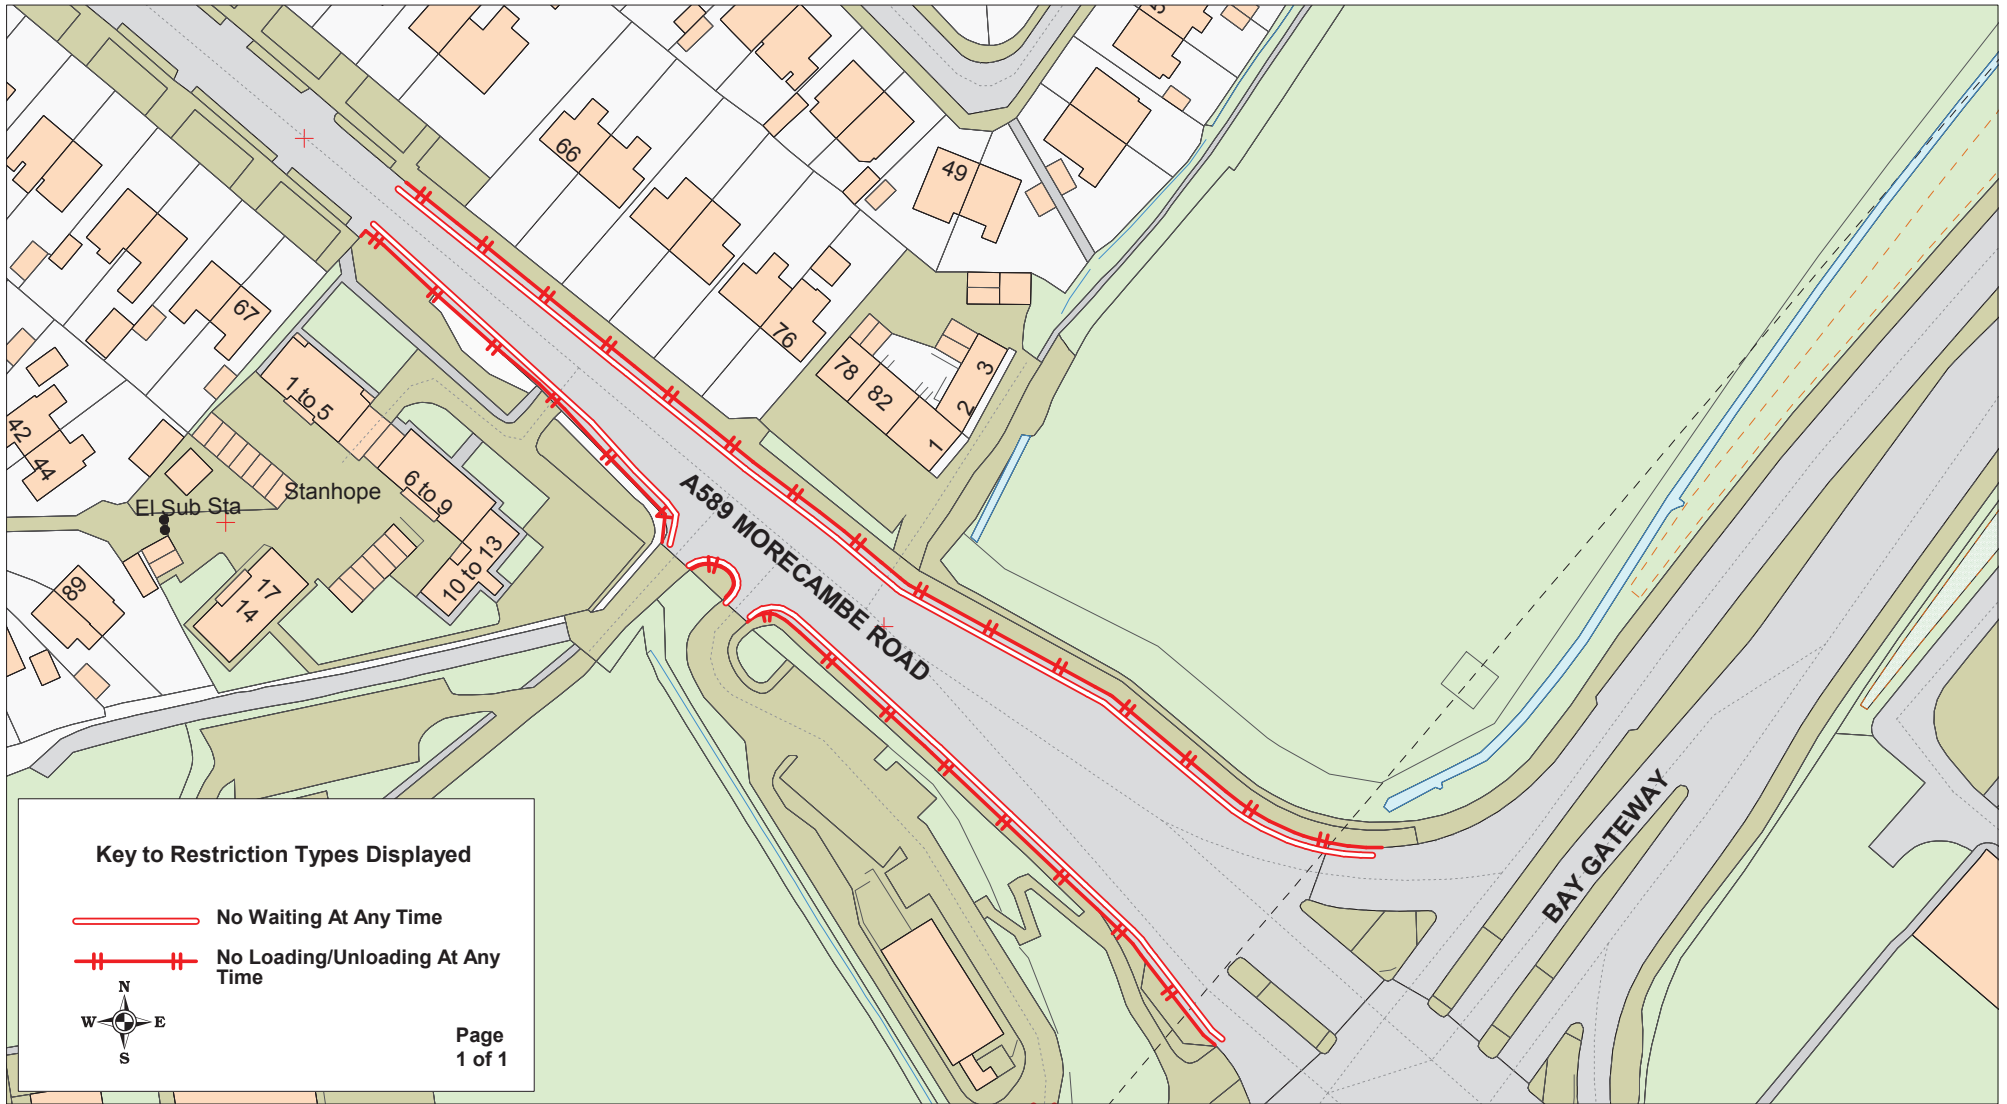SCALE	1 : 500
DATE	04/02/2019
DRAWING No.	EM/11-18/LA3
DRAWN BY	TJP
	Scale with care as distortion may occur



Key to Restriction Types Displayed

-  No Waiting At Any Time
-  No Loading/Unloading At Any Time



Page
1 of 1



**PROHIBITION OF WAITING
AND LOADING/UNLOADING**


**A589 Morecambe Road,
Morecambe**

* Crown copyright. All rights reserved
Lancashire County Council
Licence No. 2003

**Community Services
Sue Harper
Director Community Services**

P.O. Box 100, County Hall,
PRESTON PR1 0LD

SCALE	1 : 1250
DATE	04/02/2019
DRAWING No.	EM/01-19/LA4
DRAWN BY	TJP
	Scale with care as distortion may occur

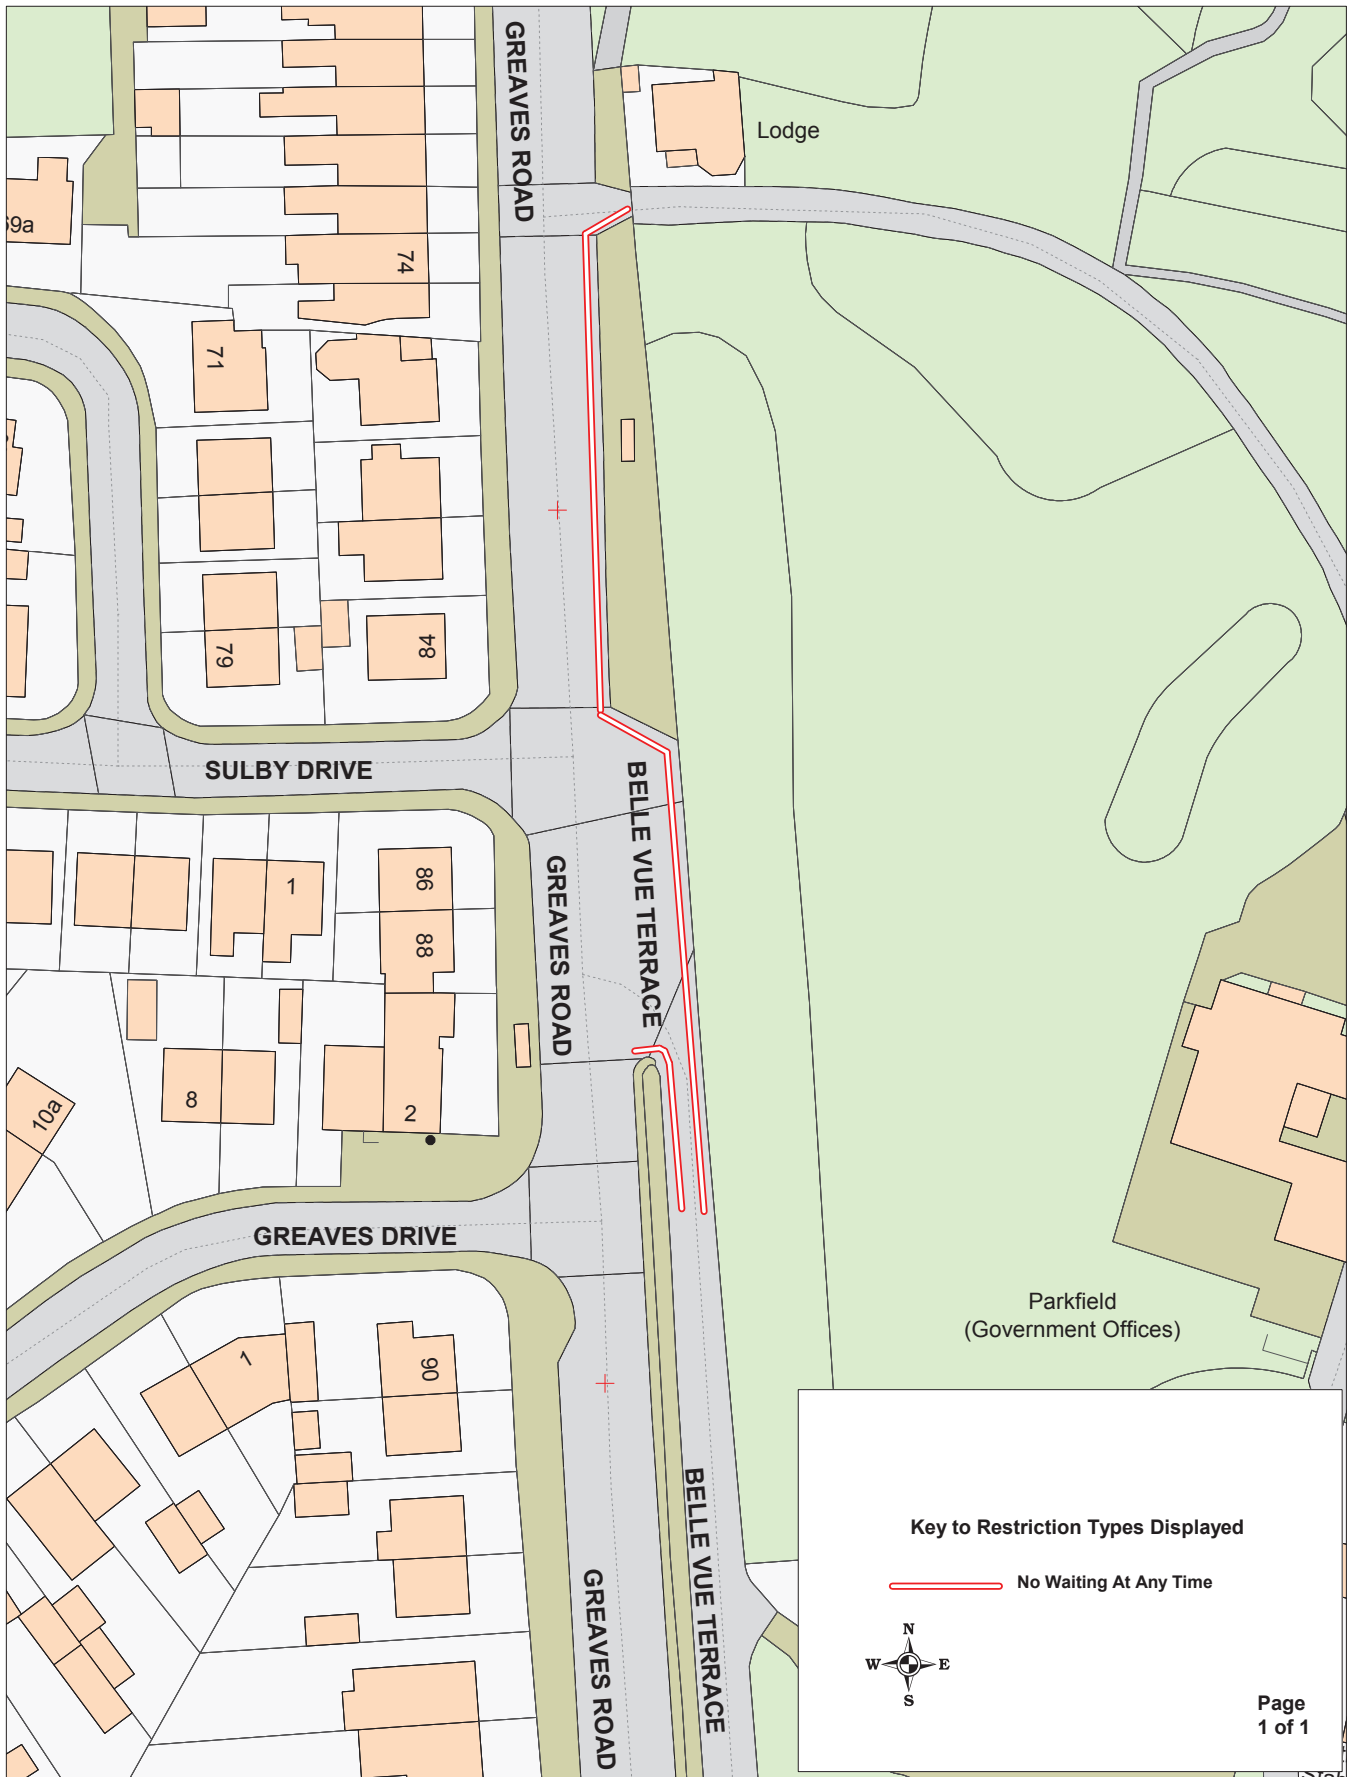

Key to Restriction Types Displayed

 No Waiting At Any Time



PROHIBITION OF WAITING

**A6 Greaves Road and
Belle Vue Terrace,
Lancaster**

© Crown copyright. All rights reserved
Lancashire County Council
Licence No. 2003

**Community Services
Sue Harper
Director Community Services**

P.O. Box 100, County Hall,
PRESTON PR1 0LD

SCALE	1 : 750
DATE	04/02/2019
DRAWING No.	EM/01-19/LA5
DRAWN BY	TJP
	Scale with care as distortion may occur

