


**Heatley Street and  
Chandler Street,  
Preston**

\* Crown copyright. All rights reserved  
Lancashire County Council  
Licence No. 2003


**Community Services  
Sue Harper  
Director Community Services**


P.O. Box 100, County Hall,  
PRESTON PR1 0LD


SCALE	<b>1 : 750</b>
DATE	<b>28/02/2019</b>
DRAWING No.	<b>EM/12-18/PR1</b>
DRAWN BY	<b>TJP</b>
	Scale with care as distortion may occur

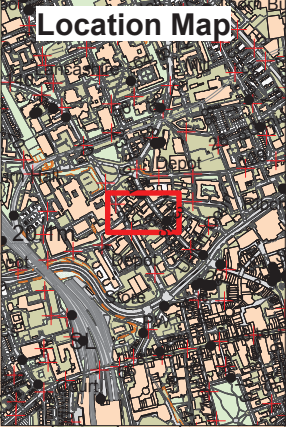

**Key to Restriction Types Displayed**

 No Waiting At Any Time

 No Waiting Mon-Sat 8am-6pm



Page  
1 of 1



**PROHIBITION AND RESTRICTION OF WAITING**


**Edward Street, Preston**

\* Crown copyright. All rights reserved  
Lancashire County Council  
Licence No. 2003

**Community Services  
Sue Harper  
Director Community Services**

P.O. Box 100, County Hall,  
PRESTON PR1 0LD

SCALE	1 : 750
DATE	28/01/2019
DRAWING No.	EM/01/19/PR2
DRAWN BY	TJP
	Scale with care as distortion may occur

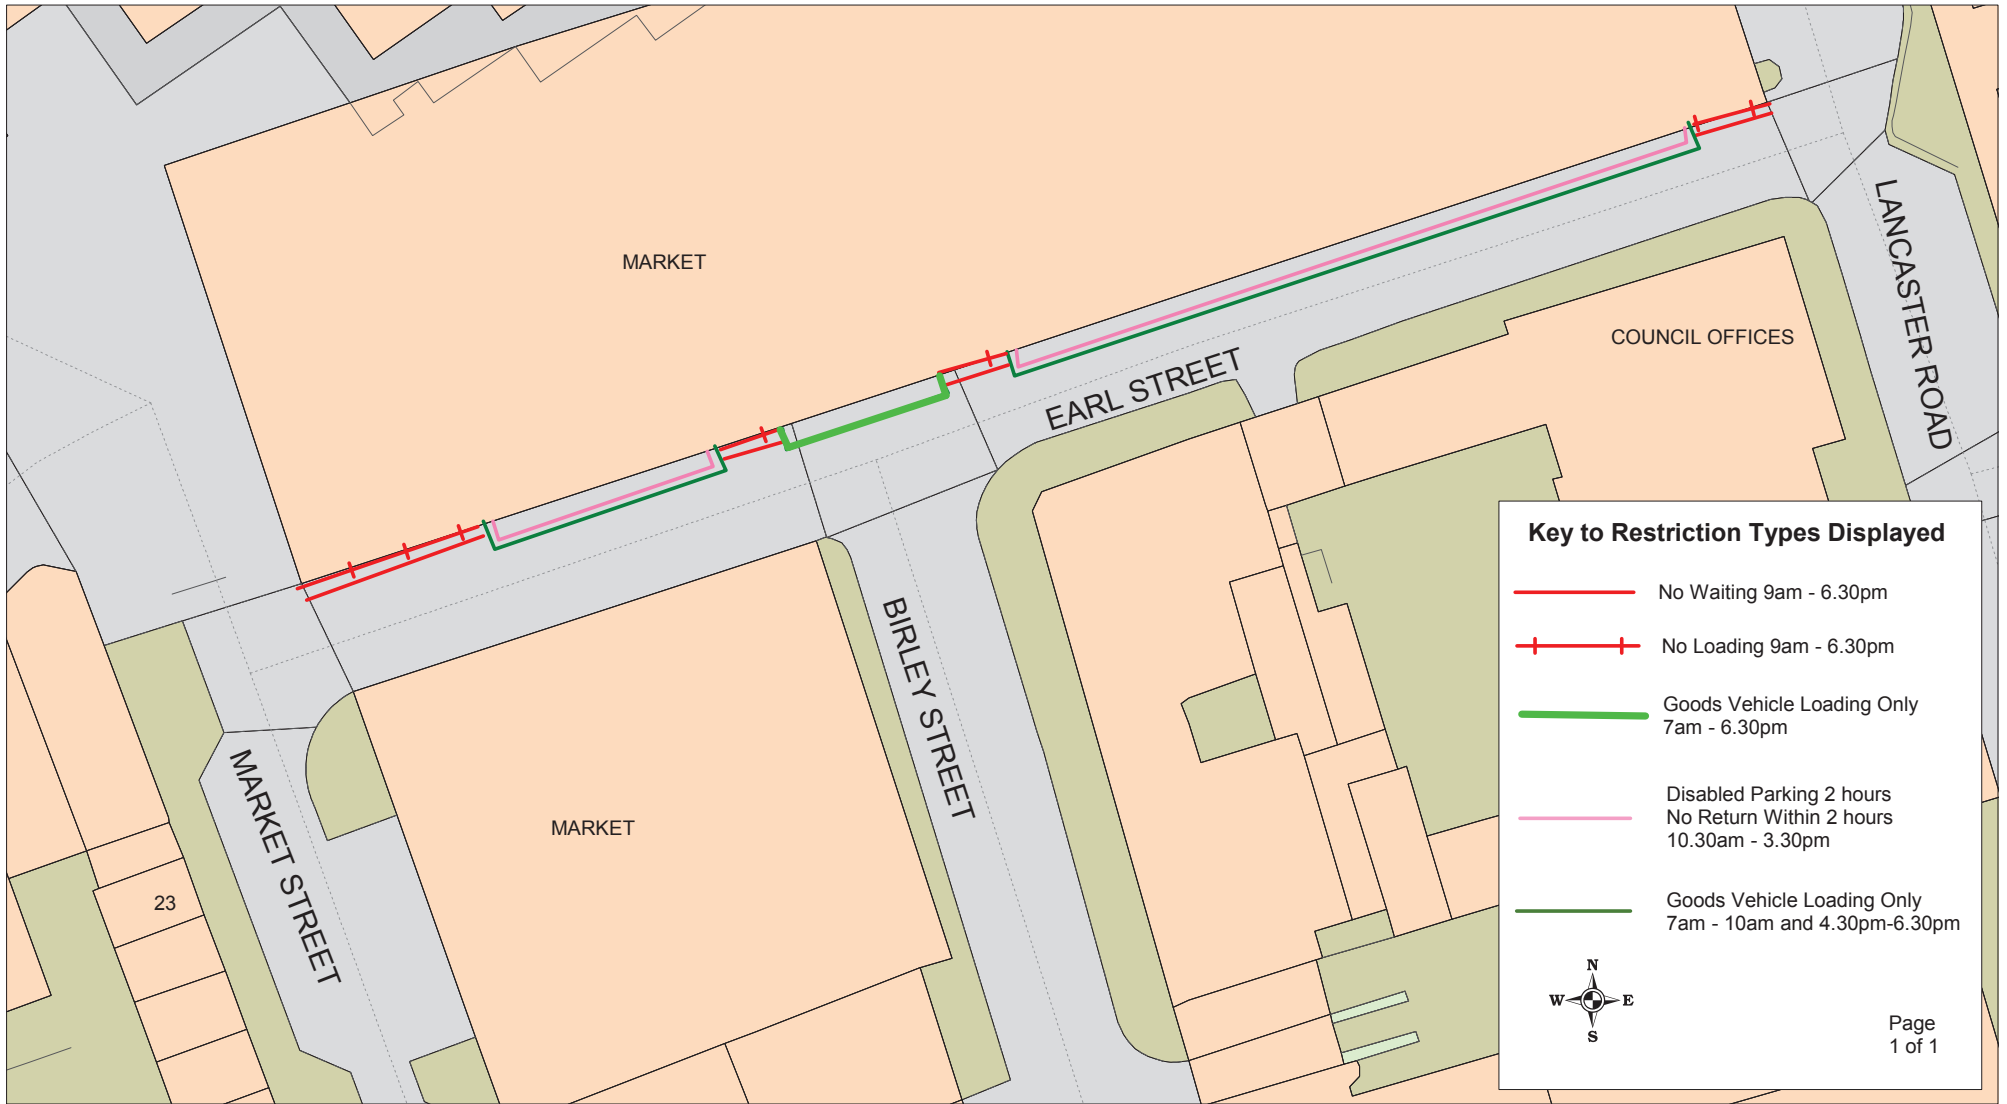

**Key to Restriction Types Displayed**

- No Waiting 9am - 6.30pm
- + + No Loading 9am - 6.30pm
- Goods Vehicle Loading Only 7am - 6.30pm
- Disabled Parking 2 hours  
No Return Within 2 hours  
10.30am - 3.30pm
- Goods Vehicle Loading Only 7am - 10am and 4.30pm-6.30pm

Page  
1 of 1



Earl Street, Preston

**Community Services**  
**Sue Harper**  
**Director Community Services**  
 P.O. Box 100, County Hall,  
 PRESTON PR1 0LD

SCALE	<b>1 : 500</b>
DATE	<b>01/03/2019</b>
DRAWING No.	<b>EM/01-19/PR3</b>
DRAWN BY	<b>TJP</b>
	Scale with care as distortion may occur