



Key to Restriction Types Displayed

 Disabled Parking Bay marked for revocation



Page 1 of 1



Lancashire
County Council


REVOCATION of Disabled Parking Bay in Greenhey Place, Skelmersdale

* Crown copyright. All rights reserved
Lancashire County Council
Licence No. 2003

**Community Services
Sue Harper
Director Community Services**

P.O. Box 100, County Hall,
PRESTON PR1 0LD

SCALE	1 : 1000
DATE	04/02/2019
DRAWING No.	KLJ/10-18WL1
DRAWN BY	TJP
	Scale with care as distortion may occur

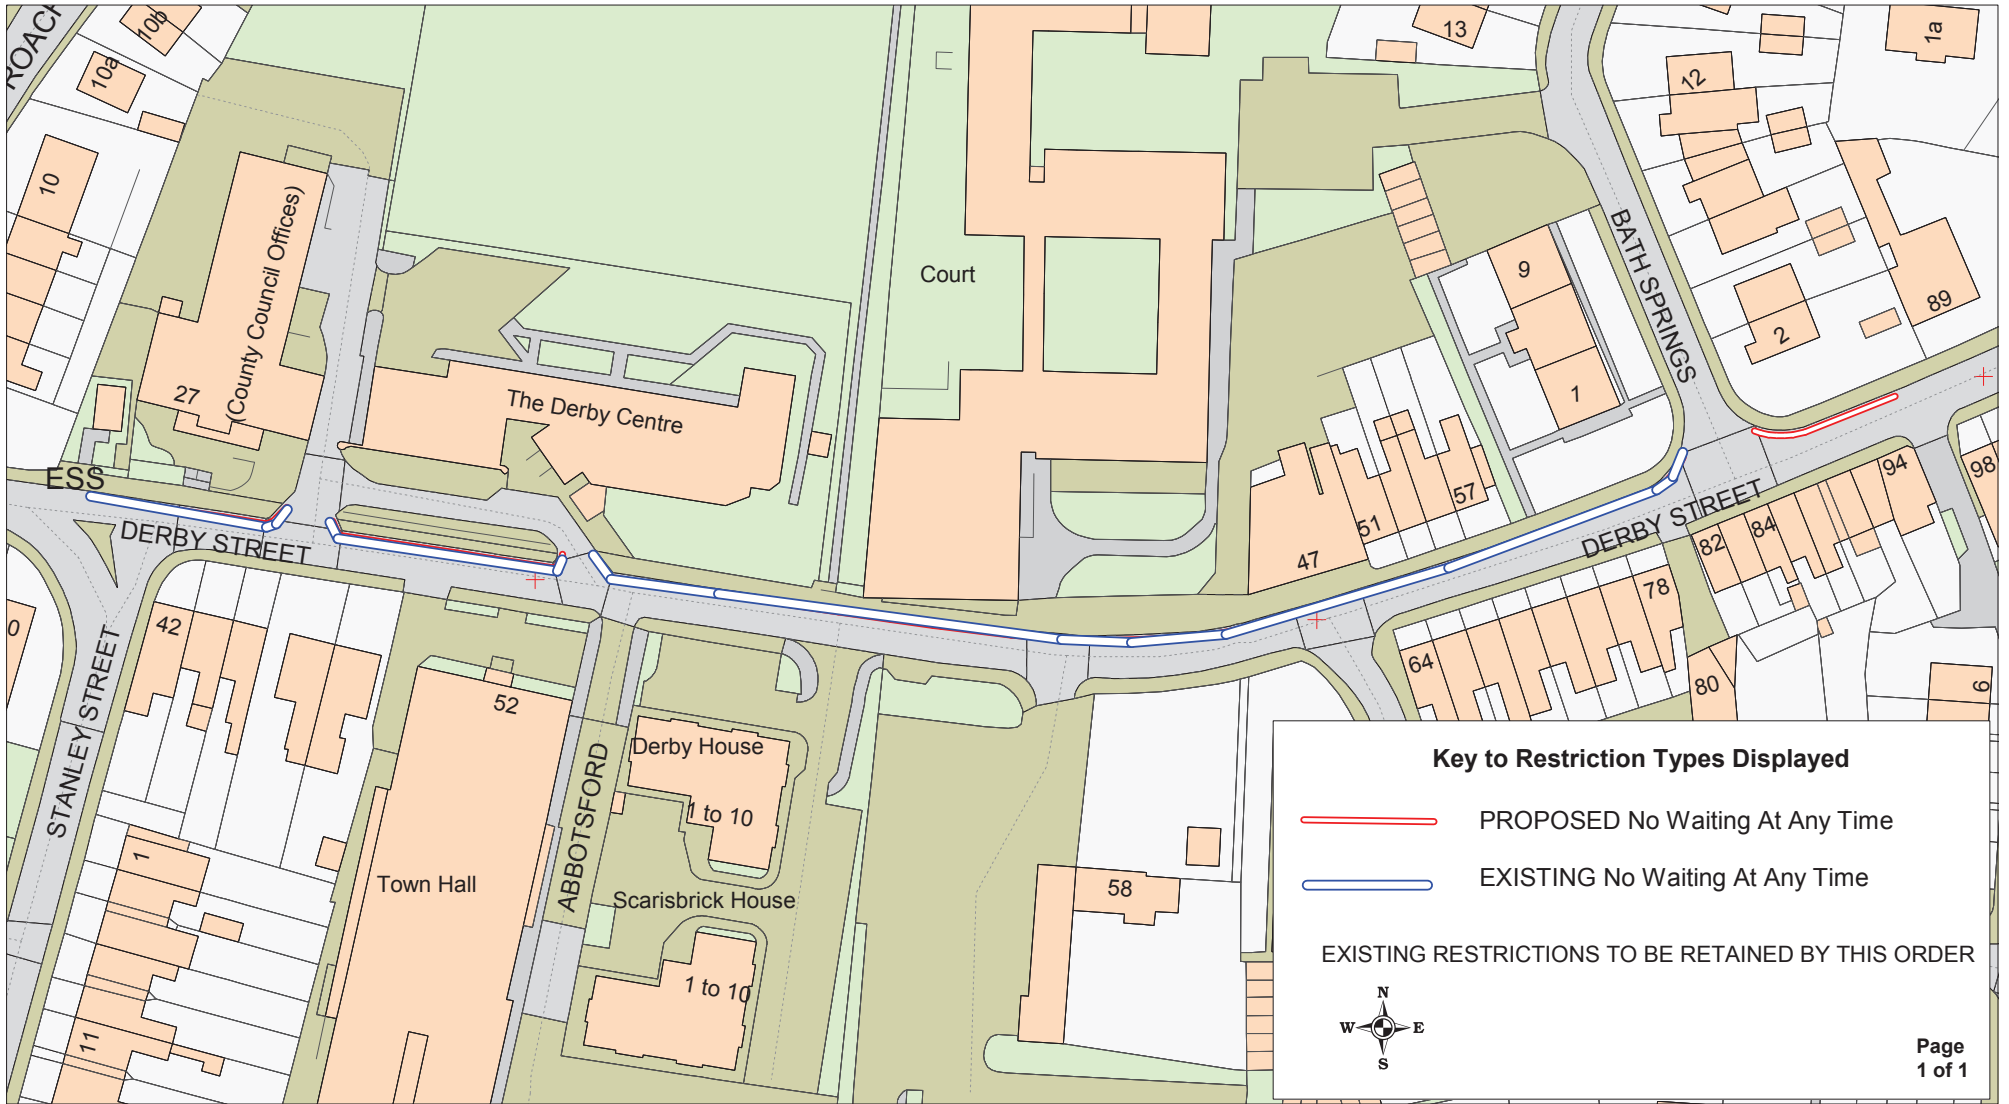

PROHIBITION OF WAITING
 Derby Street, Ormskirk

* Crown copyright. All rights reserved
 Lancashire County Council
 Licence No. 2003

Community Services
Sue Harper
Director Community Services

P.O. Box 100, County Hall,
 PRESTON PR1 0LD

SCALE	1 : 1000
DATE	04/02/2019
DRAWING No.	KL/01-19/WL2
DRAWN BY	TJP
	Scale with care as distortion may occur