



Key to Restriction Types Displayed

——— No Waiting At Any Time

Page
1 of 1



**Tanterton Hall Road,
New Rough Hey,
Tom Benson Way,
Fulwood**

+ Crown copyright. All rights reserved.
Lancashire County Council
Licence No. 2003

**Phil Durnell
Director of Highways
and Transportation**

**P.O. Box 100, County Hall,
PRESTON PR1 0LD**

SCALE

1 : 1000

DATE

08/07/2019

DRAWING No.

SR/02-19/PR1

DRAWN BY

MW

Scale with care as distortion
may occur




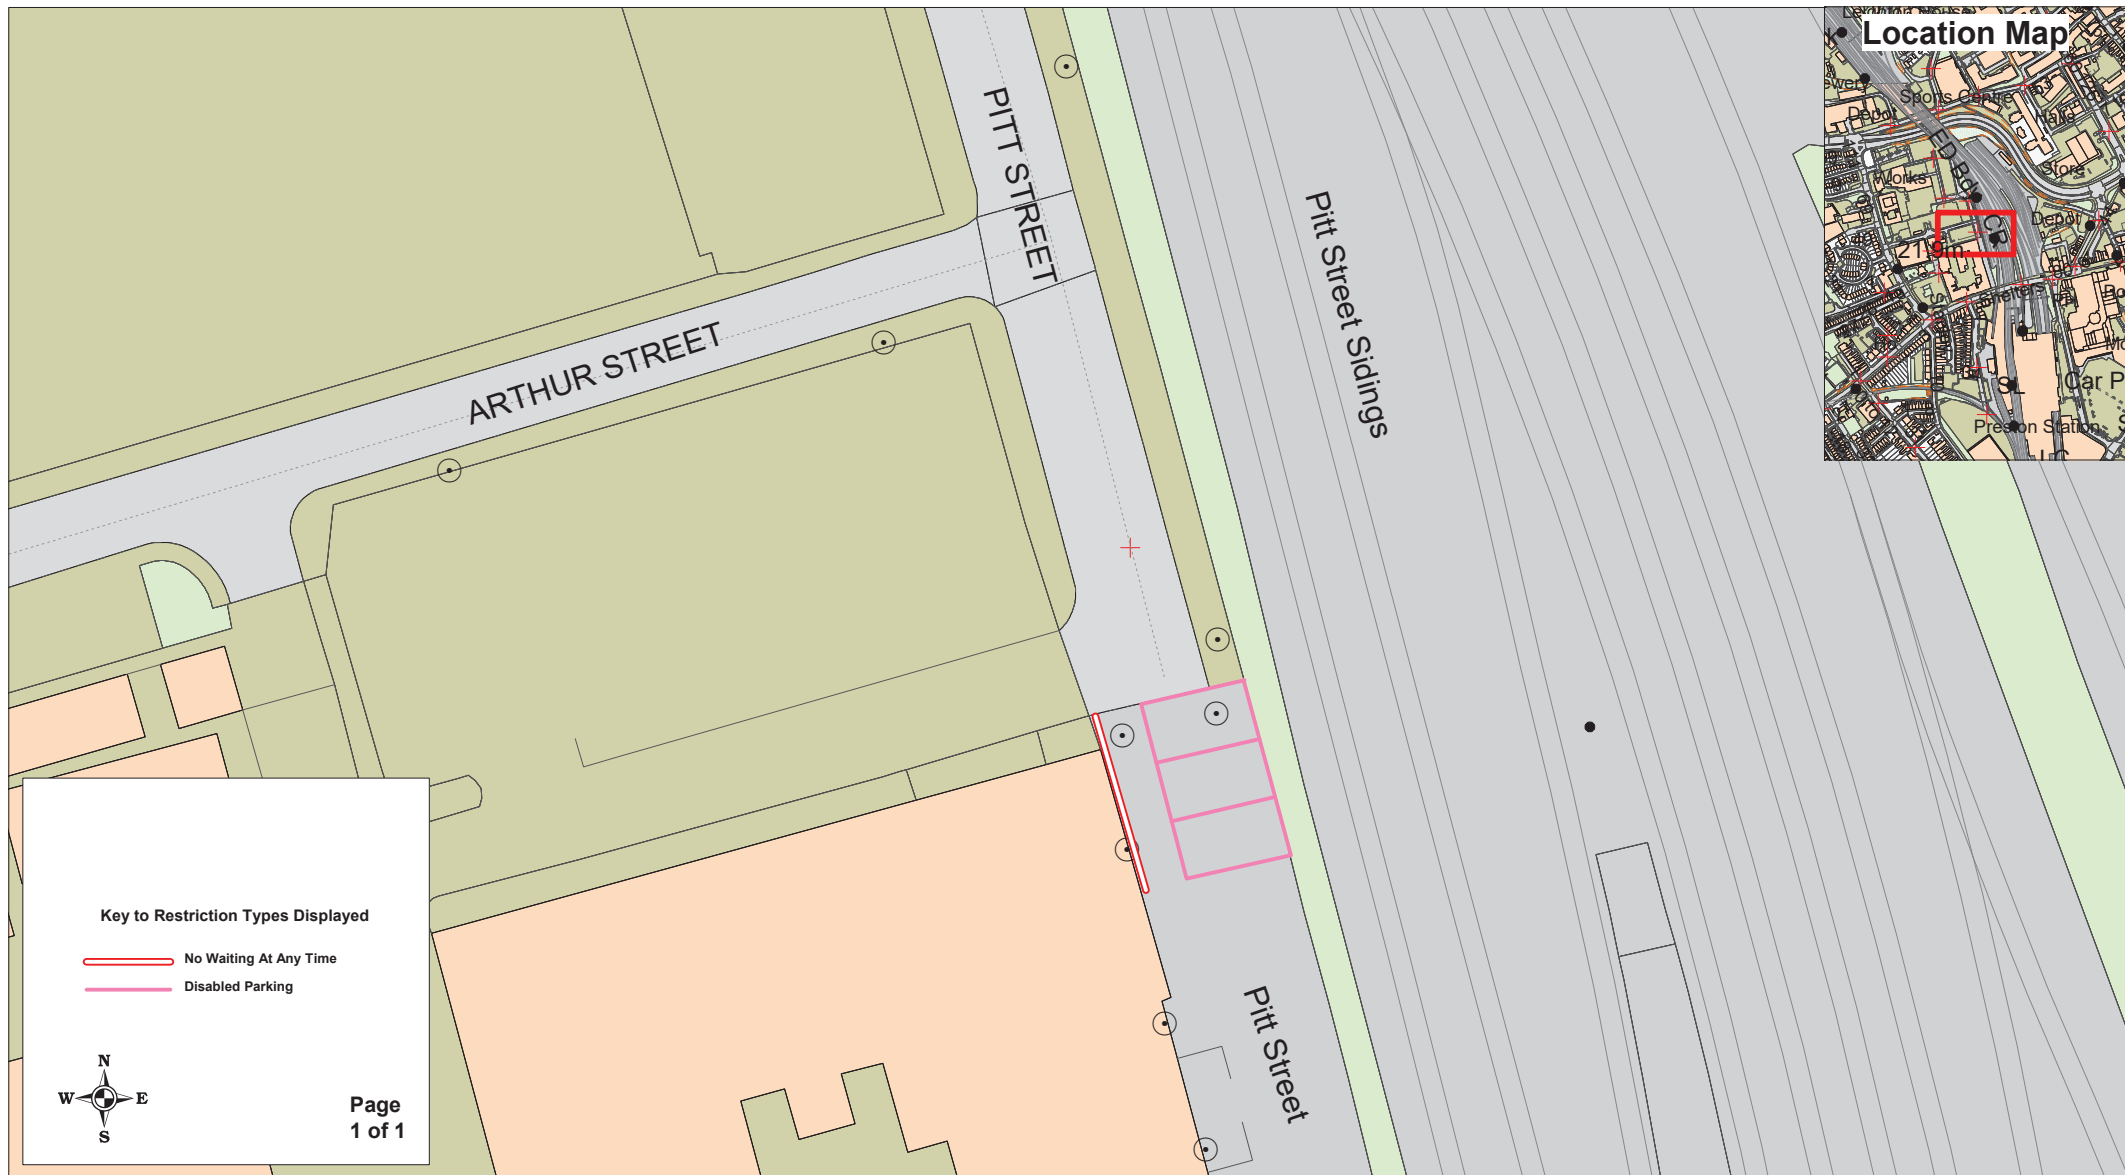



Key to Restriction Types Displayed


——— No Waiting At Any Time

Page
1 of 1

<div><div>Lancashire</div><div>County Council</div><div></div></div>	Tulketh Road, Beech Grove, Winmarleigh Road, Preston	<div><div><div>+ Crown copyright. All rights reserved Lancashire County Council Licence No. 2003</div></div></div>	SCALE	1 : 500
		<div><div>Phil Durnell</div><div>Director of Highways and Transportation</div><div>P.O. Box 100, County Hall, PRESTON PR1 0LD</div></div>	DATE	19/06/2019
			DRAWING No.	SR/06-19/PR3
			DRAWN BY	MW
				Scale with care as distortion may occur



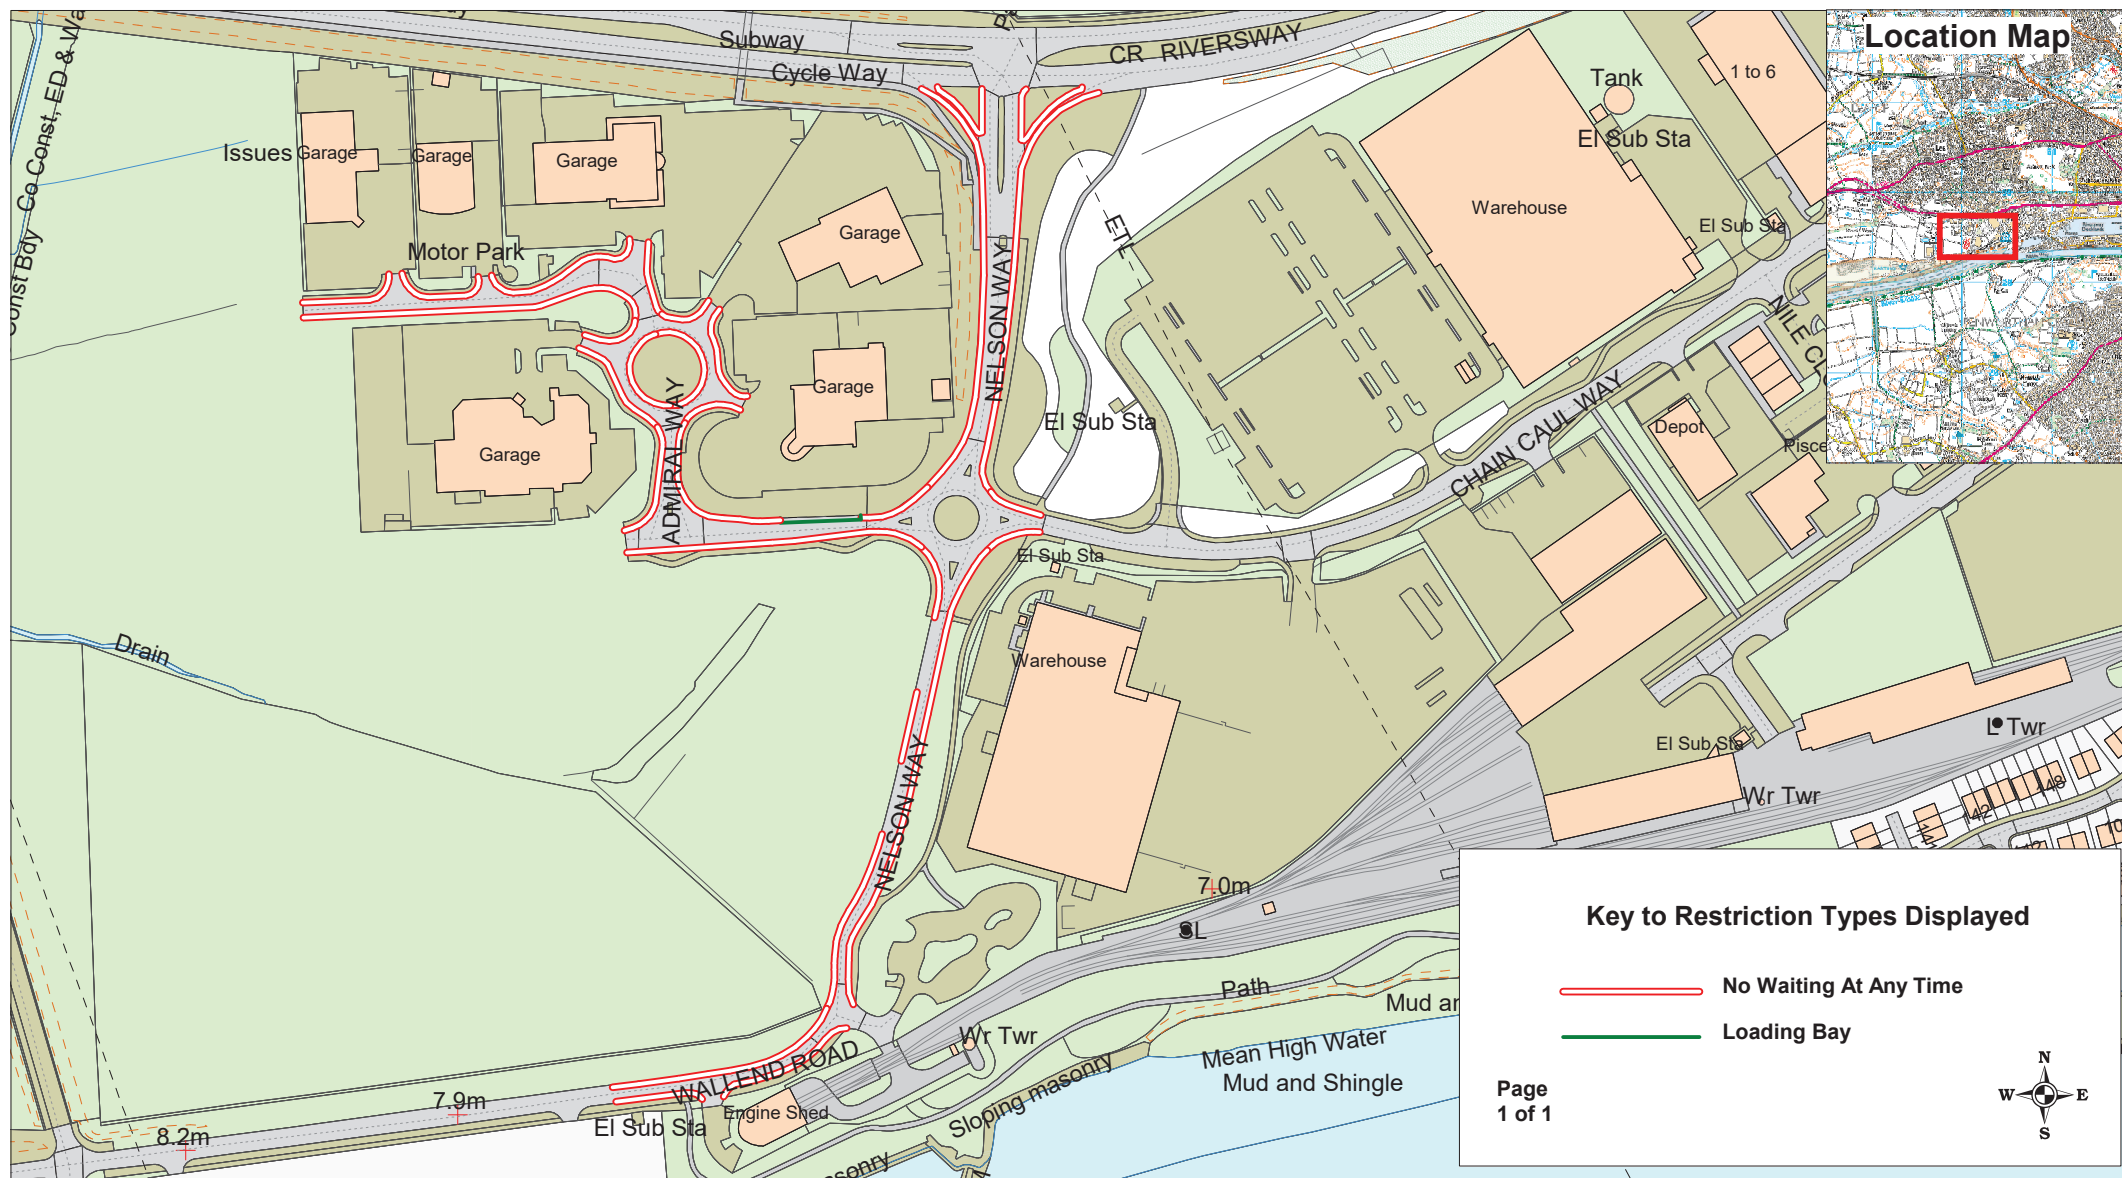

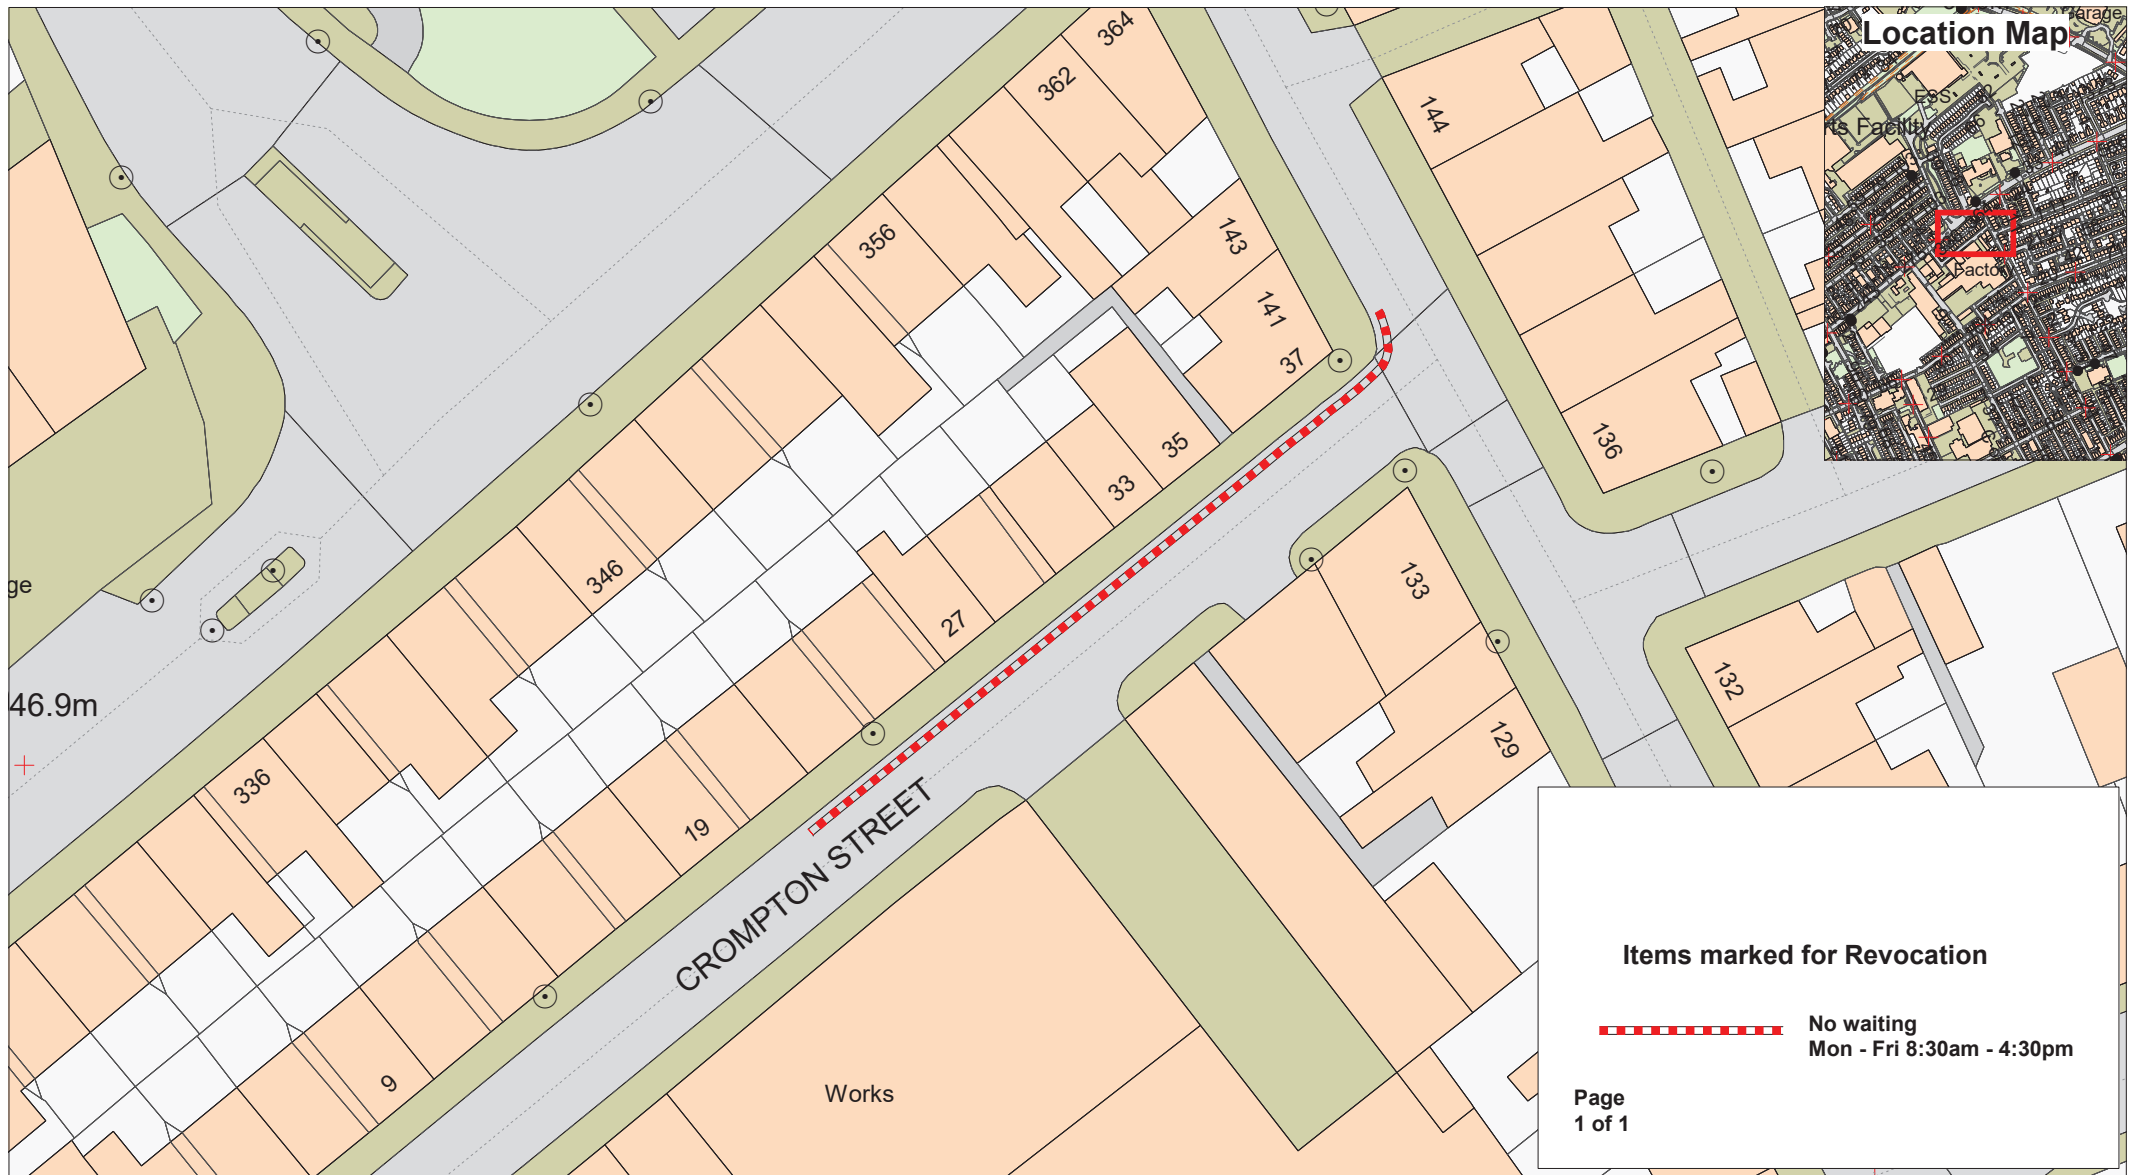

Lancashire County Council	Crompton Street, Preston		<small>+ Crown copyright. All rights reserved Lancashire County Council Licence No. 2003</small>	
			Phil Durnell Director of Highways and Transportation P.O. Box 100, County Hall, PRESTON PR1 0LD	
			SCALE	1 : 500
			DATE	27/06/2019
			DRAWING No.	SR/06-19/PR6R
		DRAWN BY	MW	
			Scale with care as distortion may occur	