



#### Key to Restriction Types Displayed

——— No Waiting At Any Time

Page  
1 of 1



### Bamford Crescent (South) and Manchester Road, Accrington

Original proposal  
Consulted on 25th September-2019

\* Crown copyright. All rights reserved.  
Lancashire County Council  
Licence No. 2003


**Phil Durnell**  
**Director of Highways  
and Transportation**

P.O. Box 100, County Hall,  
PRESTON PR1 0LD

SCALE	1 : 500
DATE	18/06/2019
DRAWING No.	CH/06-19/HY1-1
DRAWN BY	MW
Scale with care as distortion may occur	



#### Key to Restriction Types Displayed


 No Waiting At Any Time





Page  
1 of 1



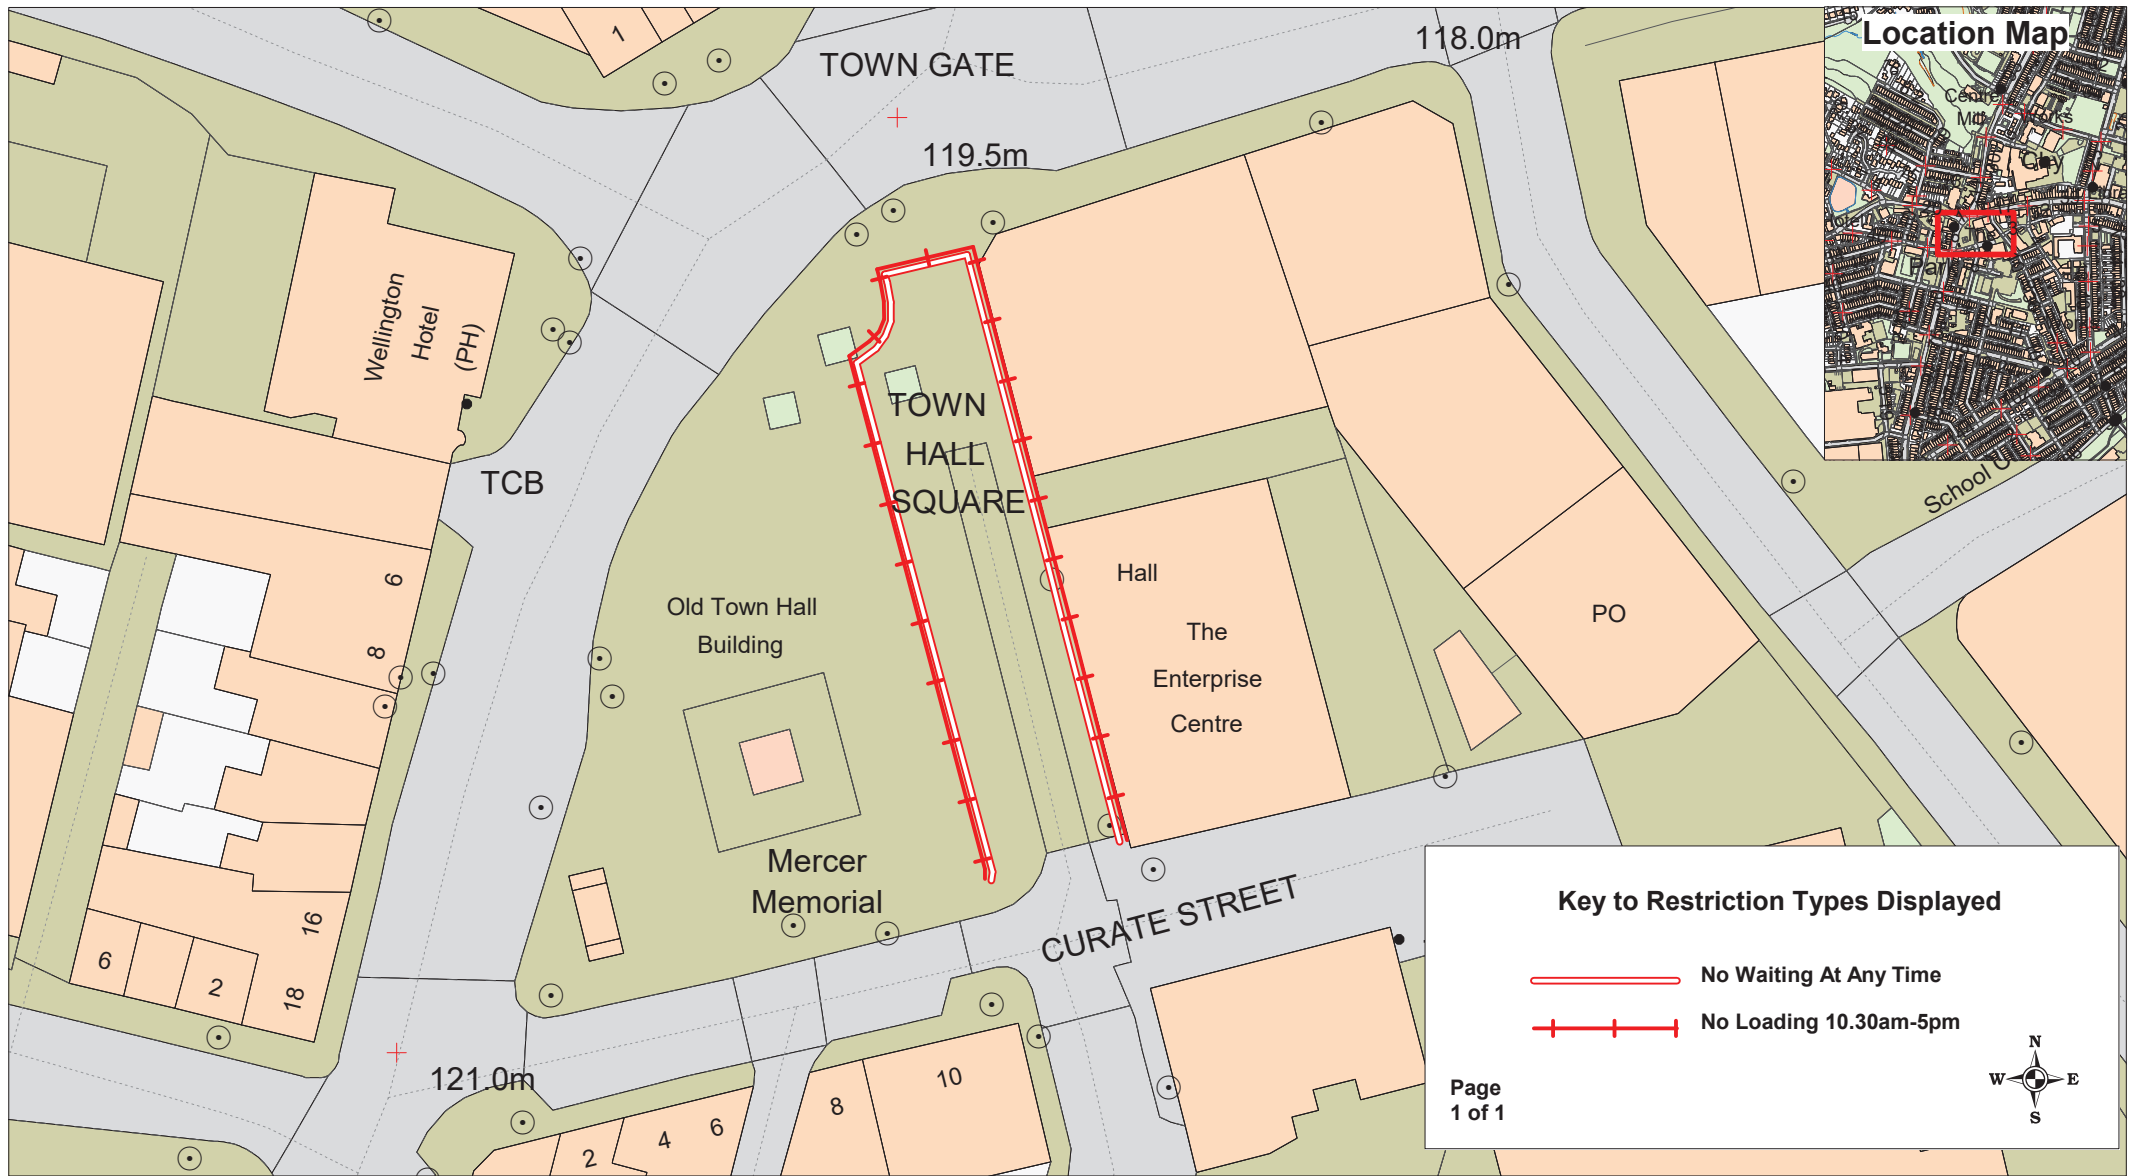





**Key to Restriction Types Displayed**

 No Waiting At Any Time  
 No Loading 10.30am-5pm

Page  
 1 of 1



	<b>Town Hall Square, Great Harwood</b>	<small>+ Crown copyright. All rights reserved Lancashire County Council Licence No. 2003</small>  <b>Phil Durnell</b> <b>Director of Highways and Transportation</b> P.O. Box 100, County Hall, PRESTON PR1 0LD	SCALE	1 : 500
			DATE	27/06/2019
			DRAWING No.	CH/06-19/HY2
			DRAWN BY	MW
				Scale with care as distortion may occur