


LOCATION MAP

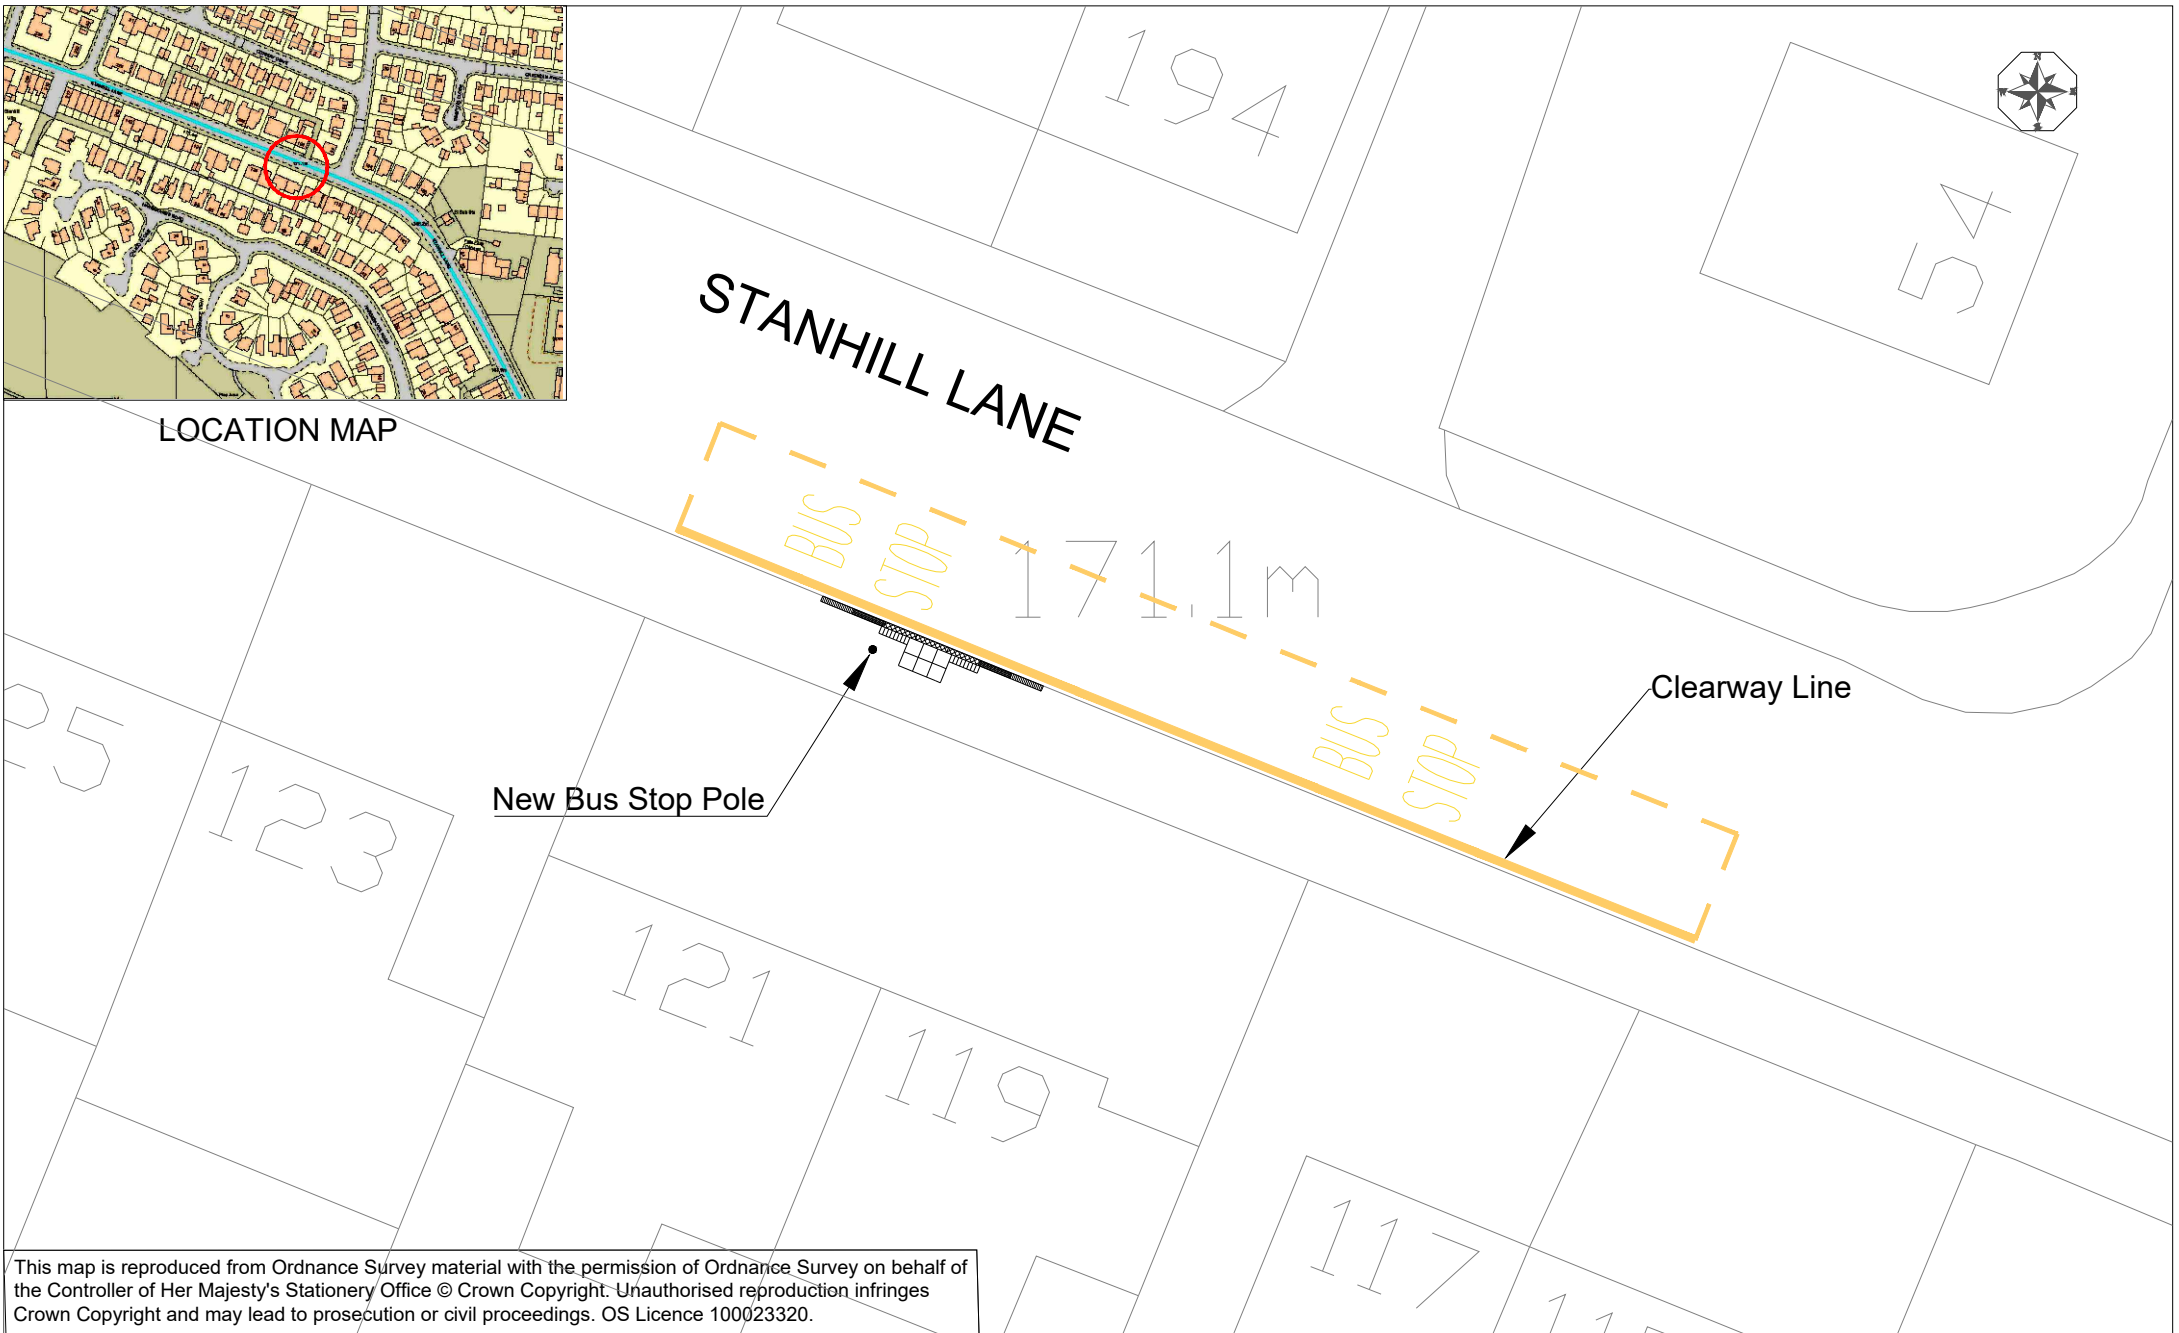

This map is reproduced from Ordnance Survey material with the permission of Ordnance Survey on behalf of the Controller of Her Majesty's Stationery Office © Crown Copyright. Unauthorised reproduction infringes Crown Copyright and may lead to prosecution or civil proceedings. OS Licence 100023320.

	<b>Design and Construction</b>	PROJECT TITLE <b>Stanhill Lane, Oswaldtwistle</b>	DRAWN BY <b>Z UKADIA</b>	CLIENT No. <b>5320</b>	NO.   Date   Amendment Details   Drawn by:   Checked by:
	<p>SCALE BAR (PLOTTED mm)</p>	<b>Bus Stop Improvement Scheme</b>	CHECKED BY <b>K HOLLIDAY</b>	SCHEME NO. <b>5320</b>	
ISSUE PURPOSE <b>DRAFT</b>	DRAWING TITLE <b>CONSULTATION PLAN</b>	DATE <b>FEB 2020</b>	DRAWING No. <b>5320-SL-102</b>	SHEET No. <b>1</b>	REVISION <b>-</b>