


APPLICATION LCC/2020/0064 INSTALLATION OF NEW AND REPLACEMENT 2.4M AND 3M HIGH FENCES AND GATES TO ENCLOSE SCHOOL SITE. CONSTRUCTION OF FOOTPATH, WITH NEW ENTRANCE PATH AT HASLINGDEN HIGH SCHOOL BROADWAY HASLINGDEN

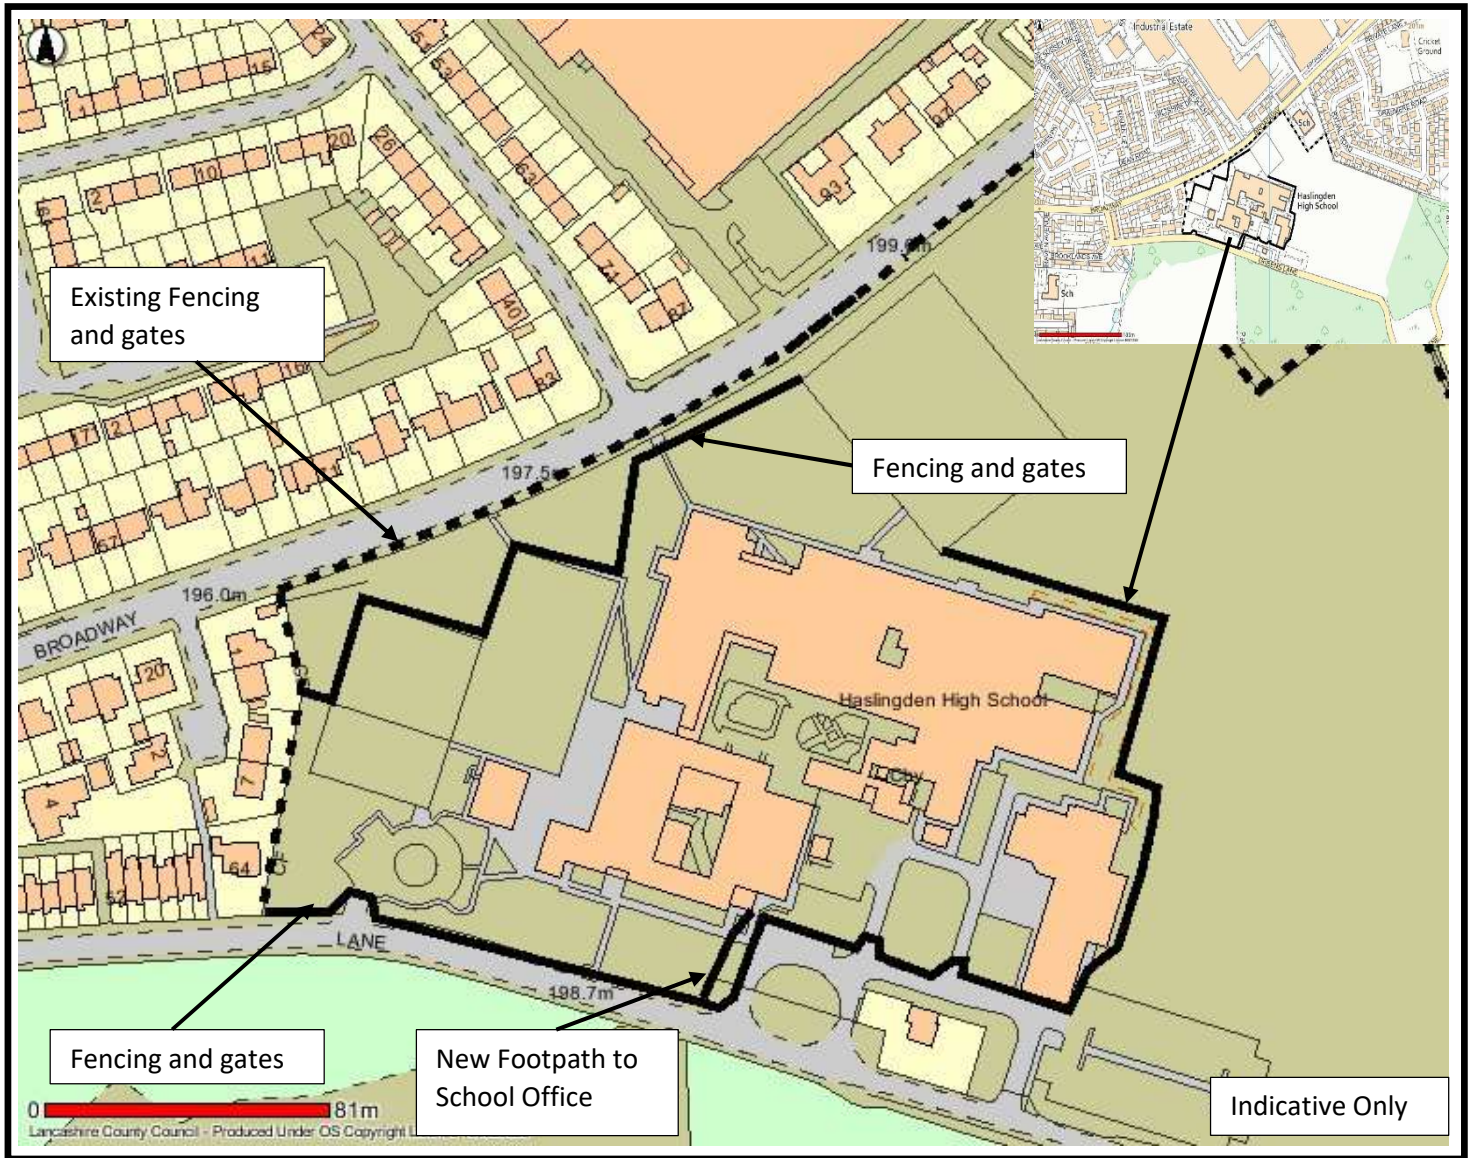

This Map is reproduced from Ordnance Survey material with the permission of Ordnance Survey on behalf of the controller of Her Majesty's Stationery Office (C) Crown Copyright. Unauthorised reproduction infringes Crown Copyright and may lead to Prosecution or civil proceedings. Lancashire County Council Licence No. 100023320