


Planning Application - LCC/2021/0032


**Erection of Portal Framed Building for storage of
recycled soil materials**

Newbridge Farm, Stopgate Lane, Simonswood

LCC/2021/0032 - Location

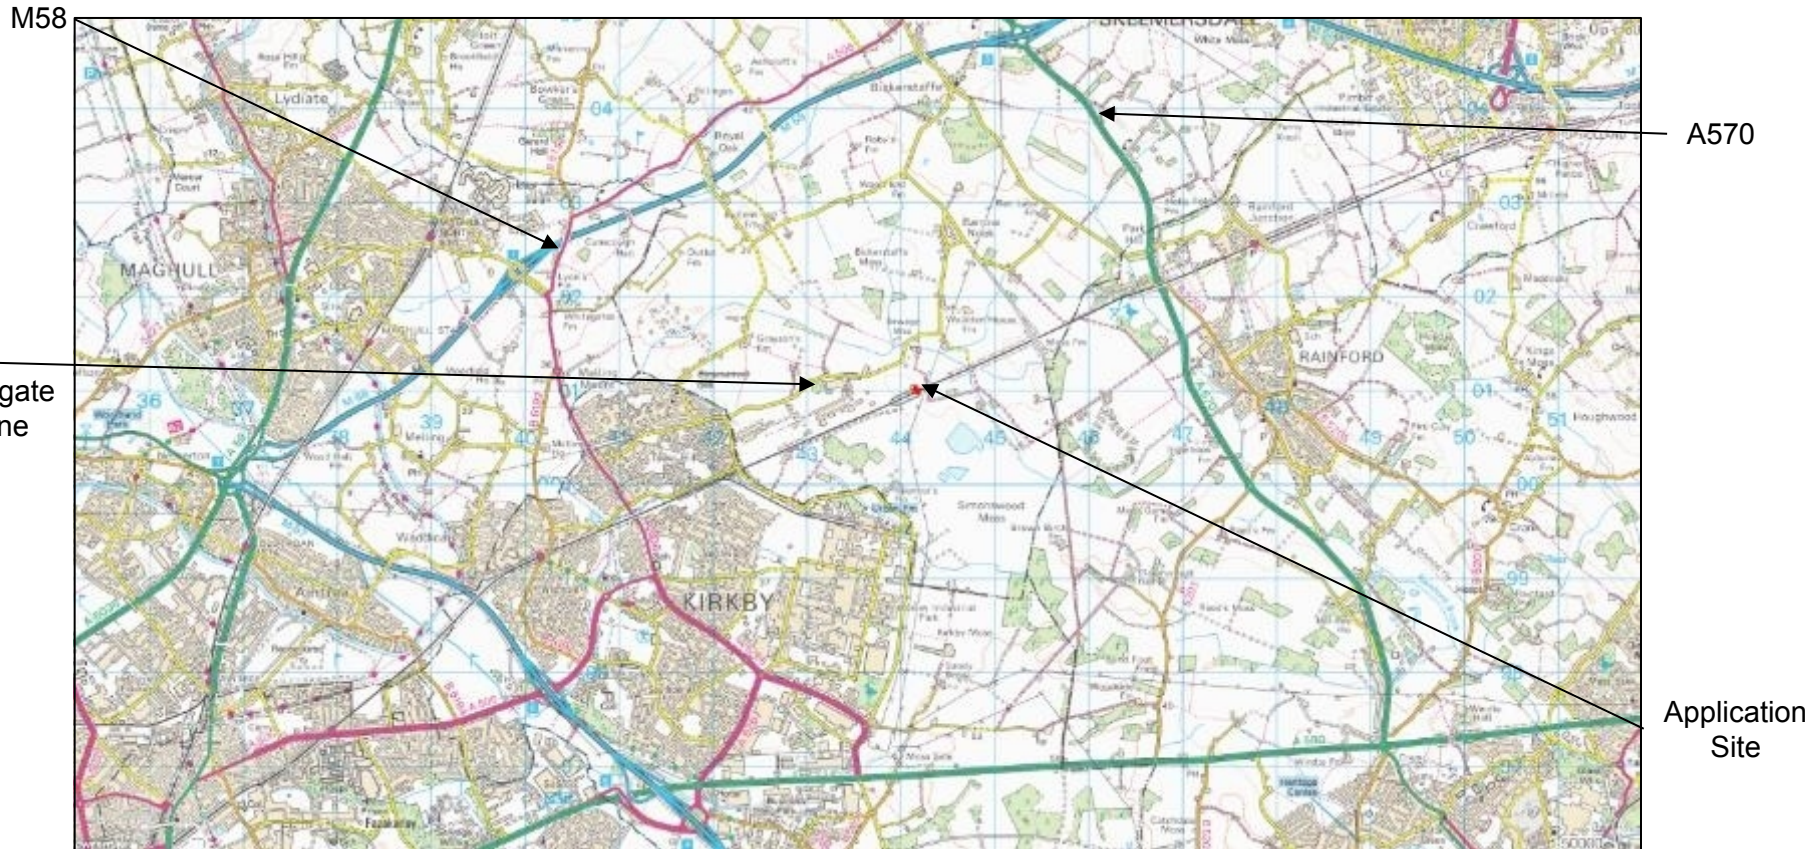

LCC/2021/0032 – Location Plan

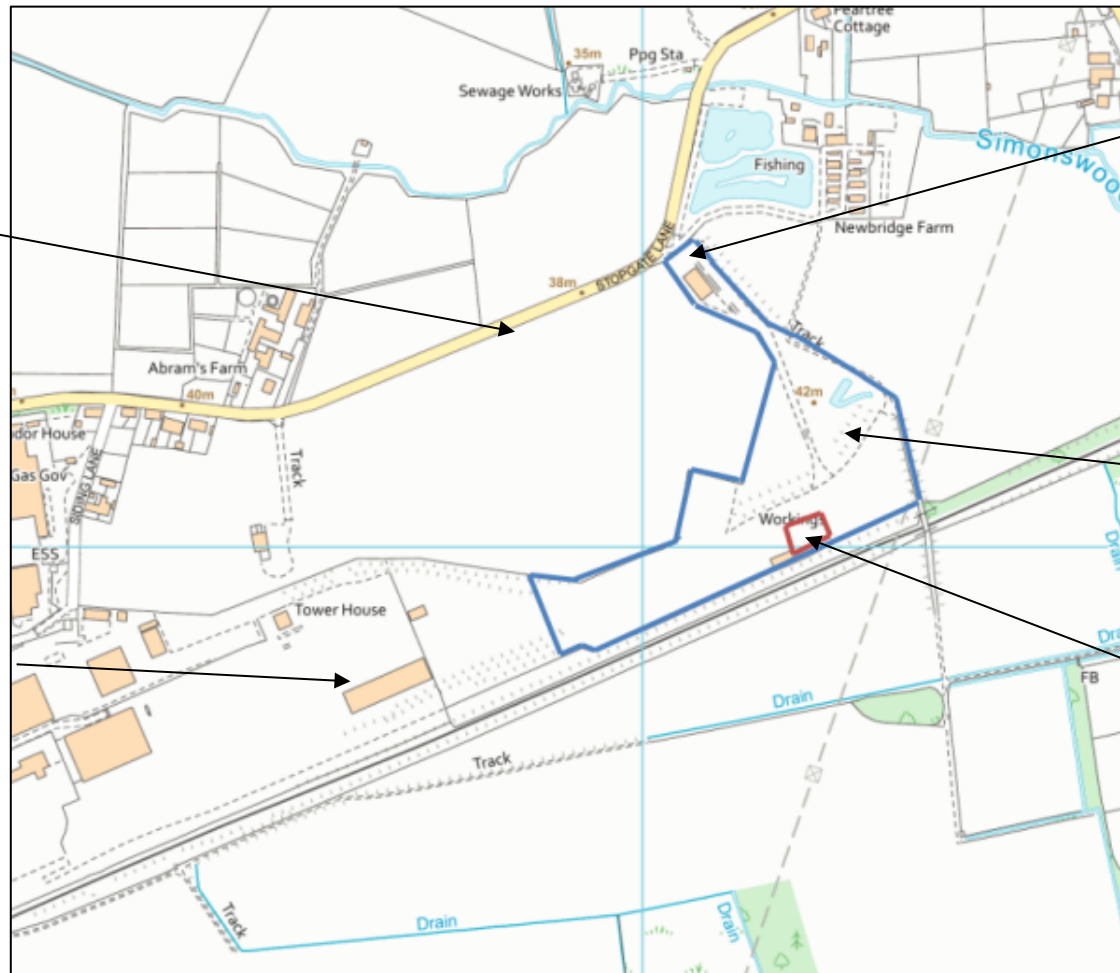

Stopgate Lane

Site Entrance

Applicant's Waste transfer Station (Blue line)

Simonswood Industrial Park

Application Site



LCC/2021/0032 - Aerial Photograph



LCC/2021/0032- Elevations



1 PROPOSED FRONT ELEVATION
1:1000



2 PROPOSED REAR ELEVATION
1:1000



3 PROPOSED LEFT ELEVATION
1:1000

4 PROPOSED RIGHT ELEVATION
1:1000



Photographs - Site of proposed building

Existing



Proposed



Photographs - Stopgate Lane

