




Planning Application LCC/2022/0022

Provision of a Multi Use Games Area, with associated perimeter fencing up to 2m high and connecting pathway

Lostock Hall Primary School, Linden Drive, Lostock Hall

Planning application LCC/2022/0022

Site Location Plan

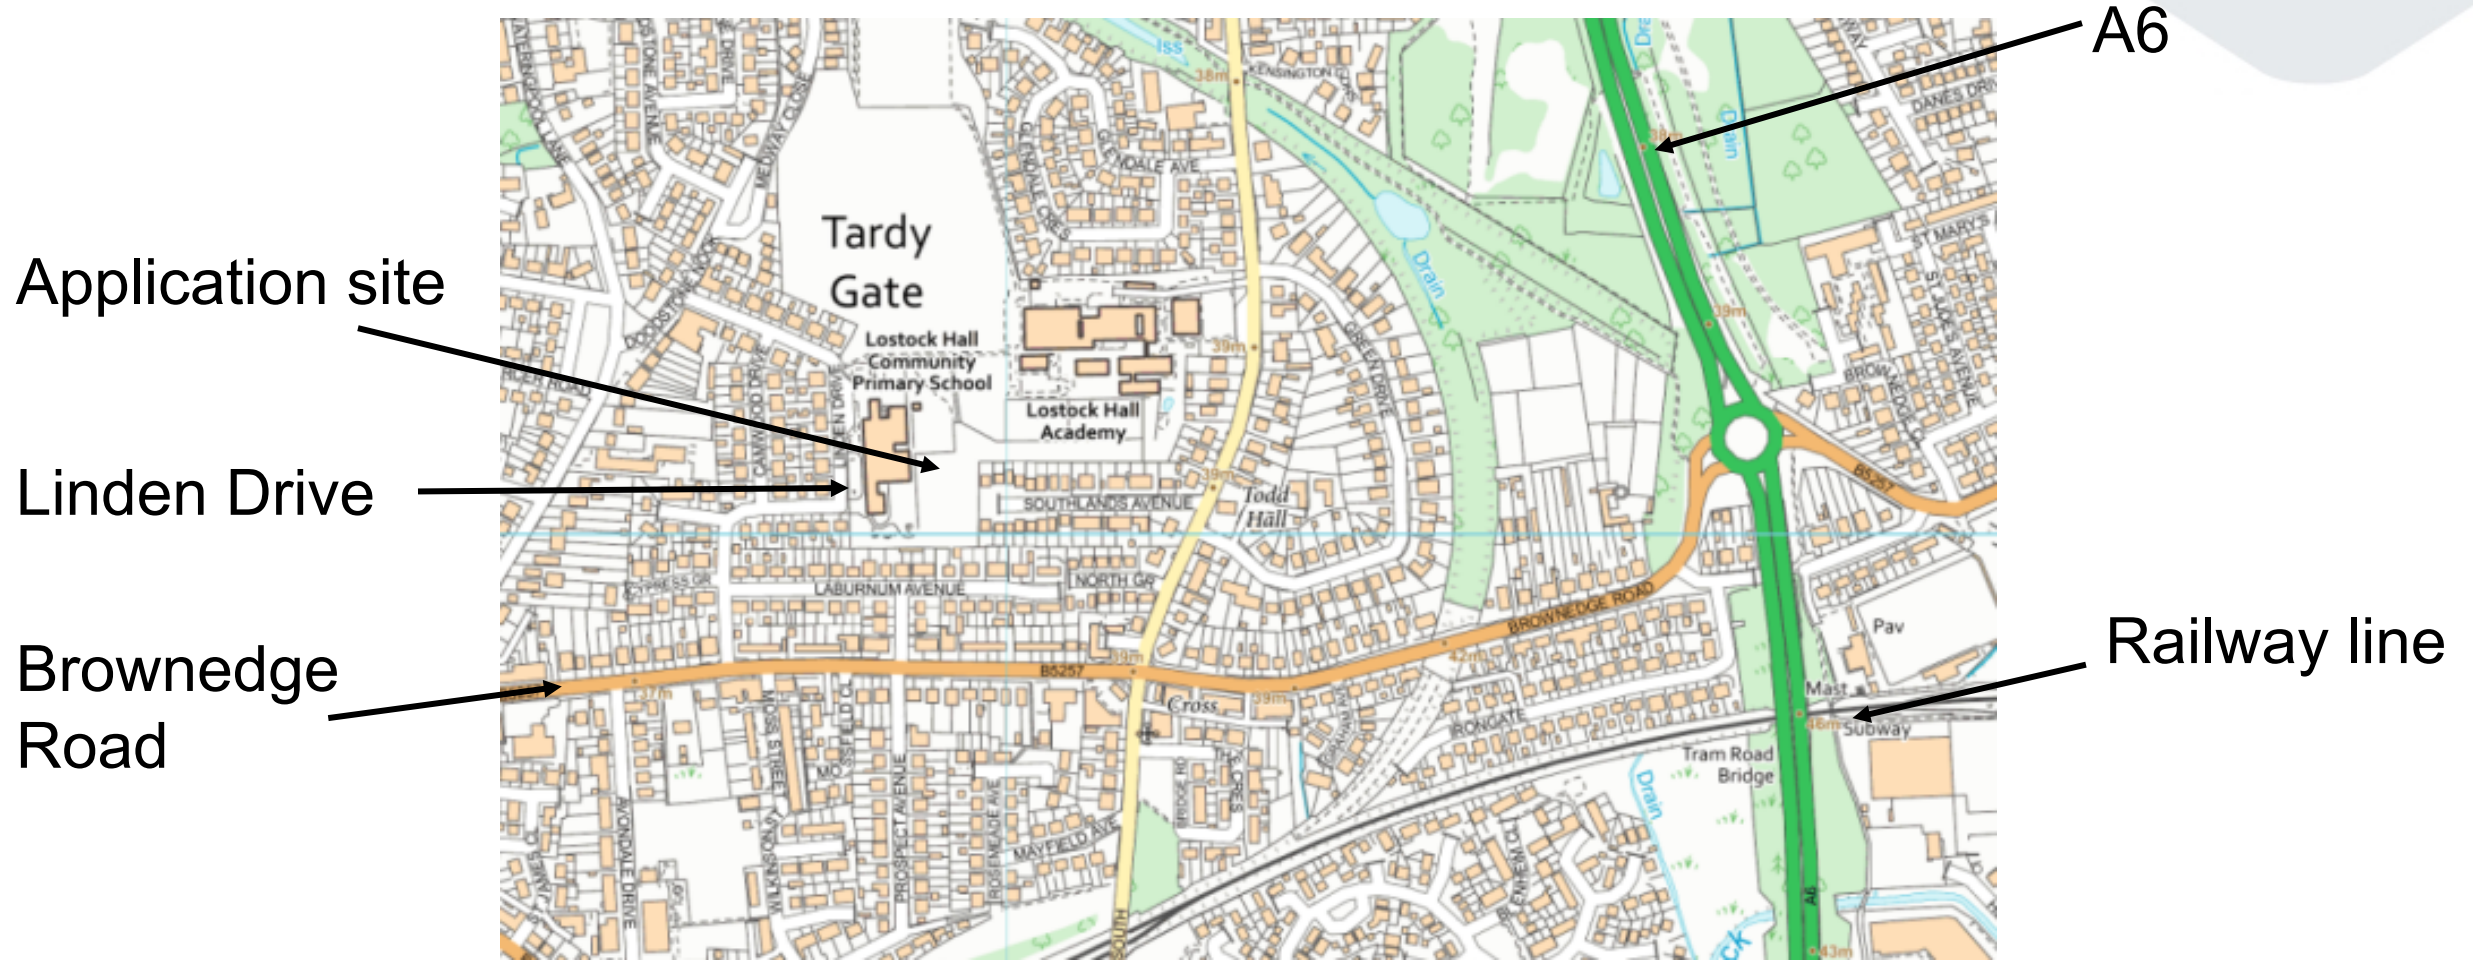

Planning application LCC/2022/0022


Aerial View




Planning application LCC/2022/0022

Location plan

Location of proposed multi use games area

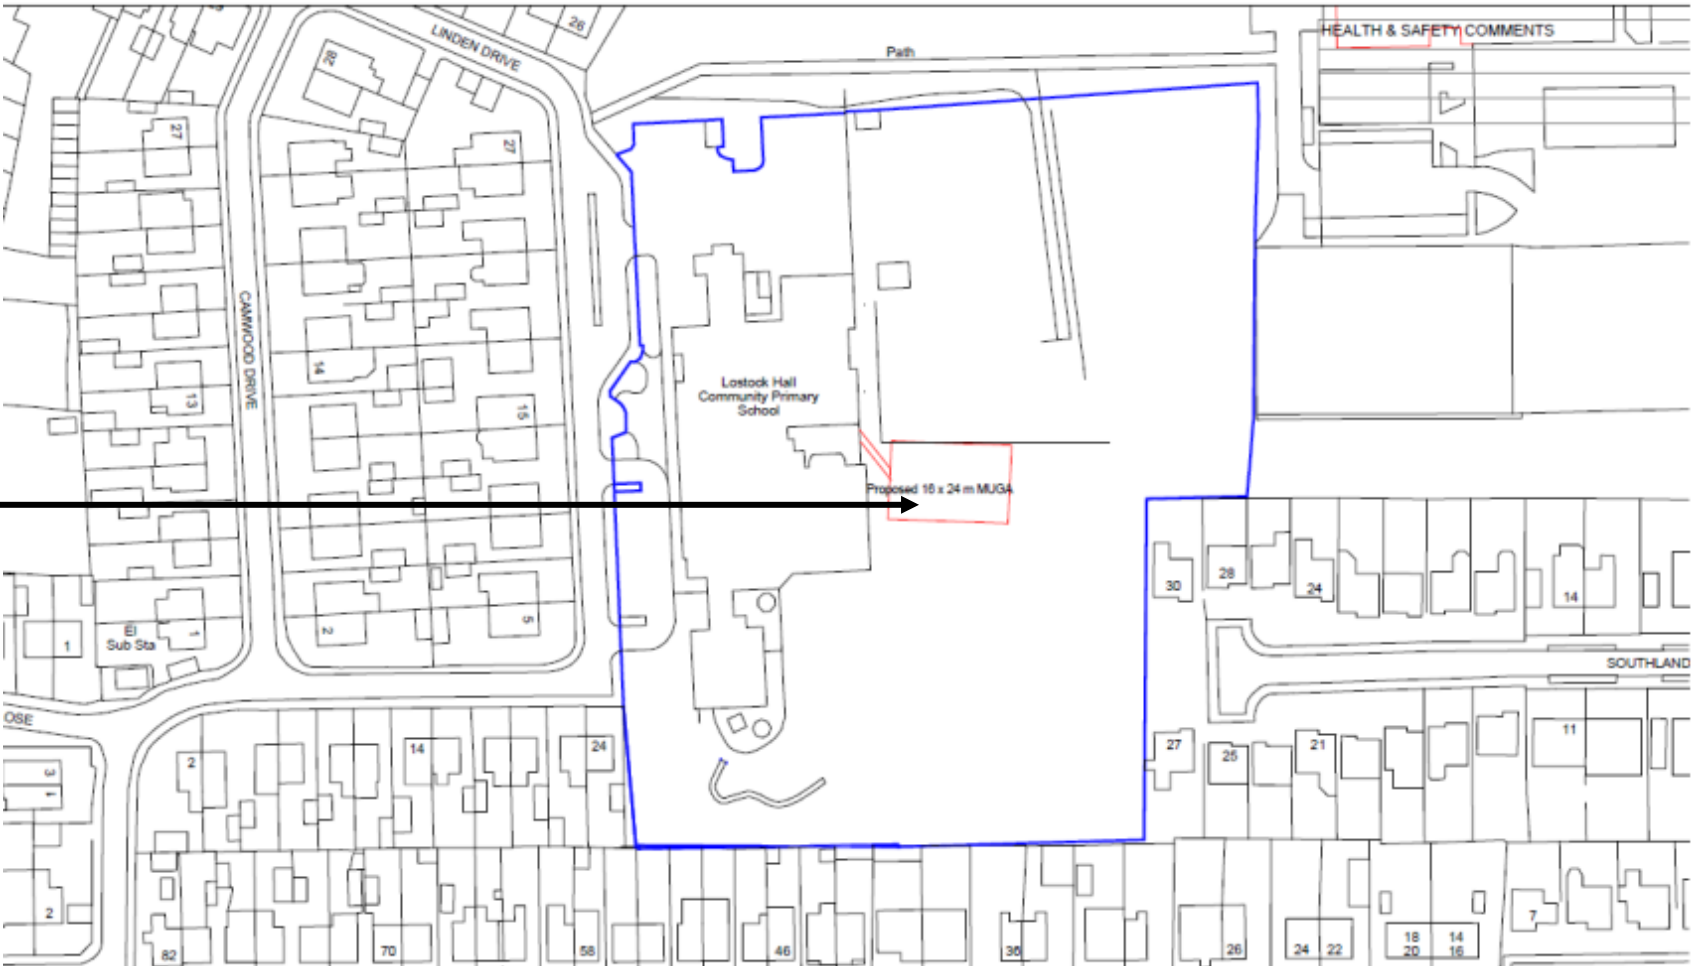

HEALTH & SAFETY COMMENTS

PROJECT Proposed MUGA		DRAWING TITLE Location Plan		PROJECT NO 12650	DRAWING NO	REVISION A
TOWN NAME Lostock Hall		DRAWING STATUS Planning		© LANCASHIRE COUNTY COUNCIL M00VI		
PREMISES NAME Lostock Hall Primary School		SCALE @ A4 1:1250	DRAWN BY RW	DATE 26/04/22	CHECKED BY	
PREMISES NO.		NOTE: ALL RIGHTS DESCRIBED IN CHAPTER IV OF THE COPYRIGHT, DESIGN AND PATENTS ACT 1988 HAVE BEEN GENERALLY ASSERTED. DIMENSIONS ARE NOT TO BE SCALED FROM THIS DRAWING. ALL WRITTEN MEASUREMENTS ARE TO BE CHECKED ON SITE BY THE CONTRACTOR.		 Design & Construction <small>DESIGN & CONSTRUCTION, LANCASHIRE COUNTY COUNCIL, PO BOX 100, PR1 0LD. TEL: 0300 1236701</small>		



Planning application LCC/2022/0022

Site Layout and fencing detail




Site Plan 1:500



Aerial View



MUGA Proposal

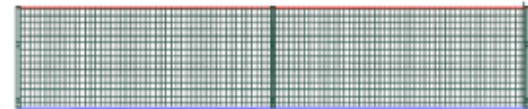

1 Metre high ball stop side fencing (with spectator rail)



2 Metre high ball stop end fencing

Planning application LCC/2022/00

Site photo



Planning application LCC/2022/00

Site photo



Planning application LCC/2022/0022

Photo of waterlogged field (provided by applicant)

