


**Key to Restriction Types Displayed**

 **No Waiting At Any Time**



**Blackburn Road,  
Padiham**



© Crown copyright. All rights reserved  
Lancashire County Council  
Licence No. 100019820 2023

**Phil Durnell  
Director of Highways  
and Transportation**

P.O. Box 100, County Hall,  
PRESTON PR1 0LD

SCALE	<b>1 : 500</b>
DATE	<b>03/02/2023</b>
DRAWING No.	<b>23-24(1)/BU3-MB</b>
DRAWN BY	<b>CGL</b>
	Scale with care as distortion may occur

### Key to Restriction Types Displayed

 No Waiting At Any Time



**Well Street,  
Padiham**




© Crown copyright. All rights reserved  
Lancashire County Council  
Licence No. 100019820 2023


**Phil Durnell**  
Director of Highways  
and Transportation

P.O. Box 100, County Hall,  
PRESTON PR1 0LD


SCALE	<b>1 : 500</b>
DATE	<b>03/02/2023</b>
DRAWING No.	<b>23-24(1)/BU4-MB</b>
DRAWN BY	<b>CGL</b>
	Scale with care as distortion may occur

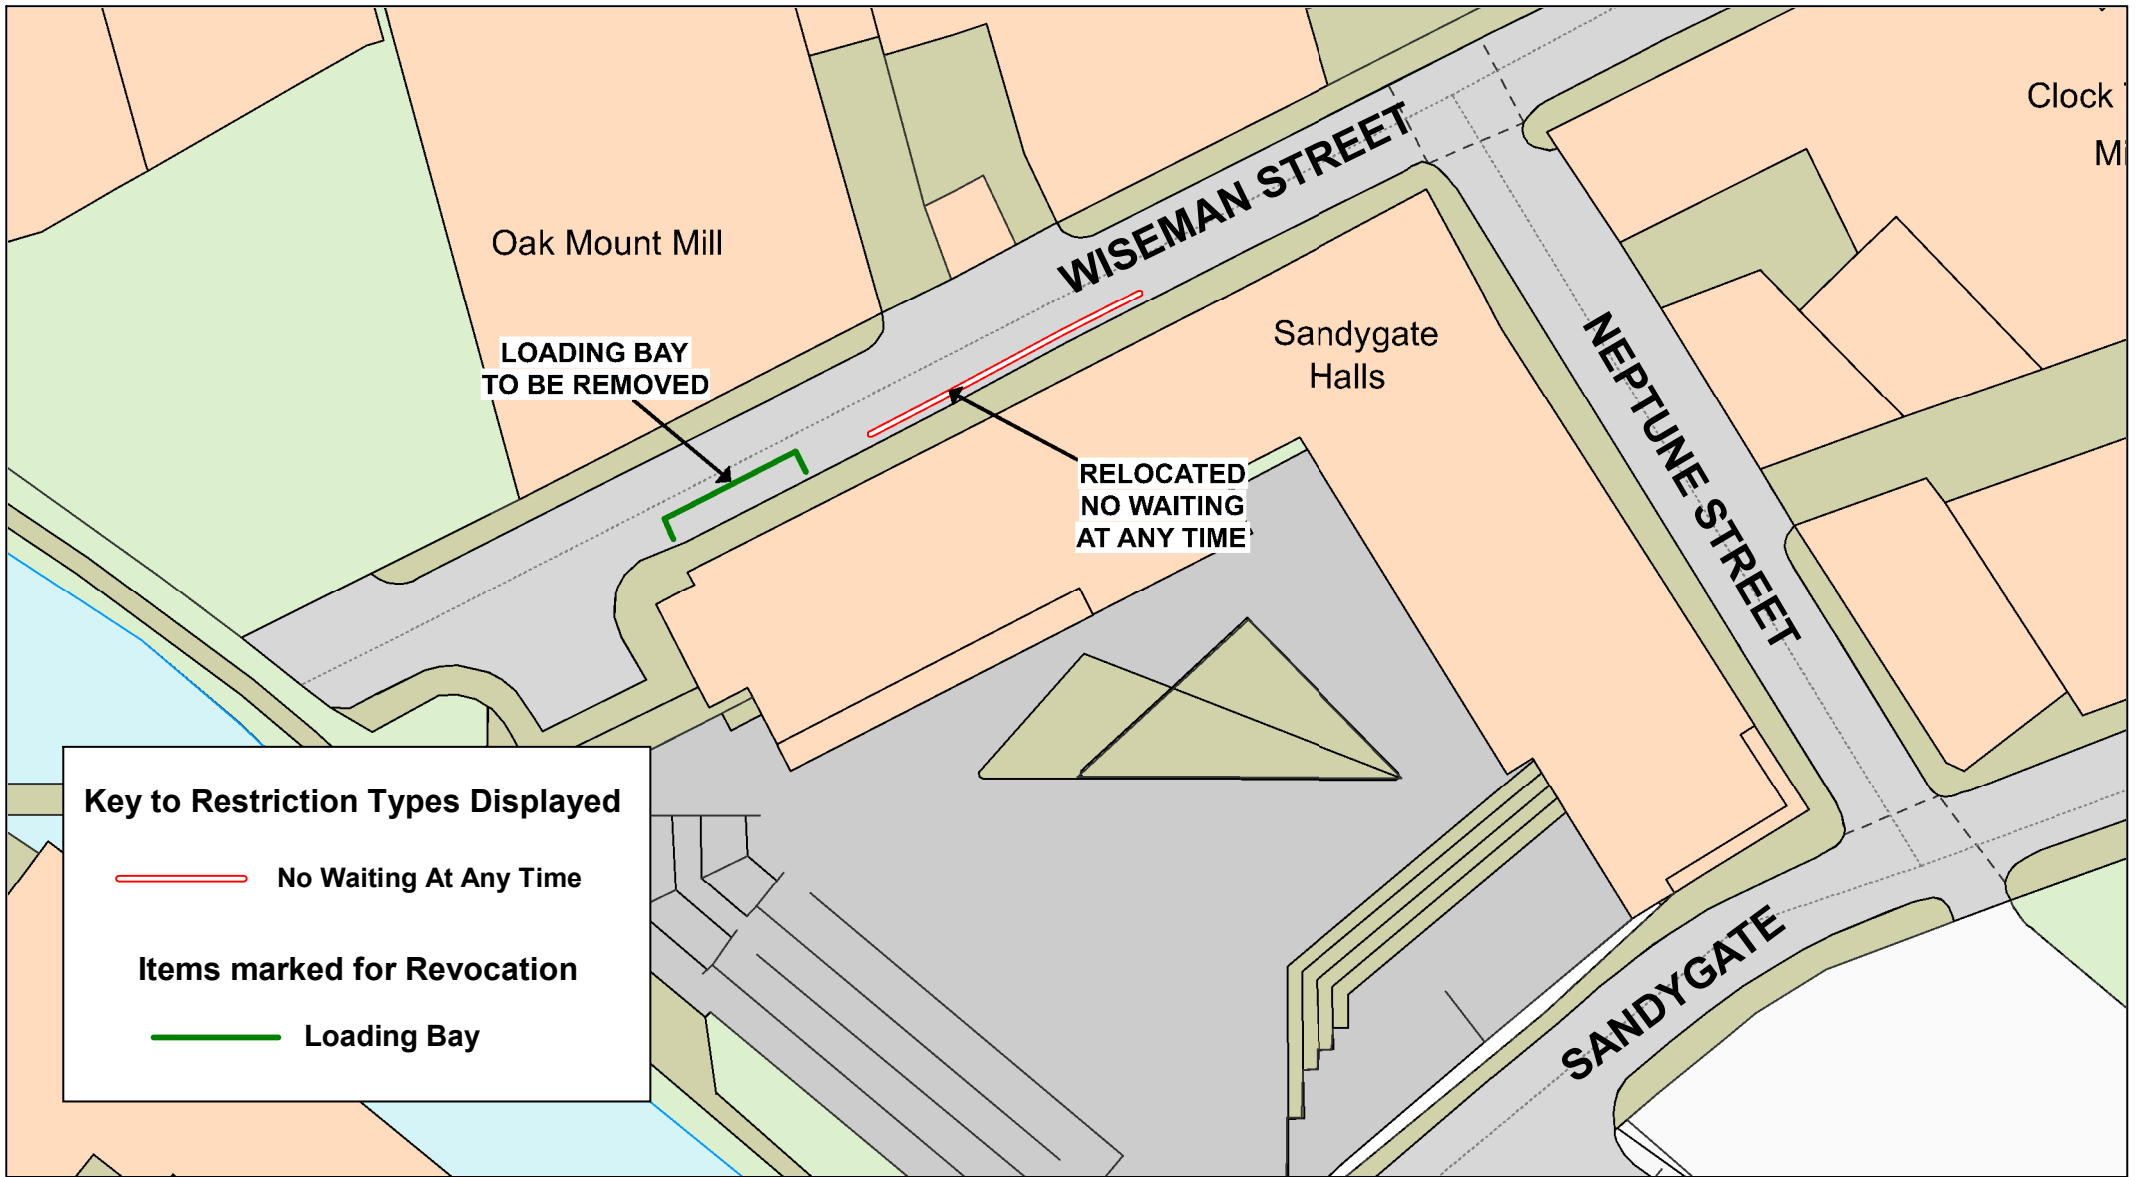

**Key to Restriction Types Displayed**

 No Waiting At Any Time


**Items marked for Revocation**

 Loading Bay



**Lancashire**  
County Council

**Wiseman Street,  
Padiham**




© Crown copyright. All rights reserved  
Lancashire County Council  
Licence No. 100019820 2023

**Phil Durnell**  
Director of Highways  
and Transportation

P.O. Box 100, County Hall,  
PRESTON PR1 0LD

SCALE	<b>1 : 500</b>
DATE	<b>06/02/2023</b>
DRAWING No.	<b>23-24(1)/BU5-MB</b>
DRAWN BY	<b>CGL</b>
	Scale with care as distortion may occur

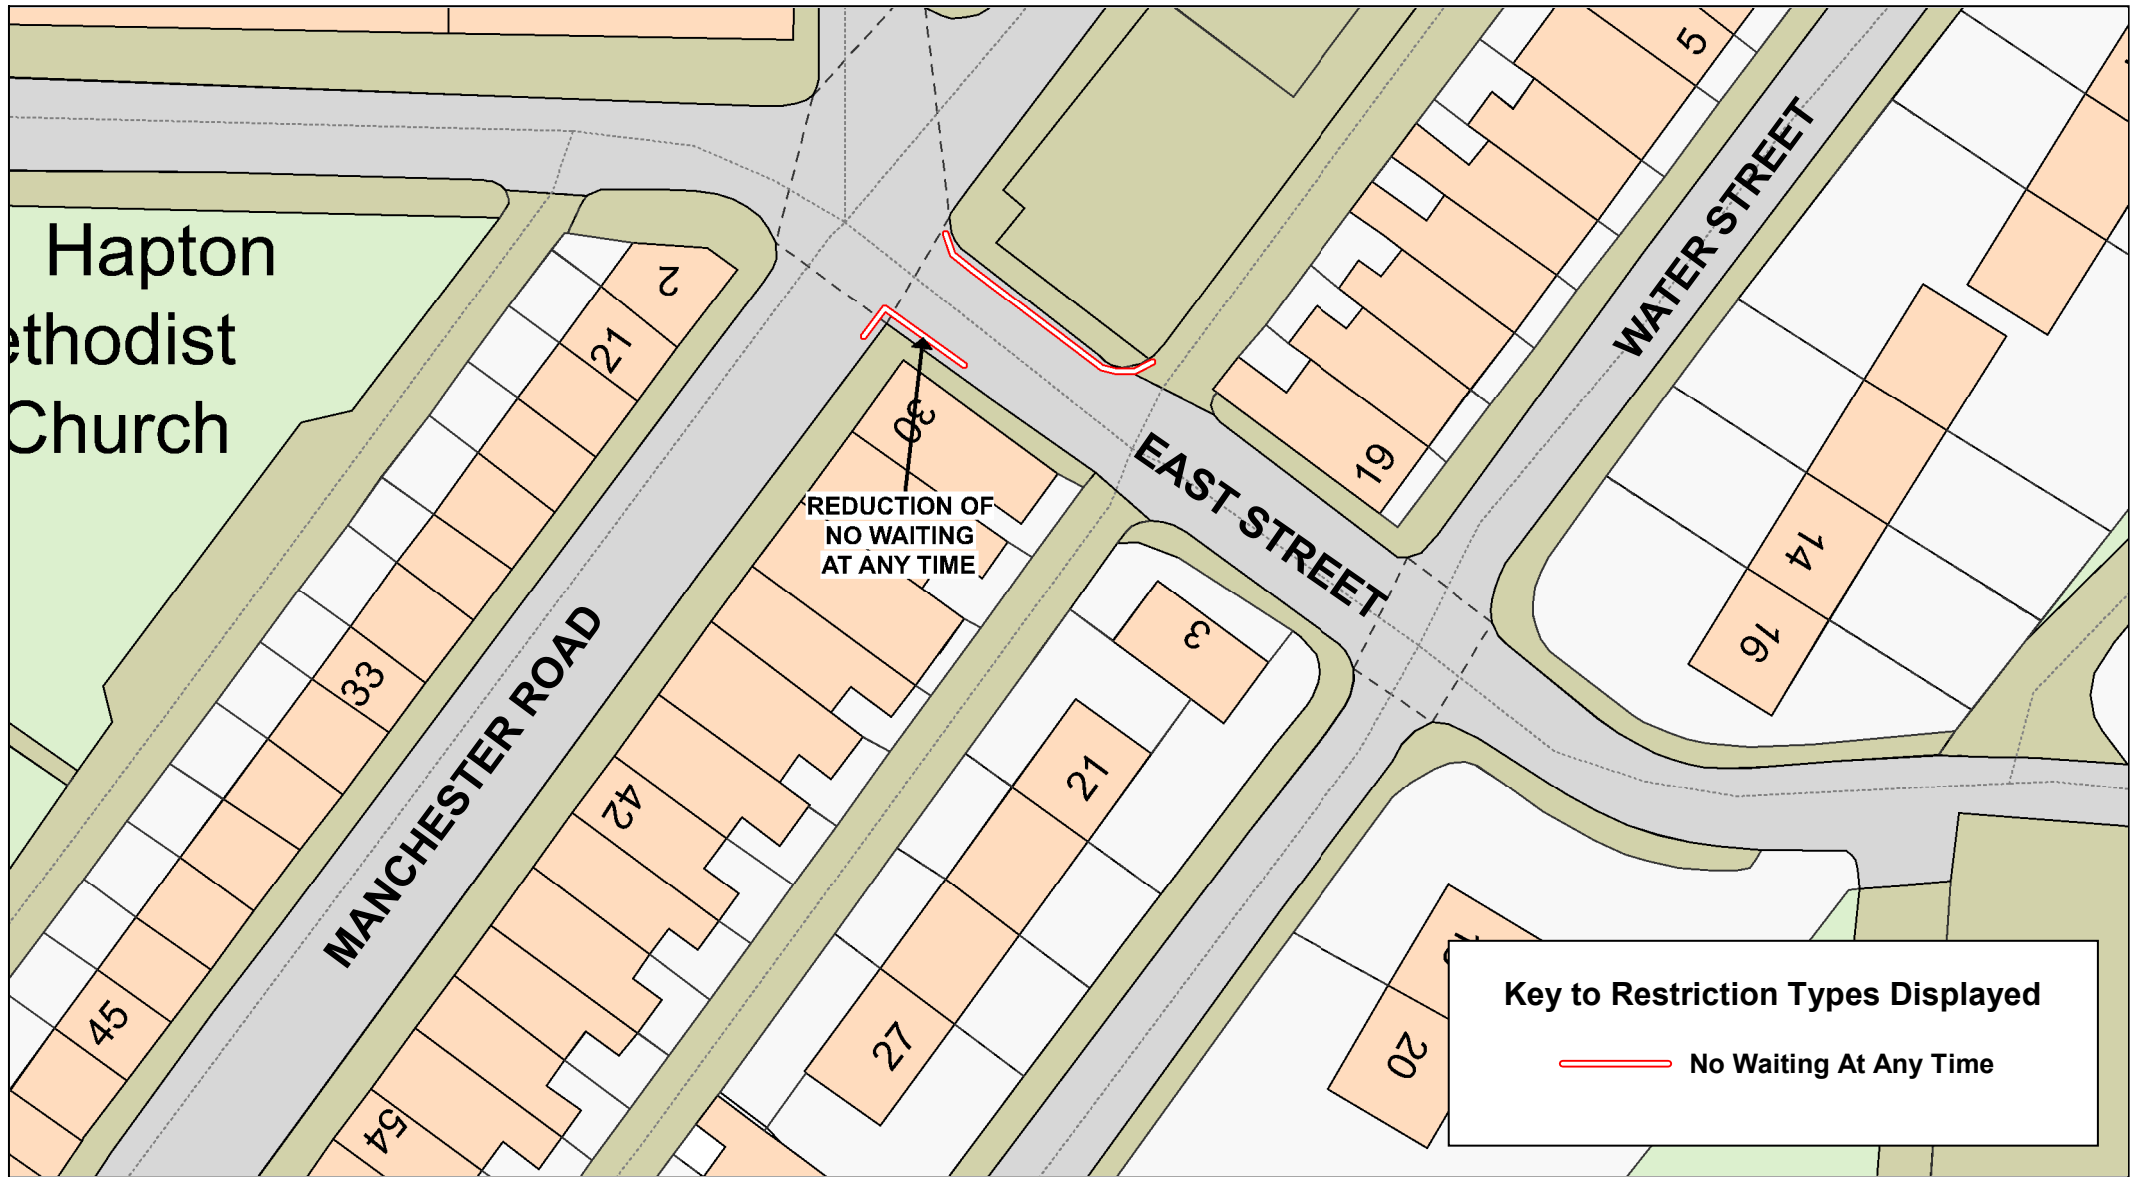

**East Street,  
Hapton**

N  
E  
S  
W

© Crown copyright. All rights reserved  
Lancashire County Council  
Licence No. 100019820 2023



**Phil Durnell**  
Director of Highways  
and Transportation

P.O. Box 100, County Hall,  
PRESTON PR1 0LD

SCALE	<b>1 : 500</b>
DATE	<b>06/02/2023</b>
DRAWING No.	<b>23-24(1)/BU6-MB</b>
DRAWN BY	<b>CGL</b>
	Scale with care as distortion may occur



**Key to Restriction Types Displayed**

-  No Waiting At Any Time
-  No Waiting Mon-Fri 9am-3pm

**Lancashire**  
County Council



**St John's Road and Coronation Avenue, Padiham**




© Crown copyright. All rights reserved  
Lancashire County Council  
Licence No. 100019820 2023

**Phil Durnell**  
Director of Highways and Transportation

P.O. Box 100, County Hall,  
PRESTON PR1 0LD

SCALE	<b>1 : 500</b>
DATE	<b>10/02/2023</b>
DRAWING No.	<b>23-24(1)/BU7-MB</b>
DRAWN BY	<b>CGL</b>
	Scale with care as distortion may occur

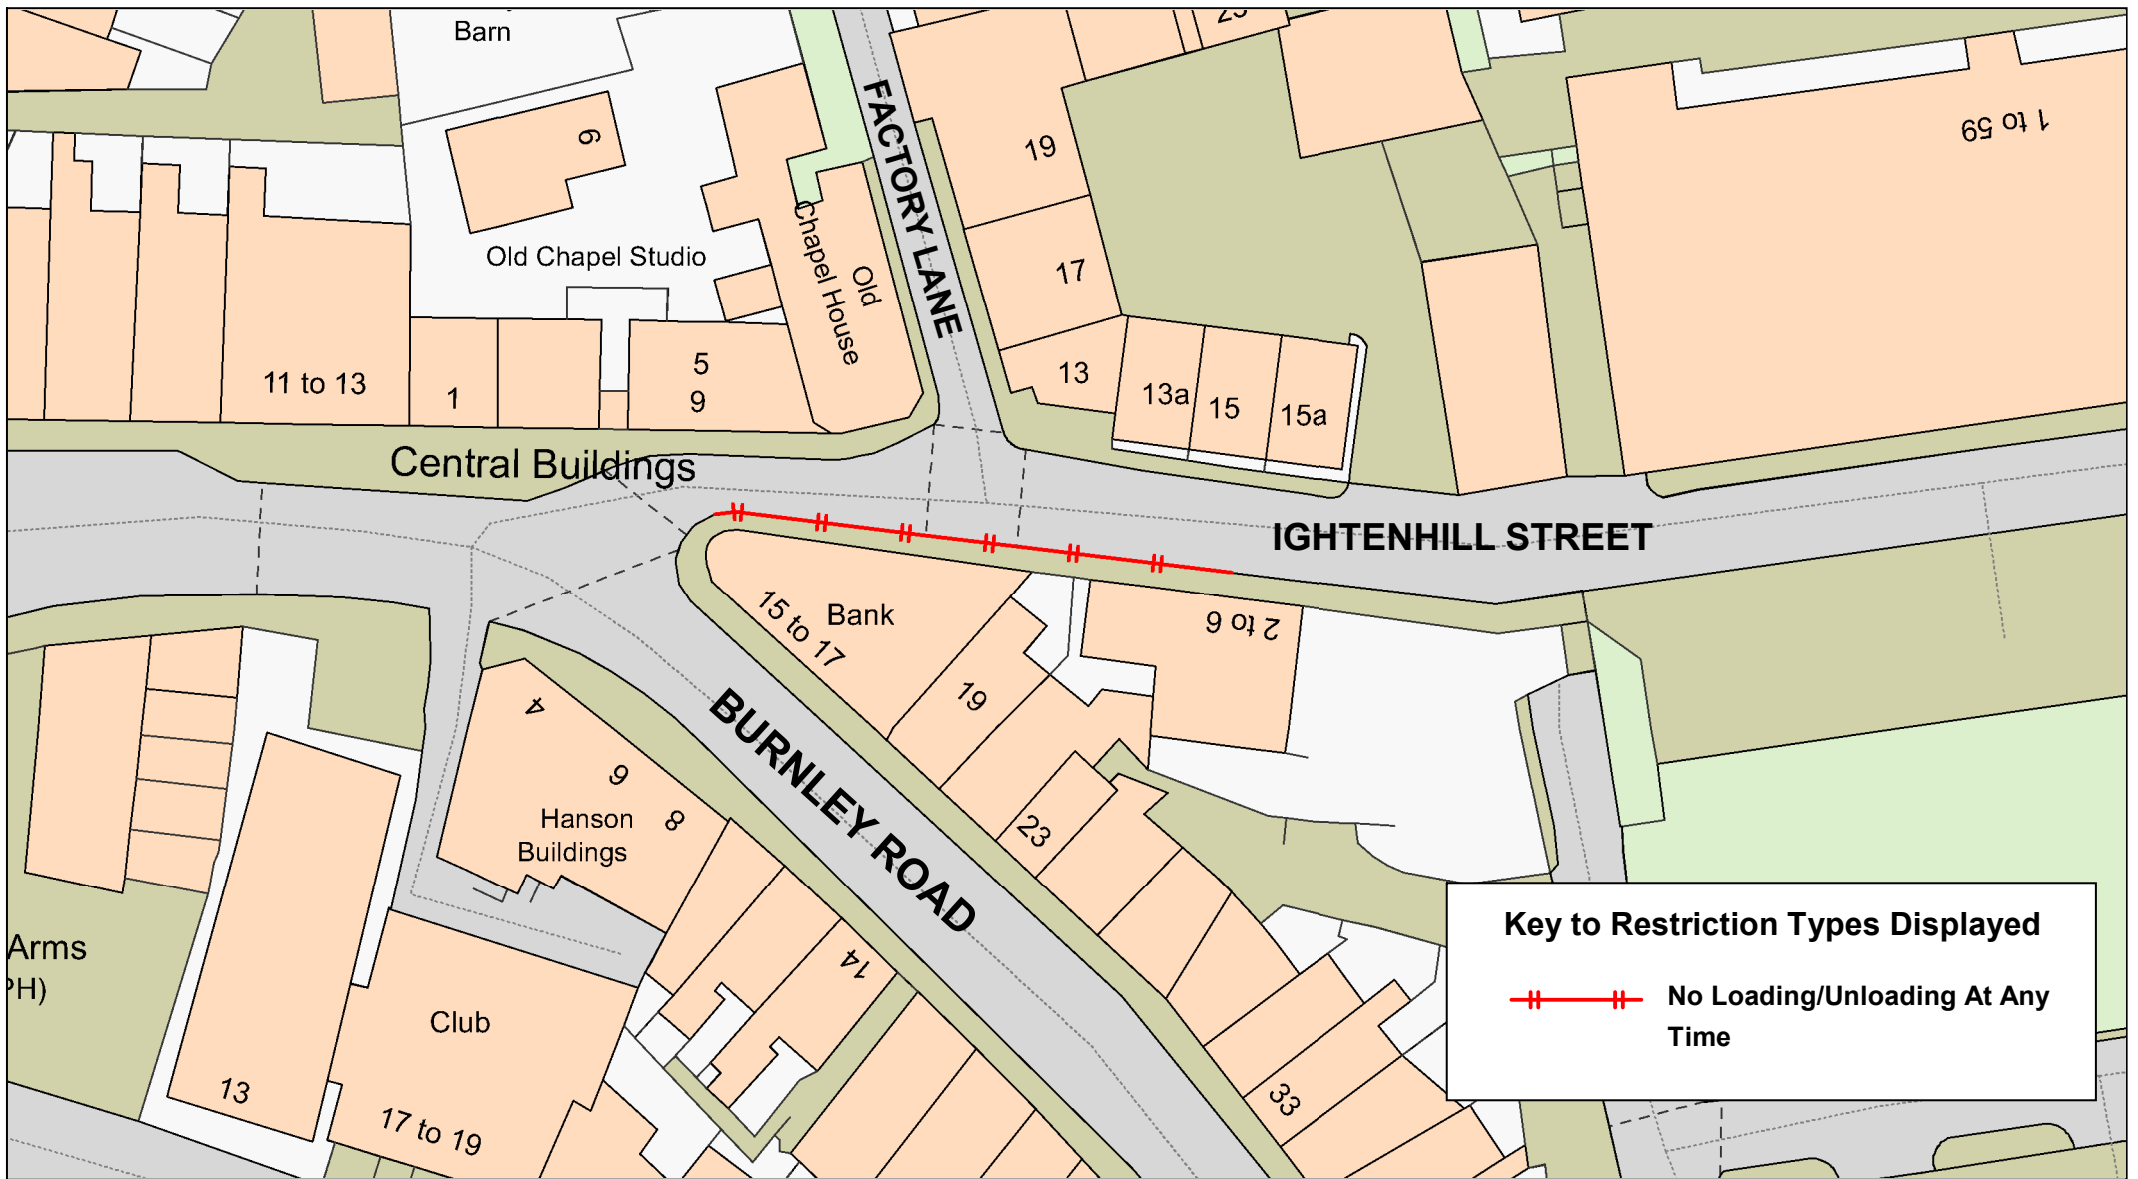

**Ightenhill Street,  
Padiham**


© Crown copyright. All rights reserved  
Lancashire County Council  
Licence No. 100019820 2023

**Phil Durnell**  
**Director of Highways  
and Transportation**

P.O. Box 100, County Hall,  
PRESTON PR1 0LD



SCALE	<b>1 : 500</b>
DATE	<b>06/02/2023</b>
DRAWING No.	<b>23-24(1)/BU8-MB</b>
DRAWN BY	<b>CGL</b>
	Scale with care as distortion may occur

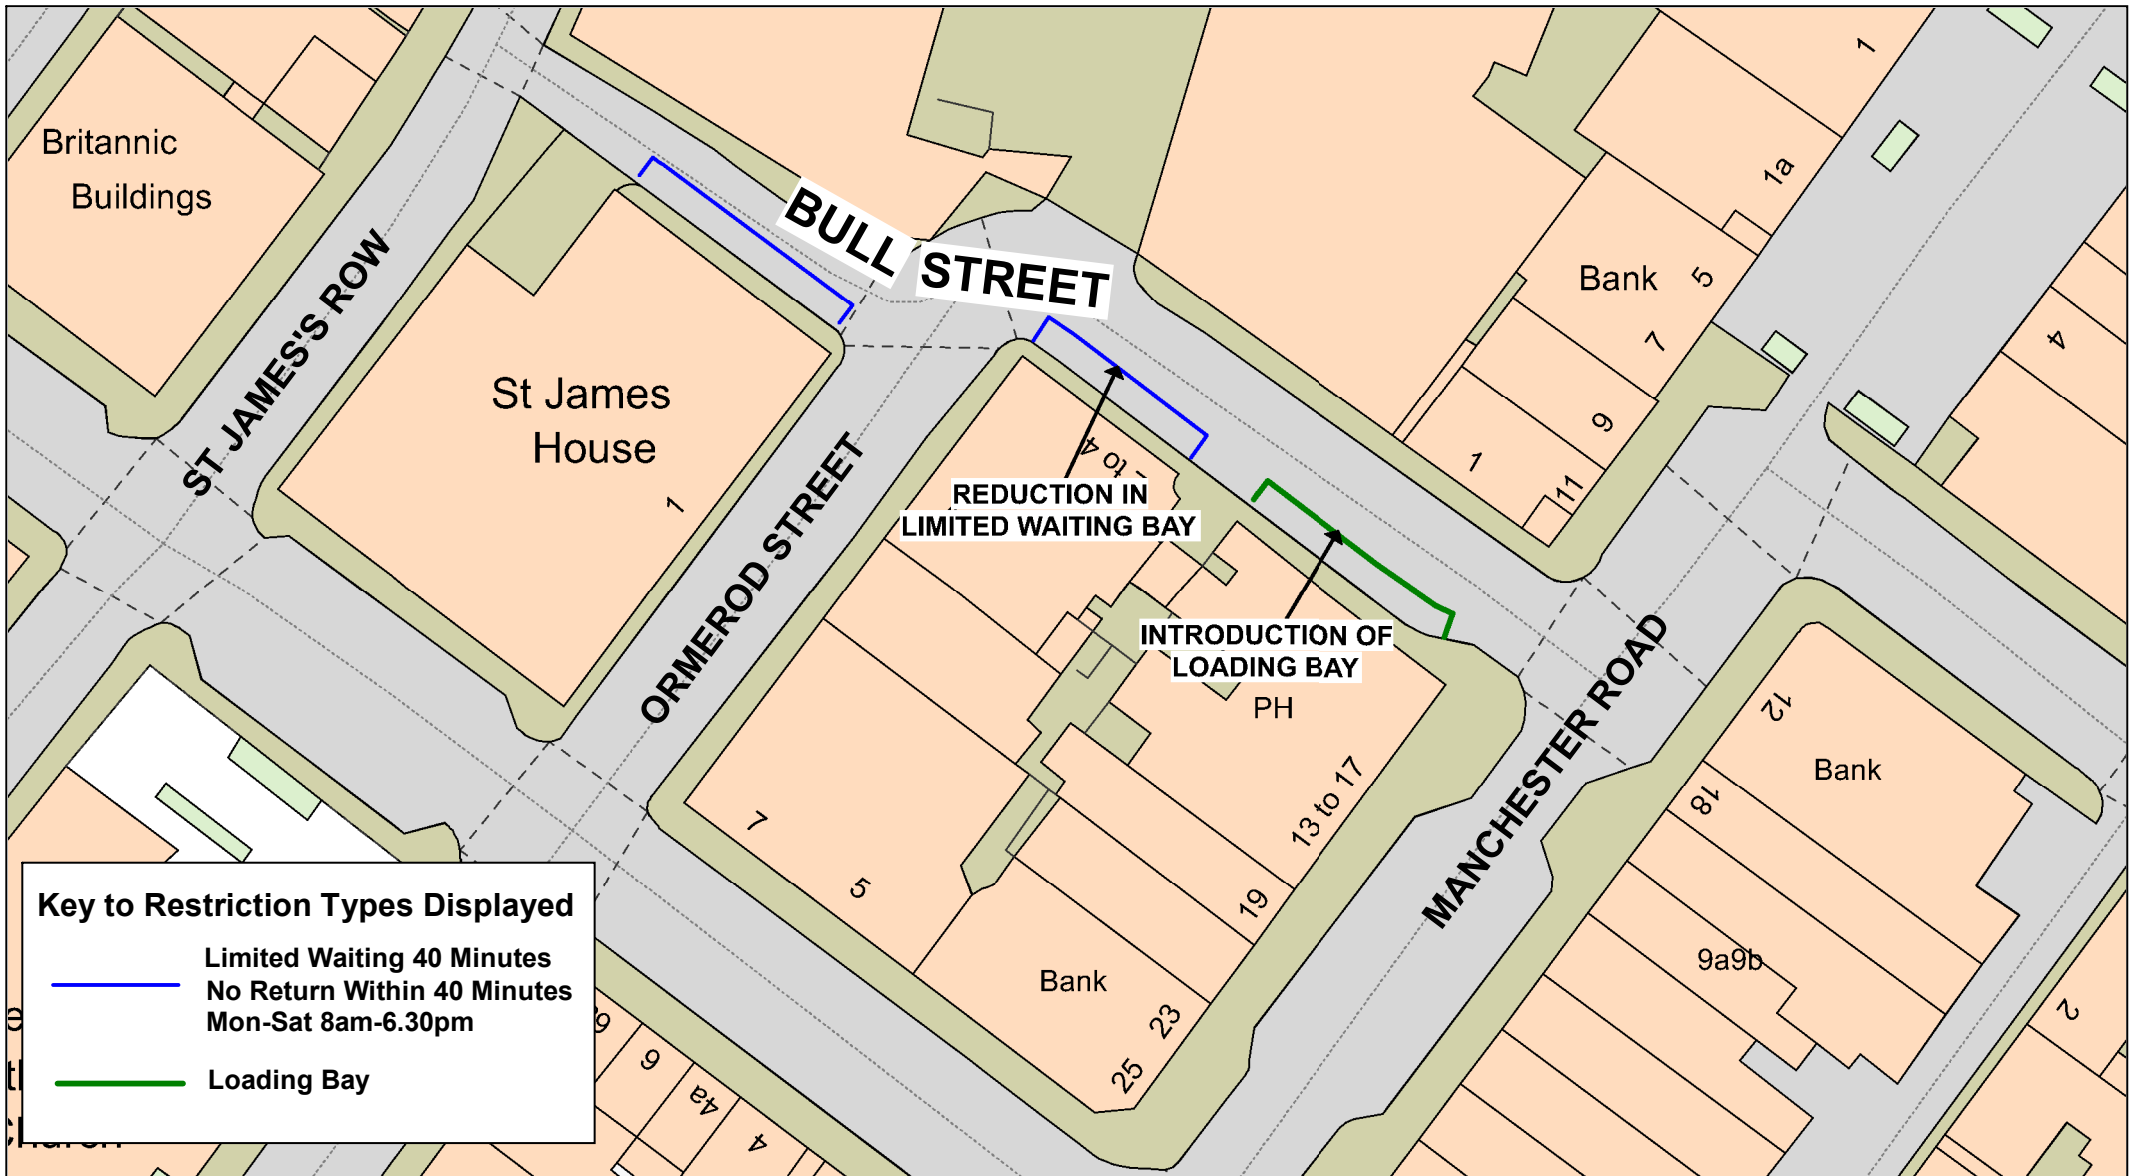

**Bull Street,  
Burnley**




© Crown copyright. All rights reserved  
Lancashire County Council  
Licence No. 100019820 2023

**Phil Durnell  
Director of Highways  
and Transportation**

P.O. Box 100, County Hall,  
PRESTON PR1 0LD

SCALE	<b>1 : 500</b>
DATE	<b>06/02/2023</b>
DRAWING No.	<b>23-24(1)/BU9-MB</b>
DRAWN BY	<b>CGL</b>
	Scale with care as distortion may occur



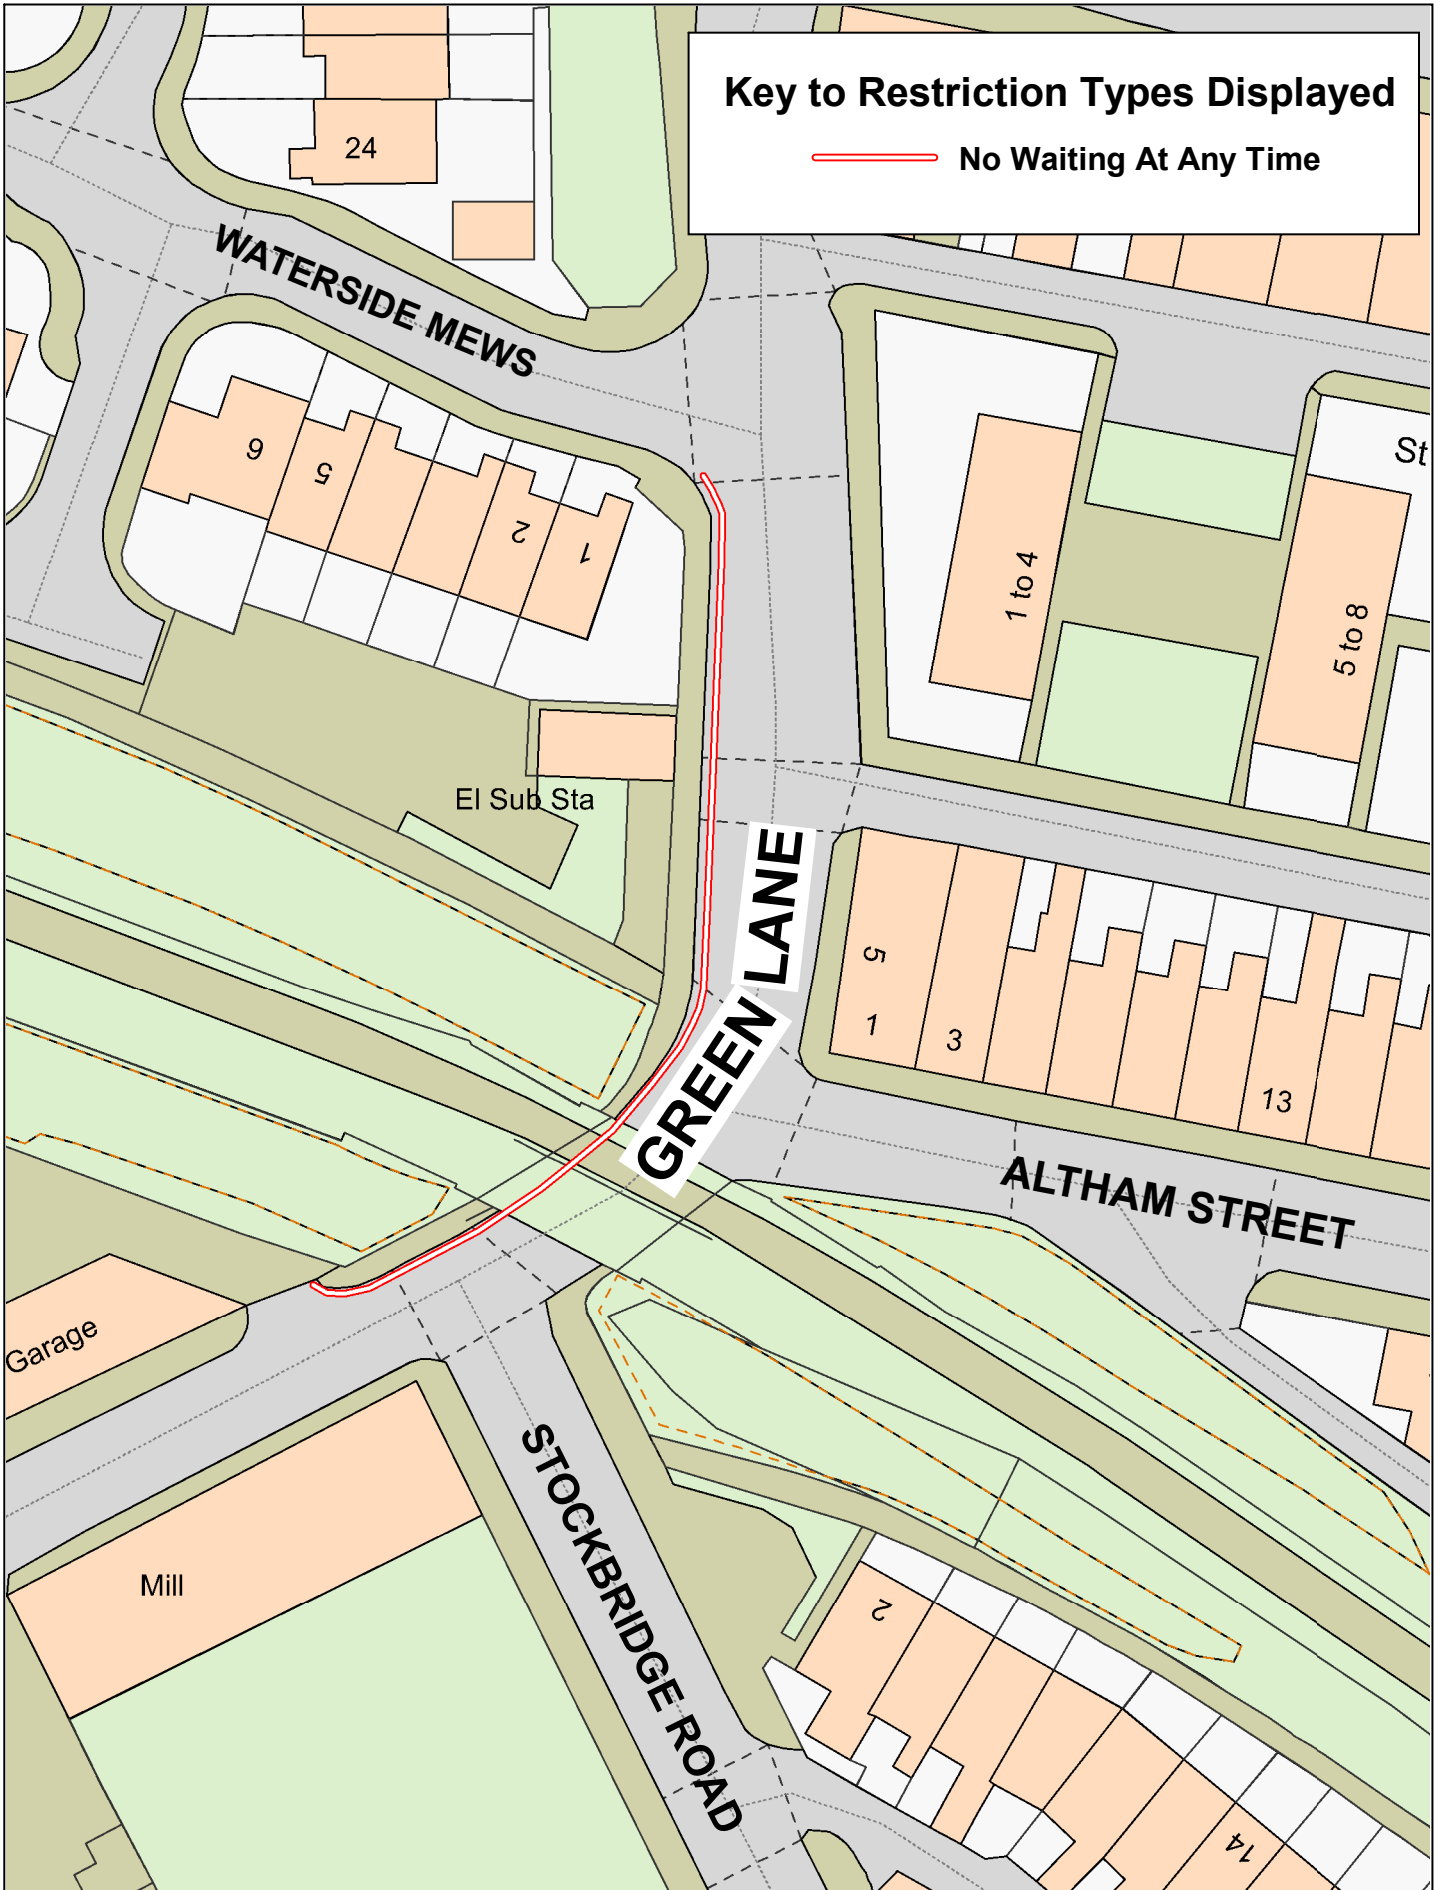


**Key to Restriction Types Displayed**  
 ——— No Waiting At Any Time




**Green Lane,  
Padiham**

© Crown copyright. All rights reserved  
 Lancashire County Council  
 Licence No. 100019820 2023  
**Phil Durnell**  
 Director of Highways  
 and Transportation  
 P.O. Box 100, County Hall,  
 PRESTON PR1 0LD

SCALE	<b>1 : 500</b>
DATE	<b>06/02/2023</b>
DRAWING No.	<b>23-24(1)/BU10-MB</b>
DRAWN BY	<b>CGL</b>
	Scale with care as distortion may occur

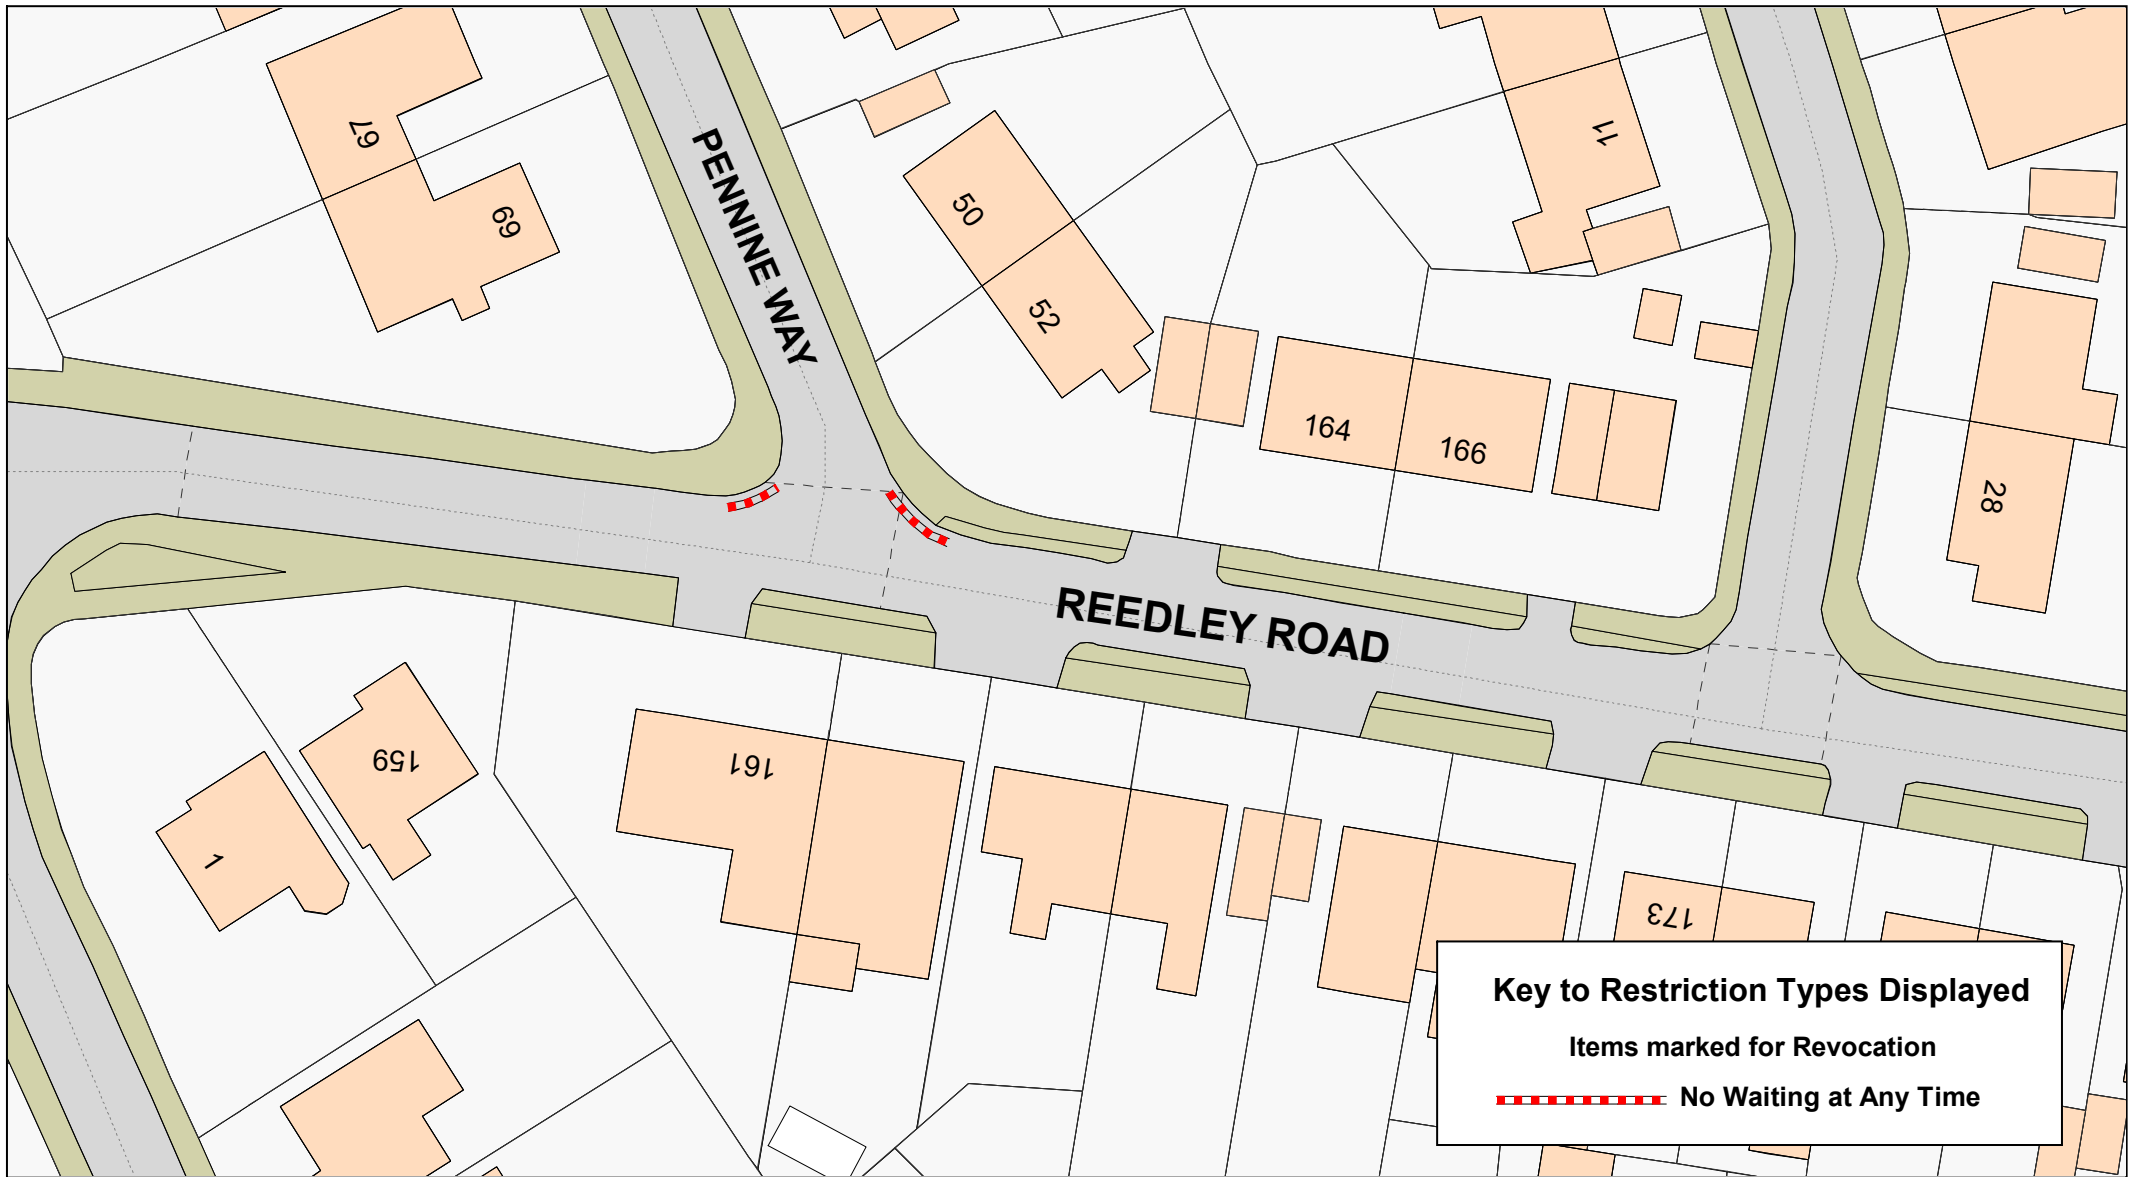

**Key to Restriction Types Displayed**  
 Items marked for Revocation  
 No Waiting at Any Time



**Reedley Road,  
Reedley**




© Crown copyright. All rights reserved  
 Lancashire County Council  
 Licence No. 100019820 2023

**Phil Durnell**  
**Director of Highways  
 and Transportation**

P.O. Box 100, County Hall,  
 PRESTON PR1 0LD

**Page  
 1 of 1**

SCALE	<b>1 : 500</b>
DATE	<b>06/02/2023</b>
DRAWING No.	<b>23-24(1)/BU11-CGL</b>
DRAWN BY	<b>CGL</b>
	Scale with care as distortion may occur

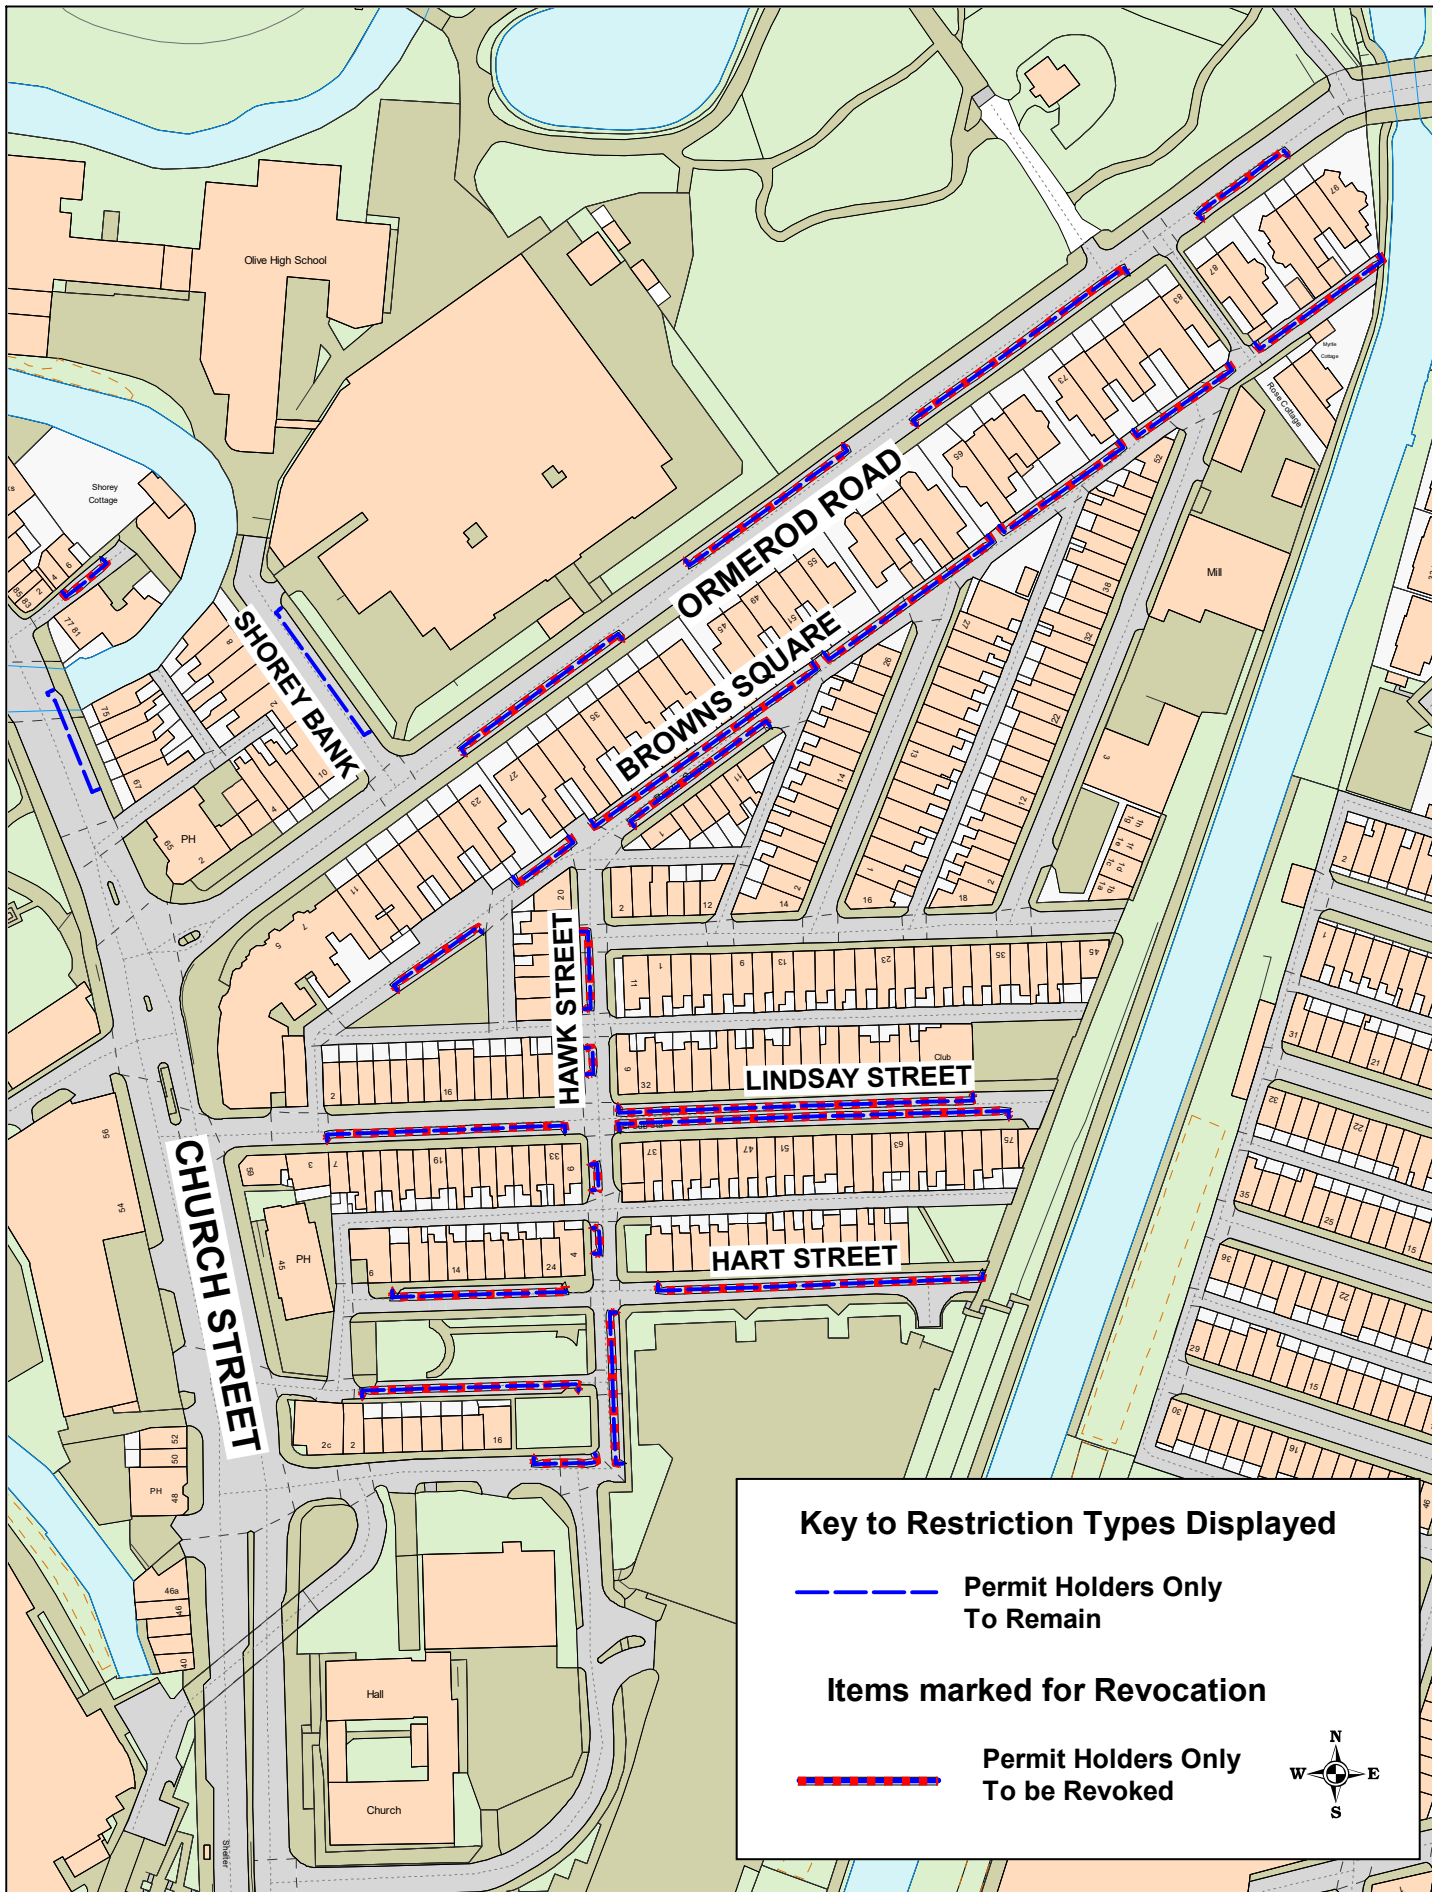

**Key to Restriction Types Displayed**

----- Permit Holders Only To Remain

**Items marked for Revocation**

----- Permit Holders Only To be Revoked




Adlington St, Hart St,  
Lindsay St, Ormerod Rd,  
Hawk St, Dawson Sq, Brown Sq,  
Rear 2-26 Adlington St,  
Rear 7-19 Ormerod Rd,  
Burnley

© Crown copyright. All rights reserved  
Lancashire County Council  
Licence No. 100019820 2023


Phil Durnell  
Director of Highways  
and Transportation


P.O. Box 100, County Hall,  
PRESTON PR1 0LD

SCALE	<b>1 : 1750</b>
DATE	<b>06/02/2023</b>
DRAWING No.	<b>23-24(1)/BU12-CN</b>
DRAWN BY	<b>CGL</b>
	Scale with care as distortion may occur

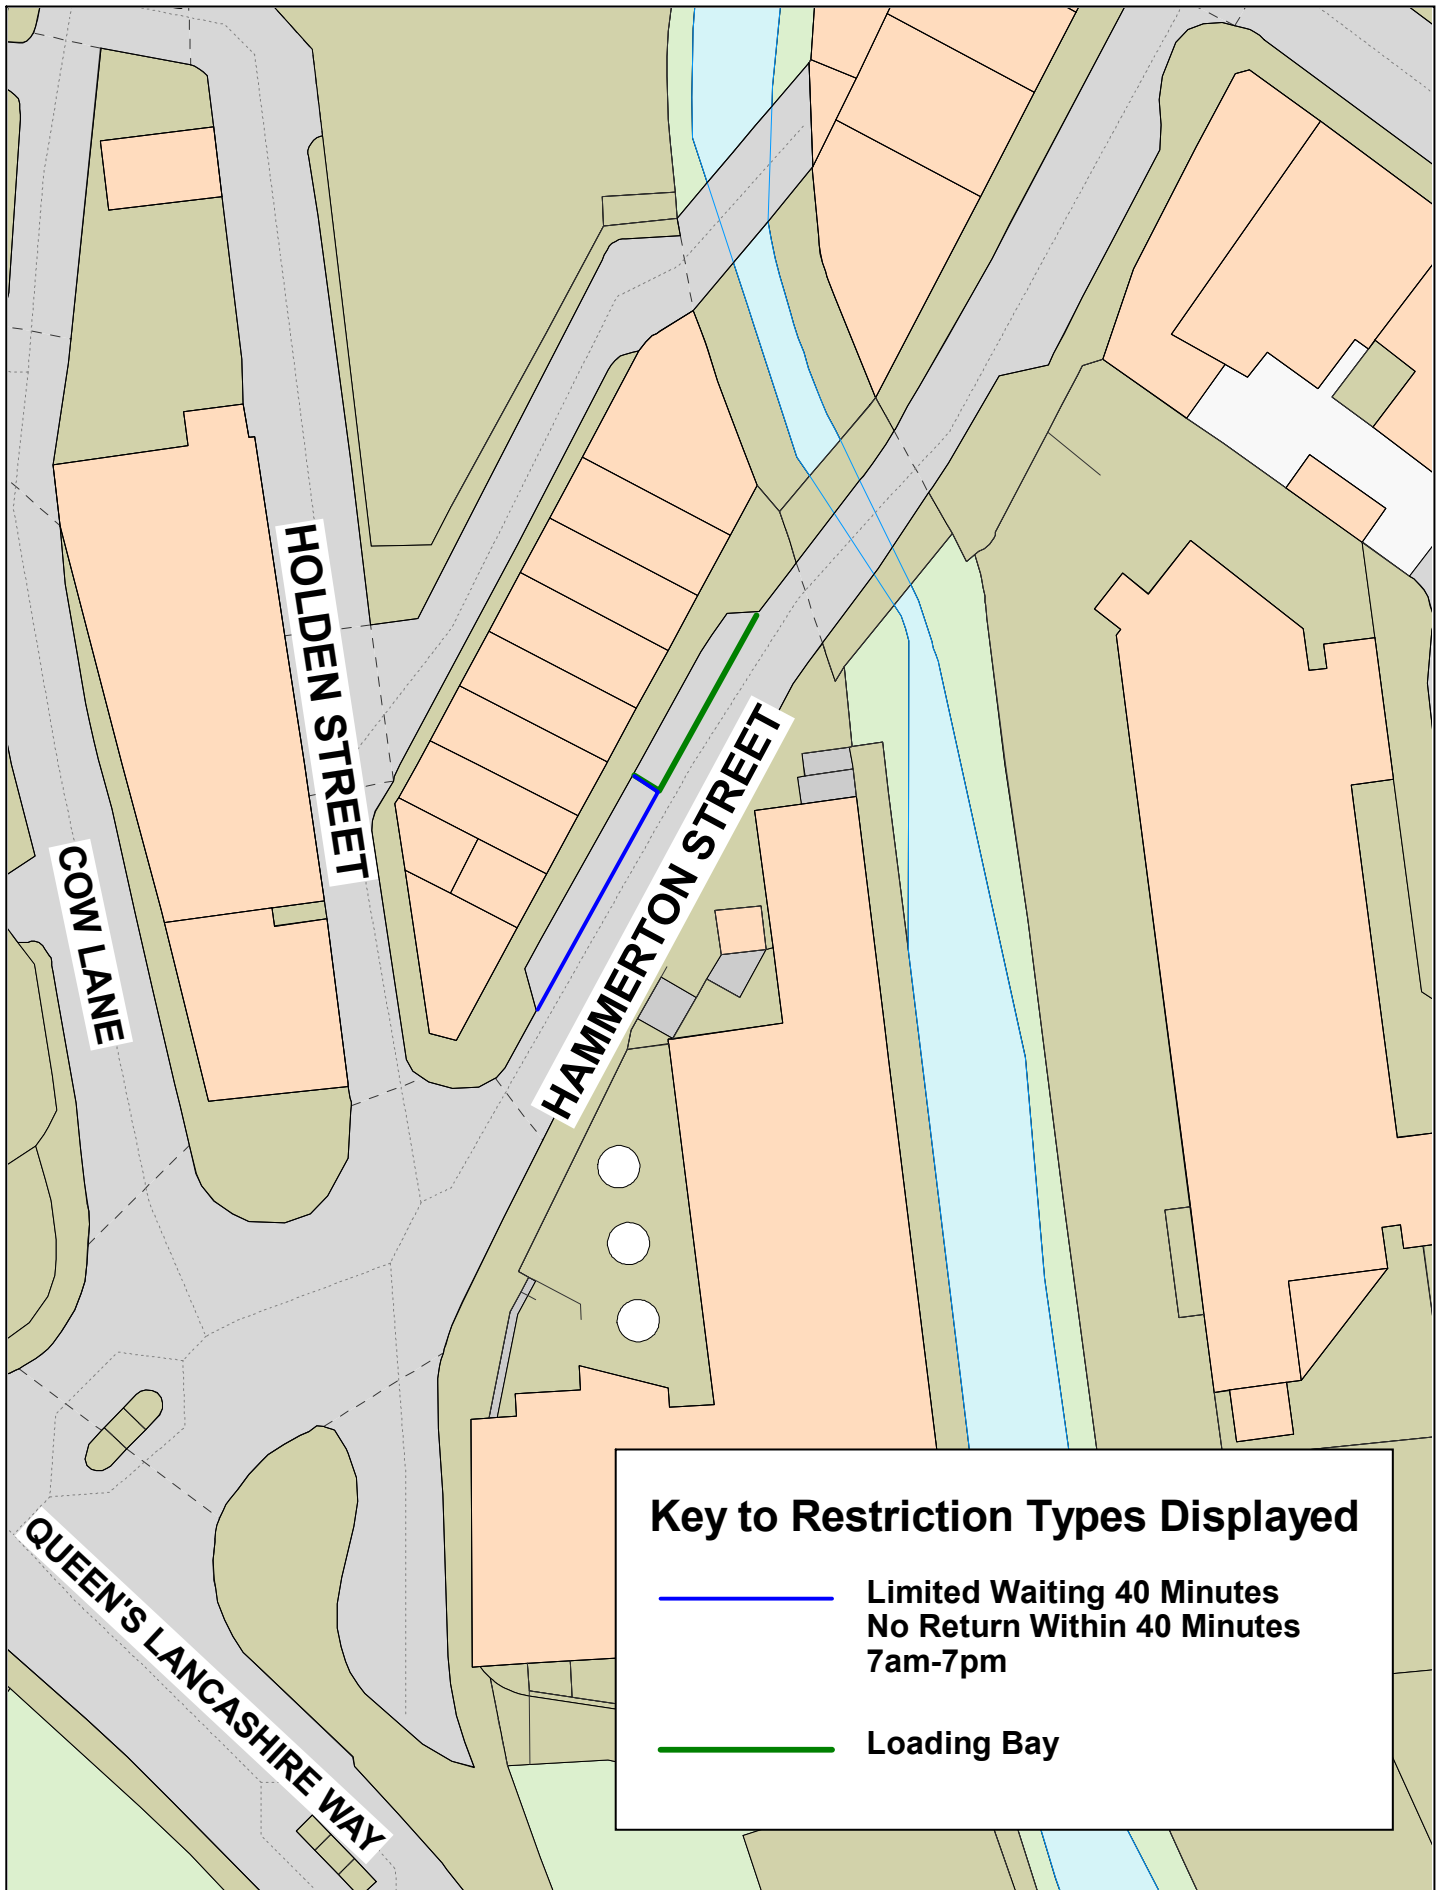

**Key to Restriction Types Displayed**

 Limited Waiting 40 Minutes  
 No Return Within 40 Minutes  
 7am-7pm

 Loading Bay



**Hammerton Street,  
Burnley**




© Crown copyright. All rights reserved  
 Lancashire County Council  
 Licence No. 100019820 2023  
**Phil Durnell**  
 Director of Highways  
 and Transportation  
 P.O. Box 100, County Hall,  
 PRESTON PR1 0LD

SCALE	<b>1 : 500</b>
DATE	<b>07/02/2023</b>
DRAWING No.	<b>23-24(1)/BU13-MB</b>
DRAWN BY	<b>CGL</b>
	Scale with care as distortion may occur

# Key to Restriction Types Displayed

 No Waiting At Any Time

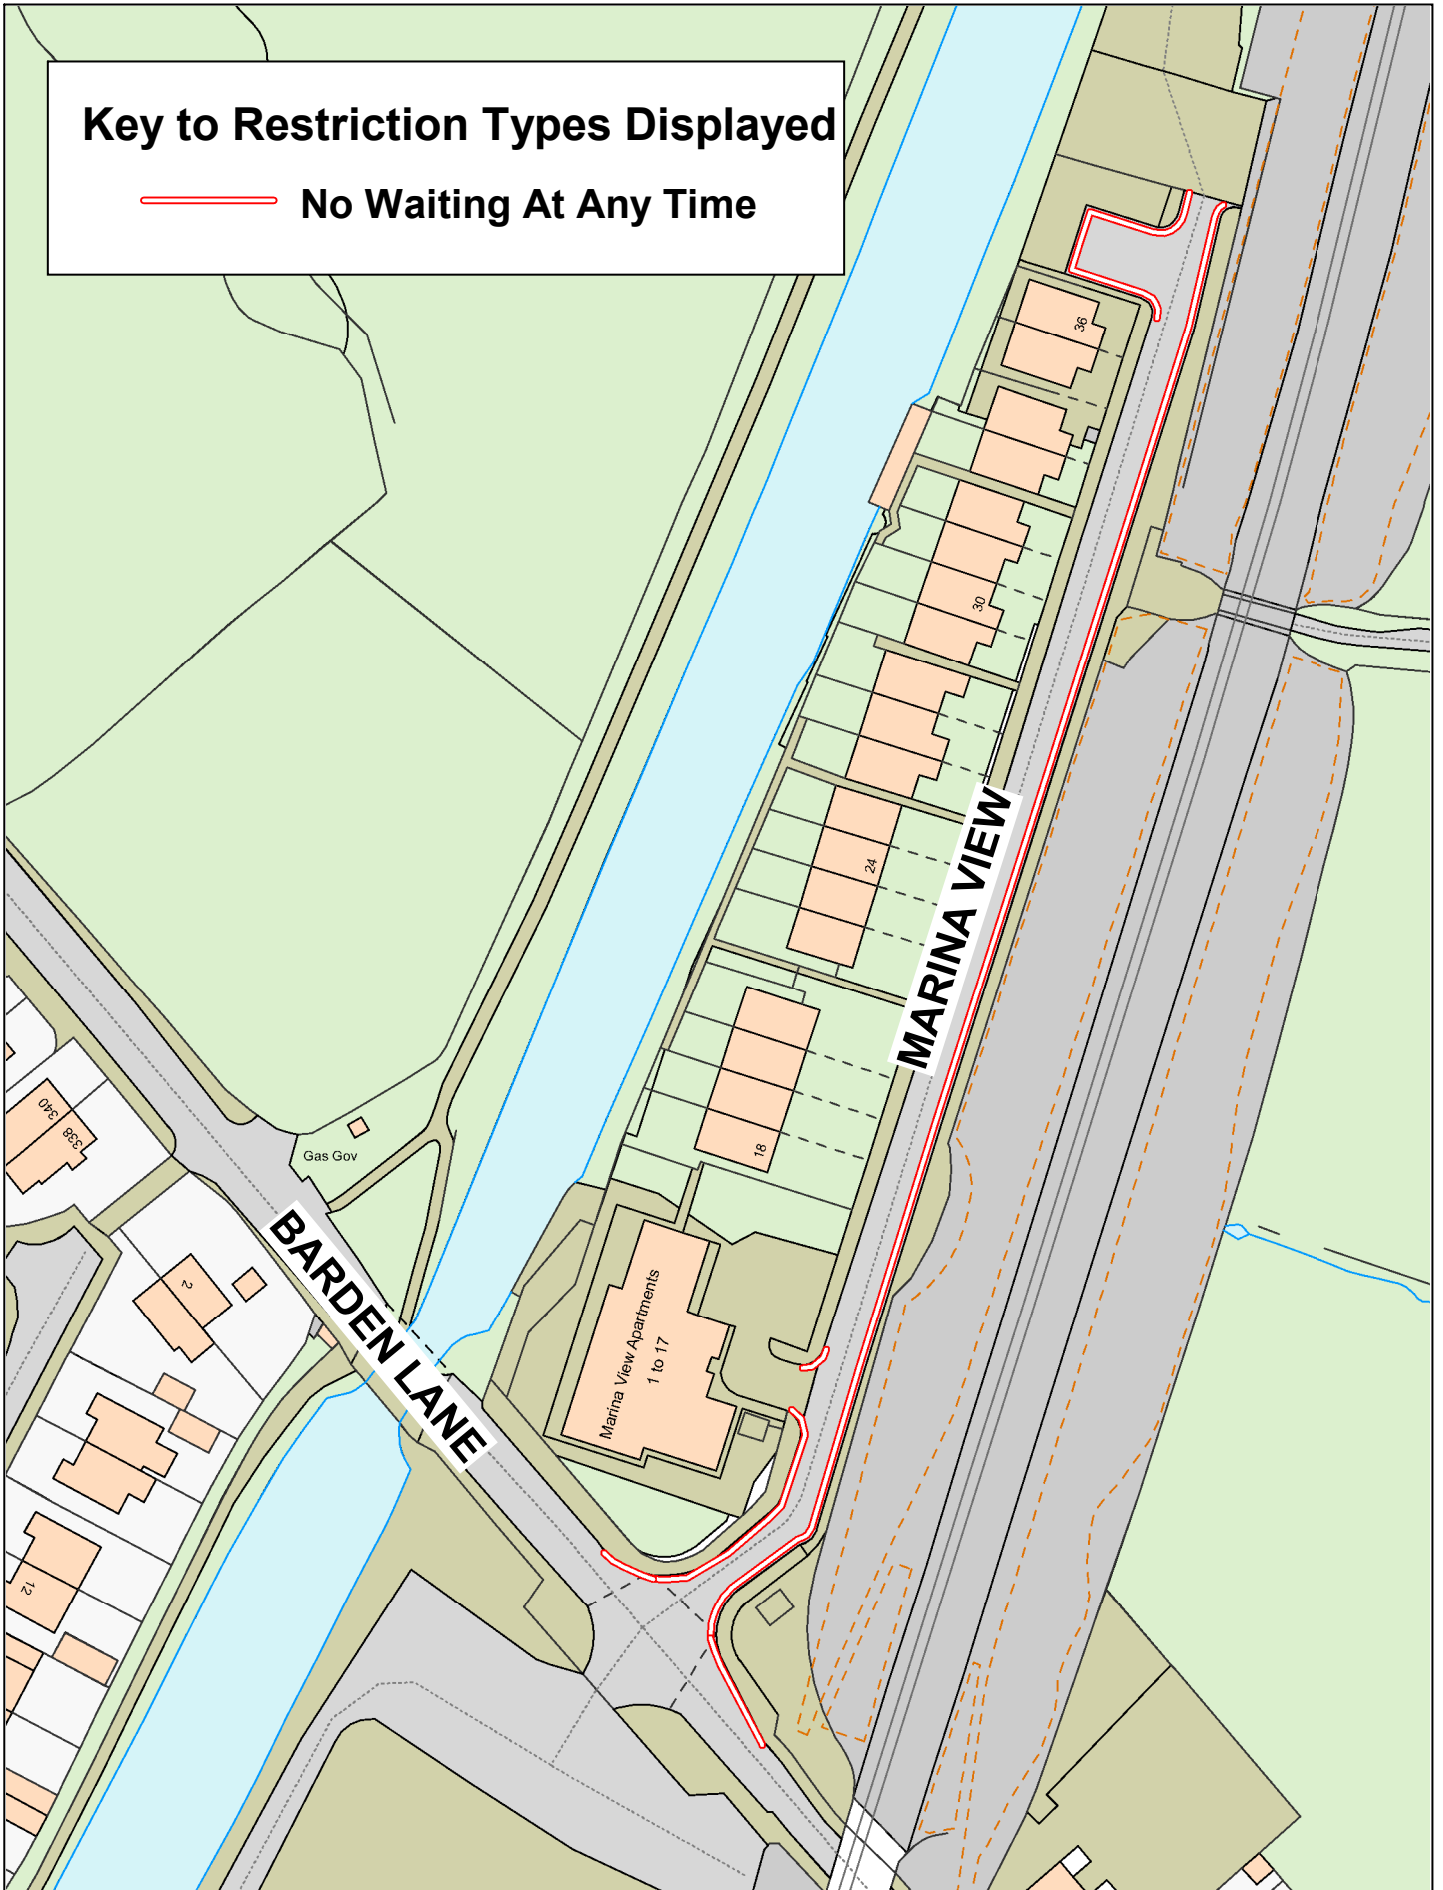

**Marina View and  
Barden Lane,  
Padiham**




© Crown copyright. All rights reserved  
Lancashire County Council  
Licence No. 100019820 2023

**Phil Durnell**  
Director of Highways  
and Transportation

P.O. Box 100, County Hall,  
PRESTON PR1 0LD

SCALE	<b>1 : 1000</b>
DATE	<b>07/02/2023</b>
DRAWING No.	<b>23-24(1)/BU14-MB</b>
DRAWN BY	<b>CGL</b>
	Scale with care as distortion may occur

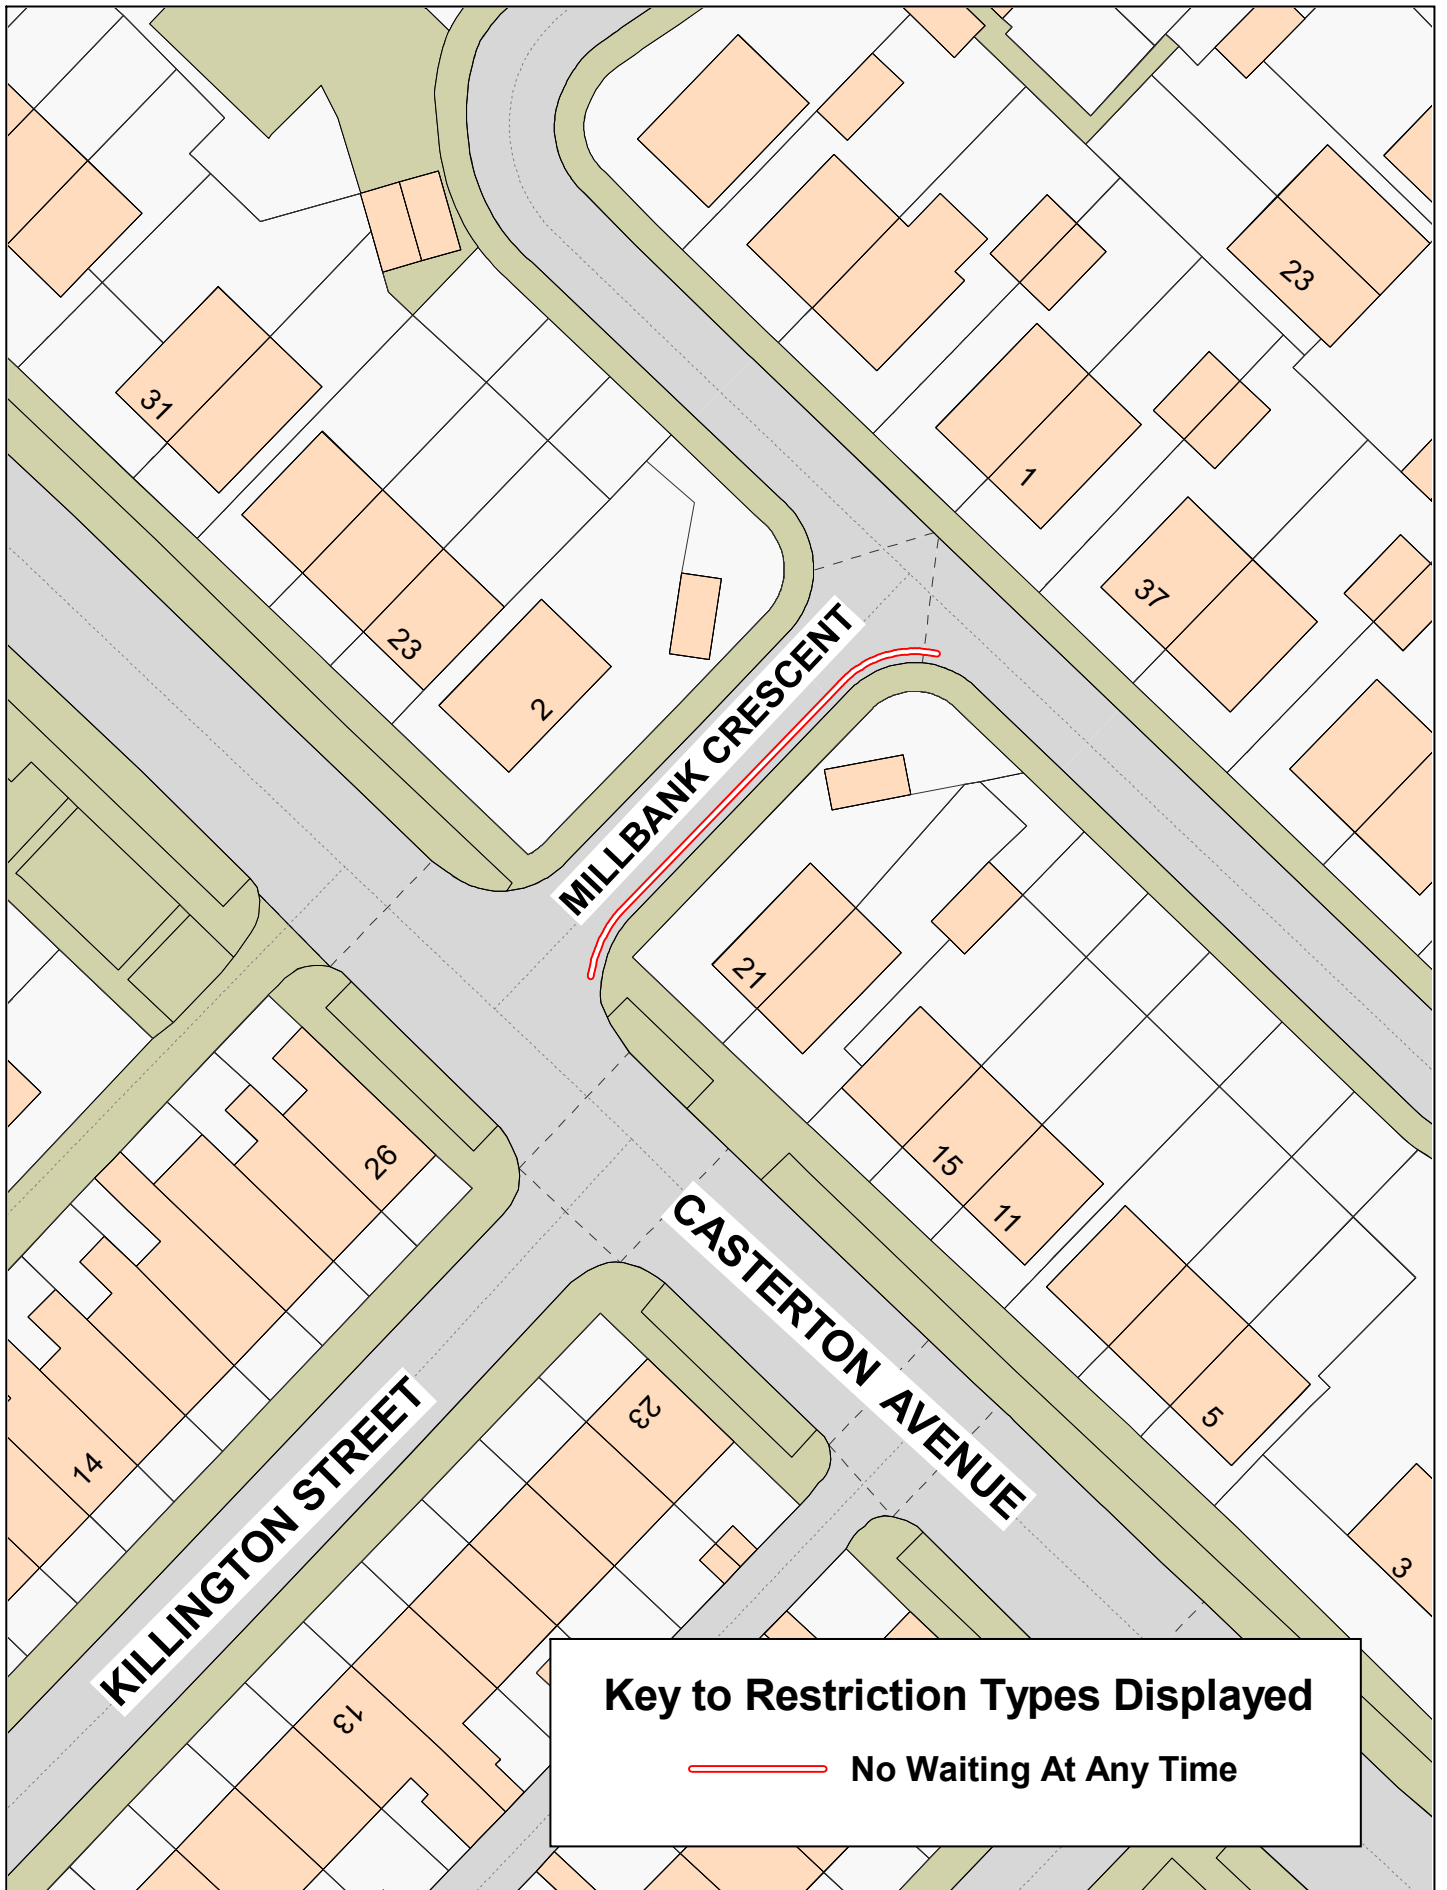

**Key to Restriction Types Displayed**

**No Waiting At Any Time**




**Millbank Crescent,  
Burnley**





© Crown copyright. All rights reserved  
 Lancashire County Council  
 Licence No. 100019820 2023  
**Phil Durnell**  
 Director of Highways  
 and Transportation  
 P.O. Box 100, County Hall,  
 PRESTON PR1 0LD

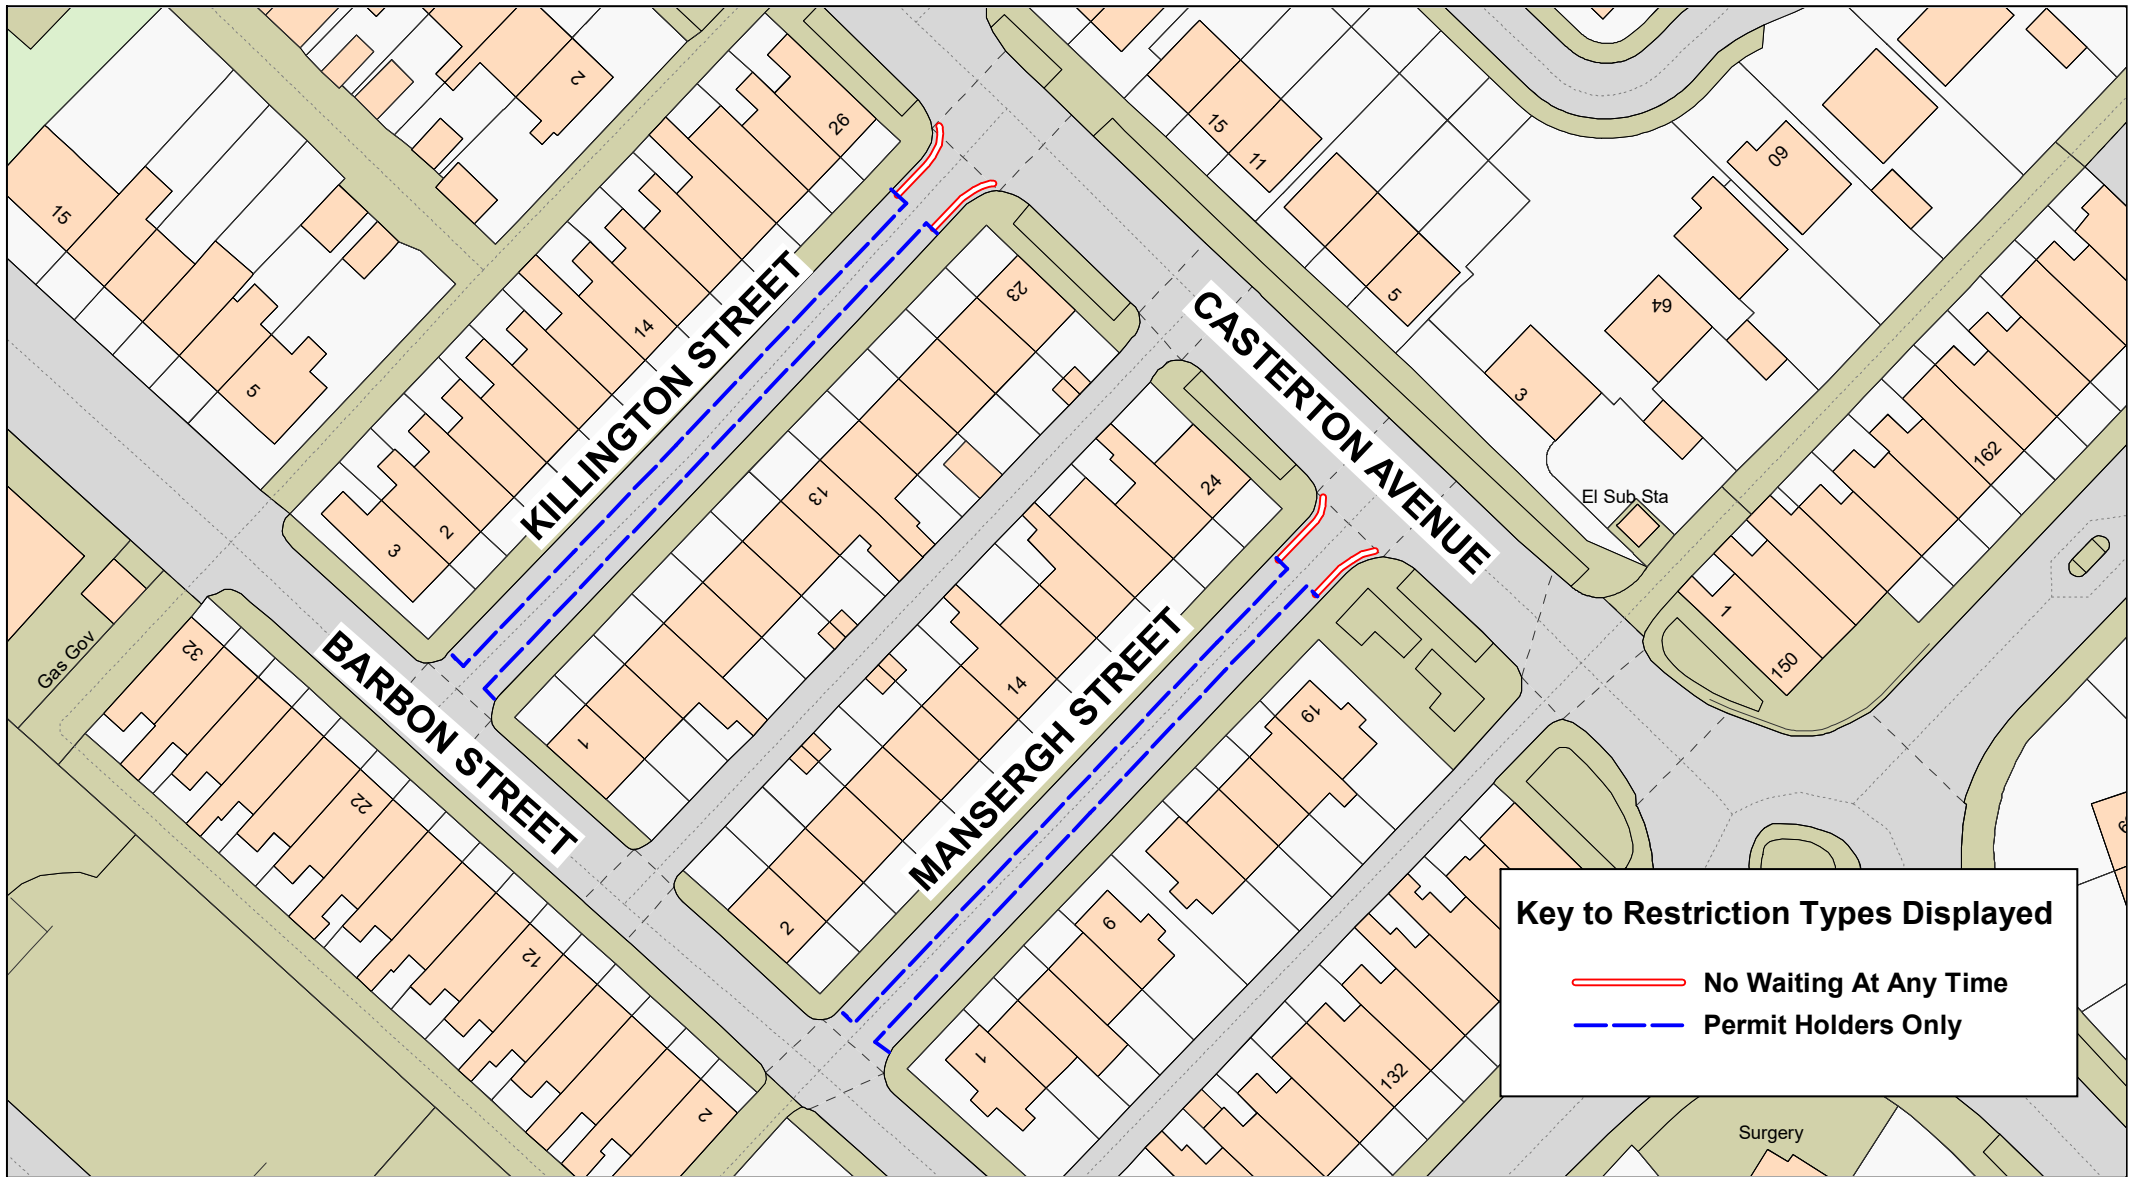SCALE	<b>1 : 500</b>
DATE	<b>07/02/2023</b>
DRAWING No.	<b>23-24(1)/BU15-MB</b>
DRAWN BY	<b>CGL</b>
	Scale with care as distortion may occur



**Key to Restriction Types Displayed**

 No Waiting At Any Time

 Permit Holders Only



**Killington Street and  
Mansergh Street,  
Burnley**




© Crown copyright. All rights reserved  
Lancashire County Council  
Licence No. 100019820 2023

**Phil Durnell  
Director of Highways  
and Transportation**

P.O. Box 100, County Hall,  
PRESTON PR1 0LD

SCALE	<b>1 : 750</b>
DATE	<b>20/04/2023</b>
DRAWING No.	<b>23-24(1)/BU16-MB</b>
DRAWN BY	<b>CGL</b>
	Scale with care as distortion may occur

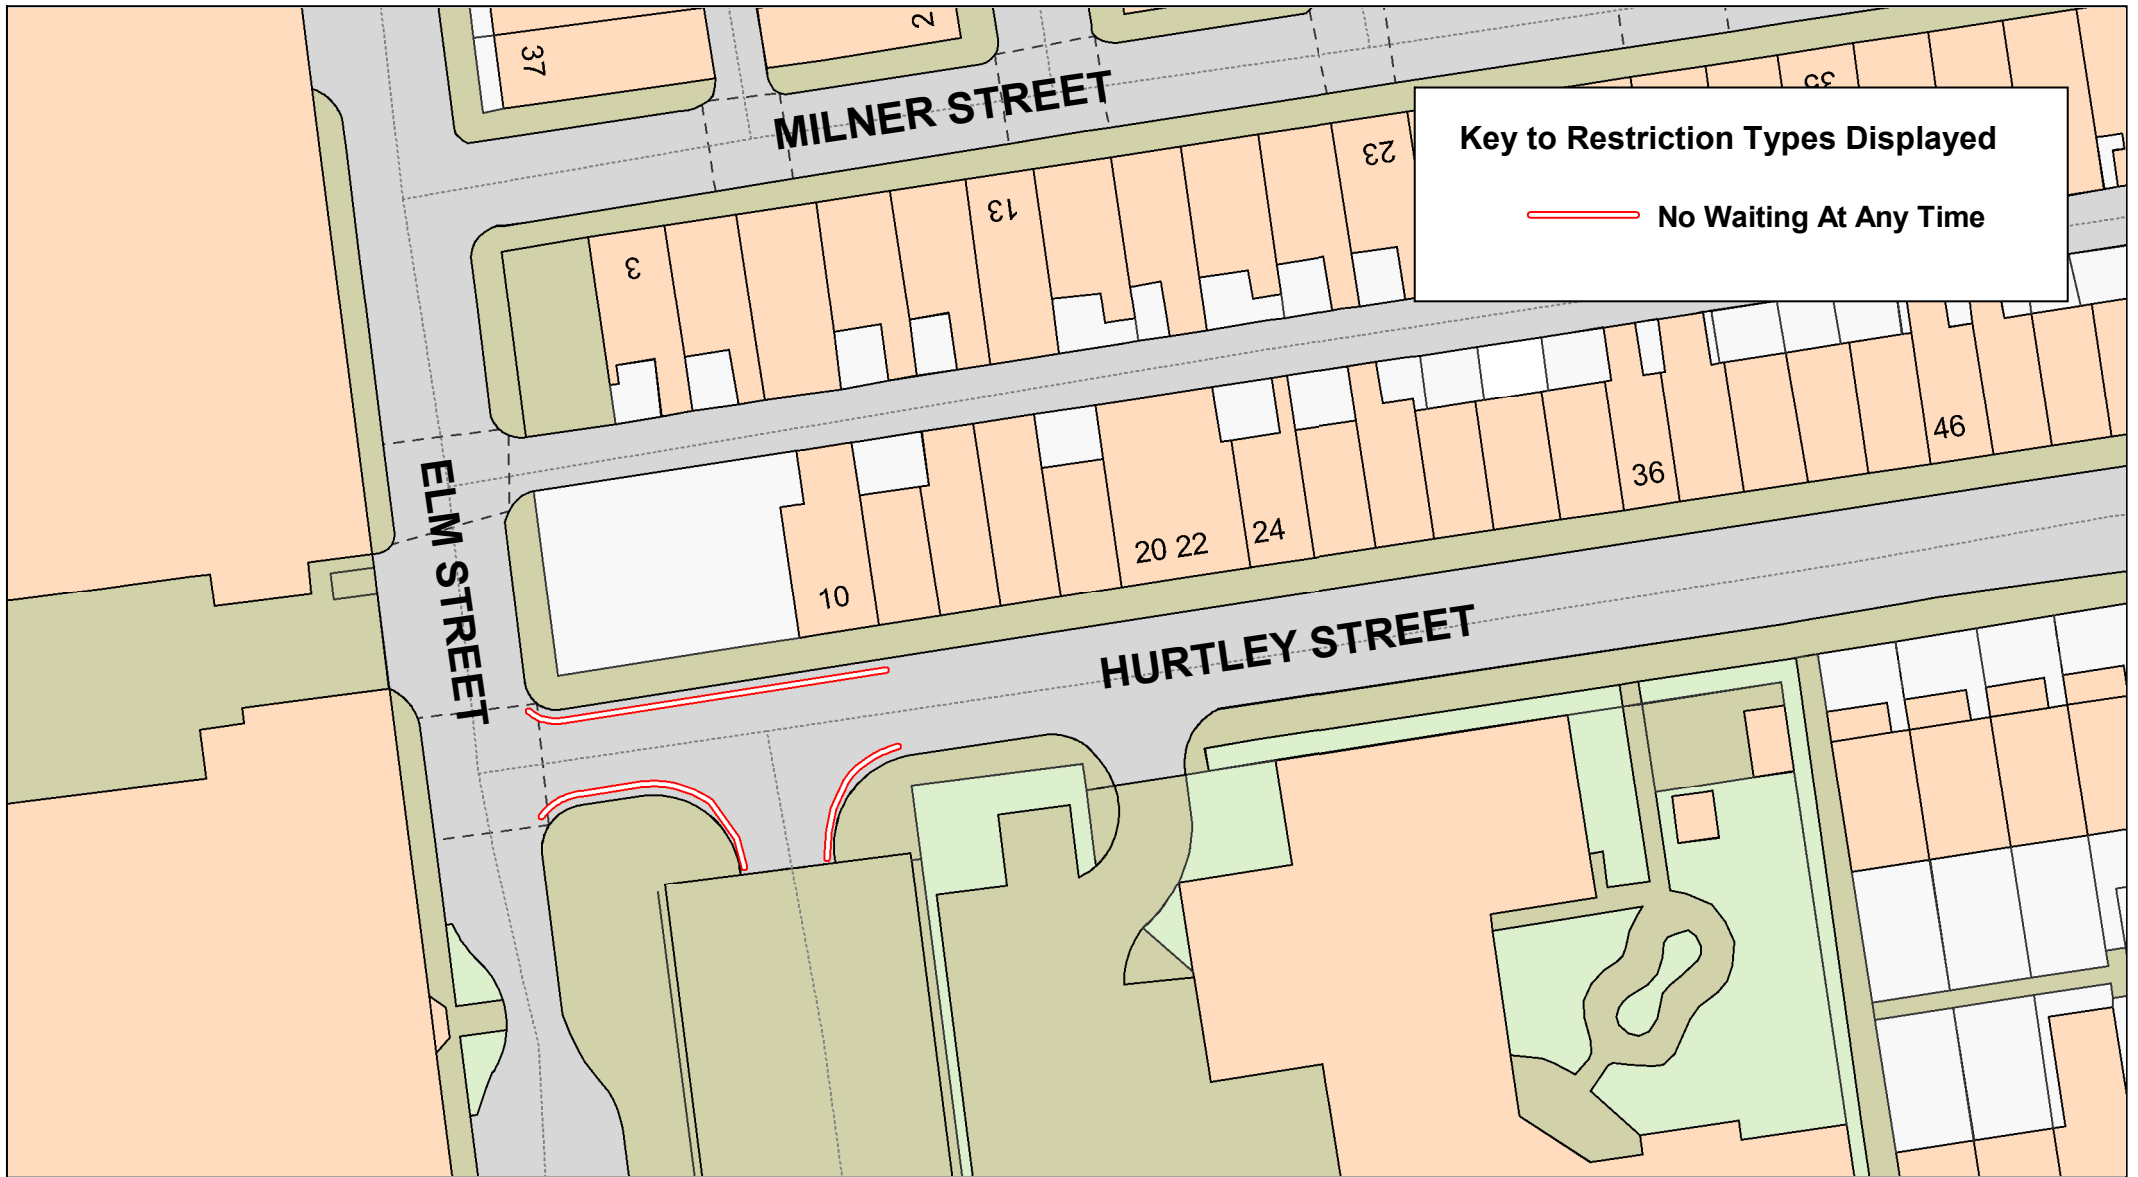

**Hurtley Street,  
Burnley**



© Crown copyright. All rights reserved  
Lancashire County Council  
Licence No. 100019820 2023

**Phil Durnell**  
Director of Highways  
and Transportation

P.O. Box 100, County Hall,  
PRESTON PR1 0LD

SCALE

**1 : 500**

DATE

**21/04/2023**

DRAWING No.

**23-24(1)/BU17-MB**

DRAWN BY

**CGL**

Scale with care as distortion  
may occur