
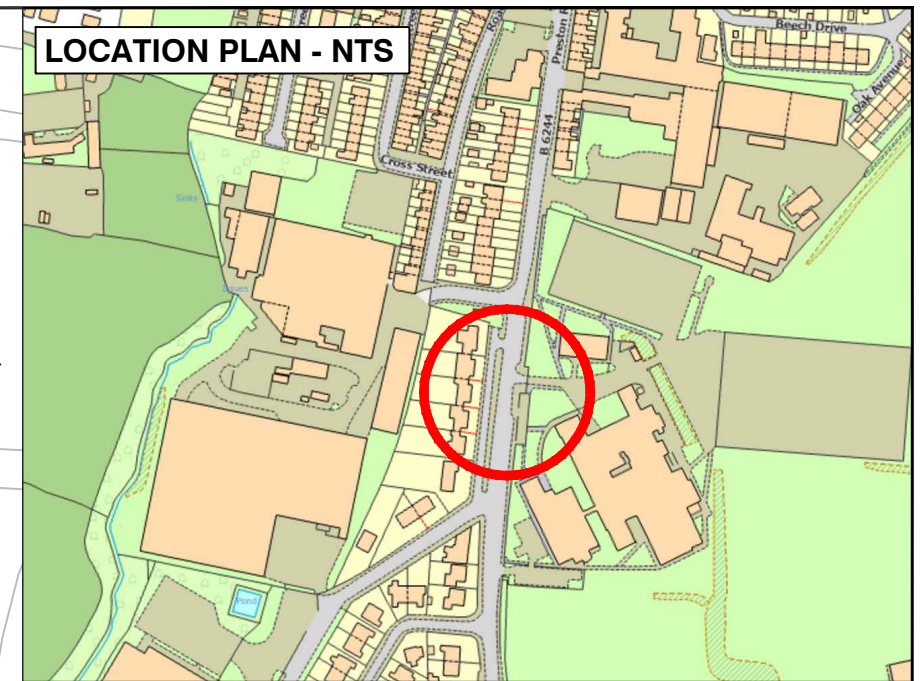
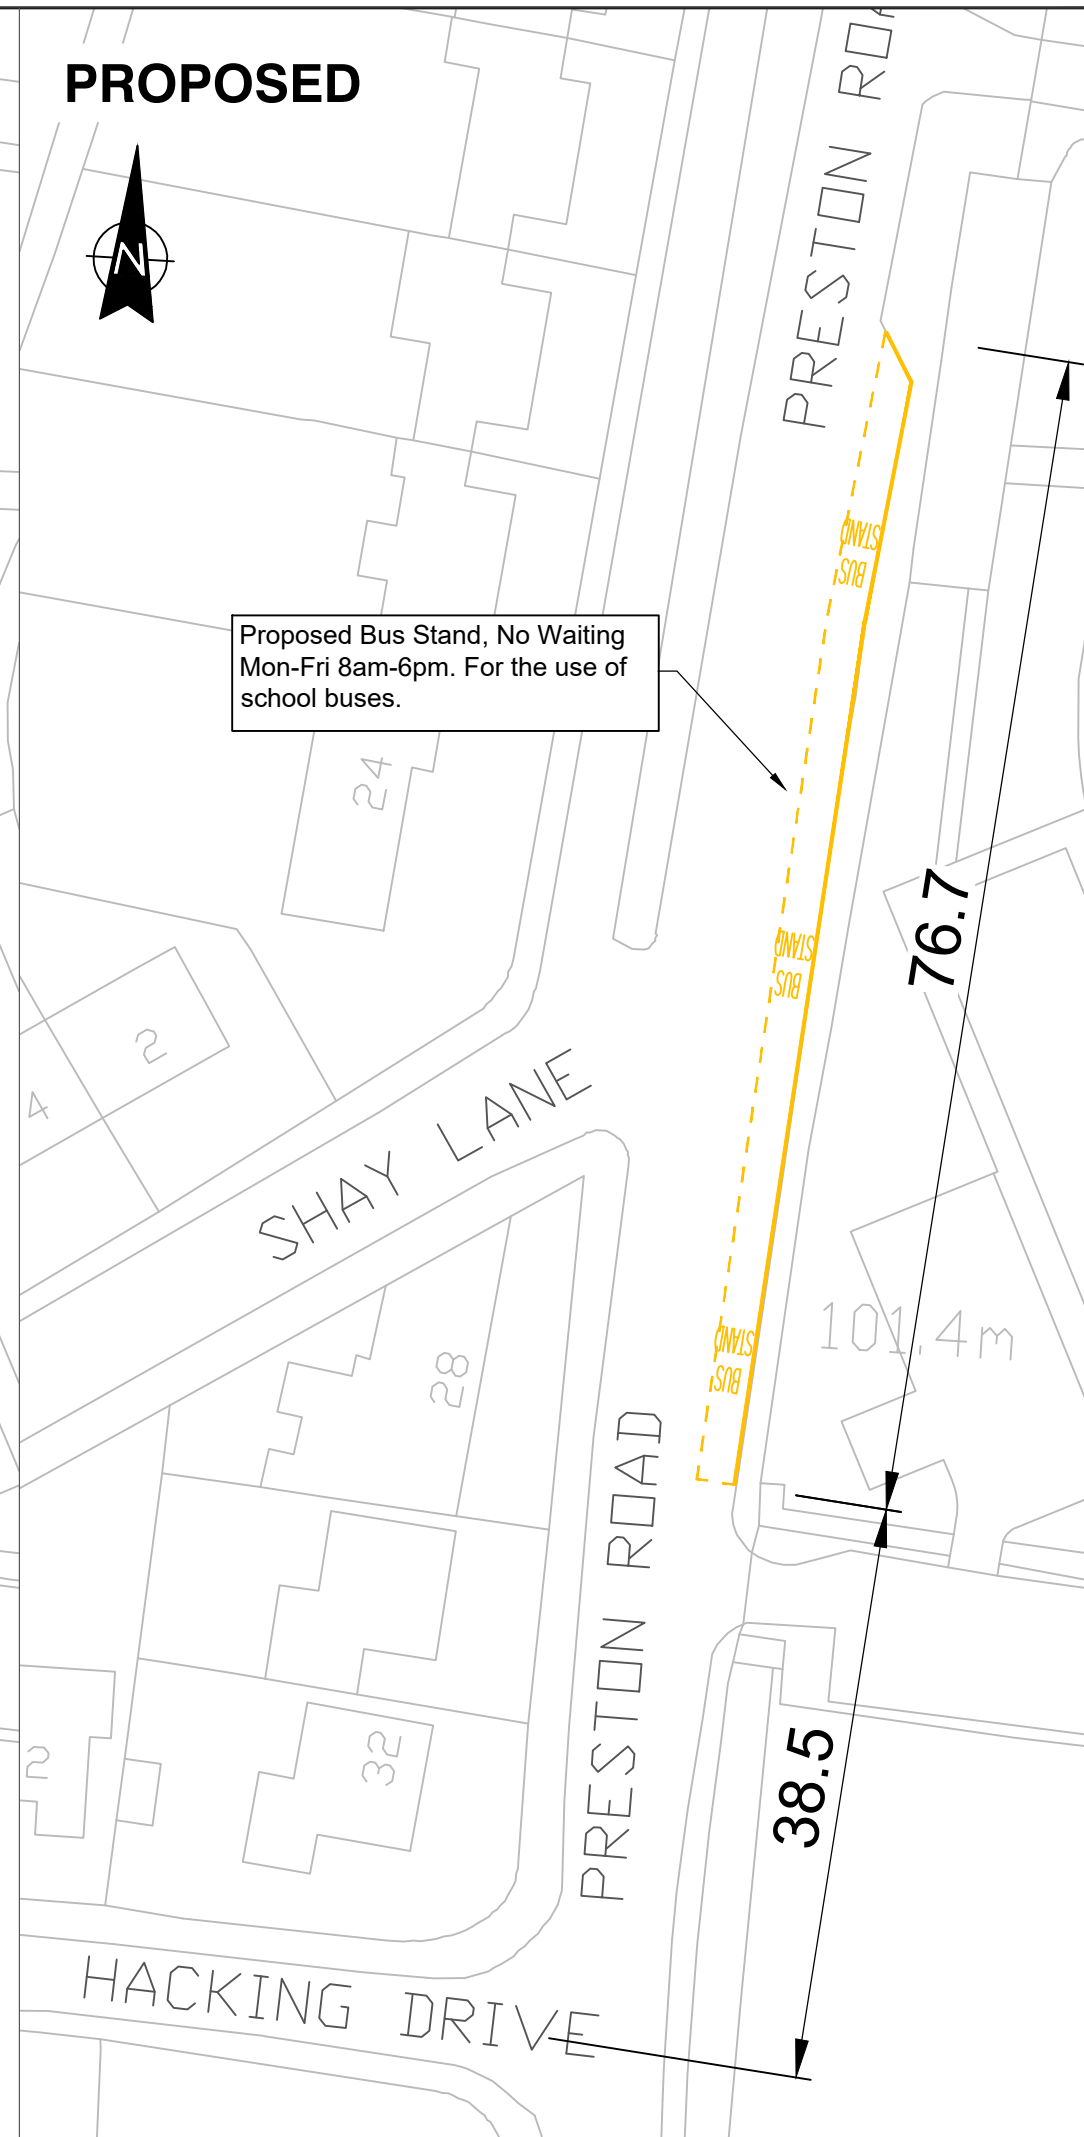


**EXISTING**

**PROPOSED**

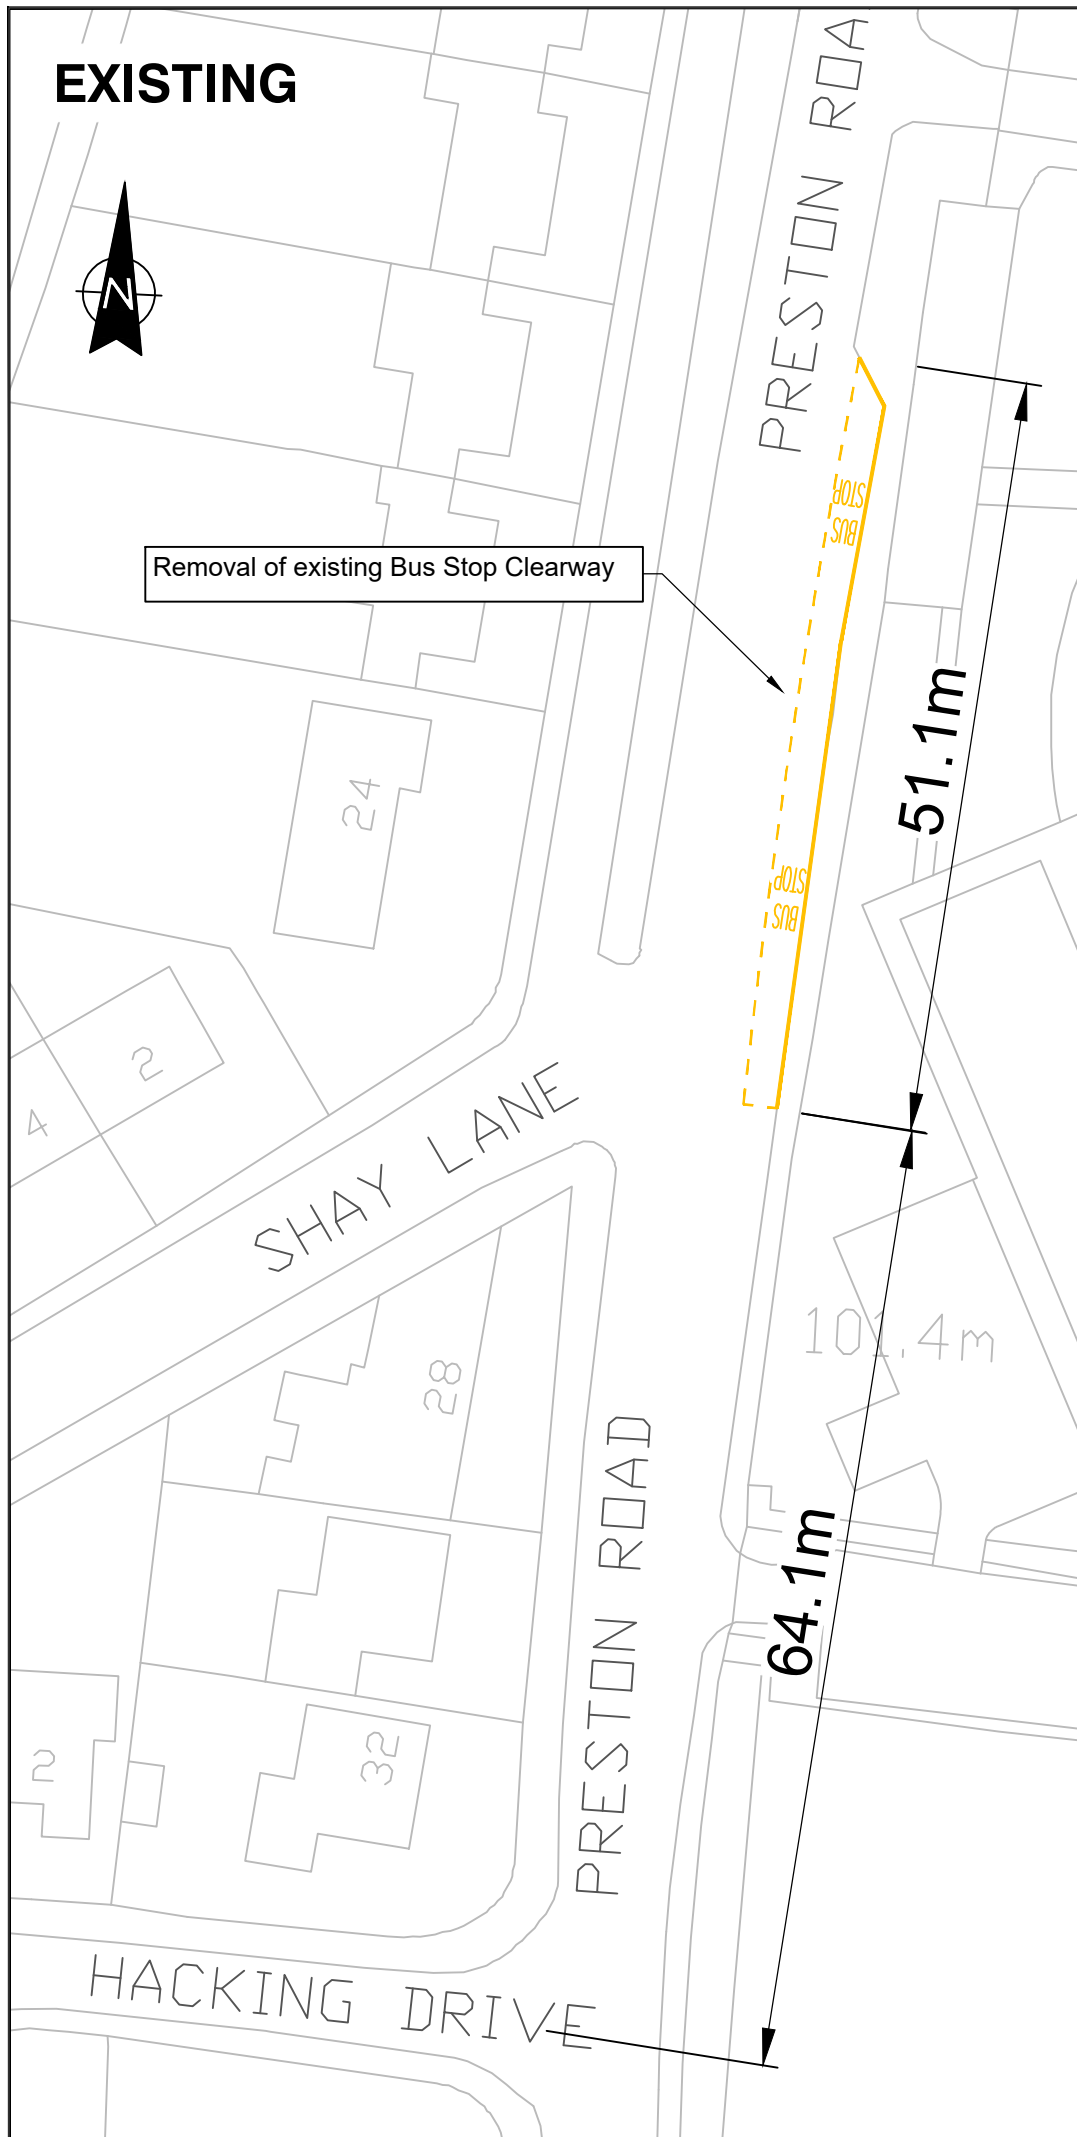

**Notes:**


1. Design for public engagement purposes only
2. Provision subject to statutory undertakers equipment

Based on Ordnance Survey mapping with the permission of the Controller of Her Majesty's Stationery Office. © Crown copyright. Unauthorised reproduction infringes Crown copyright and may lead to prosecution or civil proceedings. Lancashire County Council Licence No. LA100023320


No.	DATE	AMENDMENT DETAILS	CHECKED BY	DRAWN BY

**REVISIONS**

**Lancashire County Council**  **Design and Construction**

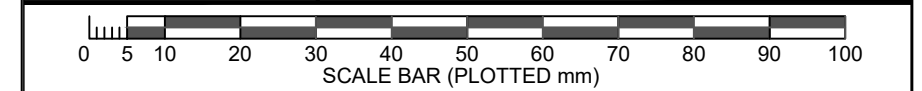

<b>PROJECT TITLE</b> S106 Longridge Quality Bus Stop Design			
<b>DRAWING TITLE</b> 2500IMG1455 - Preston Road - School Bus Stand (Longridge High School) Traffic Regulation Order			
<b>DRAWN BY</b> H EHSAN	<b>CHECKED BY</b> J BARON		
<b>PPMS No.</b> 11287	<b>DATE</b> SEPTEMBER 2022		
<b>DRAWING No.</b> 11287-TRO-015	<b>SHEET No.</b> 1 of 1.	<b>REVISION</b> -	
<b>SCALE @ A3</b> 1:500	<b>ISSUE PURPOSE</b> TRO		

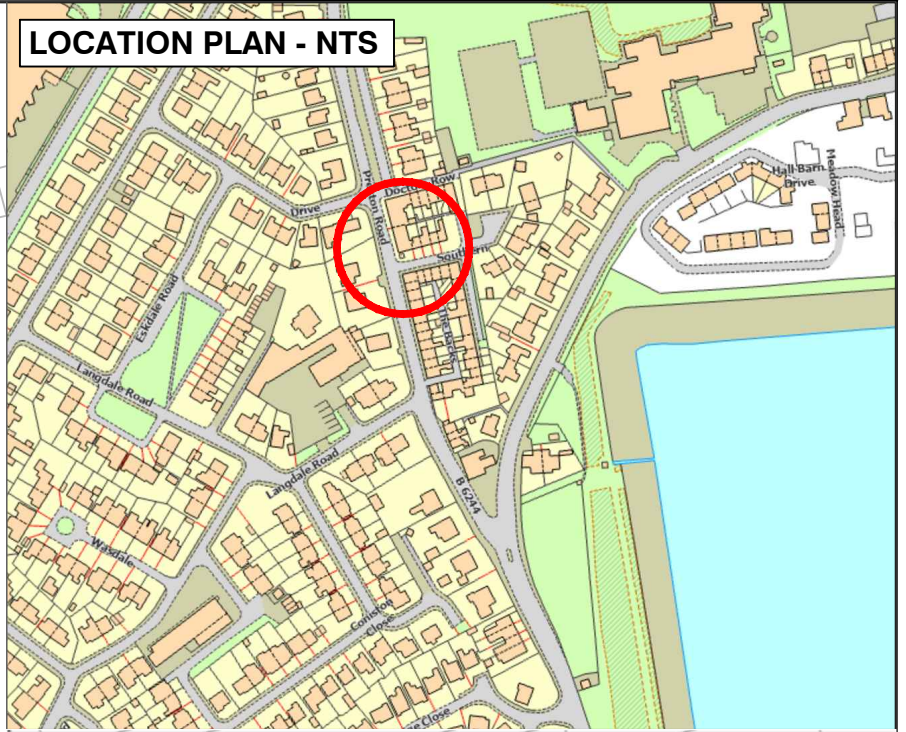

**Notes:**

1. Design for public engagement purposes only
2. Provision subject to statutory undertakers equipment

Based on Ordnance Survey mapping with the permission of the Controller of Her Majesty's Stationery Office. © Crown copyright. Unauthorised reproduction infringes Crown copyright and may lead to prosecution or civil proceedings. Lancashire County Council Licence No. LA100023320


Proposed Bus Stop  
Clearway and raised  
boarding platform.

A	JUL 23	BUS CLEARWAY REDUCED TO 27m	S DELANEY	J BARON
No.	DATE	AMENDMENT DETAILS	CHECKED BY	DRAWN BY



REVISIONS

**Lancashire**  
County Council

**Design and Construction**

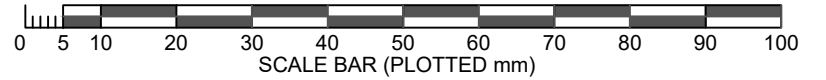

PROJECT TITLE		S106 Longridge Quality Bus Stop Design	
DRAWING TITLE		2500IMG1448 - Preston Road Bus Stop (with Stone Shelter) TRO Plan	
DRAWN BY	H EHSAN	CHECKED BY	J BARON
PPMS No.	11287	DATE	AUGUST 2022
DRAWING No.	11287-TRO-005	SHEET No.	1 of 1.
SCALE @ A3	1:500	ISSUE PURPOSE	TRO

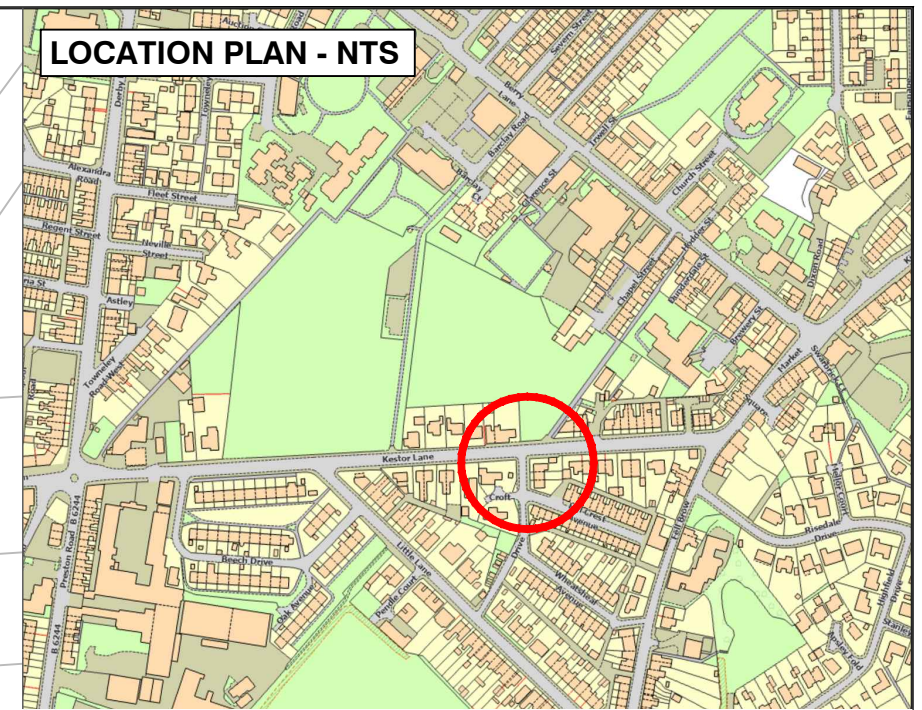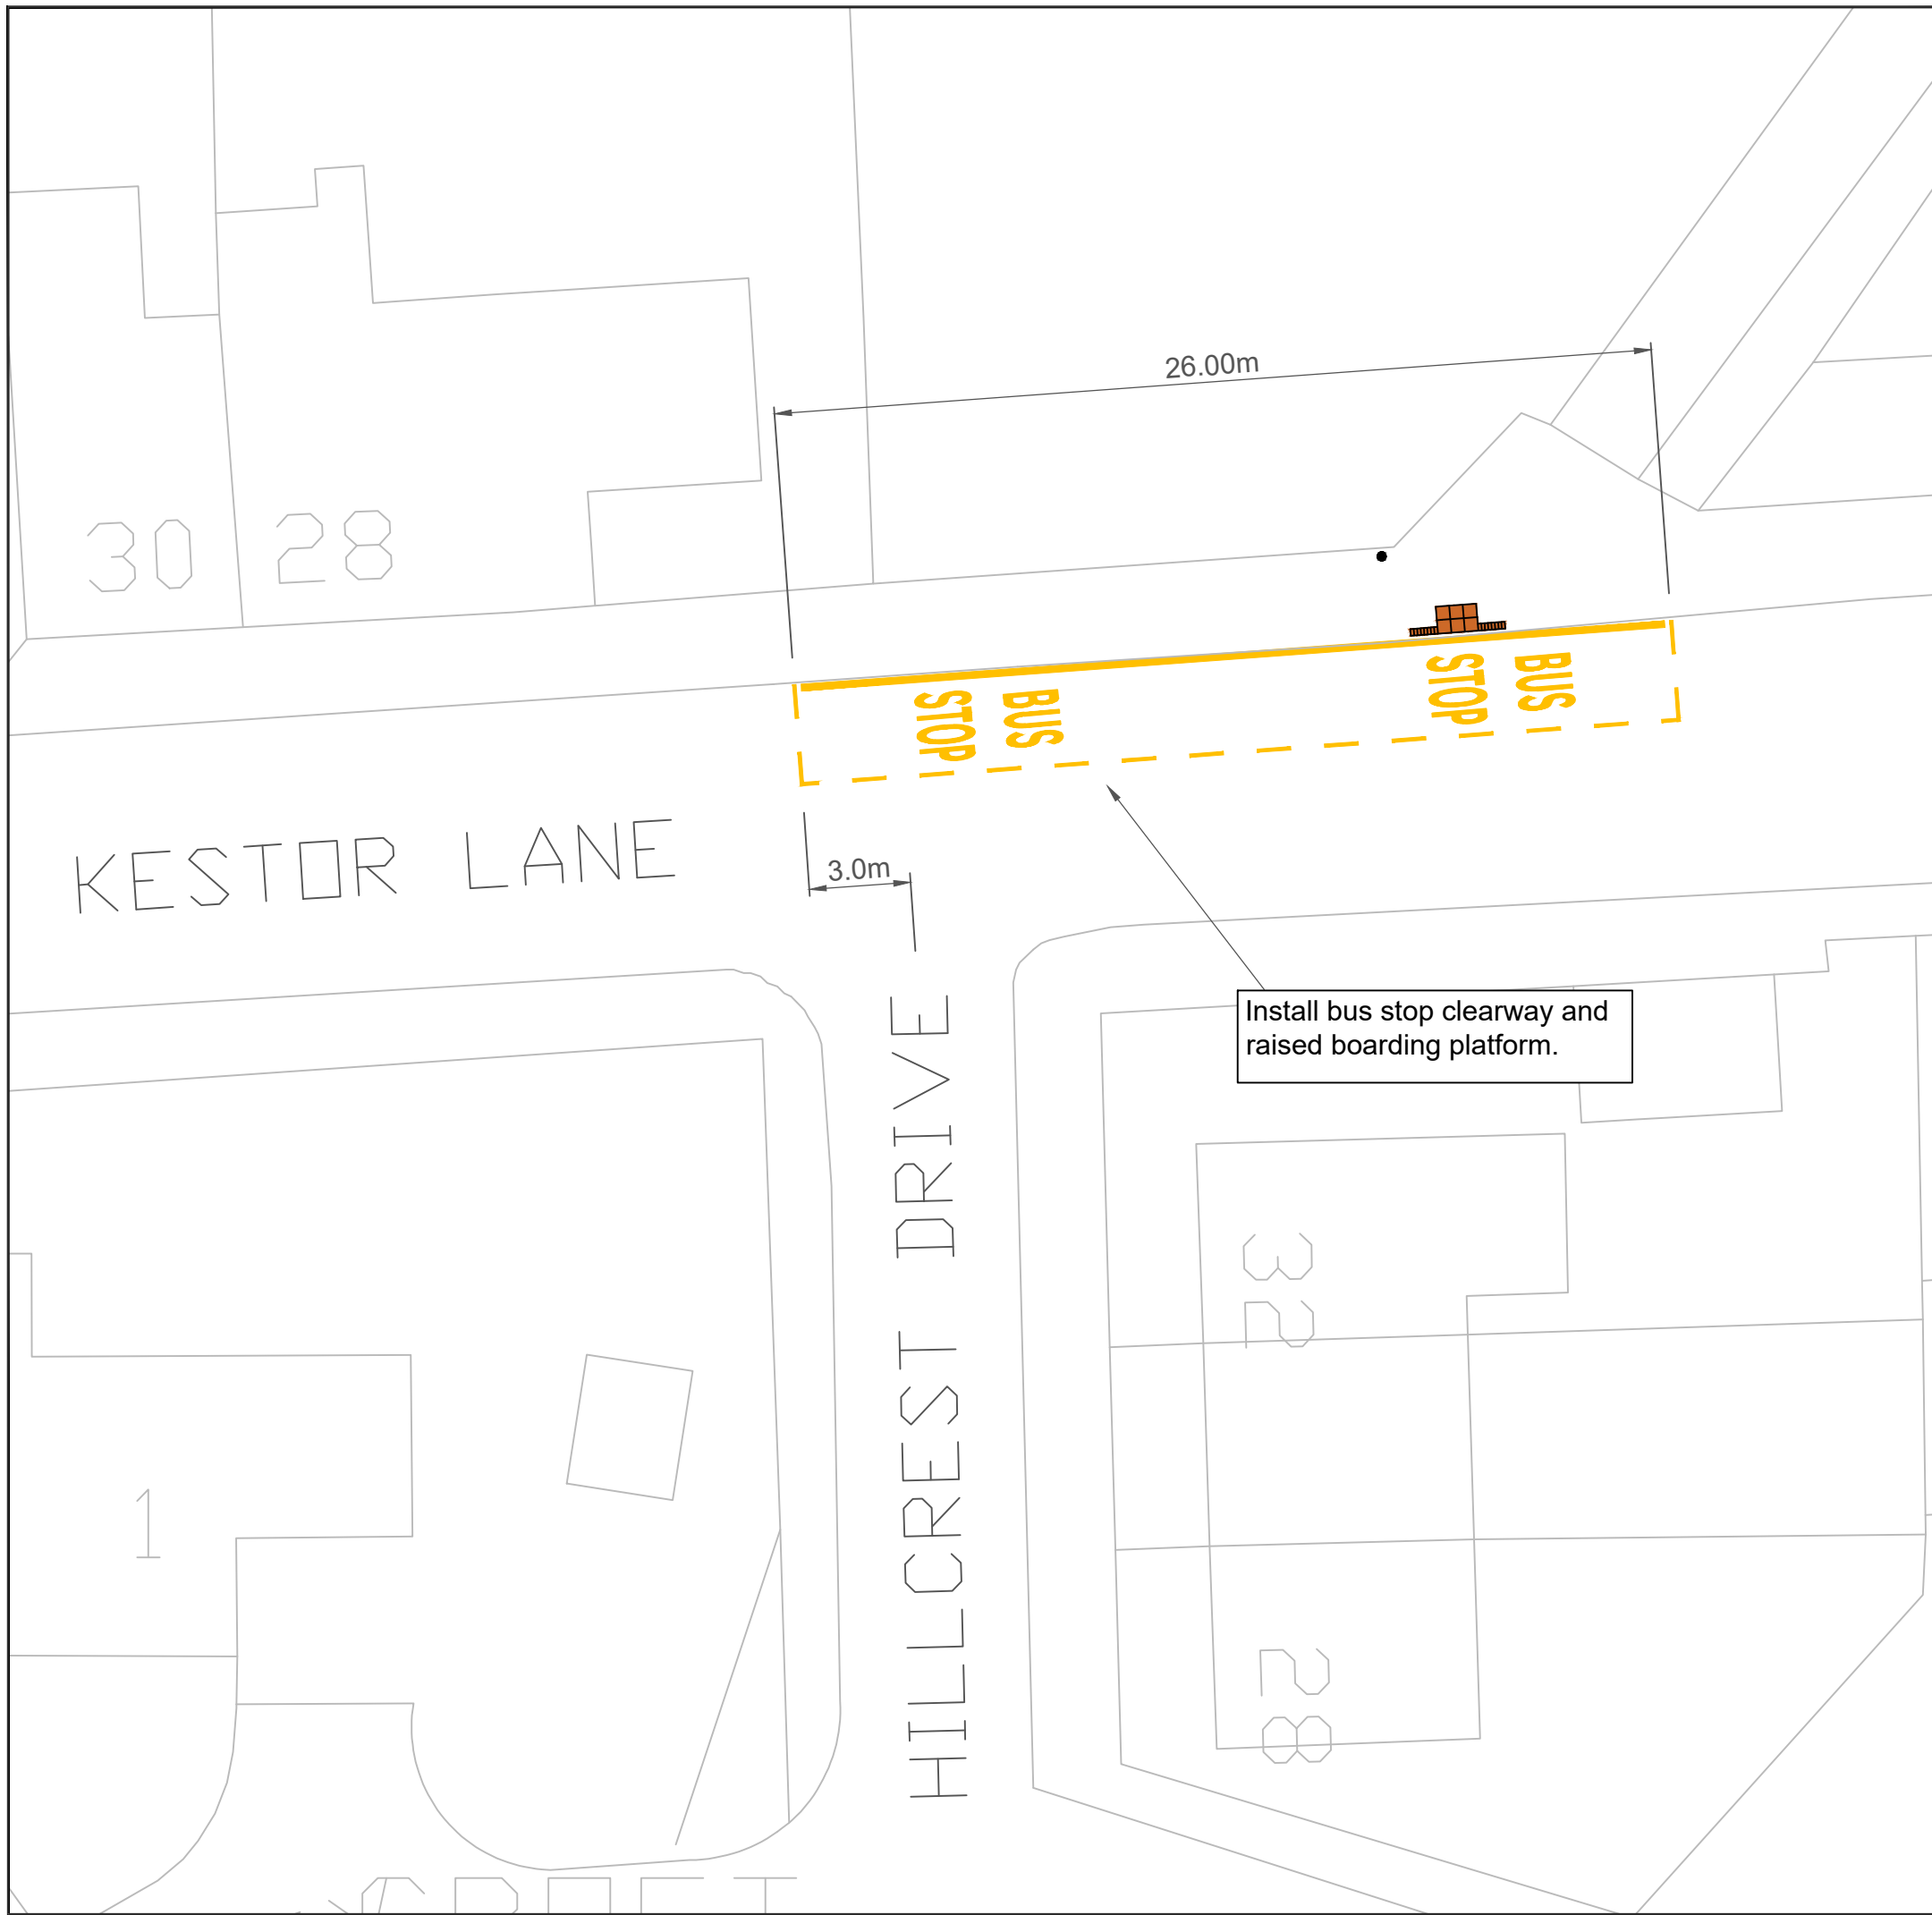

**Notes:**


1. Design for public engagement purposes only
2. Provision subject to statutory undertakers equipment

Based on Ordnance Survey mapping with the permission of the Controller of Her Majesty's Stationery Office. © Crown copyright. Unauthorised reproduction infringes Crown copyright and may lead to prosecution or civil proceedings. Lancashire County Council Licence No. LA100023320

No.	A	AUG 23	CLEARWAY SHORTENED TO 26m	J BARON	S DELANEY
		DATE	AMENDMENT DETAILS	CHECKED BY	DRAWN BY

**REVISIONS**

**Lancashire County Council**  **Design and Construction**

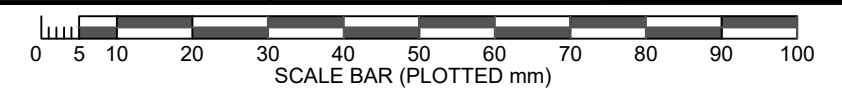

<b>PROJECT TITLE</b>		S106 Longridge Quality Bus Stop Design	
<b>DRAWING TITLE</b>		2500LAA16336 - Kestor Lane Bus Stop Construction Plan	
<b>DRAWN BY</b>	H EHSAN	<b>CHECKED BY</b>	J BARON
<b>PPMS No.</b>	11287	<b>DATE</b>	AUGUST 2022
<b>DRAWING No.</b>	11287-TRO-007	<b>SHEET No.</b>	1 of 1.
<b>SCALE @ A3</b>	1:500	<b>ISSUE PURPOSE</b>	TRO
		<b>REVISION</b>	-