
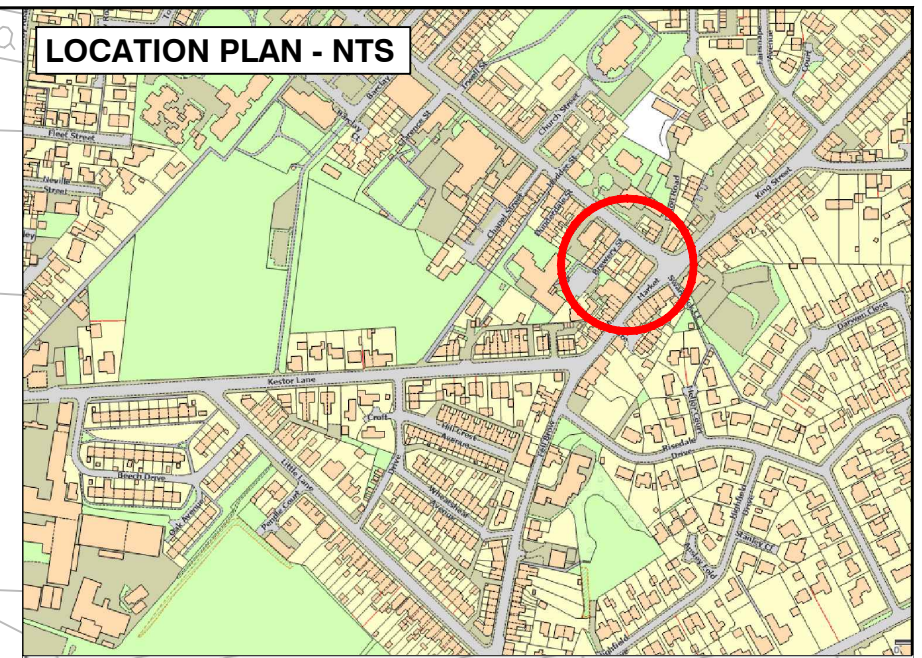


**EXISTING**

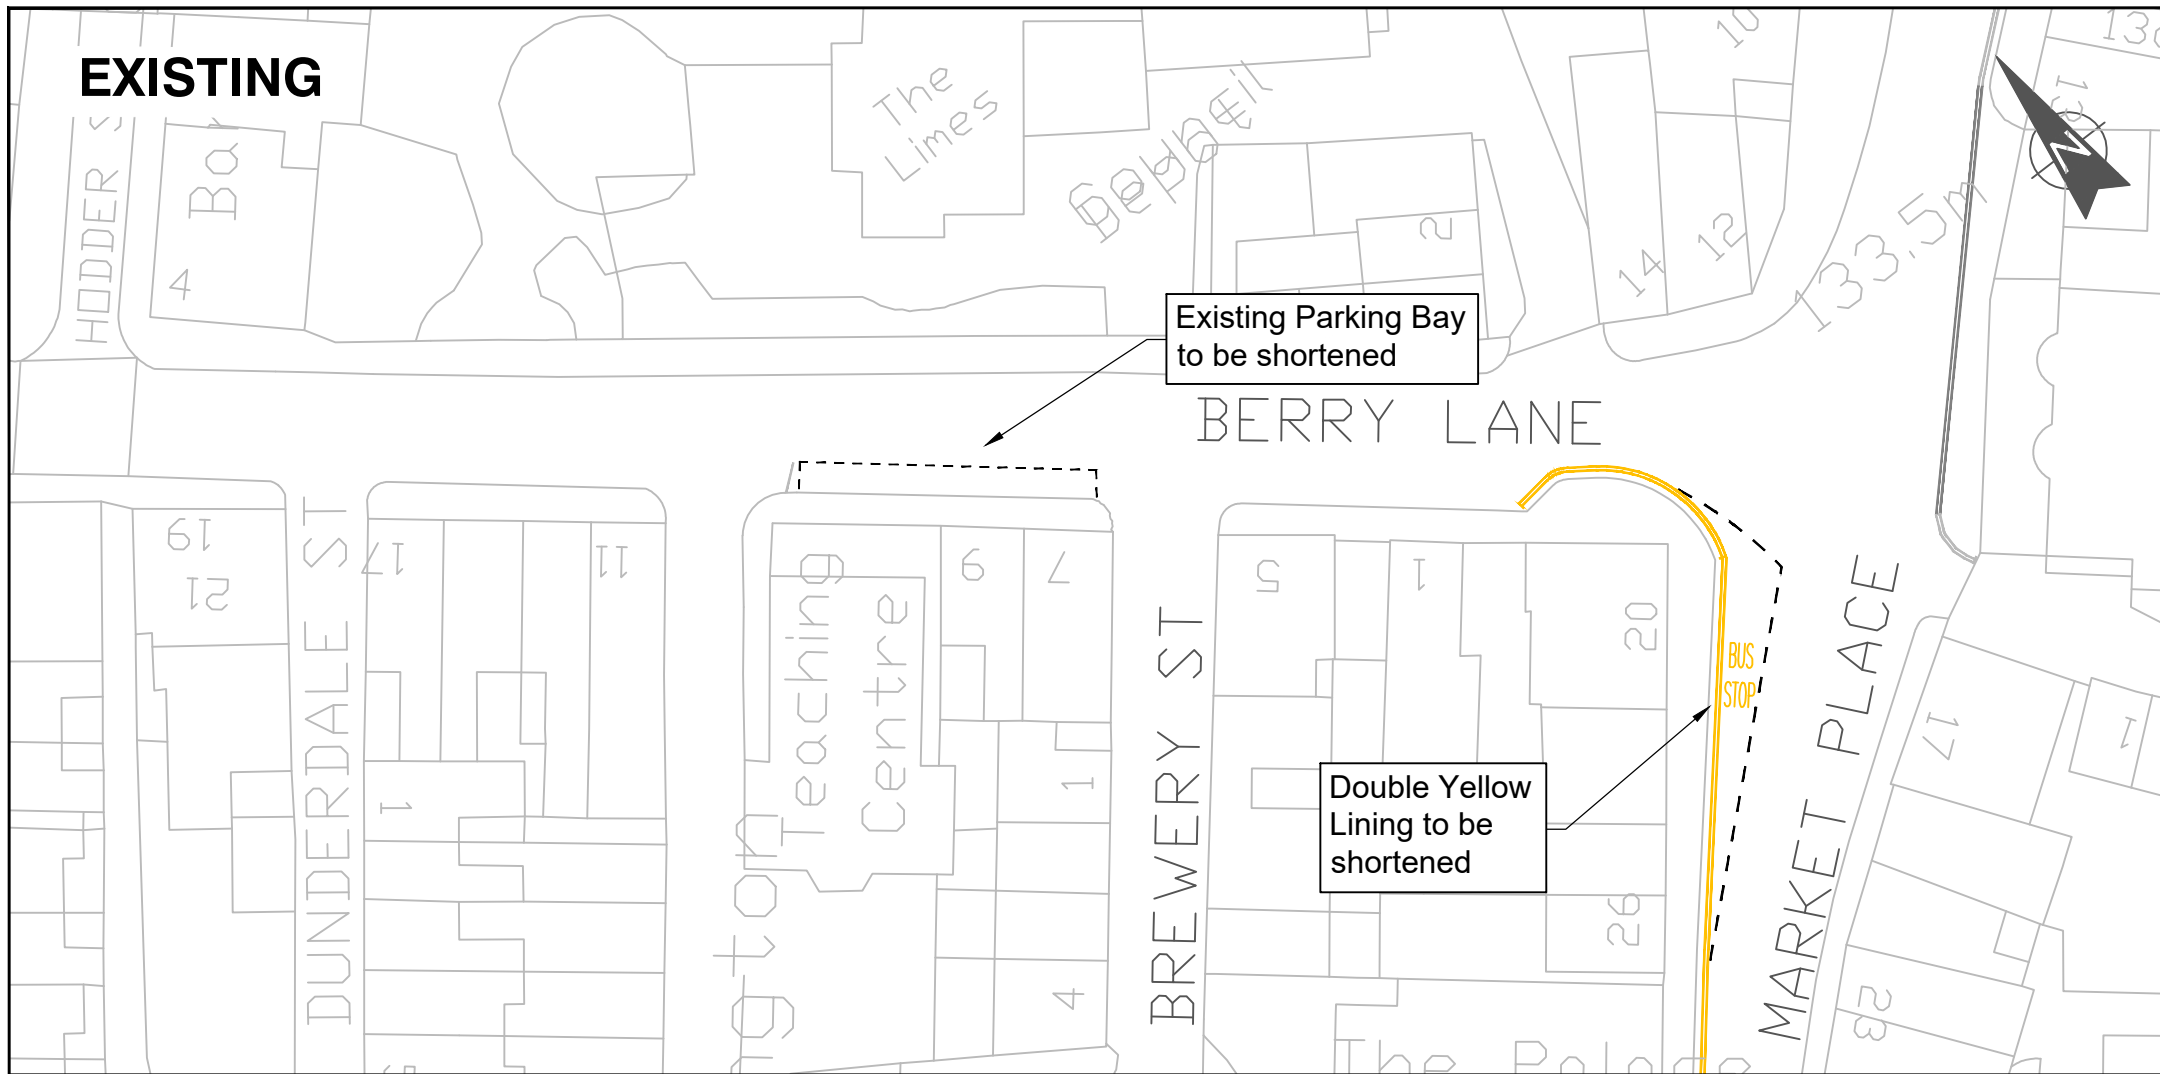


**Notes:**

1. Design for public engagement purposes only
2. Provision subject to statutory undertakers equipment

Based on Ordnance Survey mapping with the permission of the Controller of Her Majesty's Stationery Office. © Crown copyright. Unauthorised reproduction infringes Crown copyright and may lead to prosecution or civil proceedings. Lancashire County Council Licence No. LA100023320


**PROPOSED**

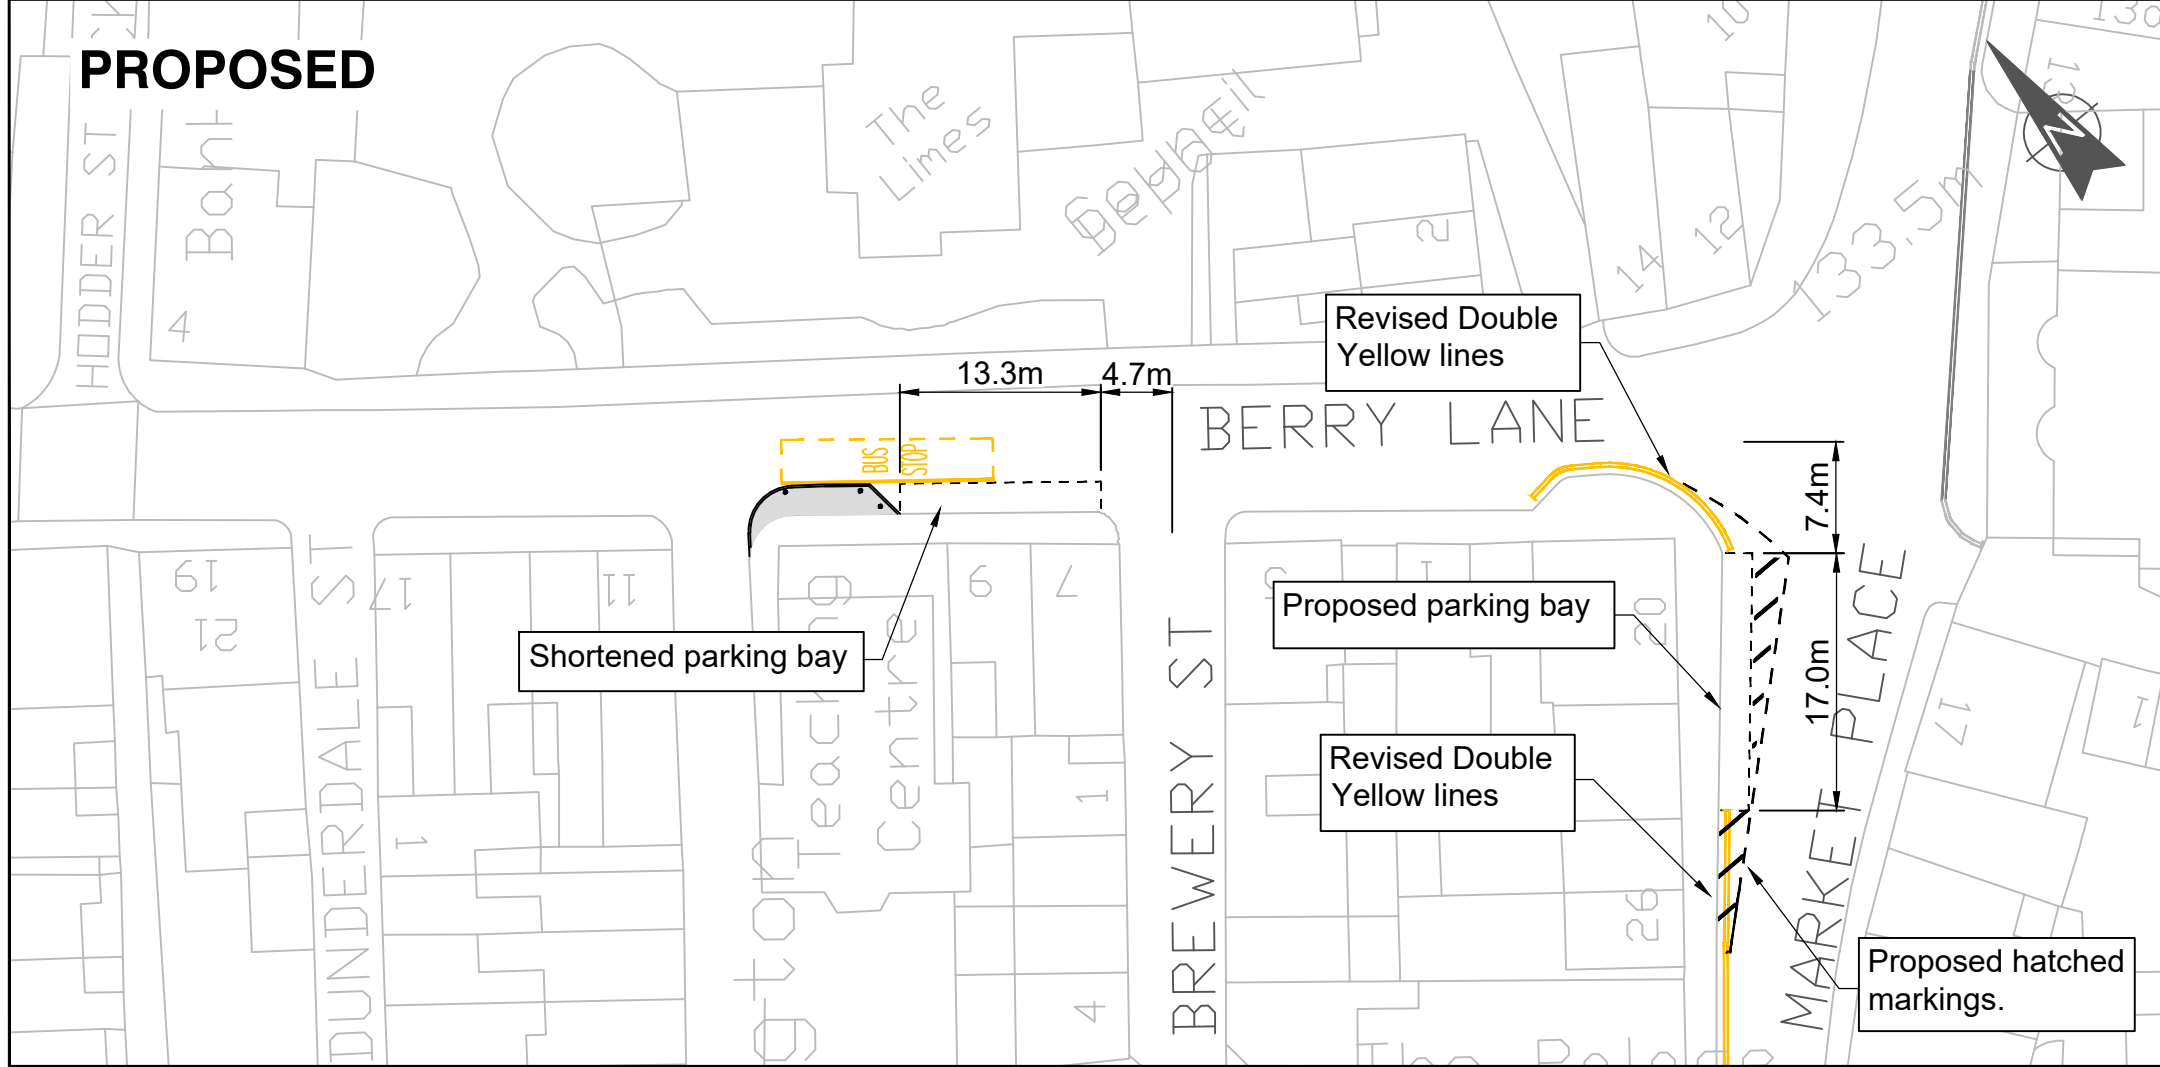

No.	DATE	AMENDMENT DETAILS	CHECKED BY	DRAWN BY

**REVISIONS**

**Lancashire County Council**  **Design and Construction**

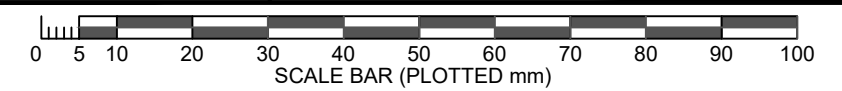

<b>PROJECT TITLE</b>		S106 Longridge Quality Bus Stop Design	
<b>DRAWING TITLE</b>		2500JB73 - Market Place / Berry Lane Bus Stop Parking TRO Plan	
<b>DRAWN BY</b>	H EHSAN	<b>CHECKED BY</b>	J BARON
<b>PPMS No.</b>	11287	<b>DATE</b>	JANUARY 2023
<b>DRAWING No.</b>	11287-TRO-001	<b>SHEET No.</b>	1 of 1.
<b>SCALE @ A3</b>	1:500	<b>ISSUE PURPOSE</b>	TRO