
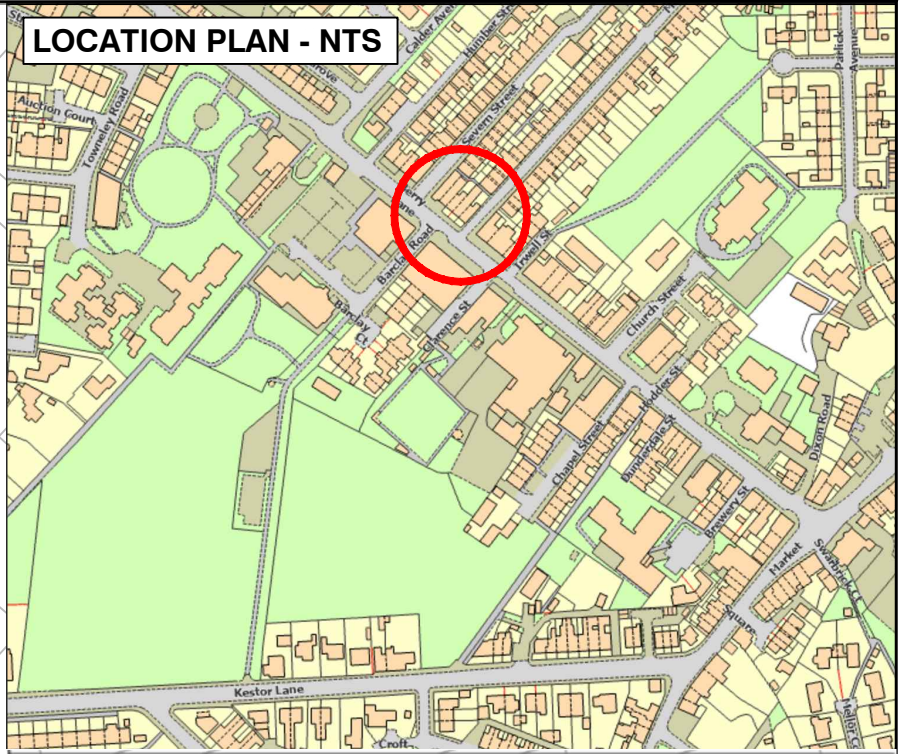


**PROPOSED**

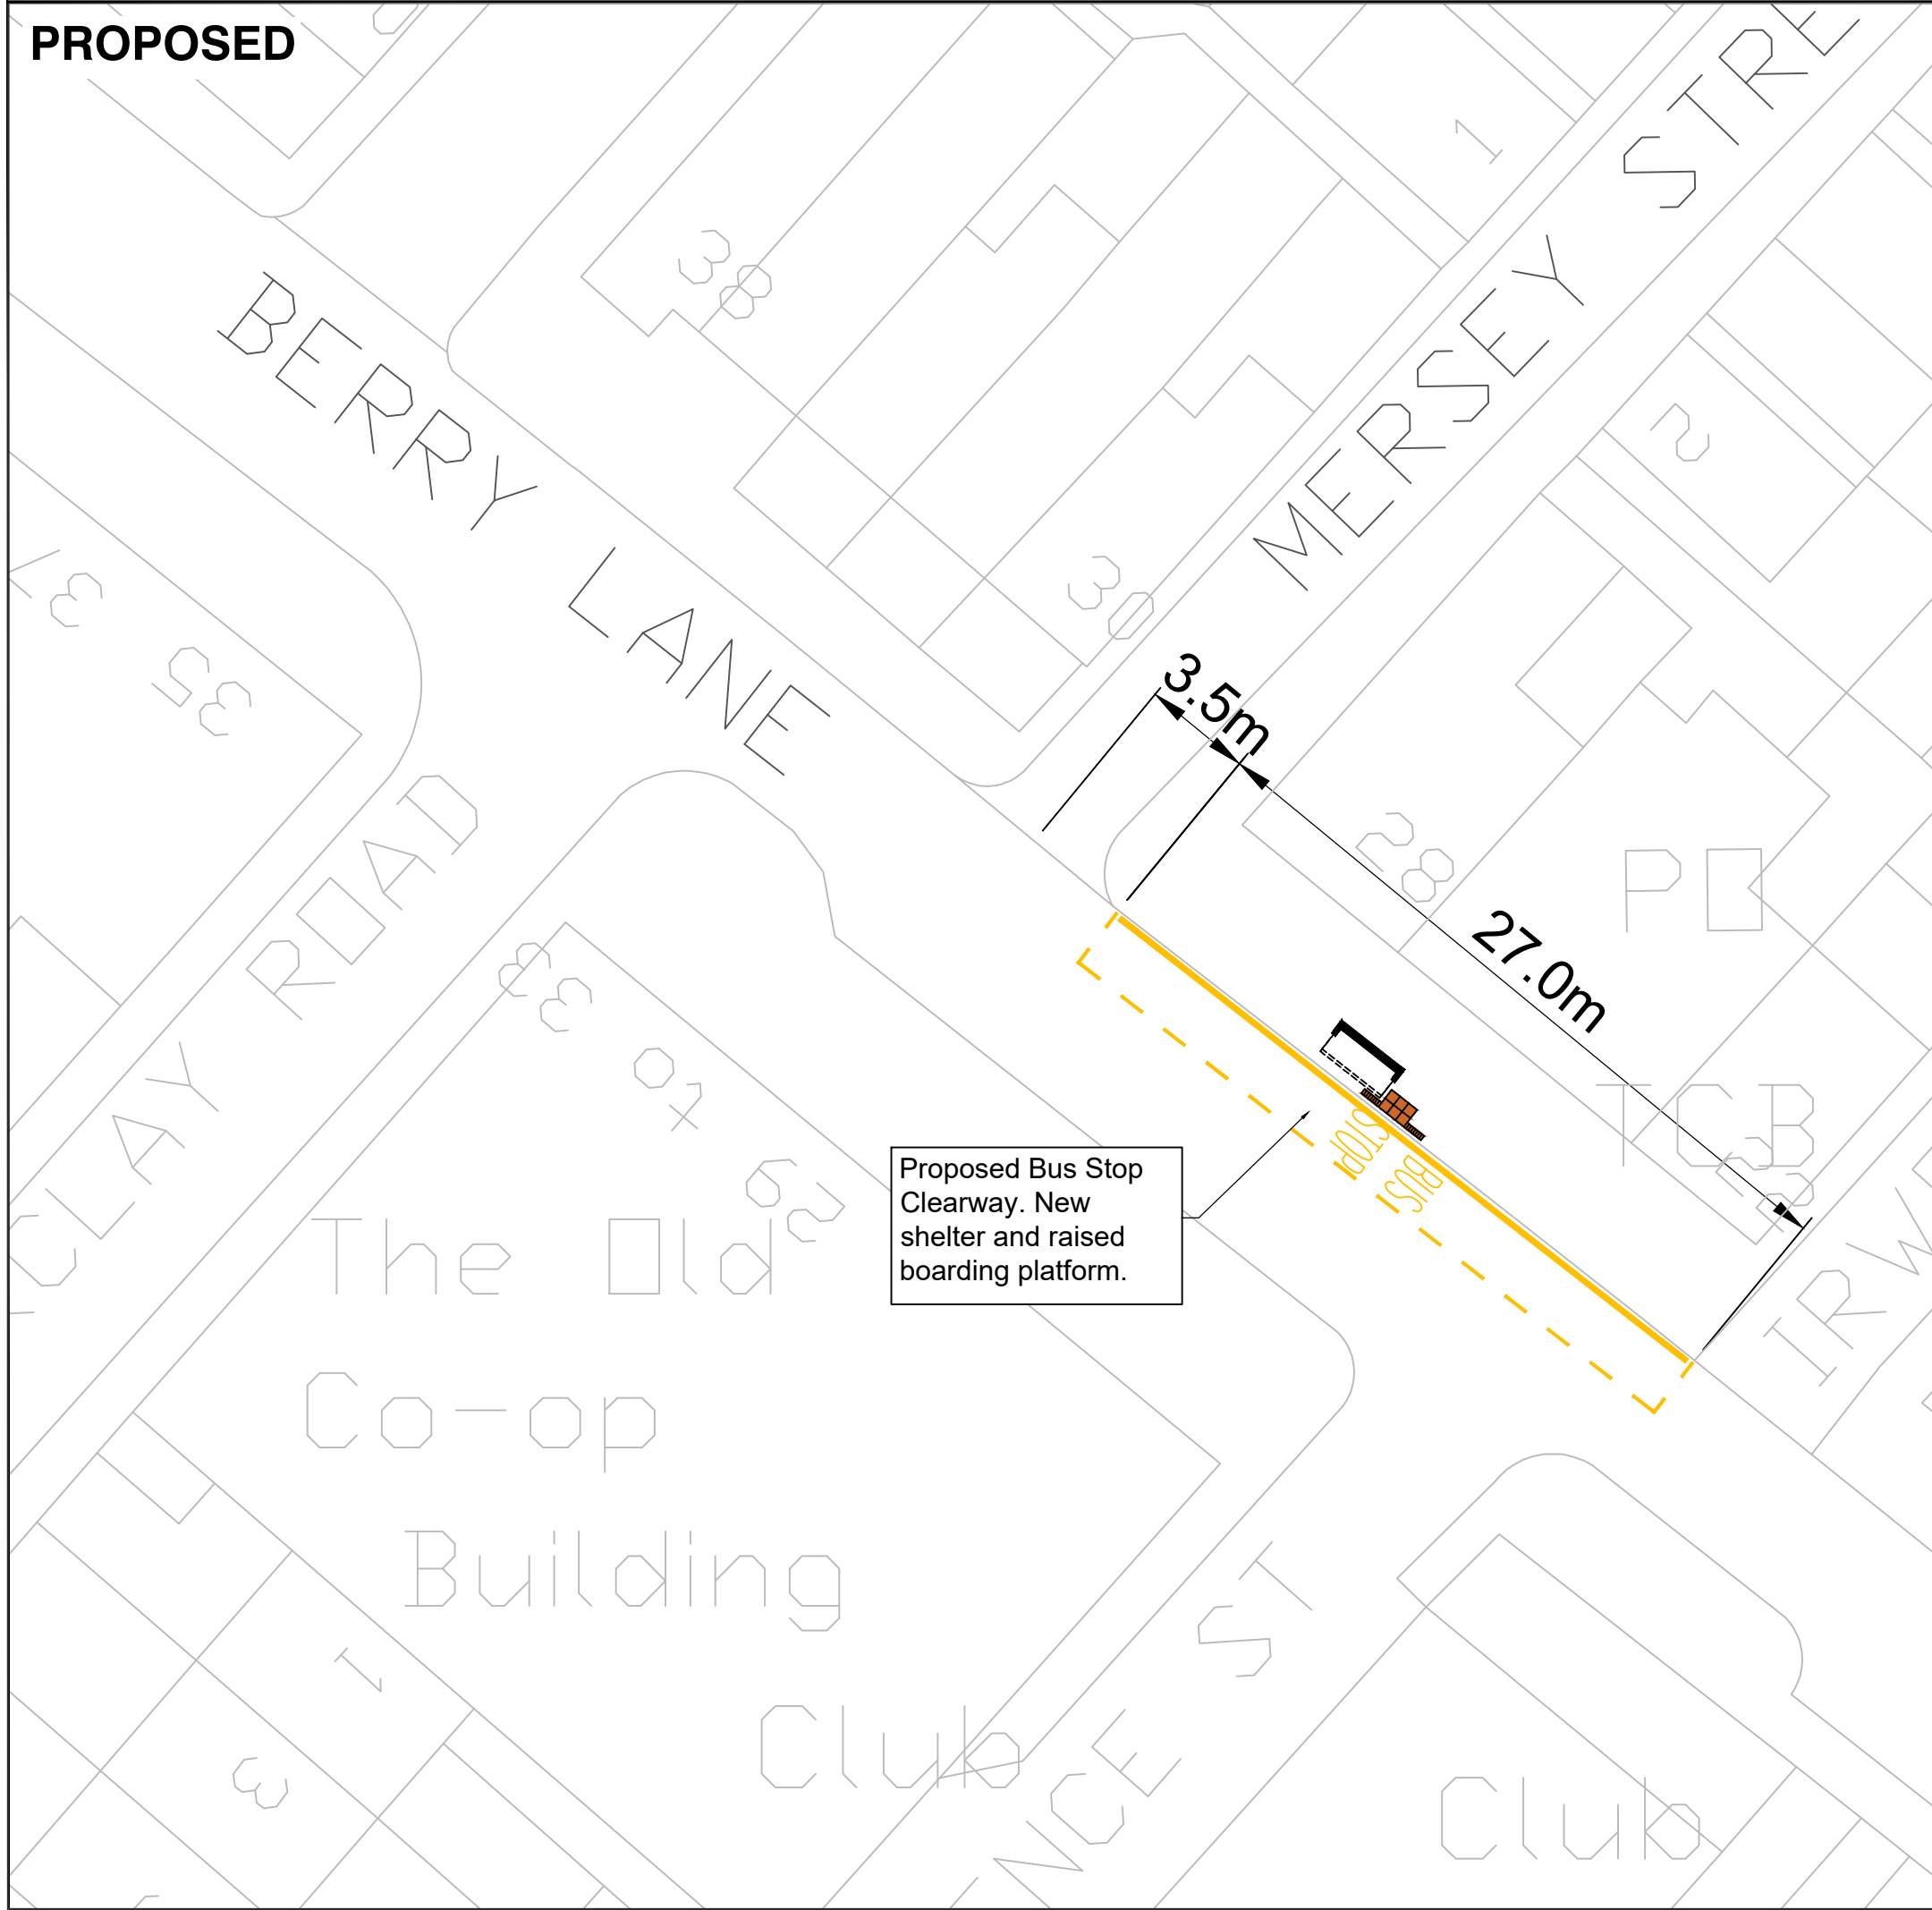

**Notes:**


1. Design for public engagement purposes only
2. Provision subject to statutory undertakers equipment

Based on Ordnance Survey mapping with the permission of the Controller of Her Majesty's Stationary Office. © Crown copyright. Unauthorised reproduction infringes Crown copyright and may lead to prosecution or civil proceedings. Lancashire County Council Licence No. LA100023320

A	Jul 23	Shelter repositioned following consultation	S Delaney	J Baron
No.	DATE	AMENDMENT DETAILS	CHECKED BY	DRAWN BY

REVISIONS

**Lancashire County Council**  **Design and Construction**

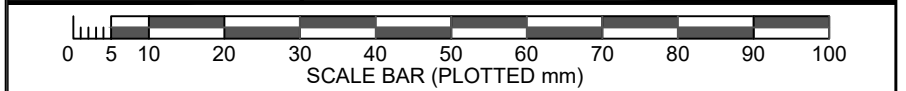

<b>PROJECT TITLE</b>		S106 Longridge Quality Bus Stop Design	
<b>DRAWING TITLE</b>		25001117 - Berry Lane Bus Stop TRO Plan	
<b>DRAWN BY</b>	H EHSAN	<b>CHECKED BY</b>	J BARON
<b>PPMS No.</b>	11287	<b>DATE</b>	AUGUST 2022
<b>DRAWING No.</b>	11287-TRO-008	<b>SHEET No.</b>	1 of 1.
<b>SCALE @ A3</b>	1:250	<b>ISSUE PURPOSE</b>	TRO