
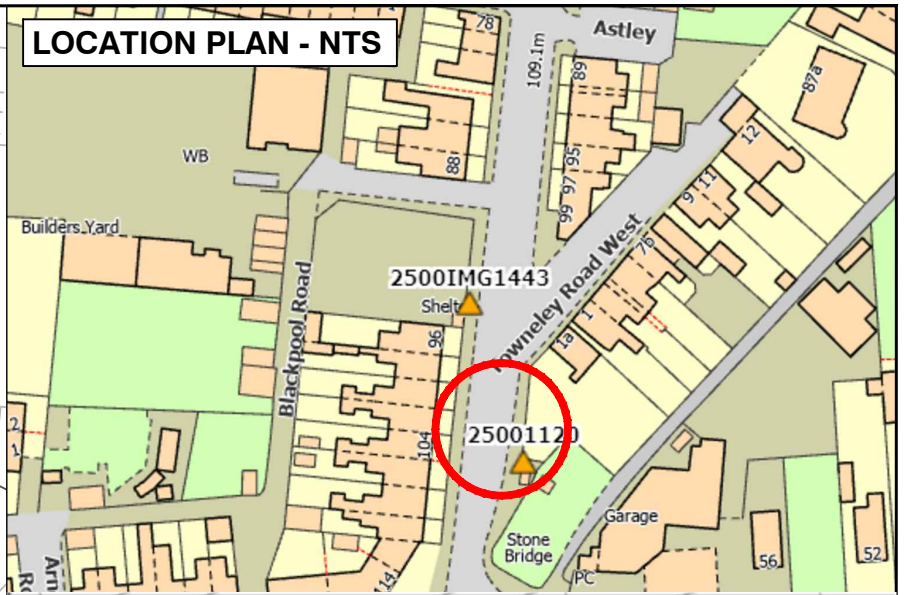
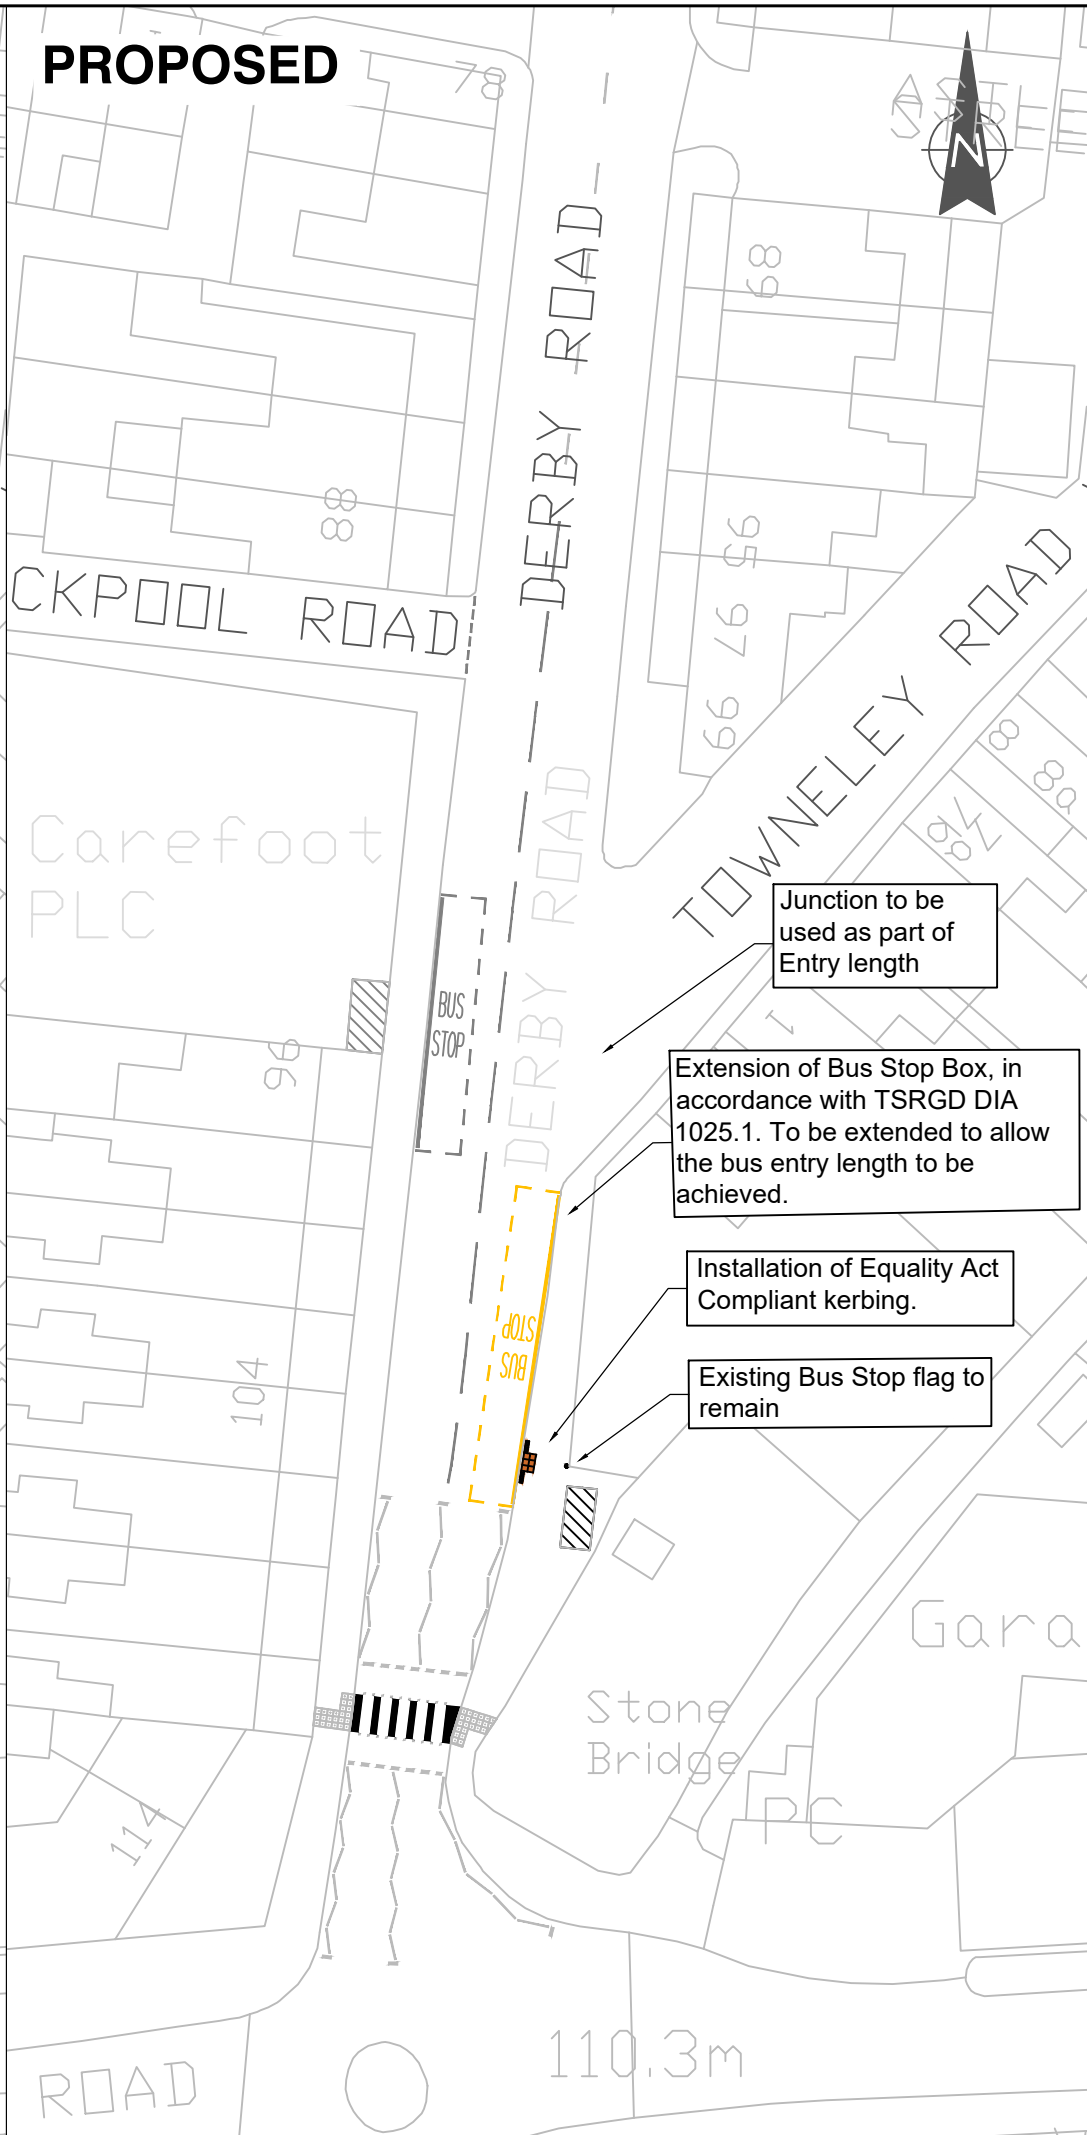


EXISTING

PROPOSED

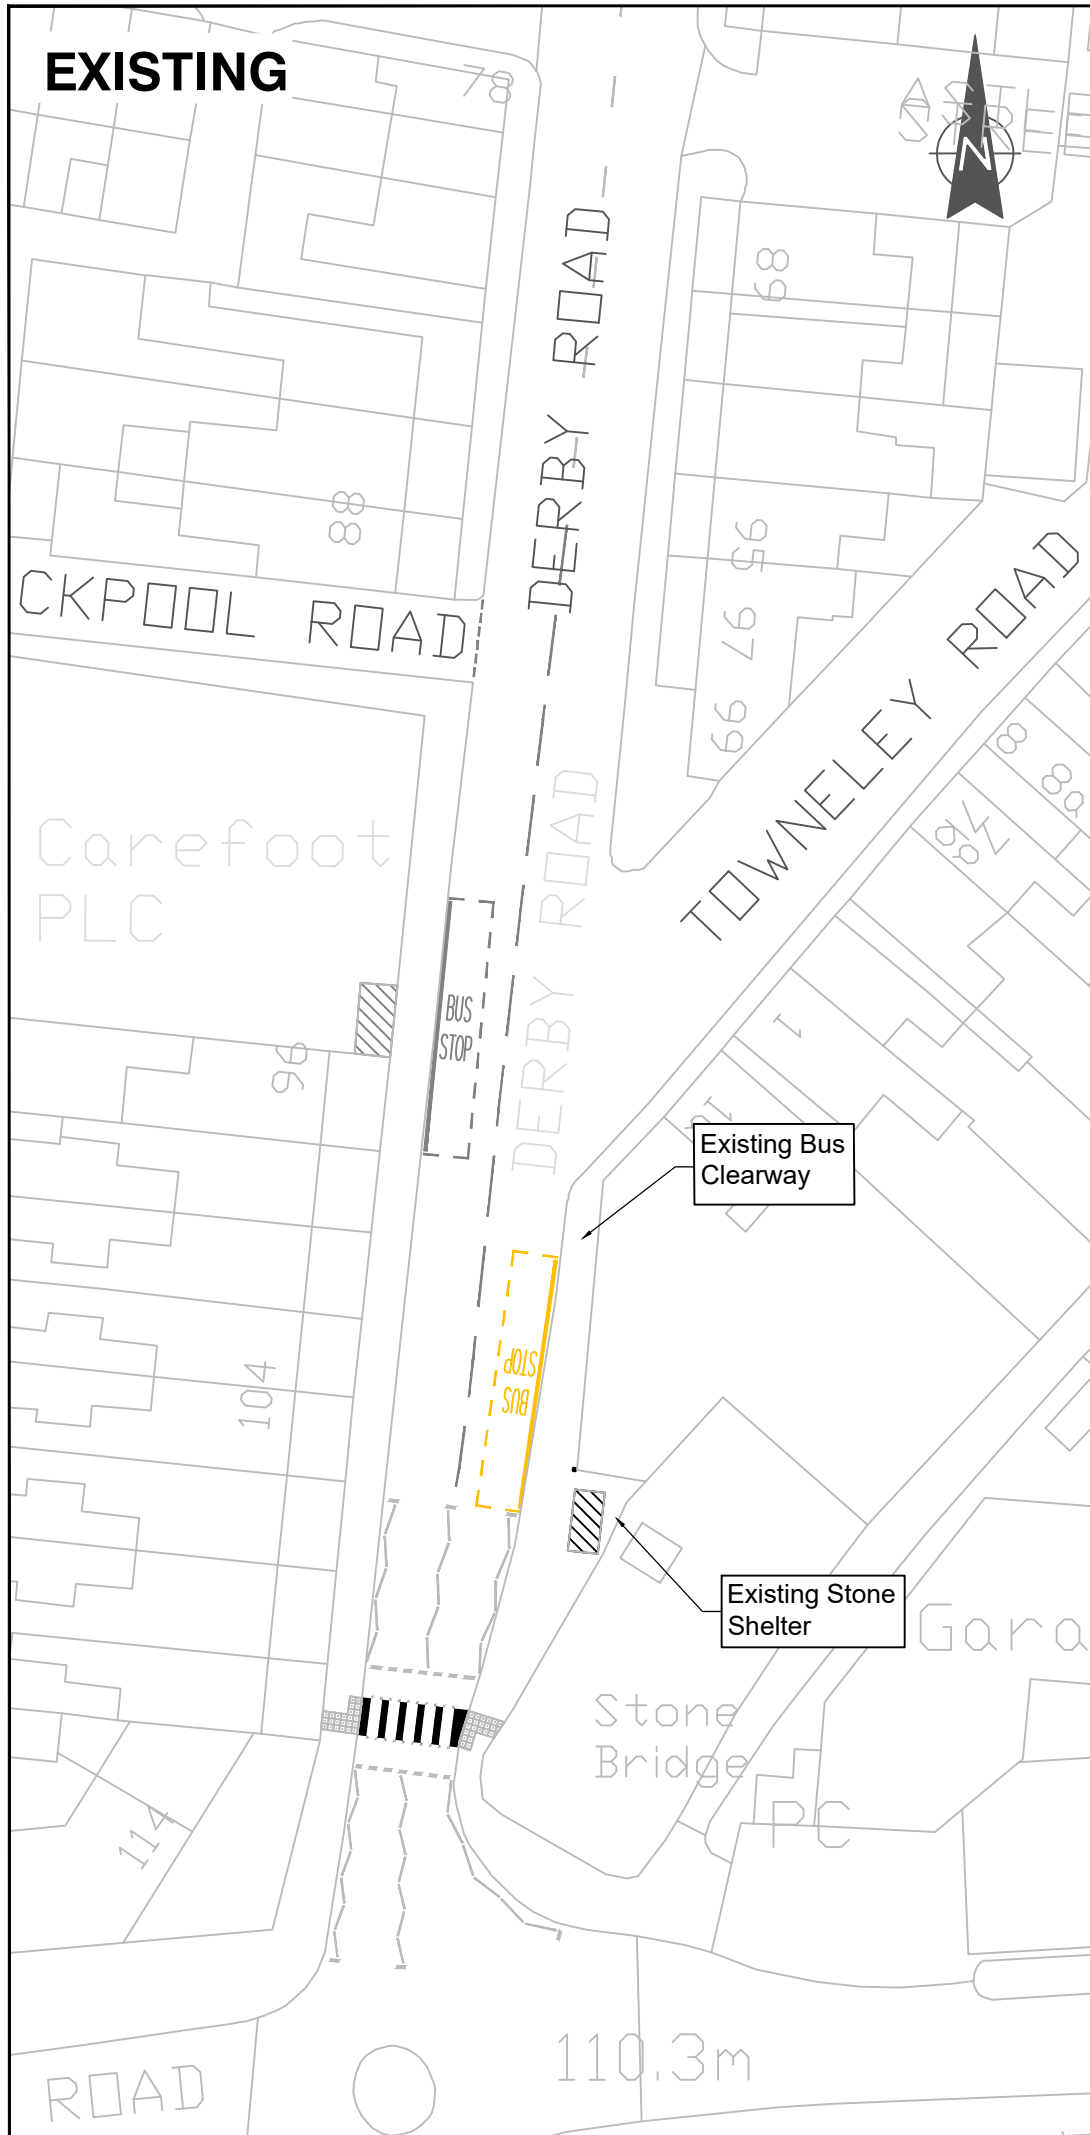

Notes:


1. Design for public engagement purposes only
2. Provision subject to statutory undertakers equipment

Based on Ordnance Survey mapping with the permission of the Controller of Her Majesty's Stationery Office. © Crown copyright. Unauthorised reproduction infringes Crown copyright and may lead to prosecution or civil proceedings. Lancashire County Council Licence No. LA100023320




No.	DATE	AMENDMENT DETAILS	CHECKED BY	DRAWN BY
-----	------	-------------------	------------	----------

REVISIONS

	Design and Construction
--	--------------------------------

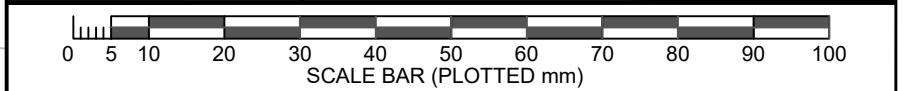

PROJECT TITLE		S106 Longridge Quality Bus Stop Design	
DRAWING TITLE		25001120 - Derby Road Bus Stop (Stone Shelter)	
DRAWN BY	H EHSAN	CHECKED BY	J BARON
PPMS No.	11287	DATE	JUNE 2022
DRAWING No.	11287-02	SHEET No.	1 of 1.
SCALE @ A3	1:500	ISSUE PURPOSE	CONSULTATION

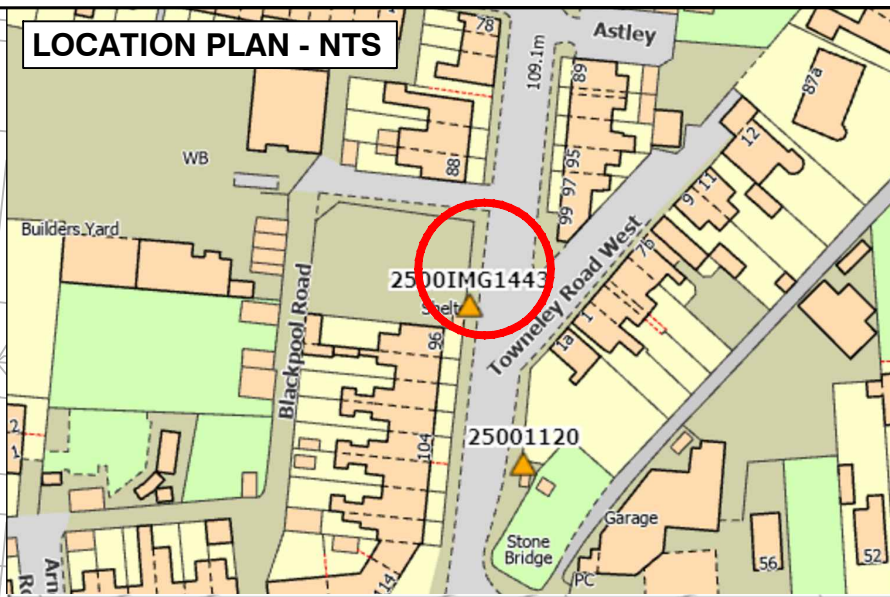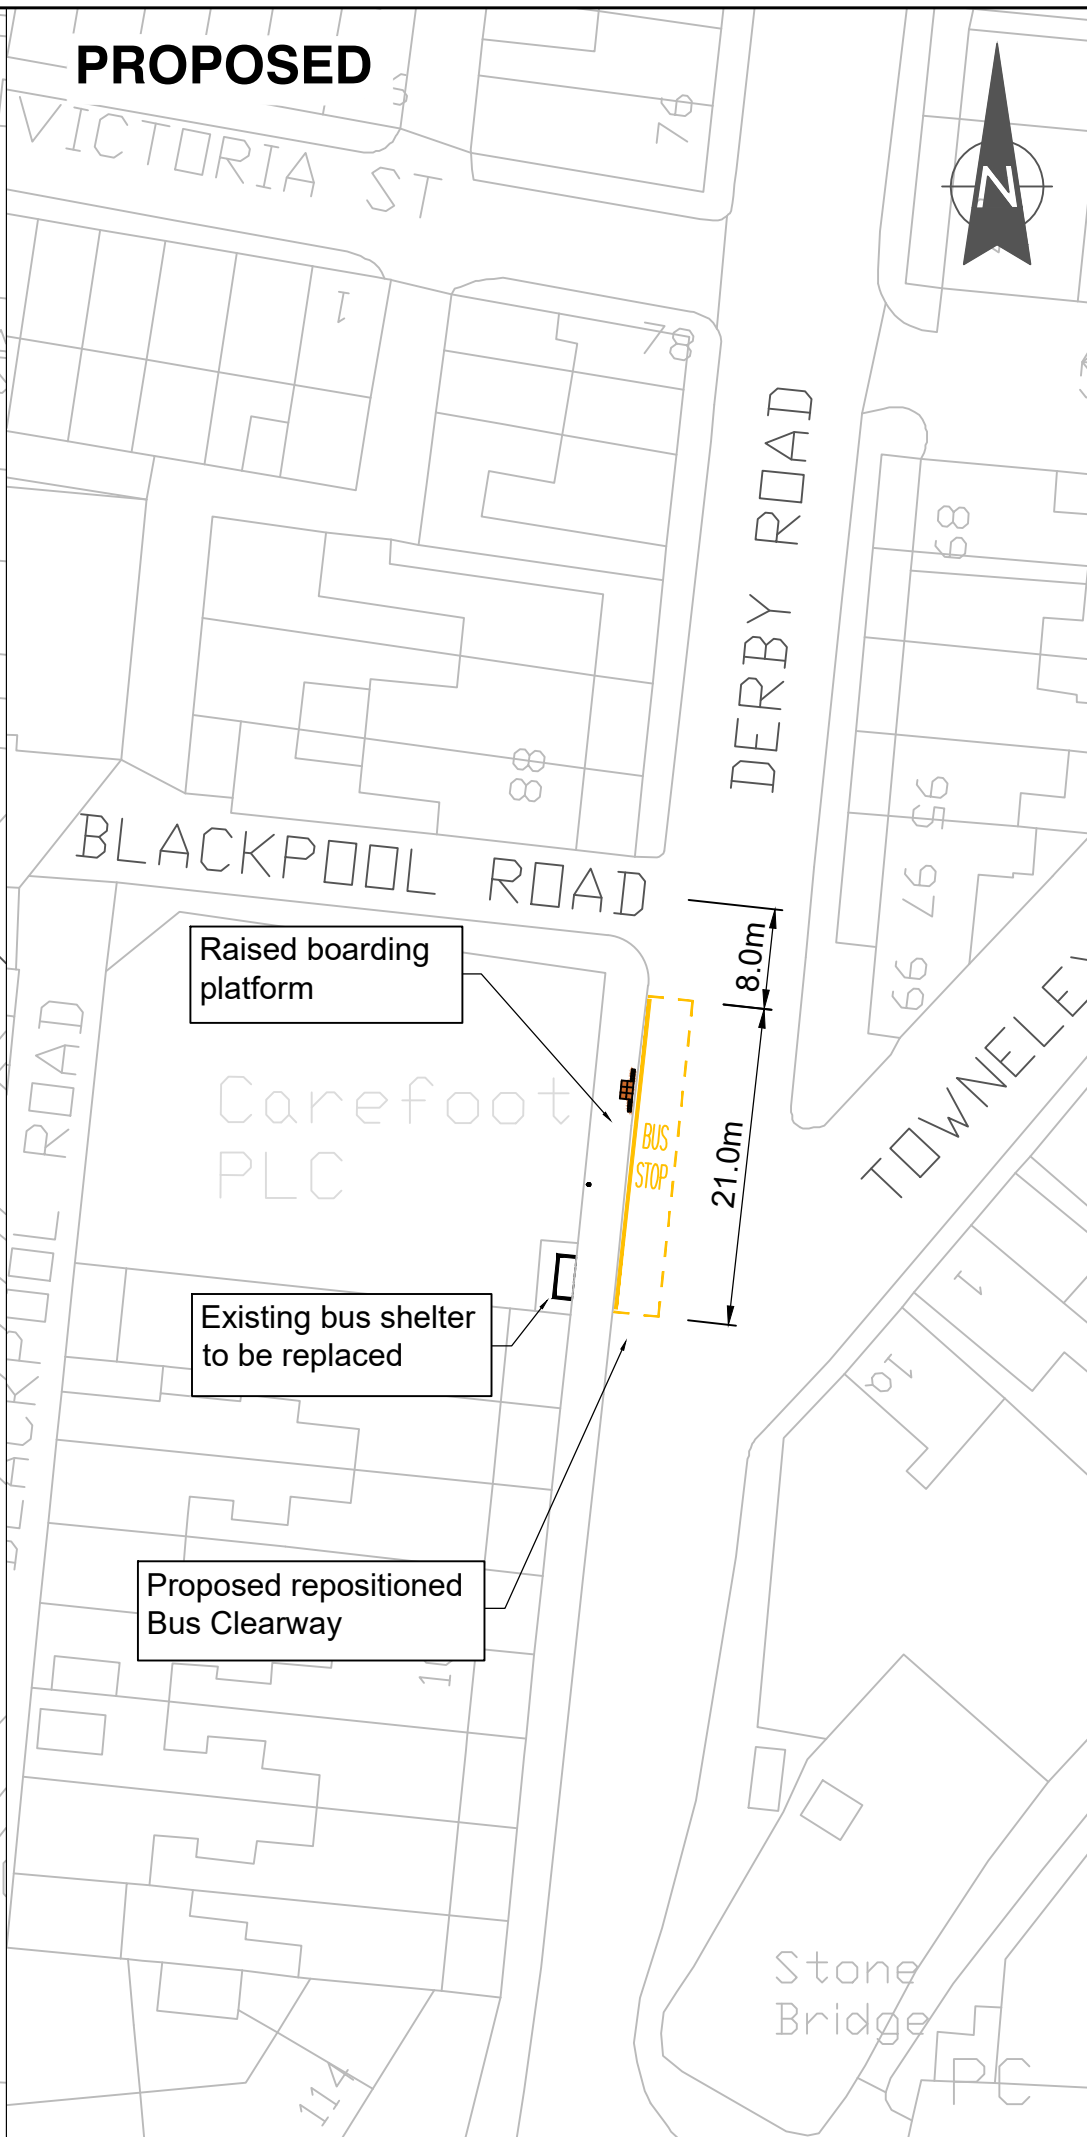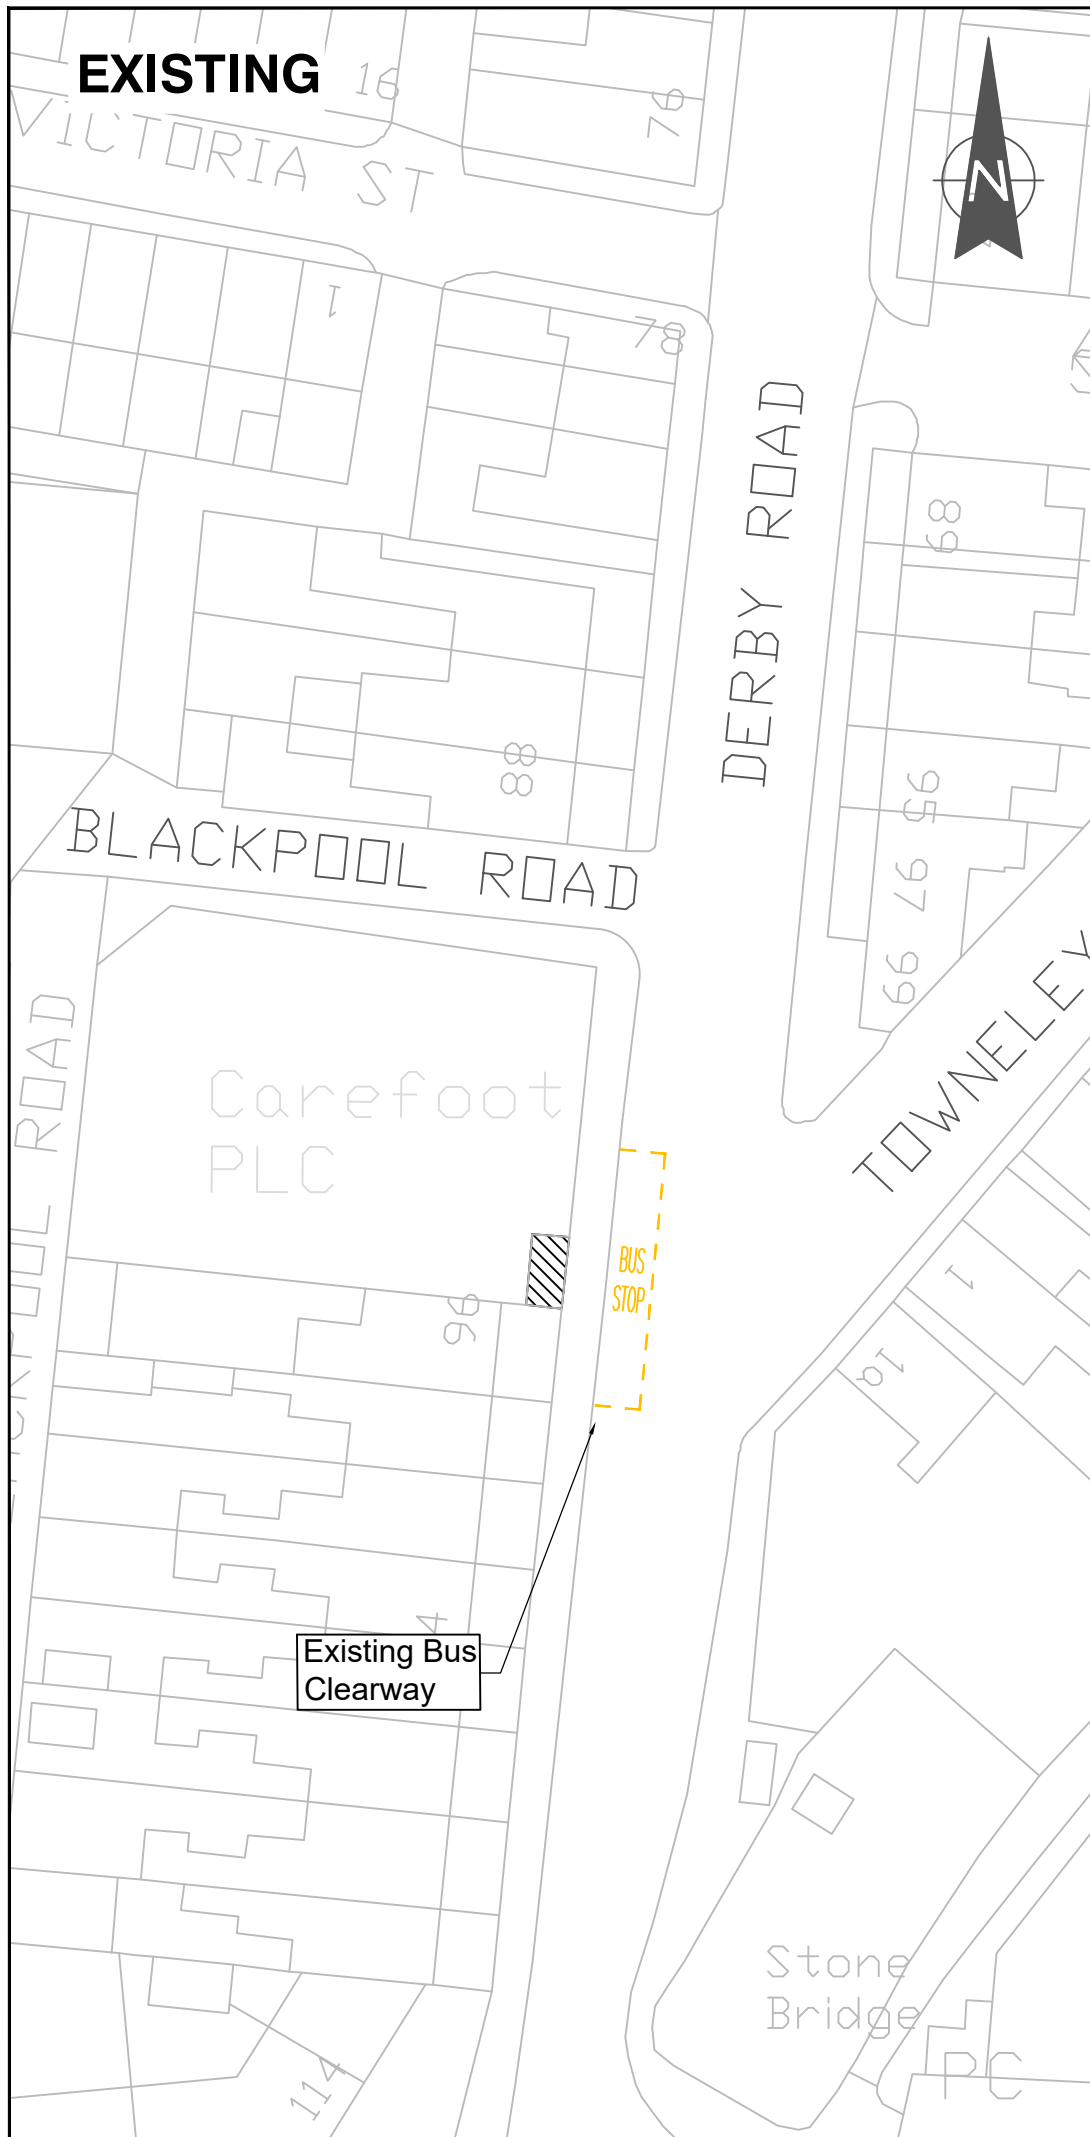

Notes:


1. Design for public engagement purposes only
2. Provision subject to statutory undertakers equipment

Based on Ordnance Survey mapping with the permission of the Controller of Her Majesty's Stationery Office. © Crown copyright. Unauthorised reproduction infringes Crown copyright and may lead to prosecution or civil proceedings. Lancashire County Council Licence No. LA100023320

A	JUL 23	BUS CLEARWAY REDUCED TO 21m	S DELANEY	J BARON
No.	DATE	AMENDMENT DETAILS	CHECKED BY	DRAWN BY

REVISIONS

Lancashire County Council Design and Construction

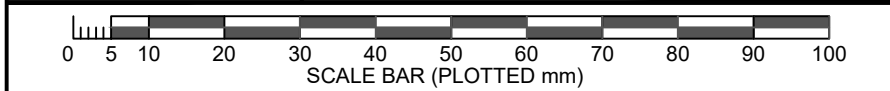

PROJECT TITLE: S106 Longridge Quality Bus Stop Design

DRAWING TITLE: 25001443 - Derby Road Bus Stop TRO Plan

DRAWN BY: H EHSAN
 CHECKED BY: J BARON

PPMS No.: 11287
 DATE: SEPTEMBER 2022

DRAWING No.: 11287-TRO-014
 SHEET No.: 1 of 1
 REVISION: -

SCALE @ A3: 1:500
 ISSUE PURPOSE: TRO