

Proposed Locations of New Junction Table

THORNEYHOLME ROAD

MOSS HALL ROAD

FLAT TOP JUNCTION TABLE
1.5m RAMPS WITH 25m LONG
PLATEAUX, HEIGHT 75mm.

SPEED TABLE DOES NOT
CONFLICT WITH ANY
DRIVEWAYS.

13.0m

28.0m

15.0m

20.5m

105

45

50

43

27


No.	Date	Amendment Details	Drawn by:	Checked by:
REVISIONS				



Highways and Transportation



Proposed s278 traffic calming junction table

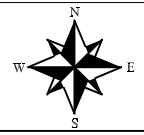


LOCATION
Thorneyholme Road and Moss Hall Road,
Accrington

SCHEME NO.

SCALE NTS DATE 23/08/2023

CLIENT NO.

Proposed Locations of New Flat Top Road Humps

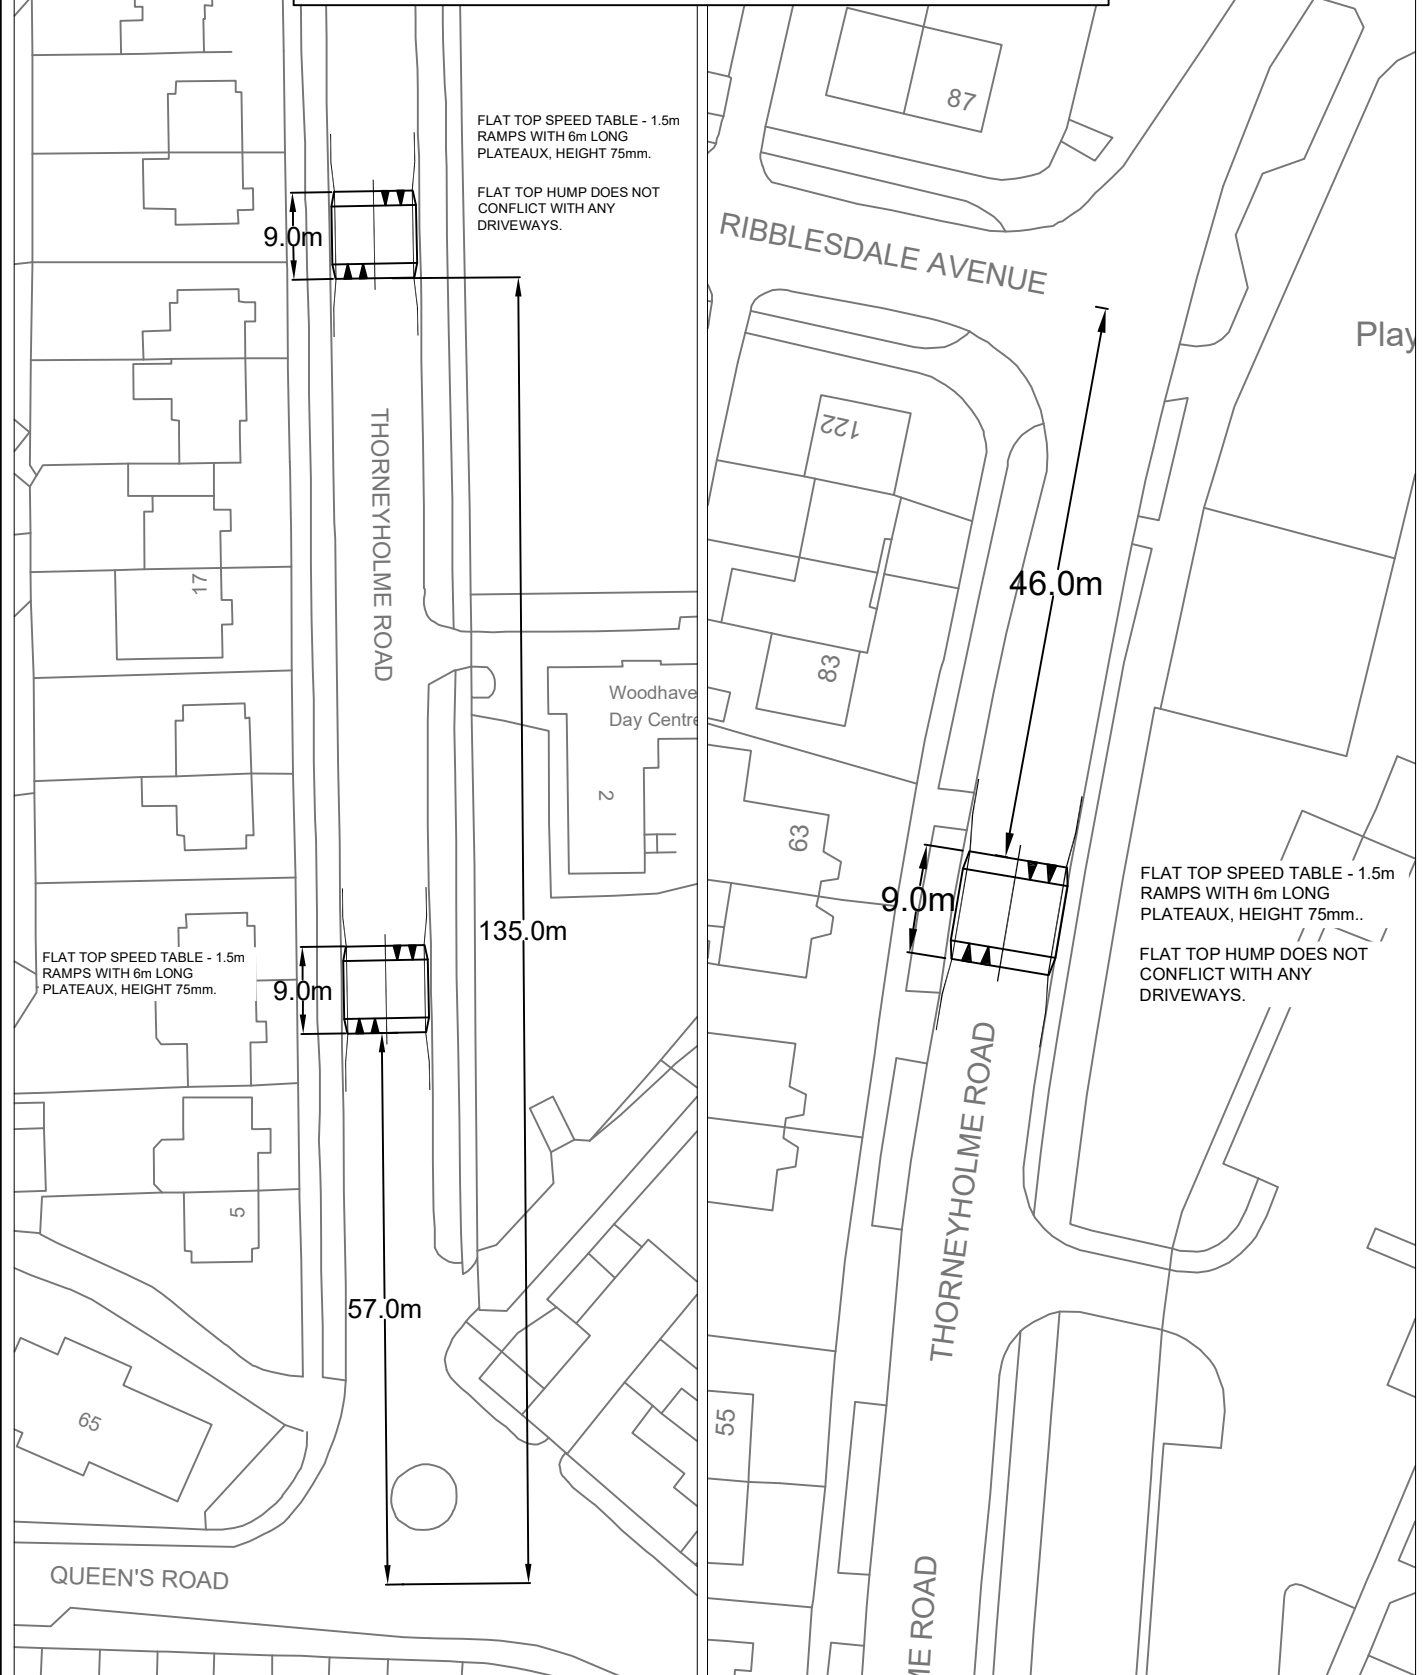

No.	Date	Amendment Details	Drawn by:	Checked by:
REVISIONS				
		Highways and Transportation		

Proposed s278 traffic calming speed humps	
LOCATION	Thorneyholme Road, Accrinton
SCALE	NTS
DATE	23/08/2023

SCHEME NO.
CLIENT NO.