


**The Farthings Area Zone,  
Astley Village,  
Chorley**




© Crown copyright and database rights 2023  
OS AC0000850590  
Lancashire County Council  
Licence No. AC0000850590 2023

**Phil Durnell**  
Director of Highways  
and Transport  
P.O. Box 100, County Hall,  
PRESTON PR1 0LD

SCALE	<b>1 : 2194</b>
DATE	<b>23/10/2023</b>
DRAWING No.	<b>SLO23-24(1)-C1</b>
DRAWN BY	<b>TJP</b>
	Scale with care as distortion may occur

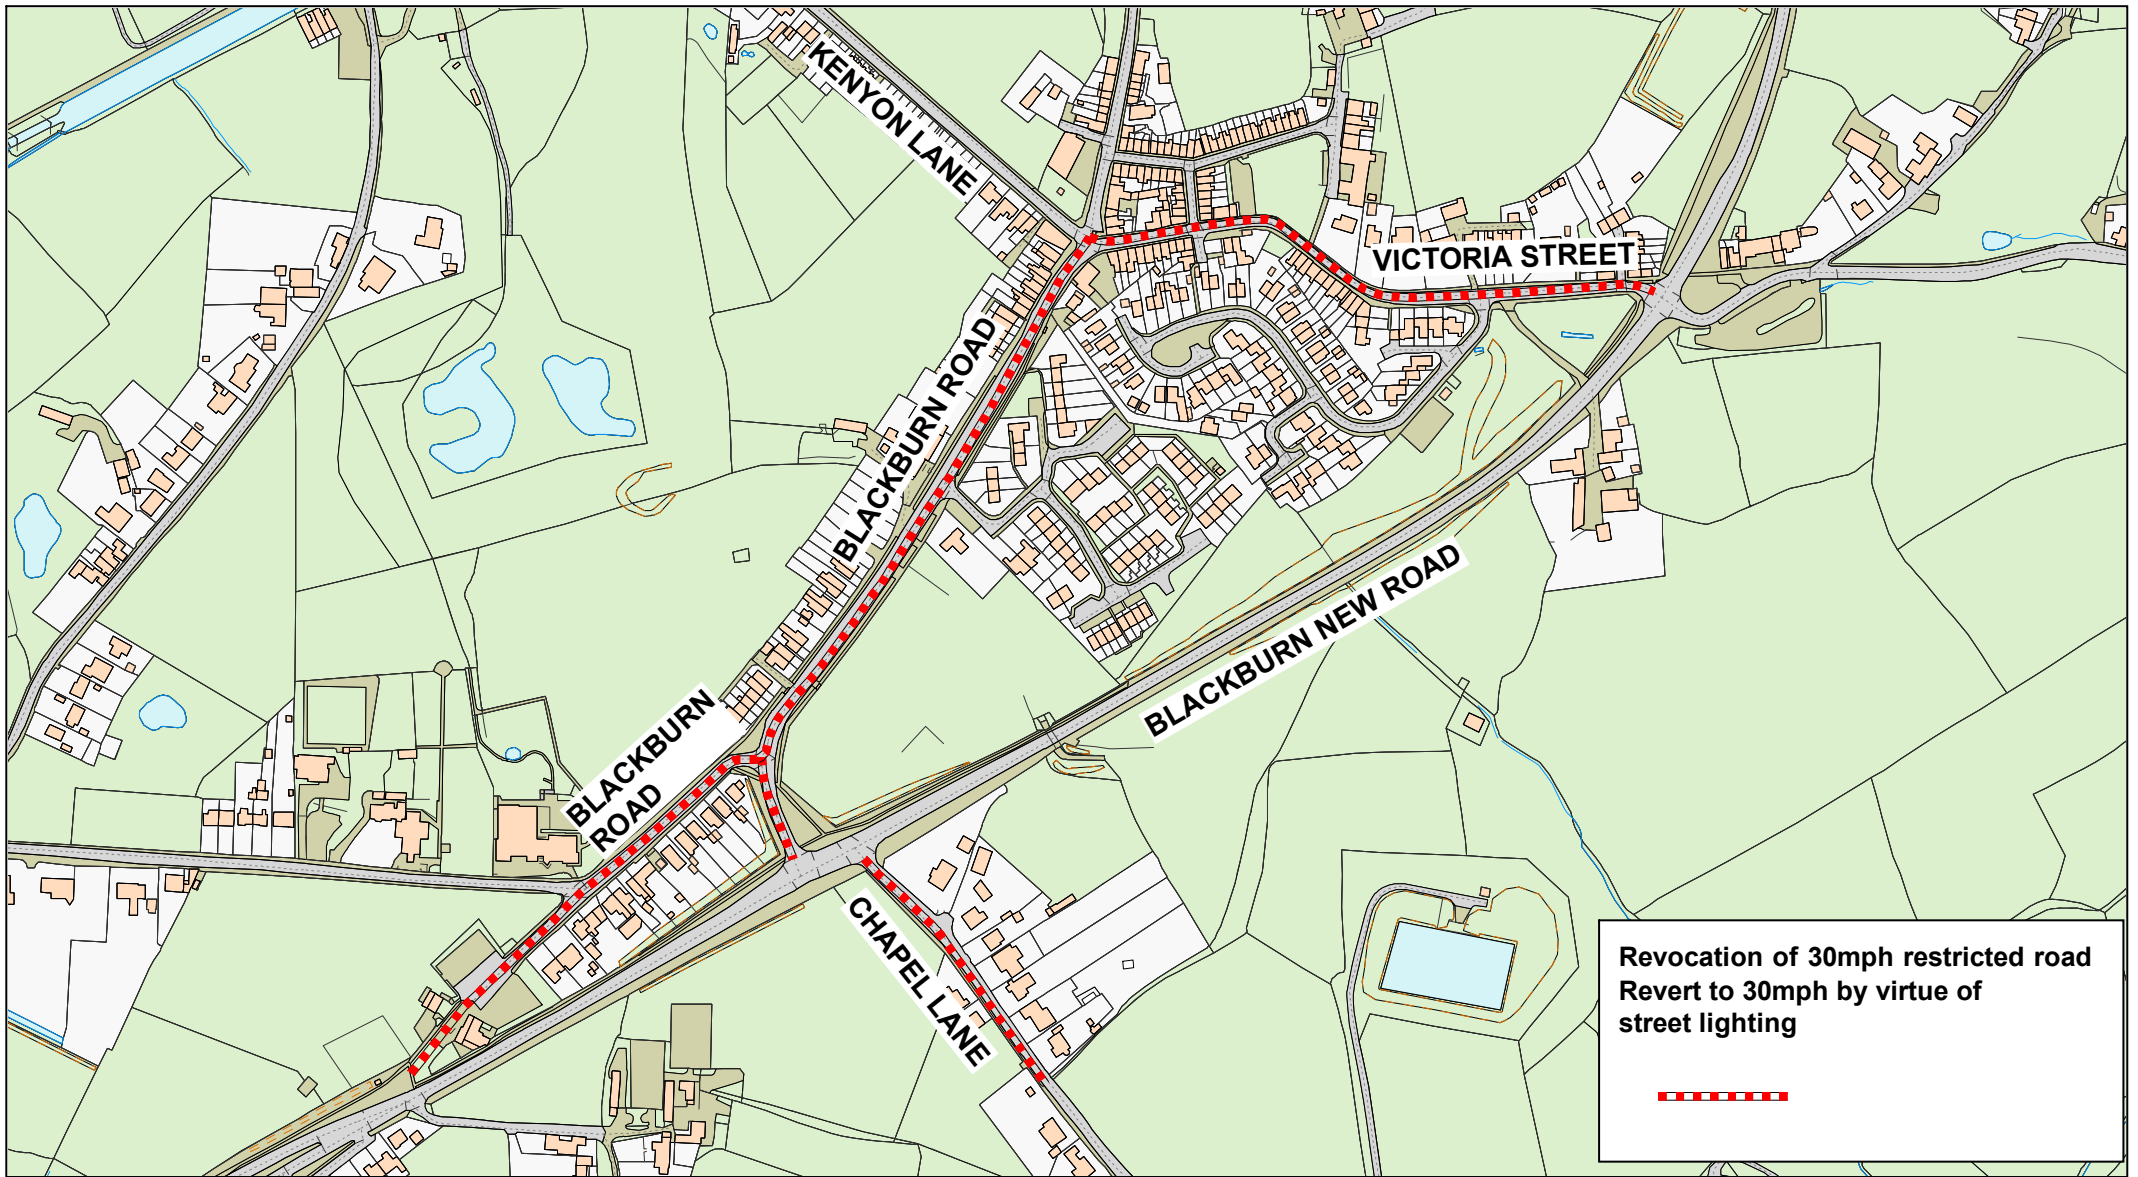

**Revocation of 30mph restricted road  
Revert to 30mph by virtue of  
street lighting**





**Blackburn Road, Heapey  
Chapel Lane, Heapey  
Victoria Street, Wheelton**


© Crown copyright. All rights reserved  
Lancashire County Council  
Licence No. 100019820 2023

**Phil Durnell  
Director of Highways  
and Transport**

P.O. Box 100, County Hall,  
PRESTON PR1 0LD



SCALE	<b>1 : 4500</b>
DATE	<b>06/07/2023</b>
DRAWING No.	<b>SLO23-24(1)-CH1</b>
DRAWN BY	<b>JC</b>
	Scale with care as distortion may occur

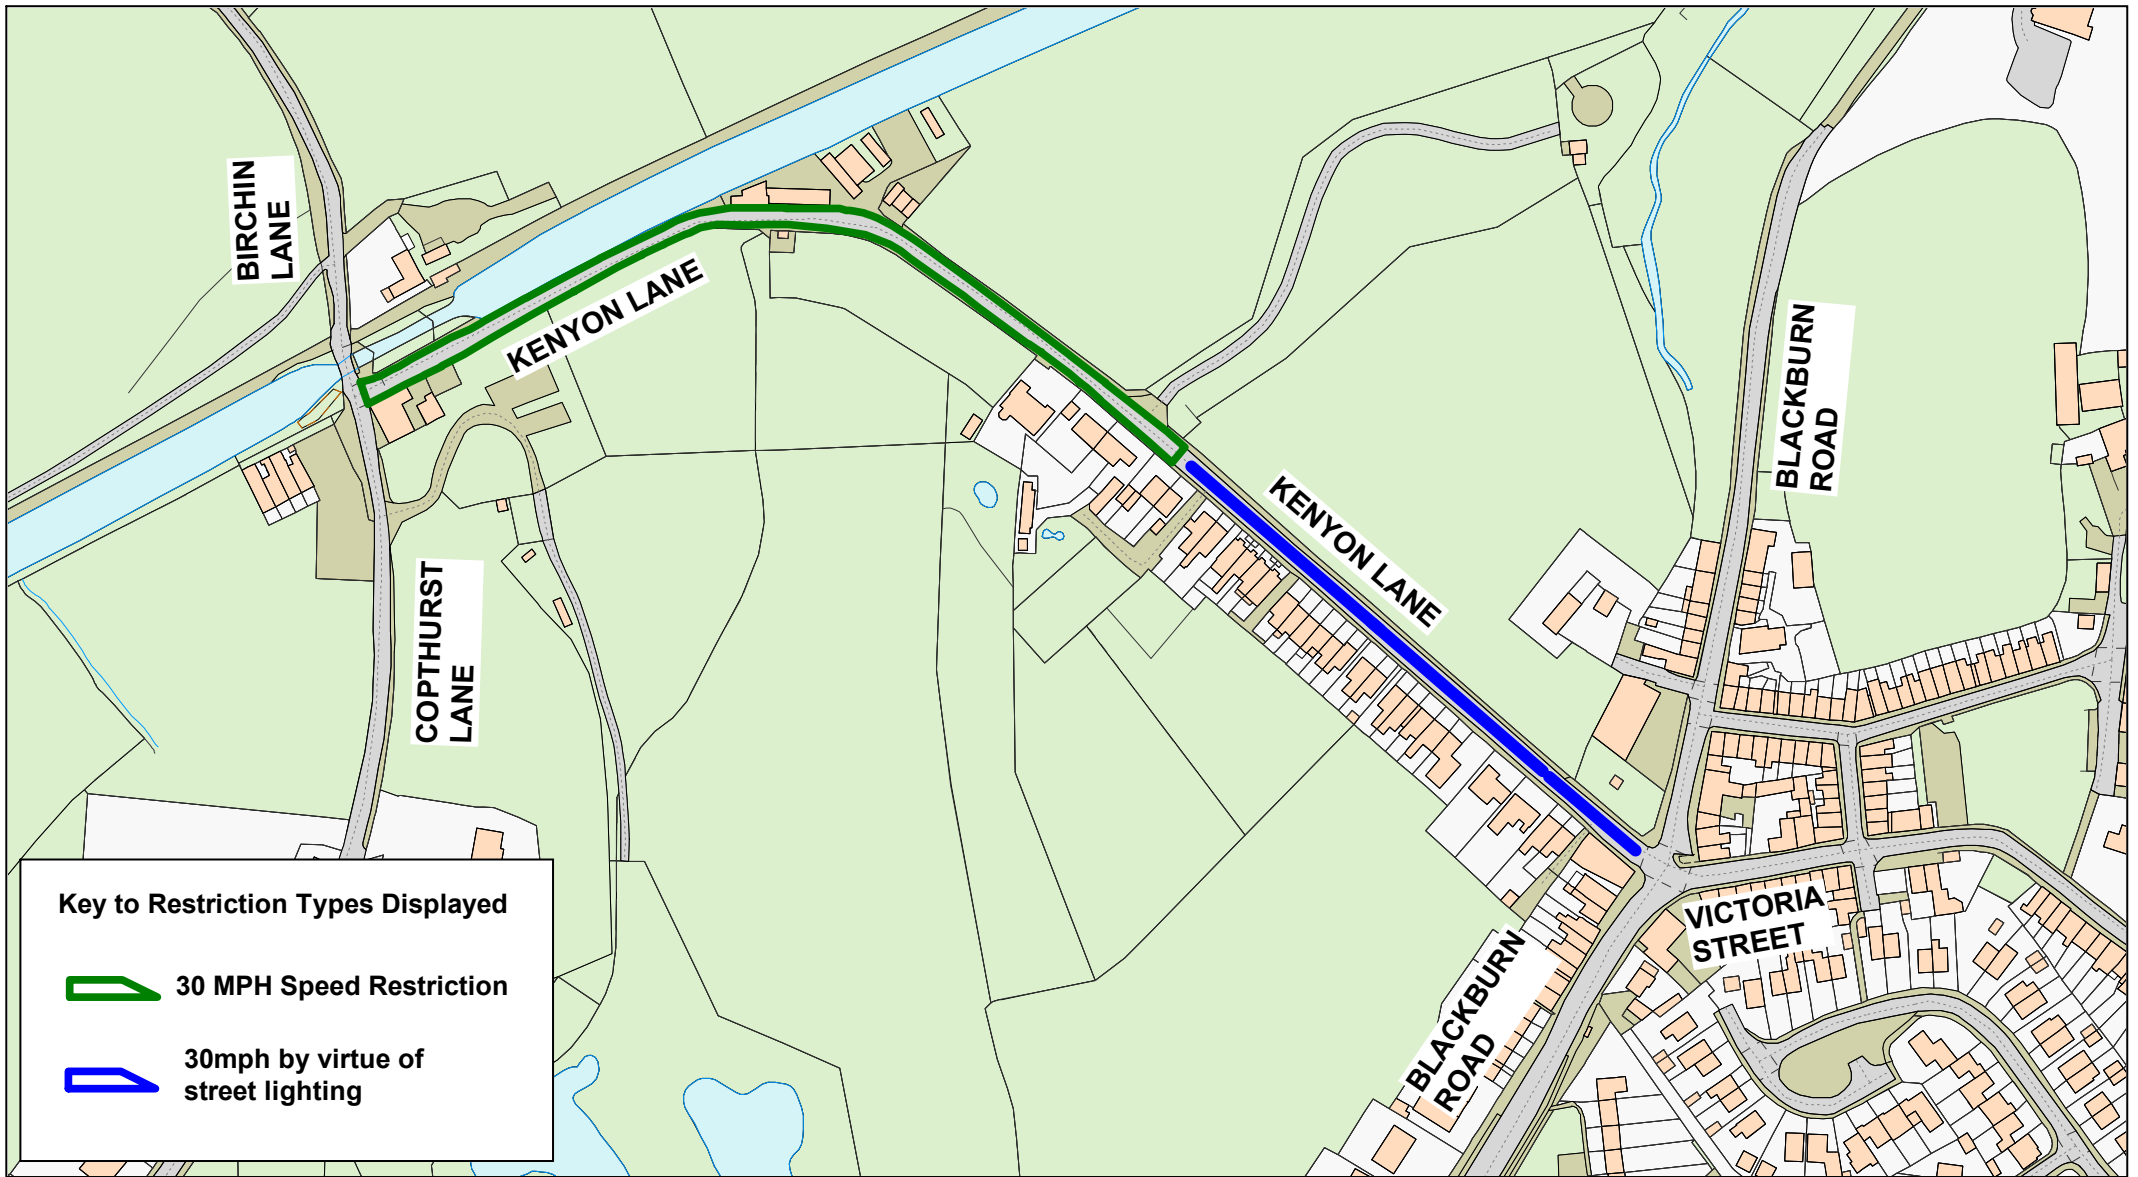

**Key to Restriction Types Displayed**

 30 MPH Speed Restriction

 30mph by virtue of street lighting



**Kenyon Lane, Heapey**

© Crown copyright. All rights reserved  
Lancashire County Council  
Licence No. 100019820 2023

**Phil Durnell**  
**Director of Highways and Transport**

P.O. Box 100, County Hall,  
PRESTON PR1 0LD



SCALE	<b>1 : 2500</b>
DATE	<b>07/06/2023</b>
DRAWING No.	<b>SLO23-24(1)-CH2</b>
DRAWN BY	<b>JC</b>
	Scale with care as distortion may occur