

Key to Restriction Types Displayed

— Motor Caravans
No Waiting 6pm-8am

- - - Sign Only Restriction

Lancashire
County Council


**Inner Promenade and
Ansdell Road South,
Lytham-St-Annes**

© Crown copyright and database rights 2023 OS AC0000850590
Lancashire County Council
Licence No. AC0000850590 2023

Phil Durnell
**Director of Highways
and Transport**

P.O. Box 100, County Hall,
PRESTON PR1 0LD

SCALE	1 : 5000
DATE	04/08/2023
DRAWING No.	D23-24(1)-FBC-1
DRAWN BY	TJP
	Scale with care as distortion may occur

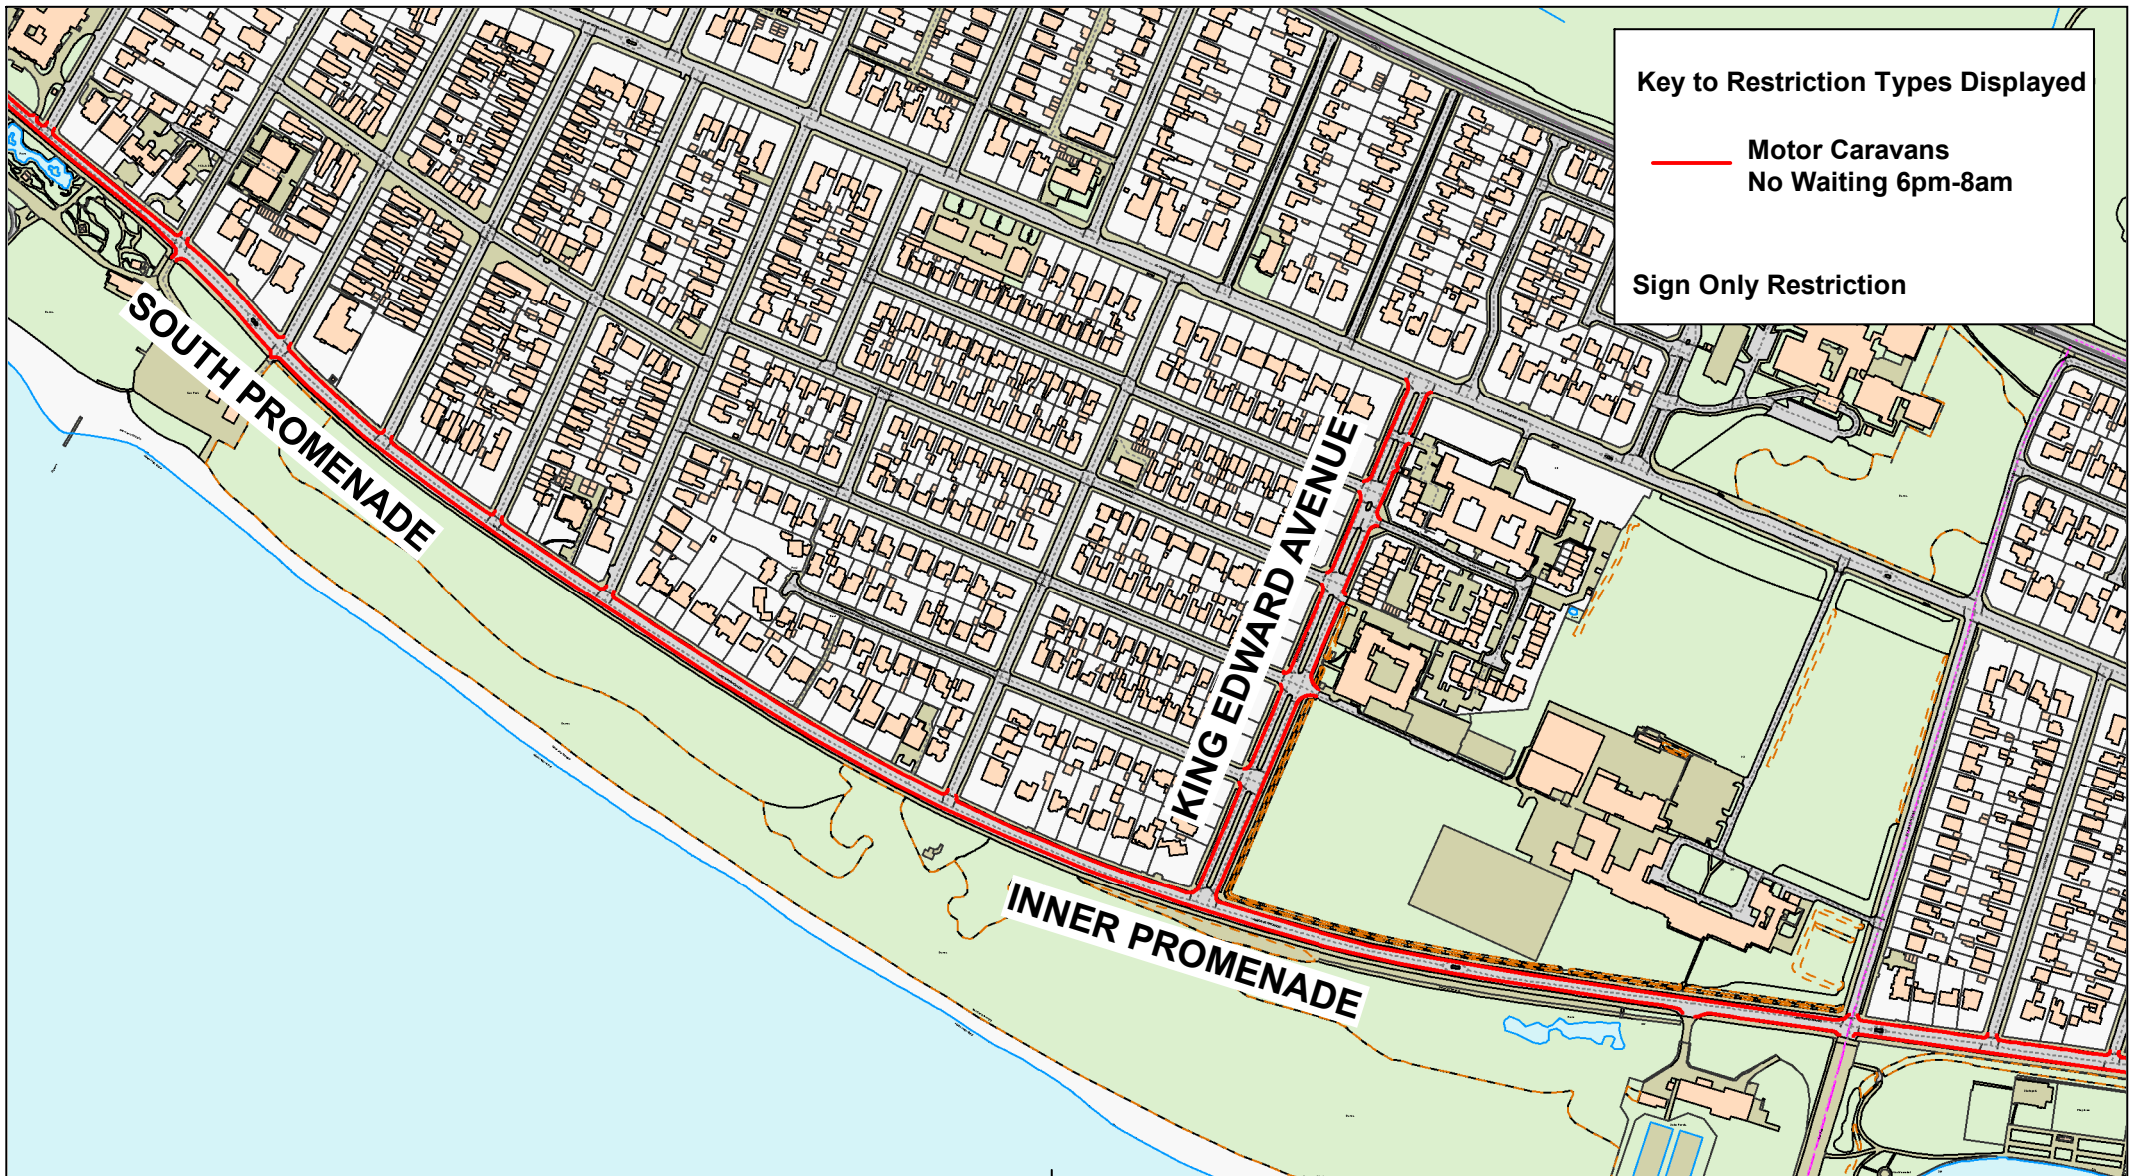

Key to Restriction Types Displayed

— Motor Caravans
No Waiting 6pm-8am

— Sign Only Restriction



**Inner Promenade,
South Promenade and
King Edward Avenue,
Lytham-St-Annes**




© Crown copyright and database rights 2023 OS AC0000850590
Lancashire County Council
Licence No. AC0000850590 2023

Phil Durnell
Director of Highways
and Transport

P.O. Box 100, County Hall,
PRESTON PR1 0LD

SCALE	1 : 5500
DATE	29/09/2023
DRAWING No.	D23-24(1)-FBC-2
DRAWN BY	CGL
	Scale with care as distortion may occur

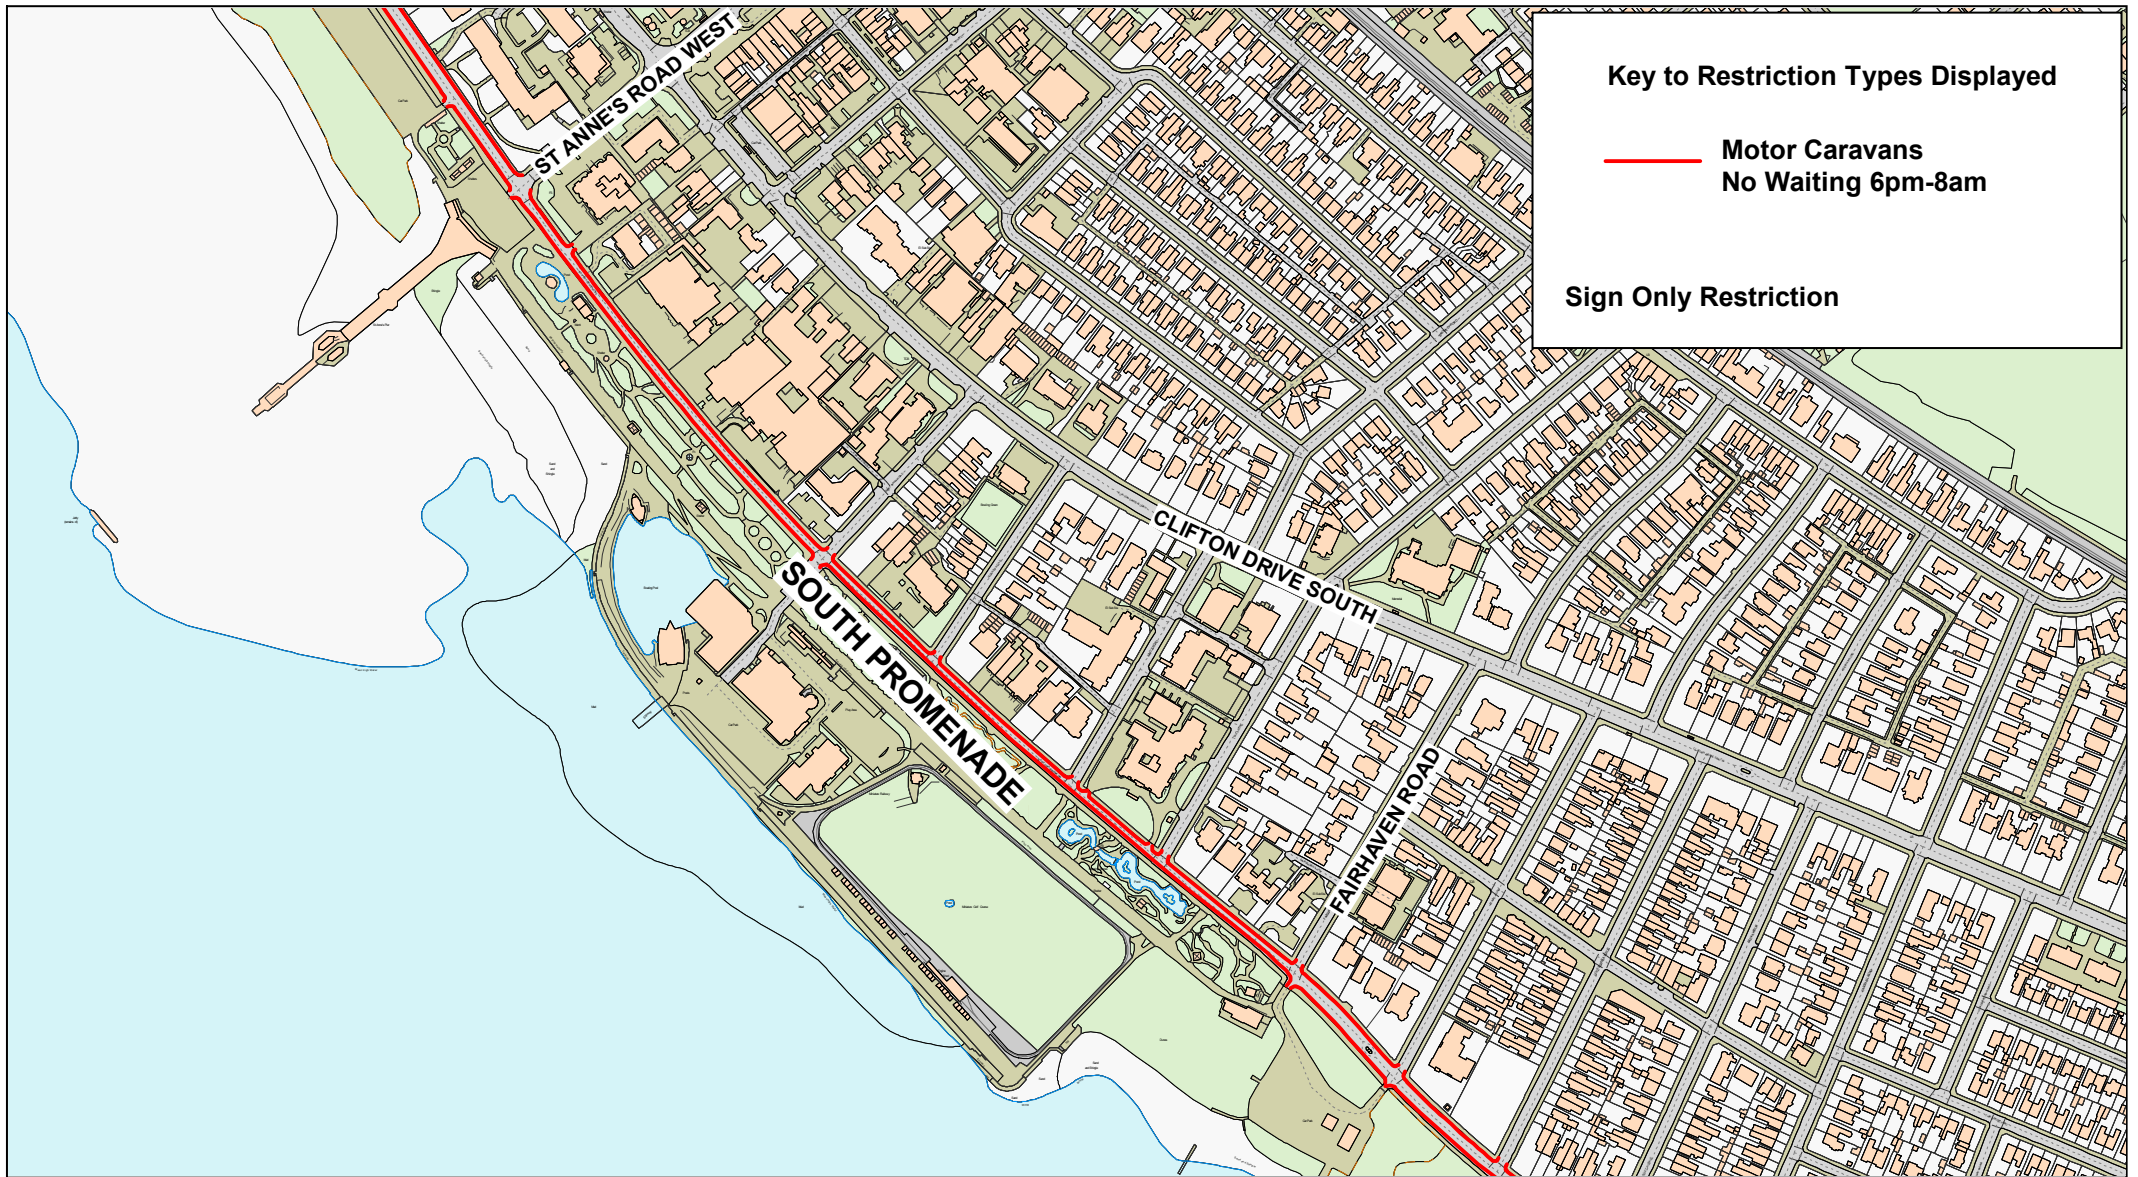

Key to Restriction Types Displayed

— Motor Caravans
No Waiting 6pm-8am

Sign Only Restriction

Lancashire
County Council

**South Promenade,
Lytham-St-Annes**

© Crown copyright and database rights 2023 OS AC0000850590
Lancashire County Council
Licence No. AC0000850590 2023

Phil Durnell
**Director of Highways
and Transport**

P.O. Box 100, County Hall,
PRESTON PR1 0LD

SCALE	1 : 5500
DATE	04/08/2023
DRAWING No.	D23-24(1)-FBC-3
DRAWN BY	TJP
	Scale with care as distortion may occur


Key to Restriction Types Displayed

— Motor Caravans
No Waiting 6pm-8am


— Sign Only Restriction




SCALE	1 : 5500
DATE	21/09/2023
DRAWING No.	D23-24(1)-FBC-4
DRAWN BY	CGL
	Scale with care as distortion may occur

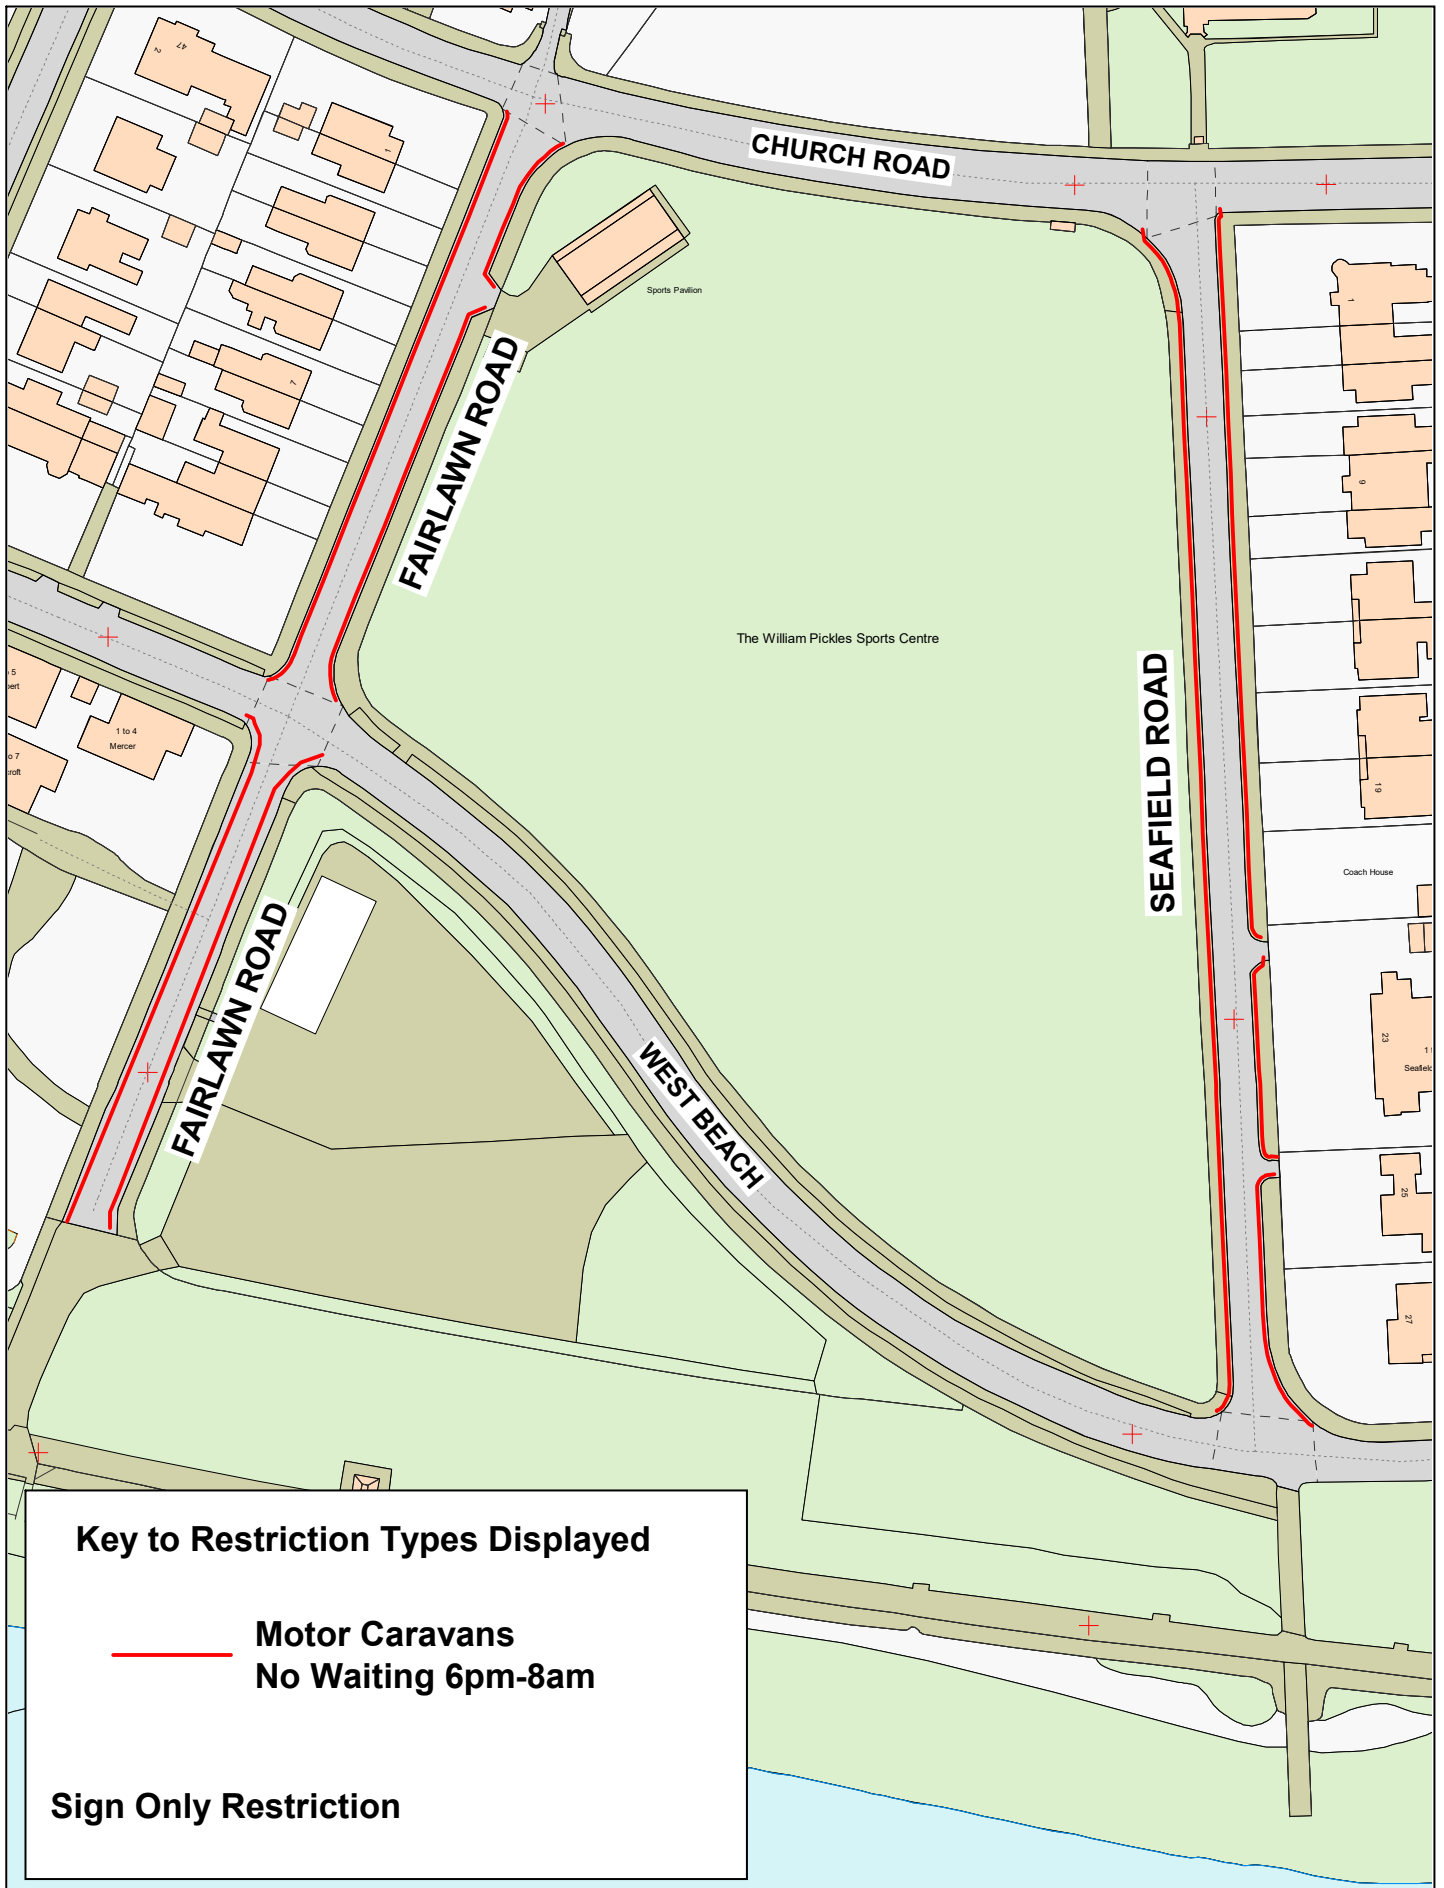


Key to Restriction Types Displayed

 **Motor Caravans
No Waiting 6pm-8am**

 **Sign Only Restriction**



**Fairlawn Road and
Seafield Road,
Lytham-St-Annes**



© Crown copyright and database rights 2023
OS AC0000850590
Lancashire County Council
Licence No. AC0000850590 2023

Phil Durnell
Director of Highways
and Transport
P.O. Box 100, County Hall,
PRESTON PR1 0LD

SCALE	1 : 1500
DATE	04/08/2023
DRAWING No.	D23-24(1)-FBC-5
DRAWN BY	TJP
	Scale with care as distortion may occur