


**Proposed Double Yellow Lines  
Knowlsey Lane**

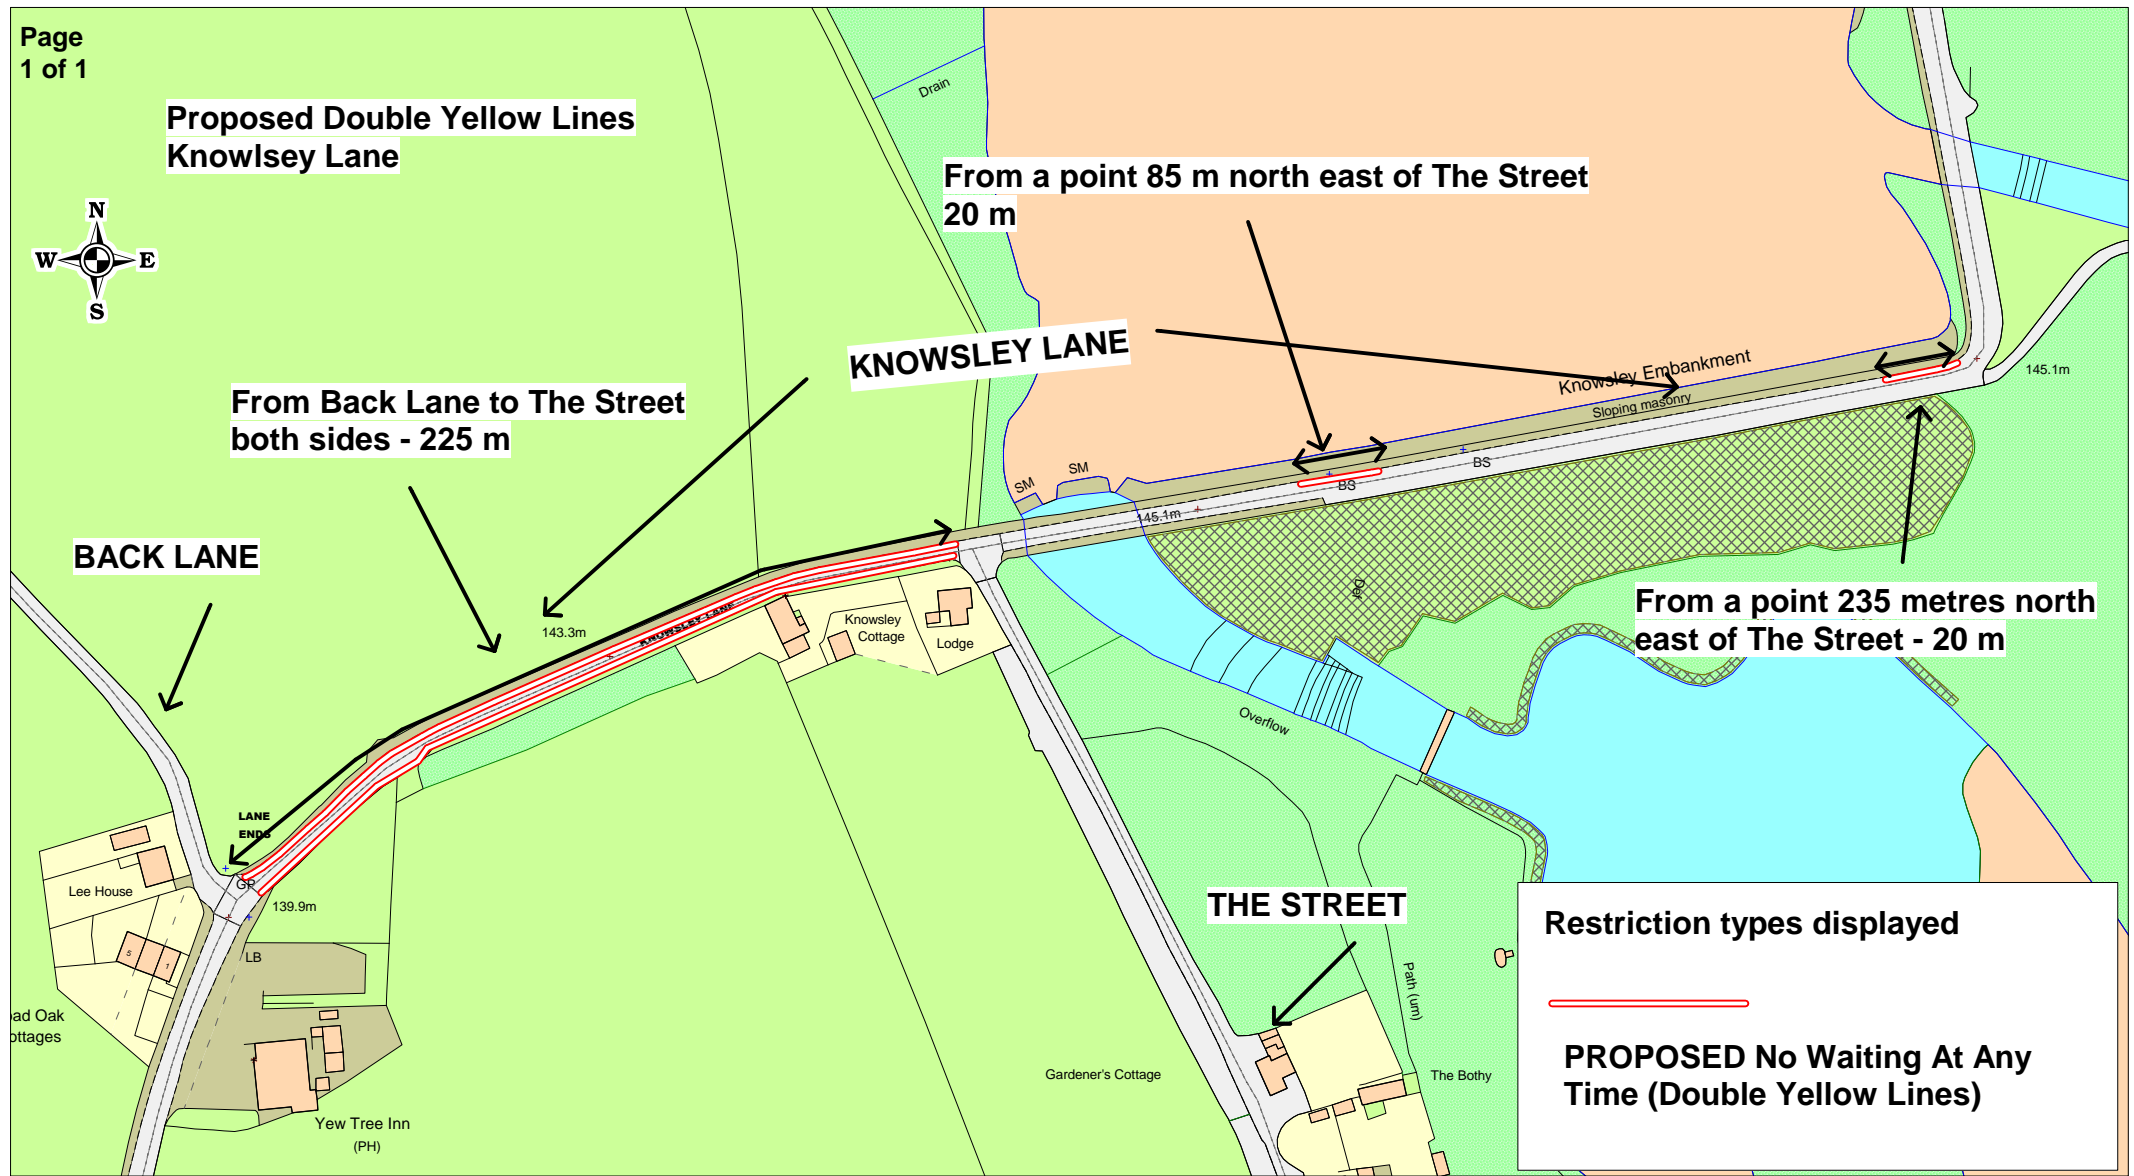

From Back Lane to The Street  
both sides - 225 m

From a point 85 m north east of The Street  
20 m

From a point 235 metres north  
east of The Street - 20 m

**Restriction types displayed**

—————

**PROPOSED No Waiting At Any Time (Double Yellow Lines)**



**Proposed No Waiting At Any Time - Knowlsey Lane  
Chorley**

+ Crown copyright. All rights reserved  
Lancashire County Council  
Licence No. 2003

**Environment Directorate  
Jo Turton**  
Executive Director, Environment Directorate  
P.O. Box 100, County Hall,  
PRESTON PR1 0LD

SCALE	<b>NTS</b>
DATE	<b>31/05/2013</b>
DRAWING No.	<b>Stacy Gorstridge</b>
DRAWN BY	
	Scale with care as distortion may occur