


Appendix A

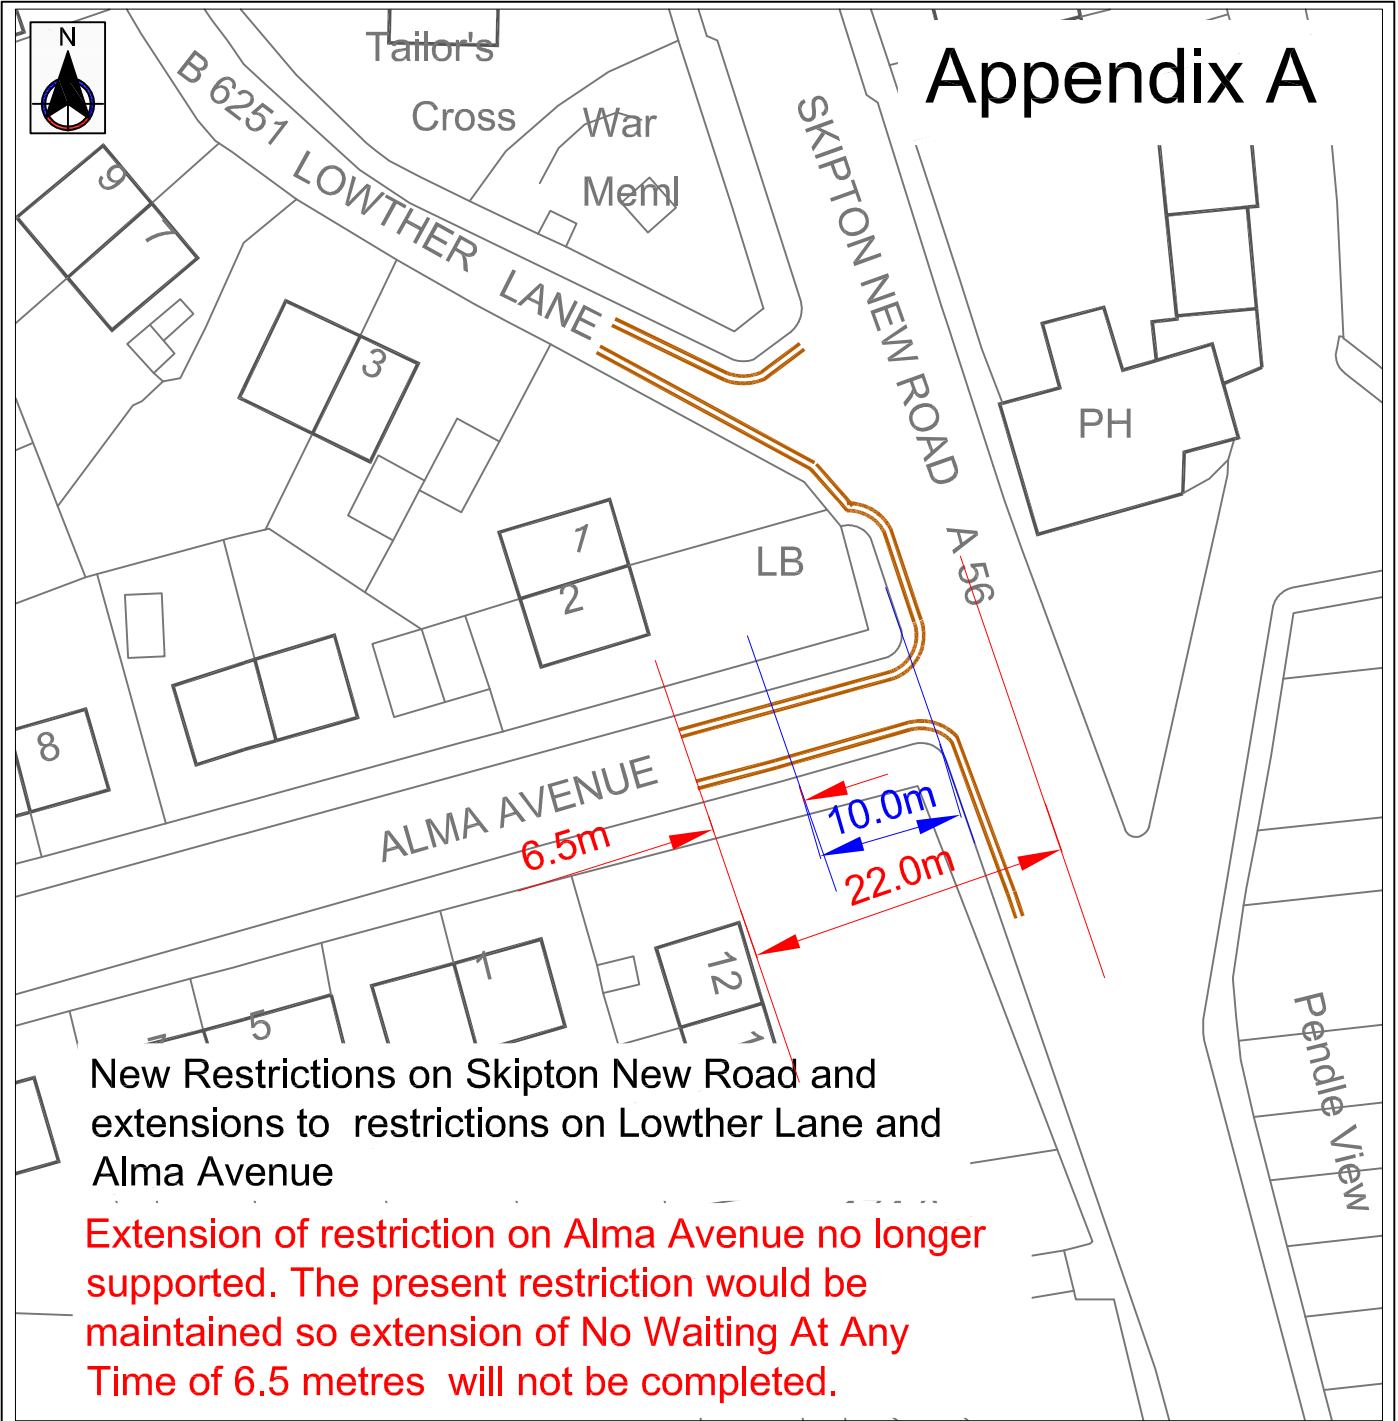

New Restrictions on Skipton New Road and extensions to restrictions on Lowther Lane and Alma Avenue

Extension of restriction on Alma Avenue no longer supported. The present restriction would be maintained so extension of No Waiting At Any Time of 6.5 metres will not be completed.

KEY

No waiting at any time



No.	Date	Amendment Details	Drawn by:	Checked by:	PROJECT TITLE Proposed Waiting Restrictions No waiting at any time	SHEET NO. 1 of 1
REVISIONS					DRAWING TITLE Skipton New Road / Alma Avenue / Lowther Lane Foulridge	DRAWING NO. CN-PE1-2013 -A
Lancashire County Council		Environment Directorate Jo Turton Executive Director of Environment P.O. Box 100, County Hall, PRESTON PR1 0LD			DRAWN BY Chirs Nolan	CHECKED BY SB
Environment And Public Protection Services					SCALE 1:500 @ A4	DATE 10th April 2013
					Scheme No.	Client No.