


Appendix B

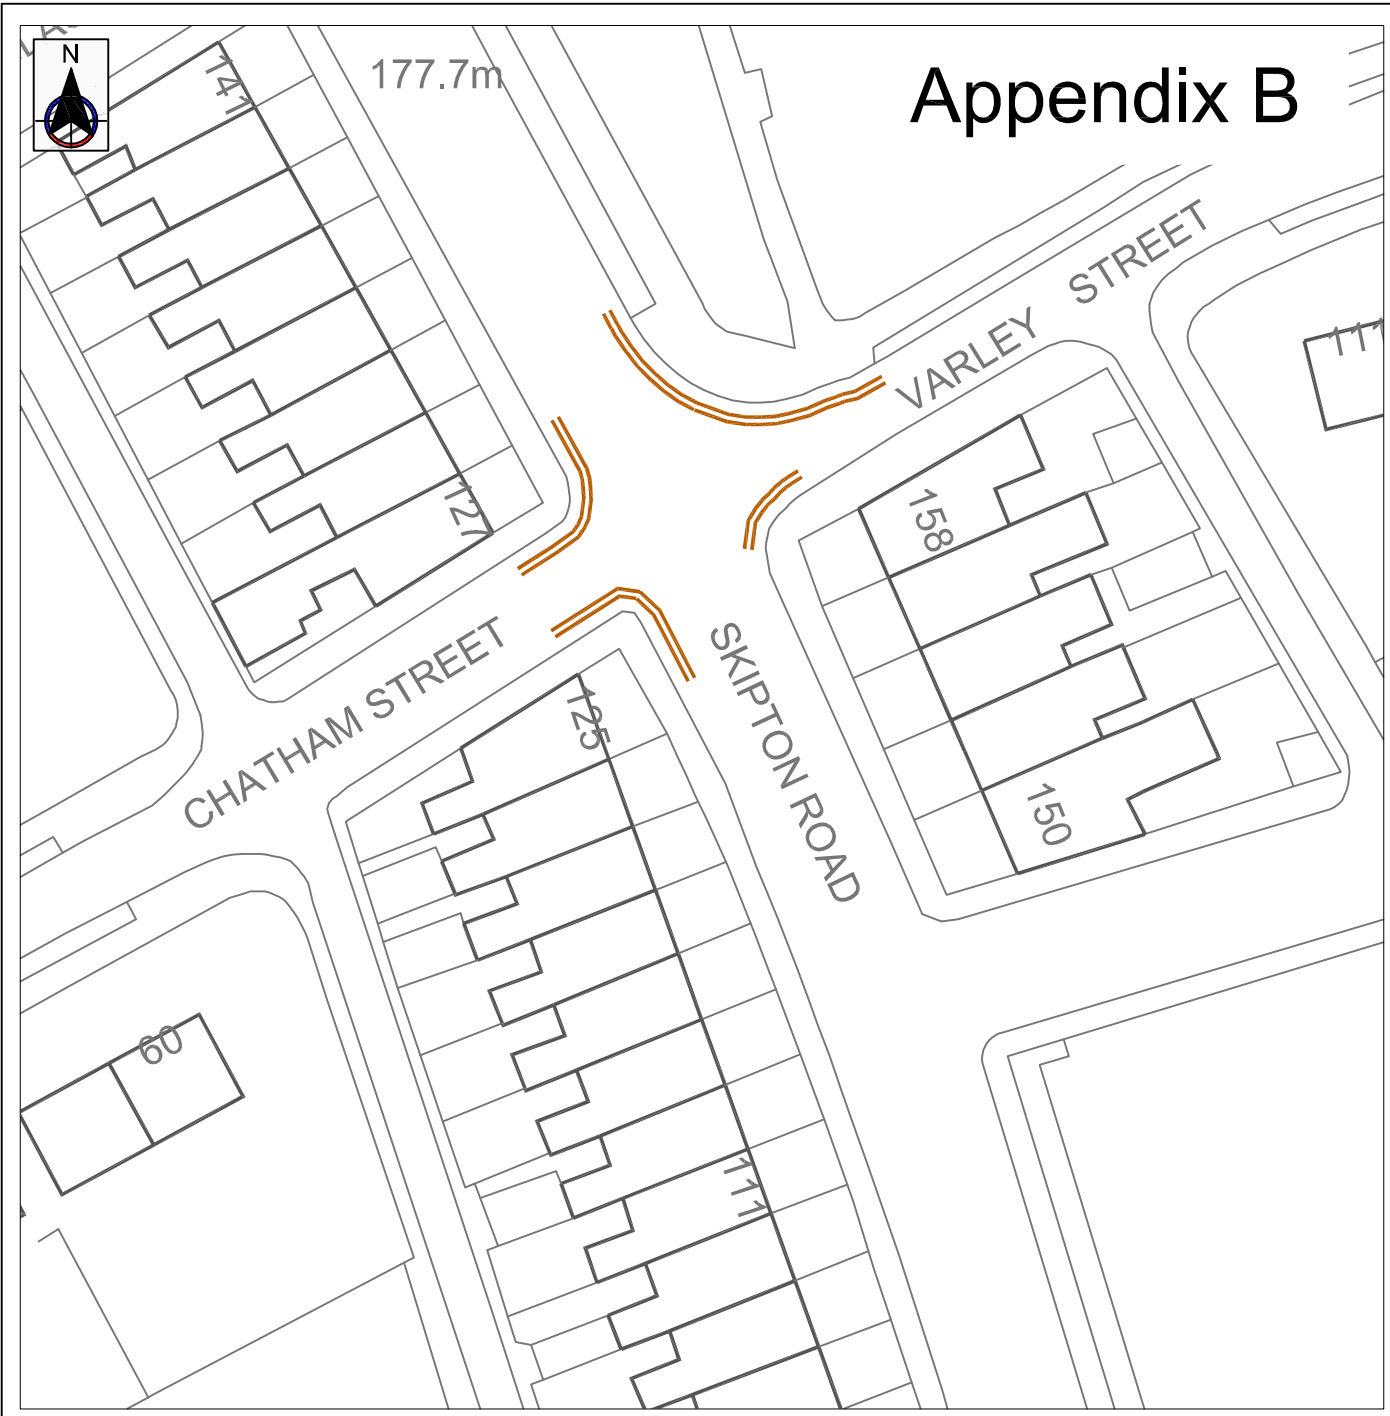

KEY

No waiting at any time



No. Date Amendment Details		Drawn by:	Checked by:	PROJECT TITLE Proposed Waiting Restrictions No Waiting At Any Time	SHEET NO. 1 of 1
REVISIONS				DRAWING TITLE Skipton Road / Chatham Street / Varley Street Colne	DRAWING NO. CN-PE1-2013 -B
Lancashire County Council		Environment Directorate Jo Turton Executive Director of Environment P.O. Box 100, County Hall, PRESTON PR1 0LD		DRAWN BY Chirs Nolan	CHECKED BY SB
Environment And Public Protection Services				SCALE 1:500 @ A4	DATE 10th April 2013
					SCHEME NO. CLIENT NO.