
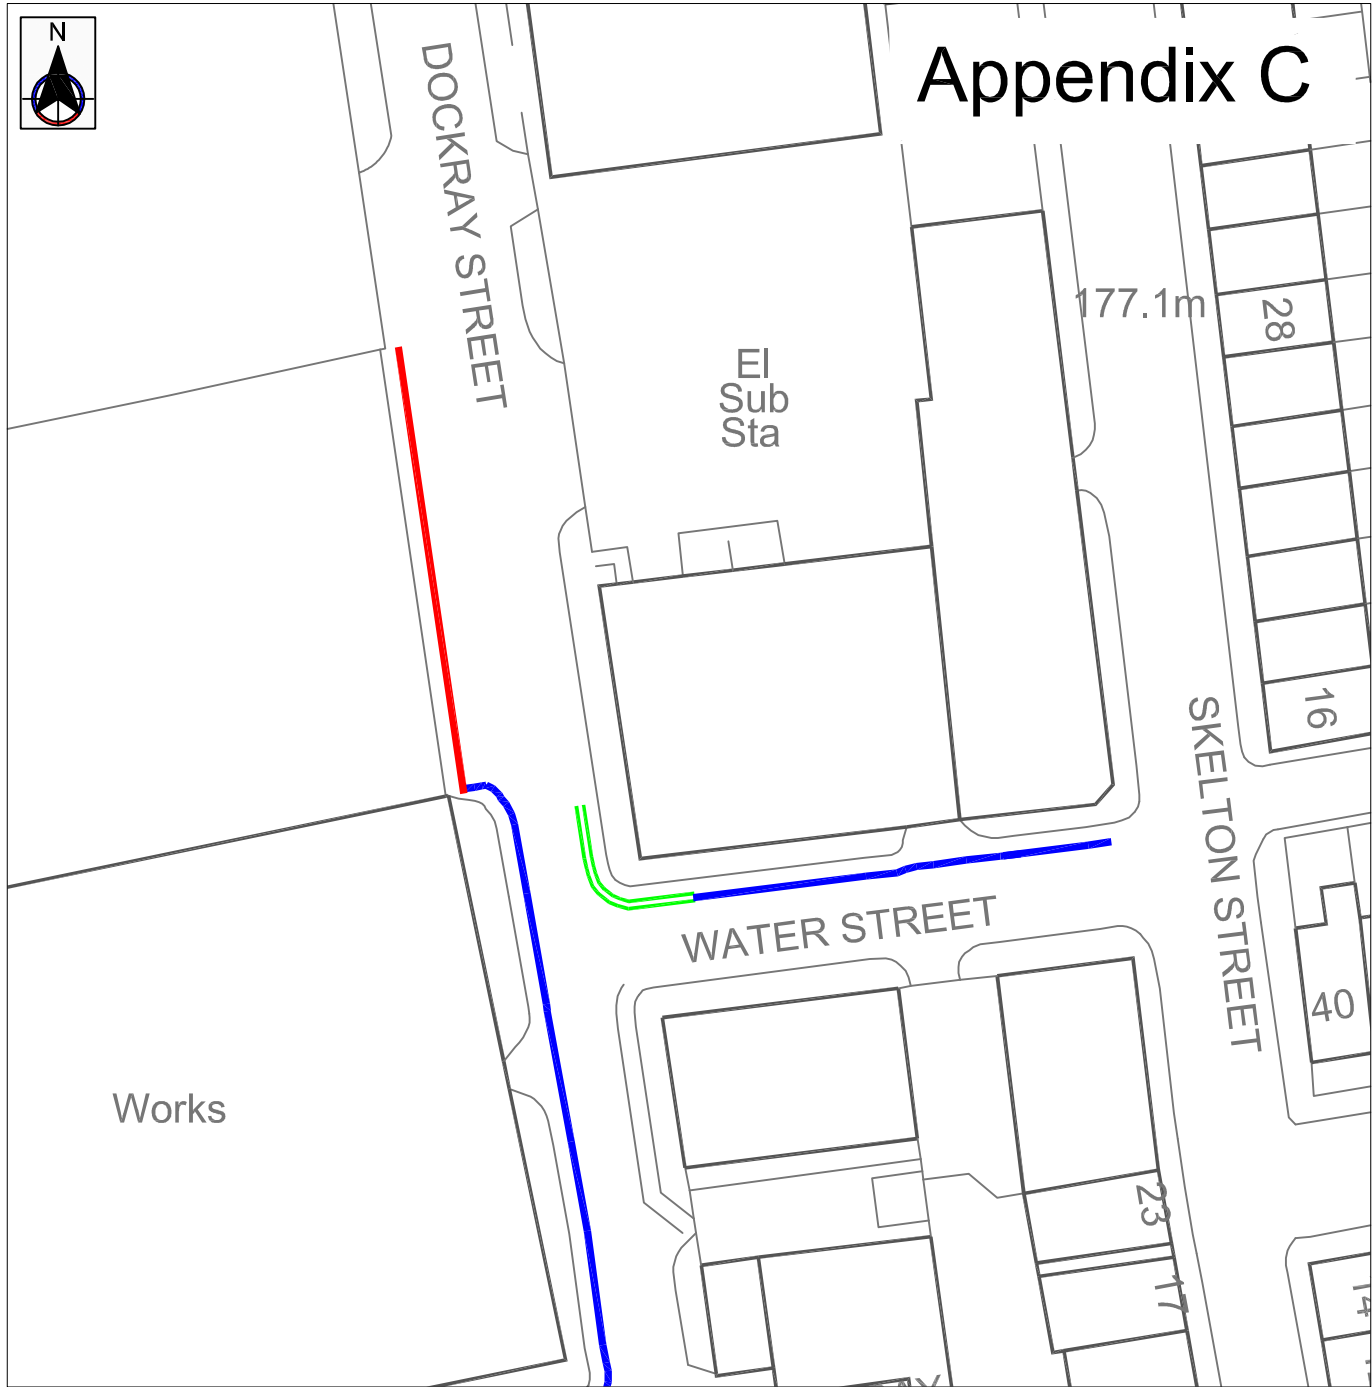


# Appendix C

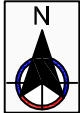

## KEY

Proposed No Waiting  
Mon - Sat 7am - 7pm

Existing No Waiting  
Mon - Sat 7am - 7pm

Existing No waiting  
at any time

No.   Date   Amendment Details		Drawn by:	Checked by:	PROJECT TITLE Proposed Waiting Restrictions No Waiting Mon - Sat 7:00 am - 7:00pm	SHEET NO. 1 of 1
REVISIONS				DRAWING TITLE Dockray Street Colne	DRAWING NO. CN-PE1-2013 -C
<b>Lancashire</b> County Council		Environment Directorate Jo Turton Executive Director of Environment P.O. Box 100, County Hall, PRESTON PR1 0LD		DRAWN BY Chirs Nolan	CHECKED BY SB
Environment And Public Protection Services				SCALE 1:500 @ A4	DATE 10th April 2013
					SCHEME NO. CLIENT NO.