


Appendix E

197.2m

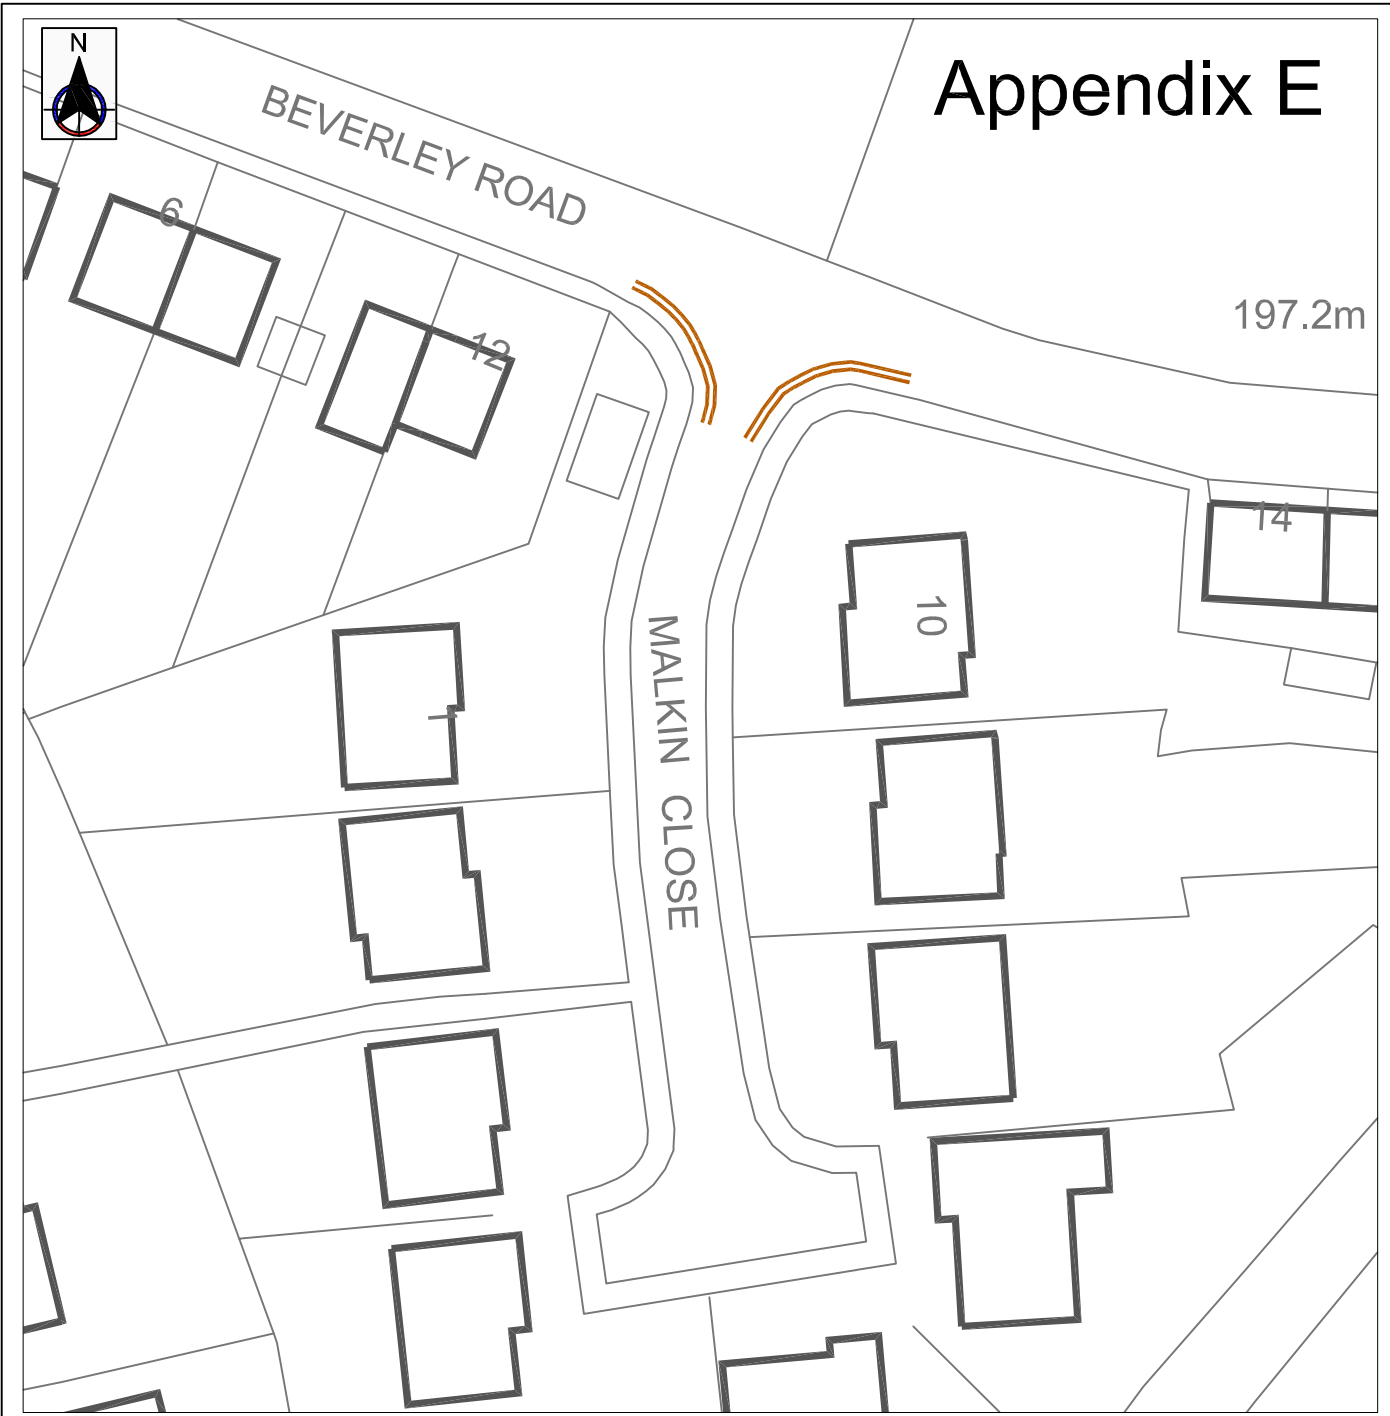

KEY

No waiting at any time 

No.		Date		Amendment Details		Drawn by:		Checked by:		PROJECT TITLE		SHEET NO.	
										Proposed Waiting Restrictions		1 of 1	
										No waiting at any time			
REVISIONS		DRAWING TITLE										DRAWING NO.	
		Malkin Close / Beverley Road										CN-PE1-2013-E	
		Blacko											
		DRAWN BY				CHECKED BY				SCHEME NO.			
		Chirs Nolan											
		SCALE				DATE				CLIENT NO.			
		1:500 @ A4				11th April 2013							

Lancashire Environment Directorate
 County Council
 Jo Turton Executive Director of Environment
 P.O. Box 100, County Hall, PRESTON PR1 0LD

Environment And Public Protection Services