



Appendix F

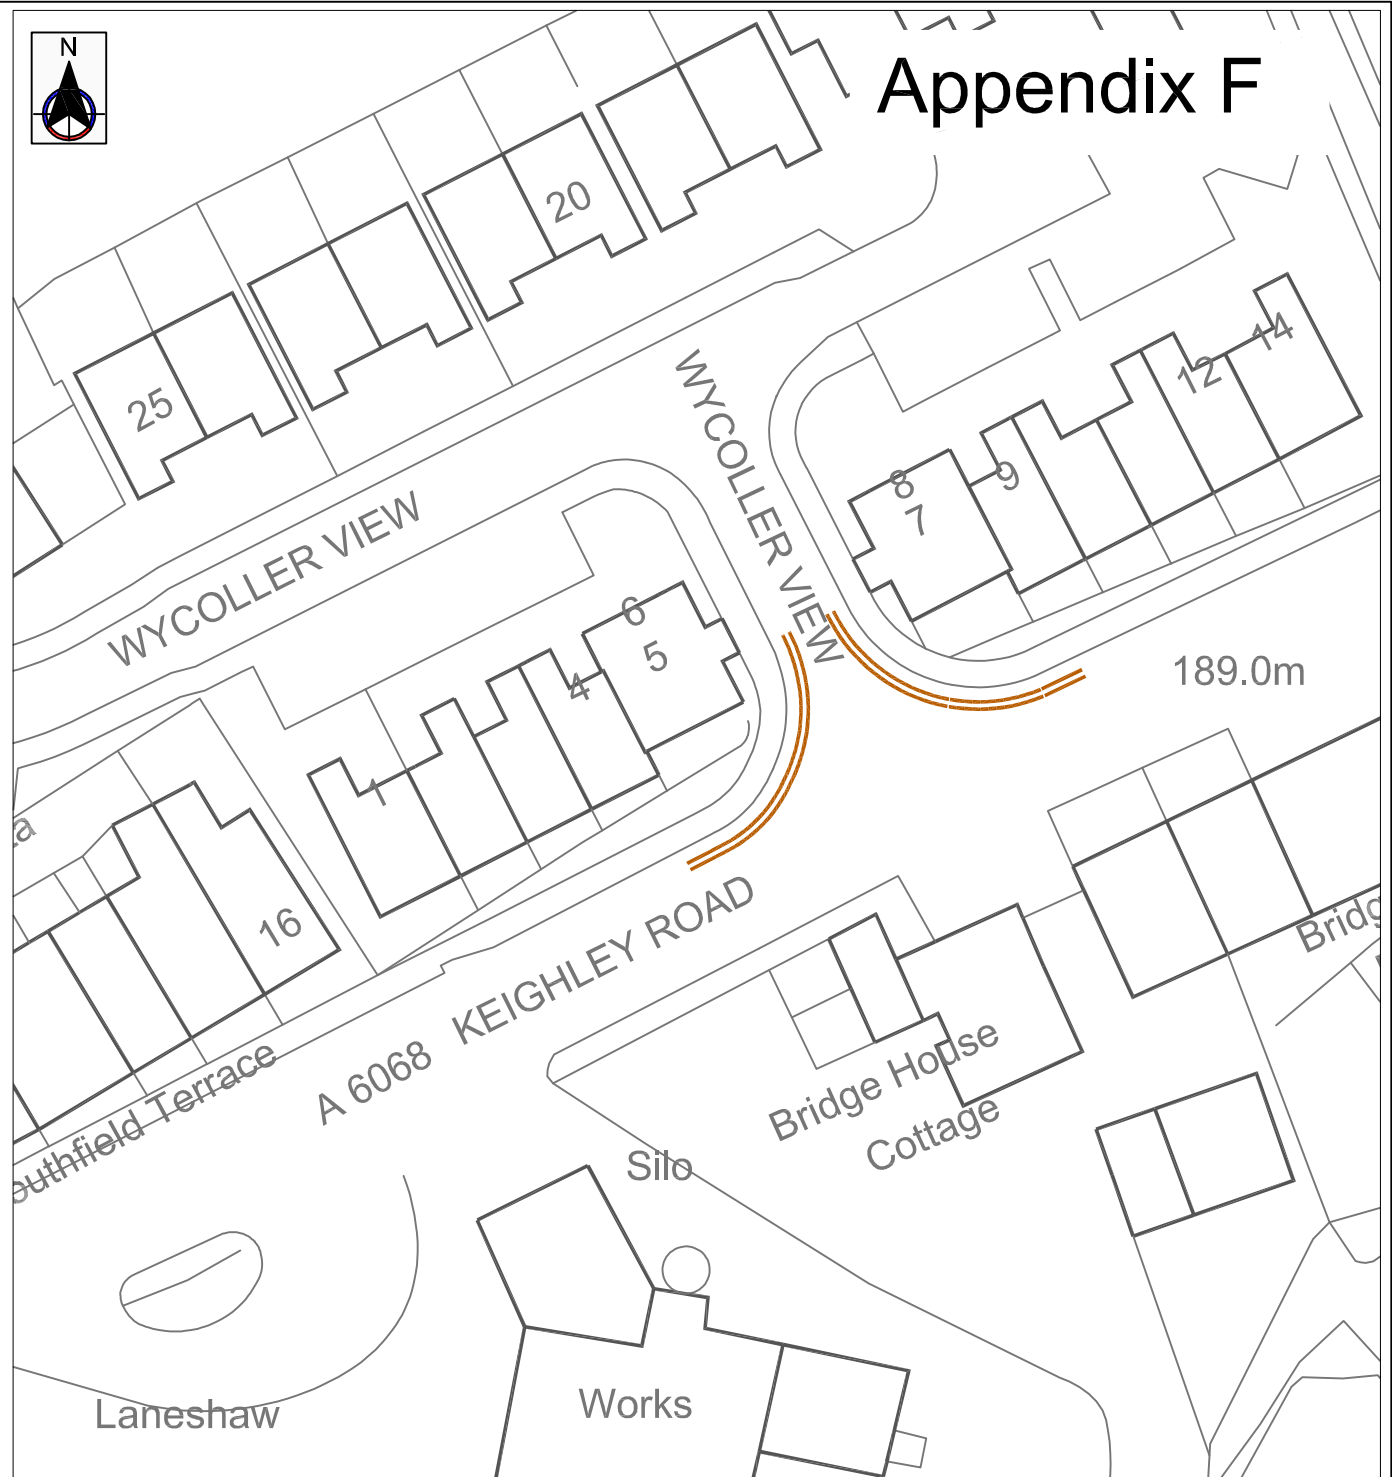

KEY

No waiting at any time



No. Date Amendment Details		Drawn by:	Checked by:	PROJECT TITLE Proposed Waiting Restrictions No waiting at any time	SHEET NO. 1 of 1
REVISIONS				DRAWING TITLE Wycoller View / Keighley Road Laneshaw Bridge	DRAWING NO. CN-PE1-2013 - F
 Lancashire County Council		Environment Directorate Jo Turton Executive Director of Environment P.O. Box 100, County Hall, PRESTON PR1 0LD		DRAWN BY Chris Nolan	CHECKED BY SB
Environment And Public Protection Services				SCALE 1 : 500 @ A4	DATE 11th April 2013
					SCHEME NO. CLIENT NO.