


APPLICATION LCC/2015/0053 PROPOSED SINGLE STOREY EXTENSION TO SCHOOL TO PROVIDE SIX NEW CLASSROOMS, HALL, STORAGE, MEETING ROOMS, NEW ENTRANCE, PLANT ROOM AND STAFF AREA, FURTHER EXTENSION TO EXISTING KITCHEN, NEW CAR PARKING AREA WITH 6 METRE HIGH LIGHTING COLUMNS, NEW TARMAC PLAYGROUND AND NEW FENCING AND GATES. LANCASTER ROAD COUNTY PRIMARY SCHOOL, LANCASTER ROAD, MORECAMBE

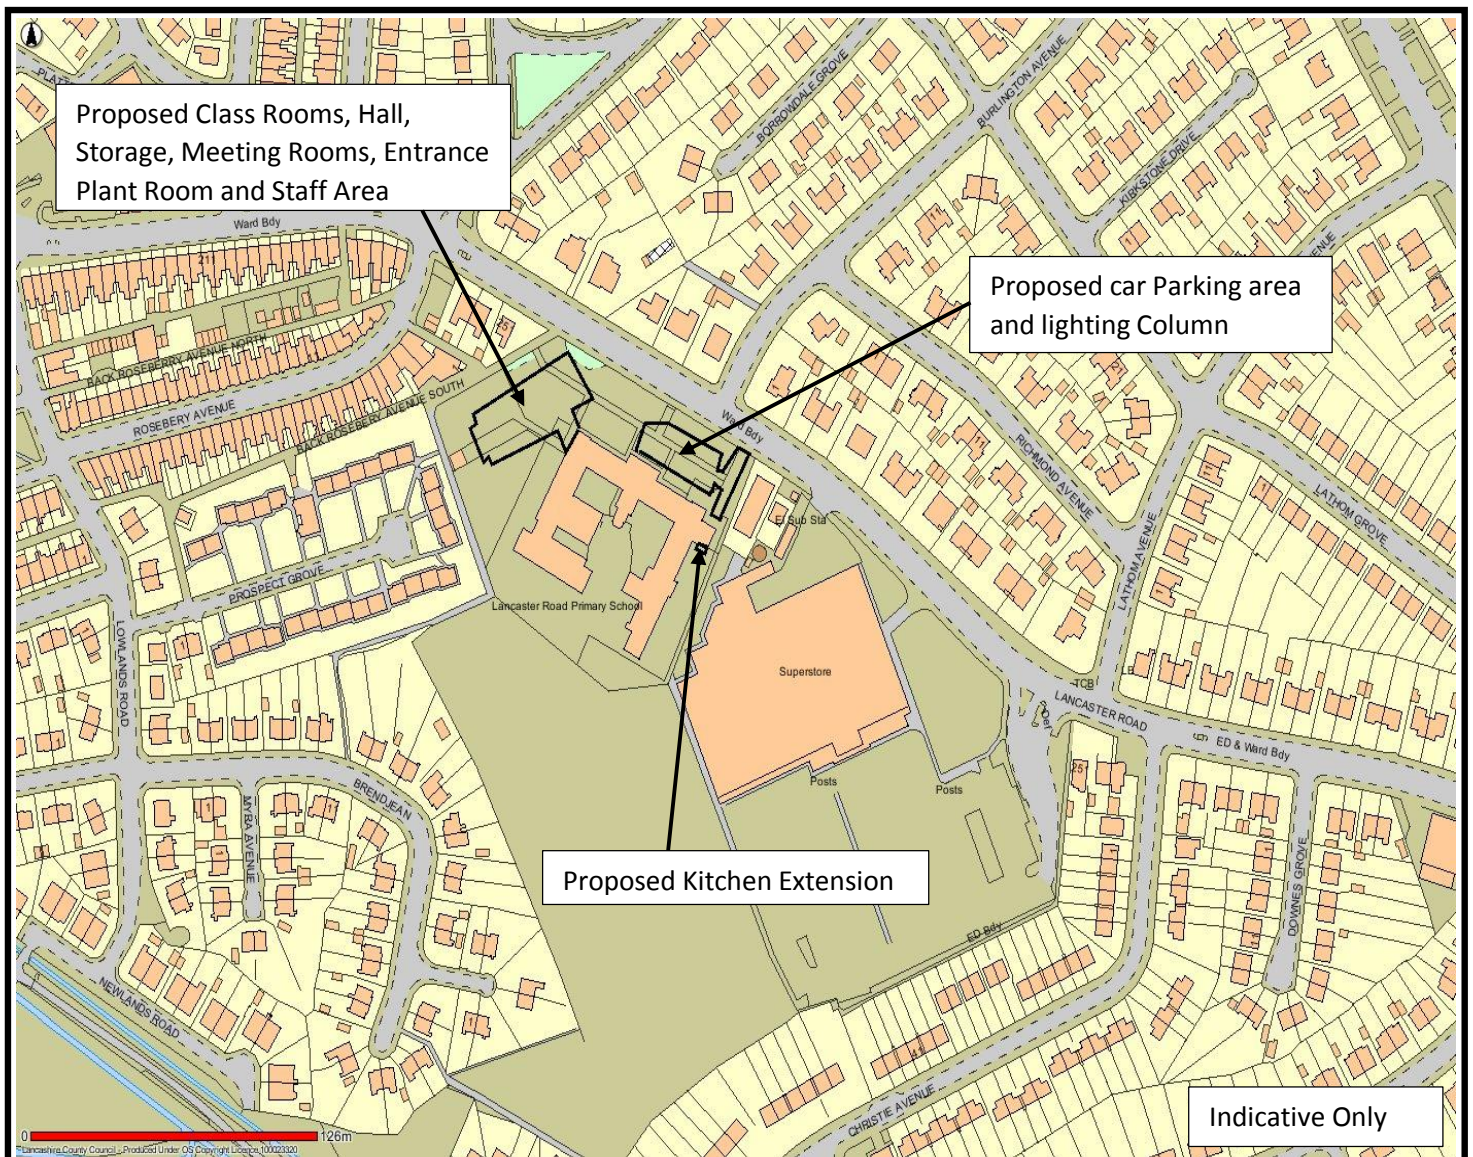

This Map is reproduced from Ordnance Survey material with the permission of Ordnance Survey on behalf of the controller of Her Majesty's Stationery Office (C) Crown Copyright. Unauthorised reproduction infringes Crown Copyright and may lead to Prosecution or civil proceedings. Lancashire County Council Licence No. 100023320