




General Layout
scale 1:1000

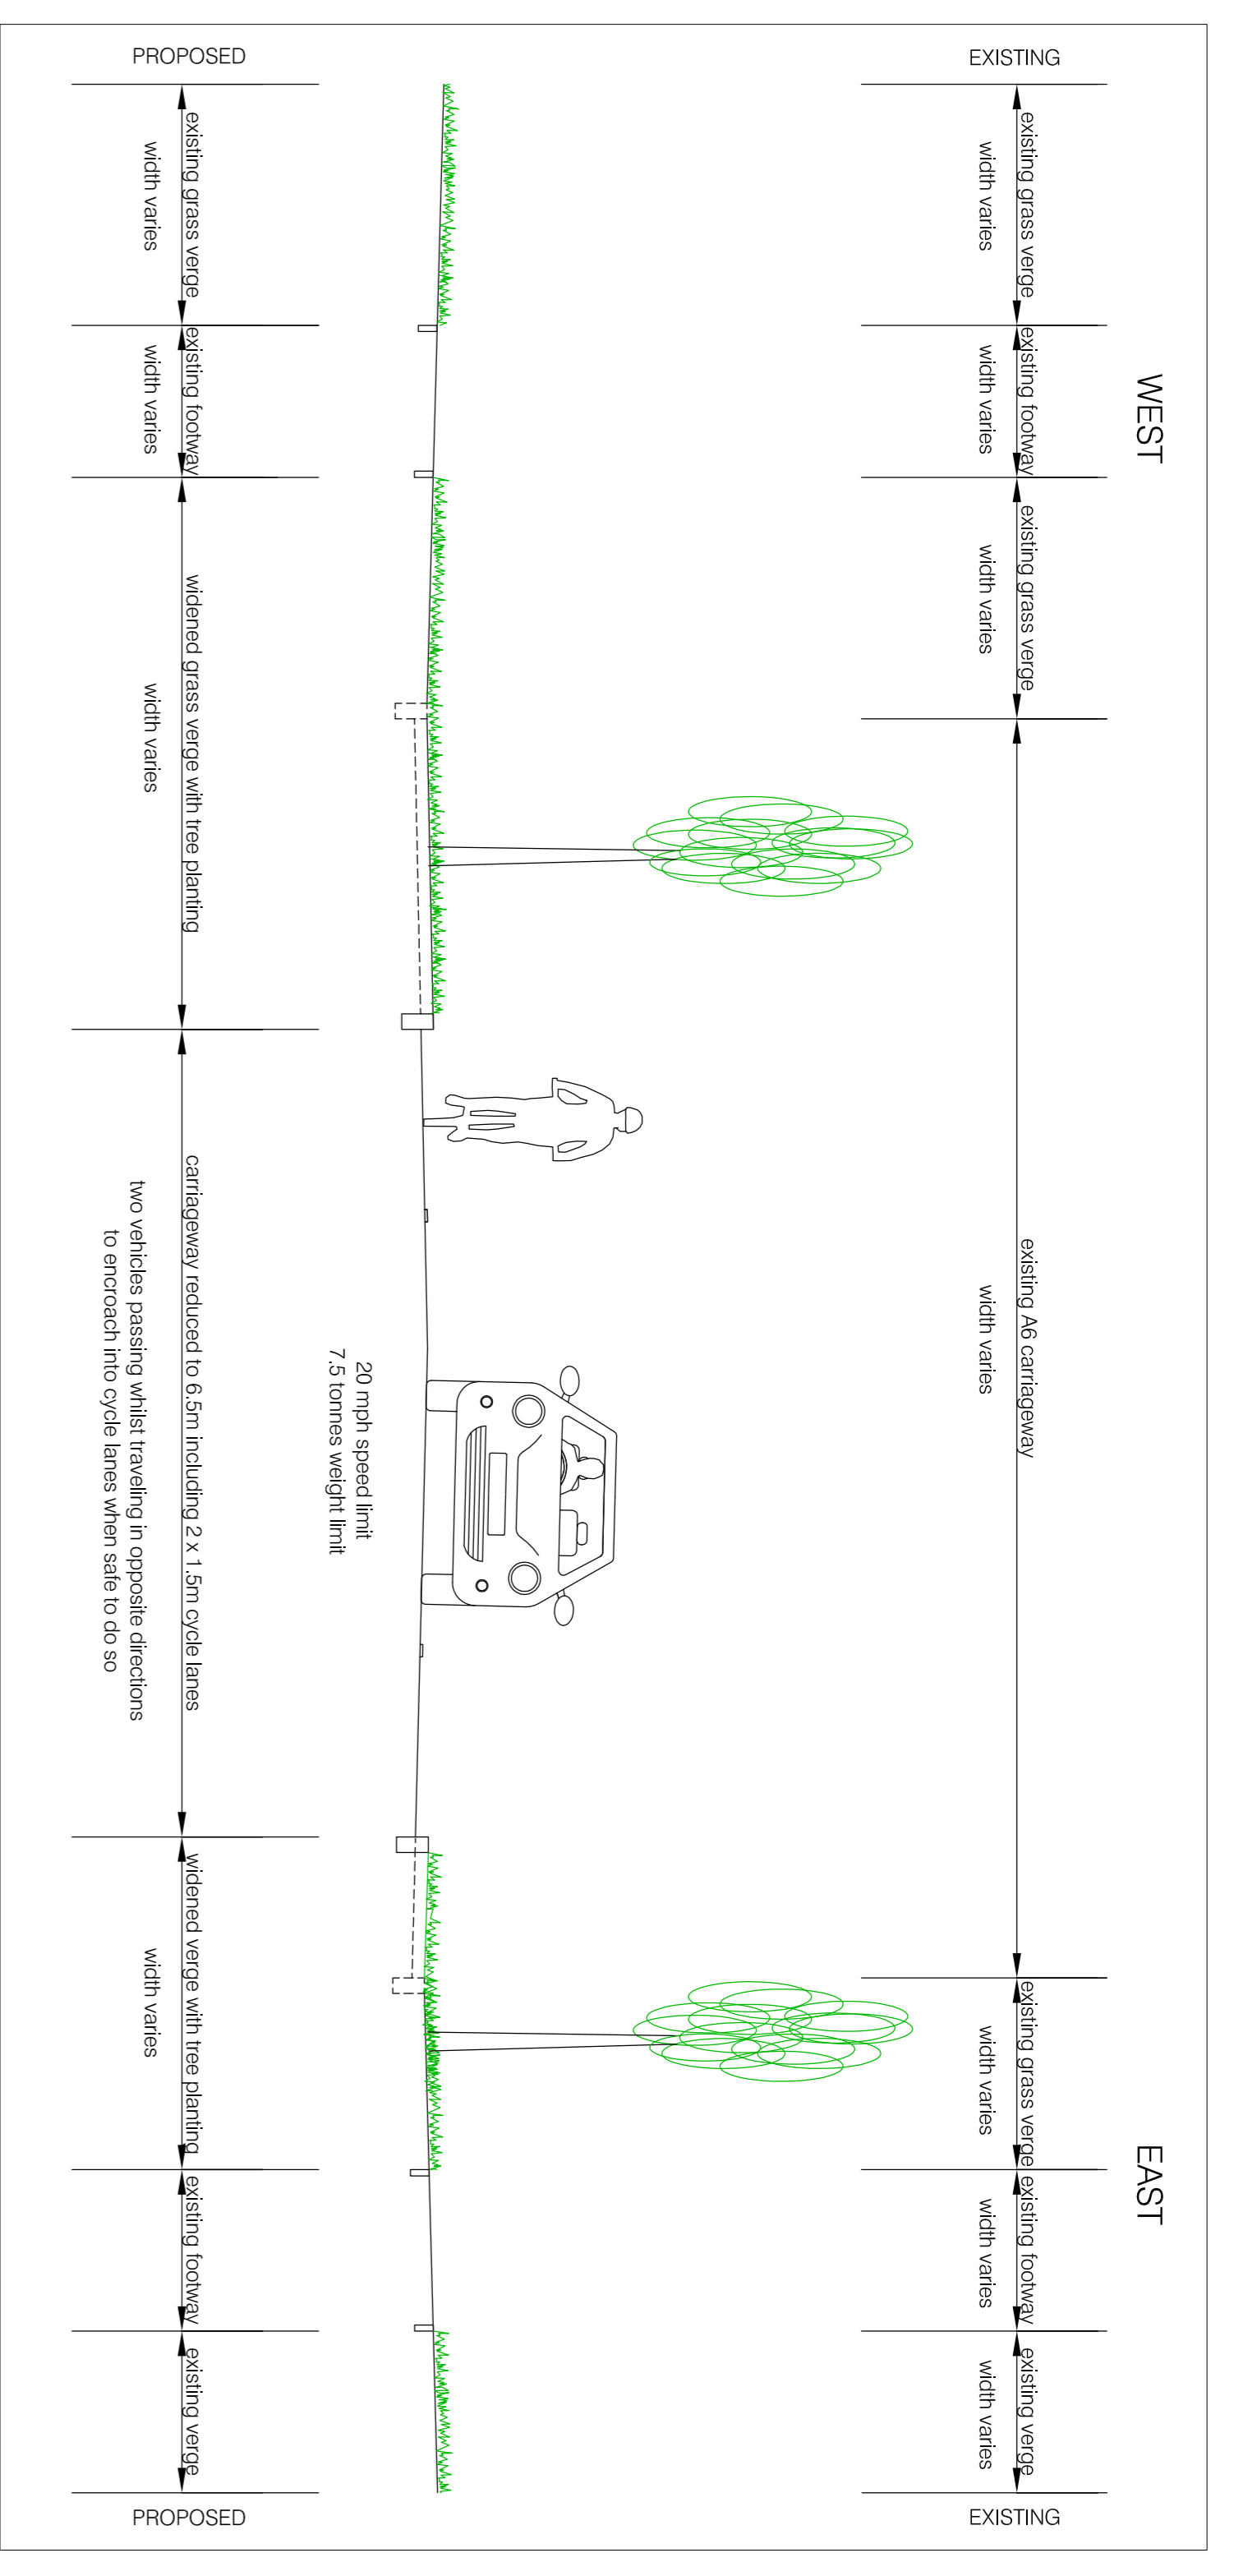

Typical Cross Section through Garstang Road
scale 1:50

Tree Specification for Northern, Central and Southern Sections						
Tree Symbol	Tree species	Girth	Height (cm)	Times Transplanted	Root	Total
PpA	Prunus padus "Albertii"	16-18cm	450-625cm	1 + 2	RB	24
PcC	Pyrus calleryana "Chariteller"	16-18cm	450-625cm	1 + 2	RB	25
Be	Betula errantii	12-14cm	350-425cm	0 + 2	RB	14
Buj	Betula utilis jacquemontii	16-18cm	450-625cm	1 + 2	RB	7
Ps	Pinus sylvestris		175-200cm		RB	12

KEY

- Proposed mown grass verge.
- British Seed Houses
- A22 Low Maintenance Mix
- Proposed trees - Prunus padus "Albertii"
- Prunus padus "Albertii" Planted at 10-15m centres
- Narcissus



REVISIONS

No.	DATE	AMENDMENT DETAILS	CHECKED BY	DRAWN BY
A	Feb 2016	7.5m weight limit added on Garstang Road. Amendments at road narrowing section of roundabout. Crossing added on northern splitter island.	GS	DD
B	Feb 2016	Landscaping and tree specification added. Red surface treatment added to cycle lane at bus lay-by. Uncontrolled pedestrian crossing added between bus stops.	YG, JMG	DD, CS

Lancashire County Council

Design and Construction

PROJECT TITLE
BROUGHTON BYPASS
PRESTON

DRAWING TITLE
A6 Corridor Works
Public Consultation, Northern Section

DRAWN BY
DD

CHECKED BY
GL

DATE
November 2015

SCALE
@ A1

CLIENT No.
AS SHOWN

PROJECT No.
CHA1E0252

DRAWING No.
CHA1E0252/A6/05

SHEET No.
1B of 2