


APPLICATION LCC/2016/0039 SINGLE STOREY EXTENSION TO PROVIDE 3 CLASSROOMS, STUDIO, STAFF ROOM, RECEPTION, STORES AND TOILET EXTENSION. REVISED PLAYGROUNDS, NEW CAR PARK WITH FENCE RAILINGS AND BOLLARD LIGHTING. NEW ALL WEATHER SPORTS PITCH SURROUNDED BY 3.6M HIGH WELD MESH FENCING. ST GEORGE'S PRIMARY SCHOOL, CARR LANE, CHORLEY

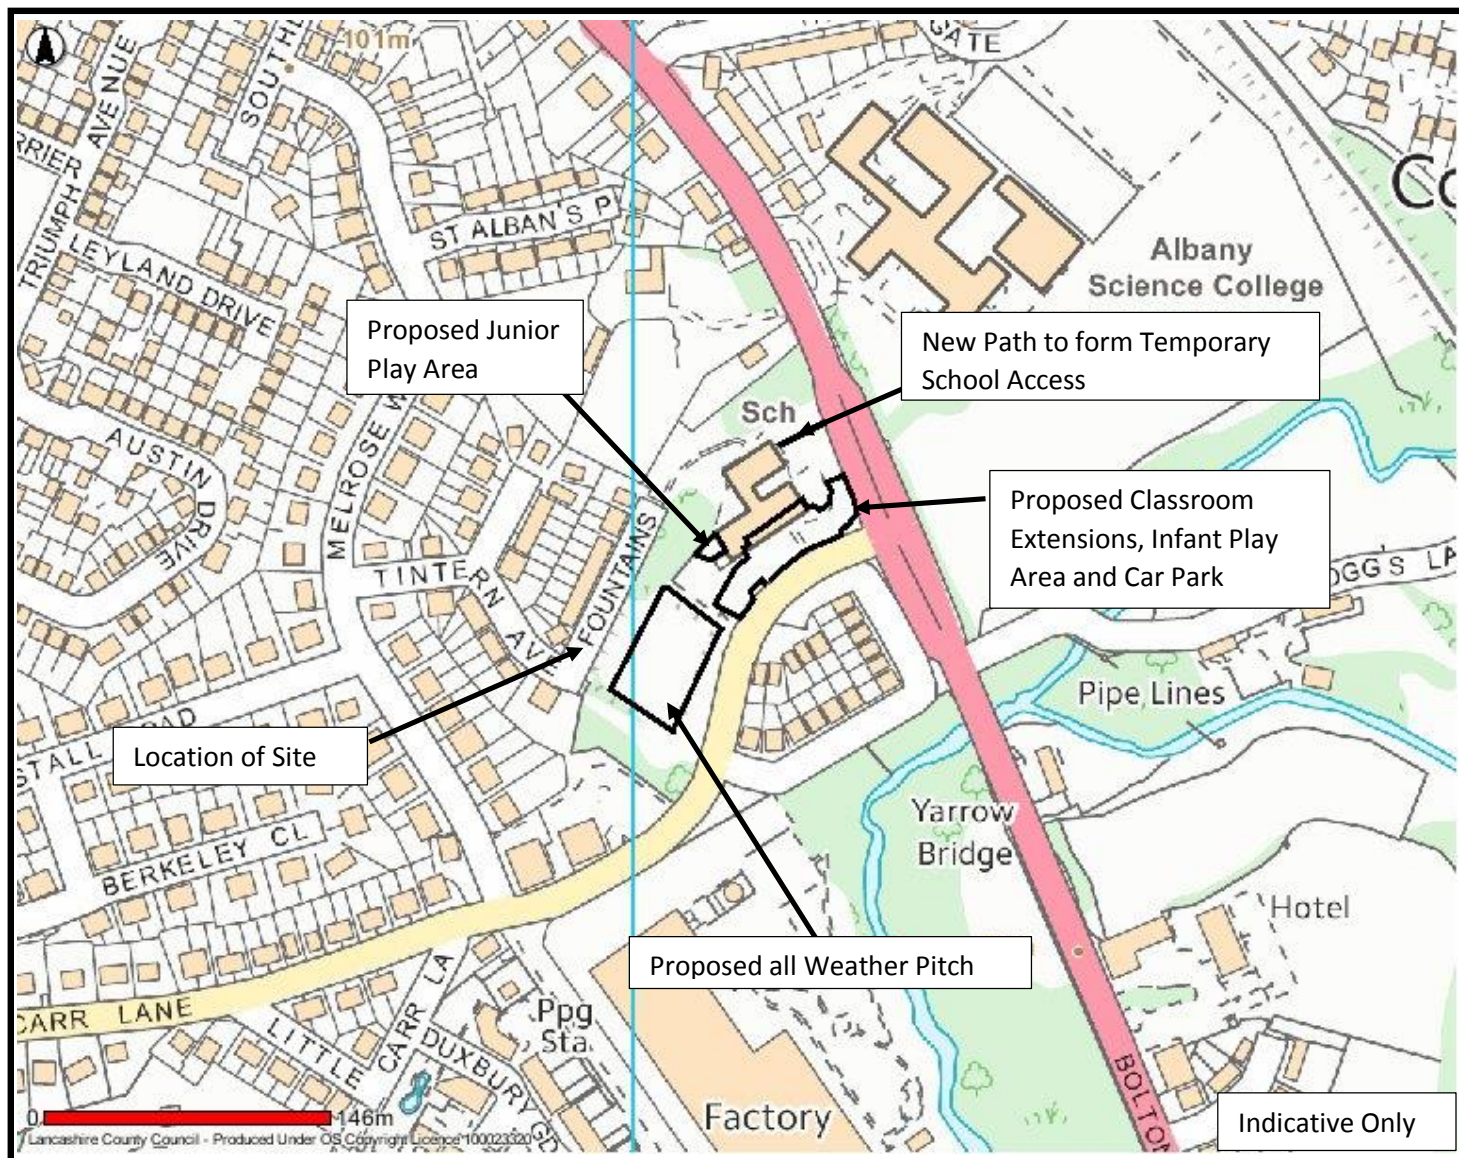

This Map is reproduced from Ordnance Survey material with the permission of Ordnance Survey on behalf of the controller of Her Majesty's Stationery Office (C) Crown Copyright. Unauthorised reproduction infringes Crown Copyright and may lead to Prosecution or civil proceedings. Lancashire County Council Licence No. 100023320