


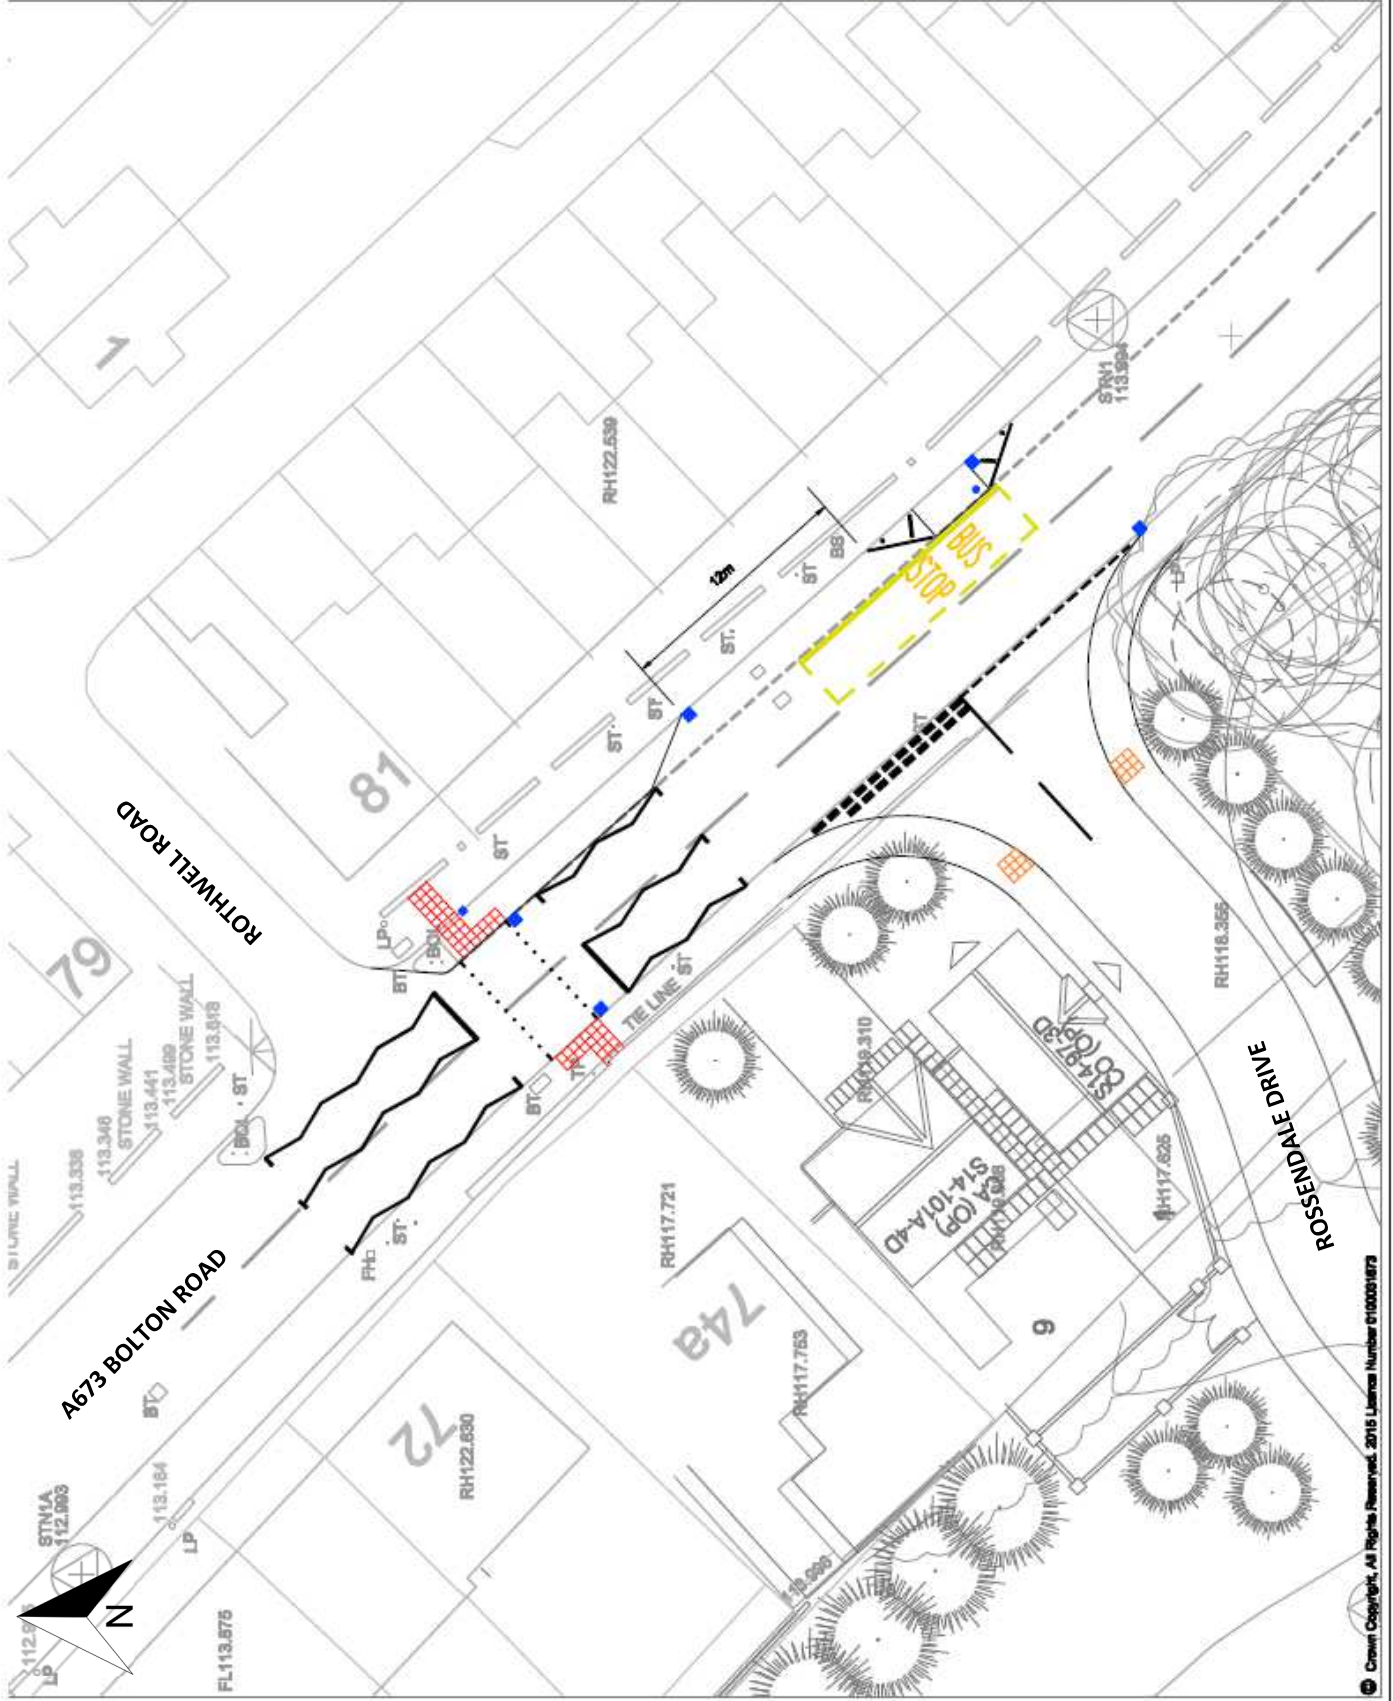

REV	DESCRIPTION	DATE	BY
1	FORGET ISSUE		
2	REVISIONS		

SCP

Transportation Planning : Infrastructure Design

STEWART
Milne
HOMES

BOLTON ROAD, ADLINGTON

PEDESTRIAN CROSSING AND BUS
STOP GENERAL LAYOUT

Drawn By	JMC	Date	04.07.2016
Checked	SC	Scale	1:250 @ A3
Block	DETAILED	Approved	SC
Drawing No	SCP-16015-SK01	Rev	-