


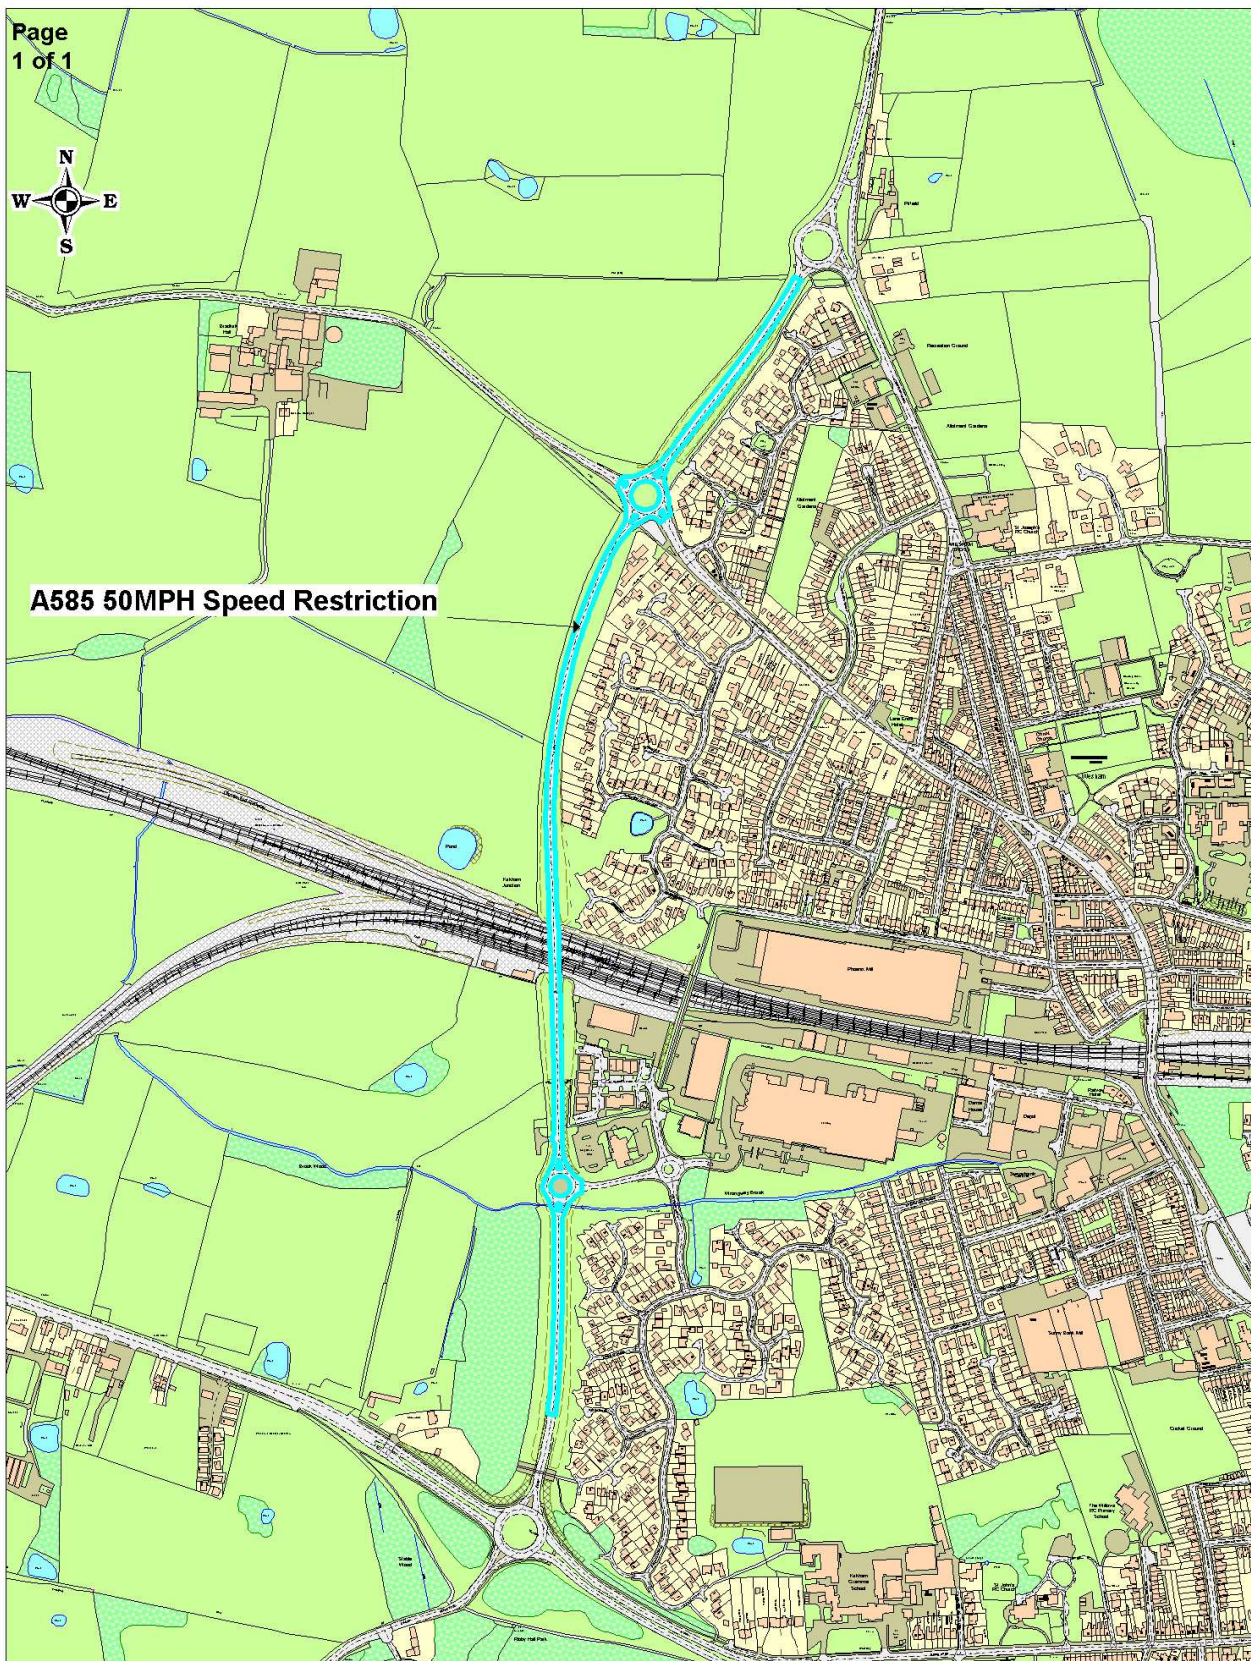

A585 50MPH Speed Restriction



**A585 Kirkham - Wesham Bypass
50mph Speed Restriction**

© Crown copyright. All rights reserved.
Lancashire County Council
Licence No. 2203

**Community Services
Phil Barrett**

Director of Community Services
Cuerden Way, Bamber Bridge
PRESTON PR5 6BS

SCALE	1 : 7500
DATE	09/12/2014
DRAWING No.	
DRAWN BY	
Scale with care as distortion may occur	