


APPLICATIONS LCC/2018/0028 TWO SINGLE STOREY EXTENSIONS WITH LINK CORRIDORS TO THE MAIN BUILDING. EXTENSION TO THE EXISTING CAR PARK, THE PROVISION OF AN ALL WEATHER MULTI GAMES AREA AND 2.4 METRE HIGH SECURITY FENCING. ST MARY'S RC PRIMARY SCHOOL, WHALLEY ROAD, LANGHO, BLACKBURN

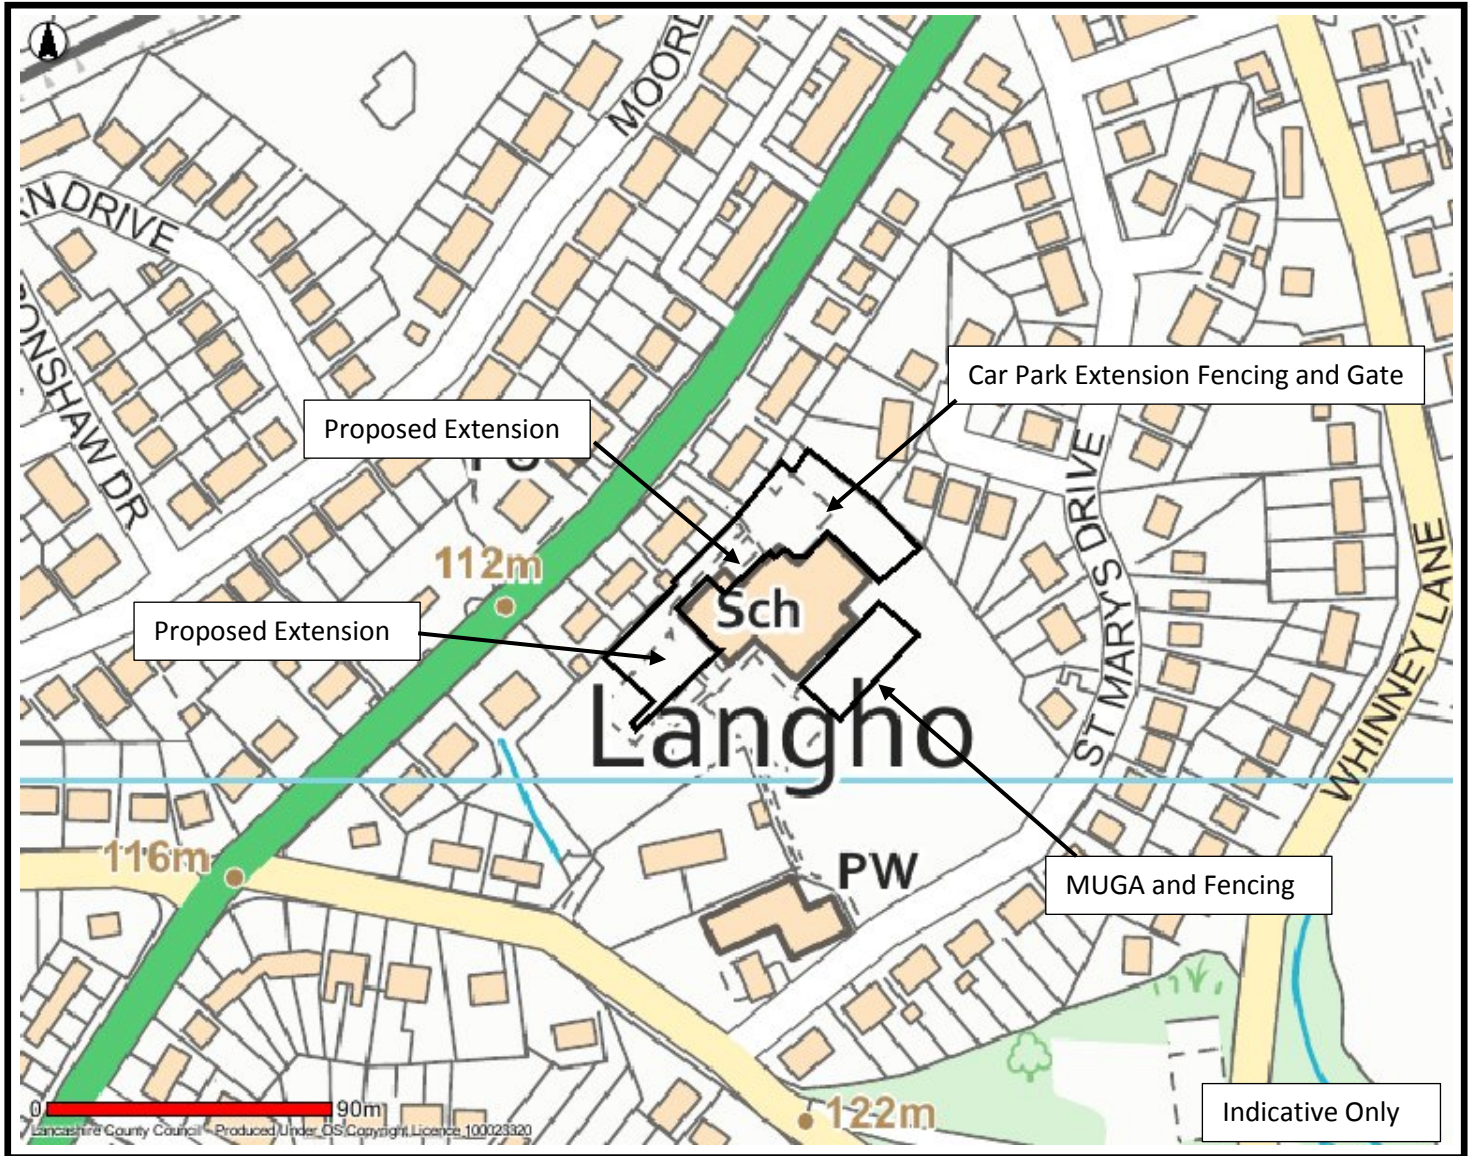

This Map is reproduced from Ordnance Survey material with the permission of Ordnance Survey on behalf of the controller of Her Majesty's Stationery Office (C) Crown Copyright. Unauthorised reproduction infringes Crown Copyright and may lead to Prosecution or civil proceedings. Lancashire County Council Licence No. 100023320