



INSET A

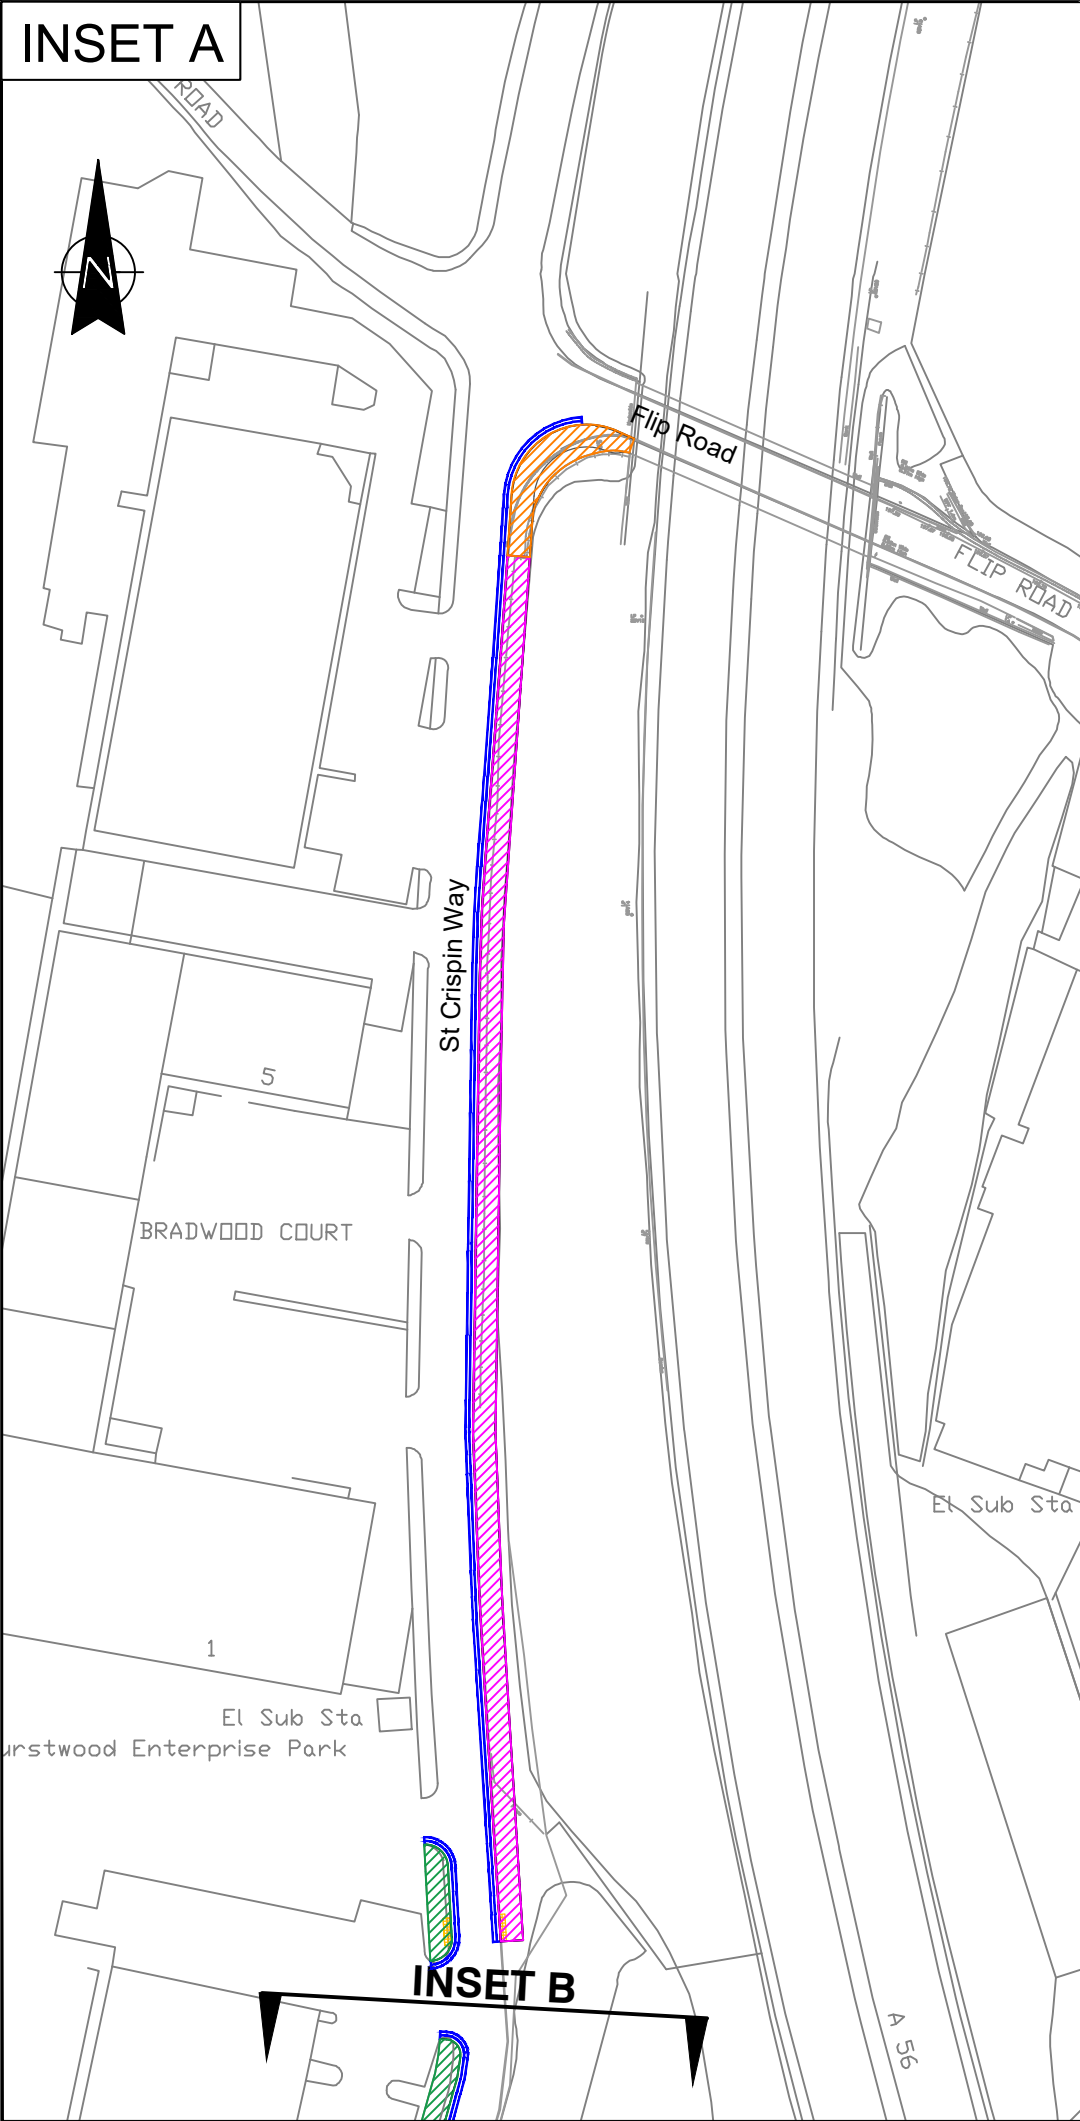

INSET B

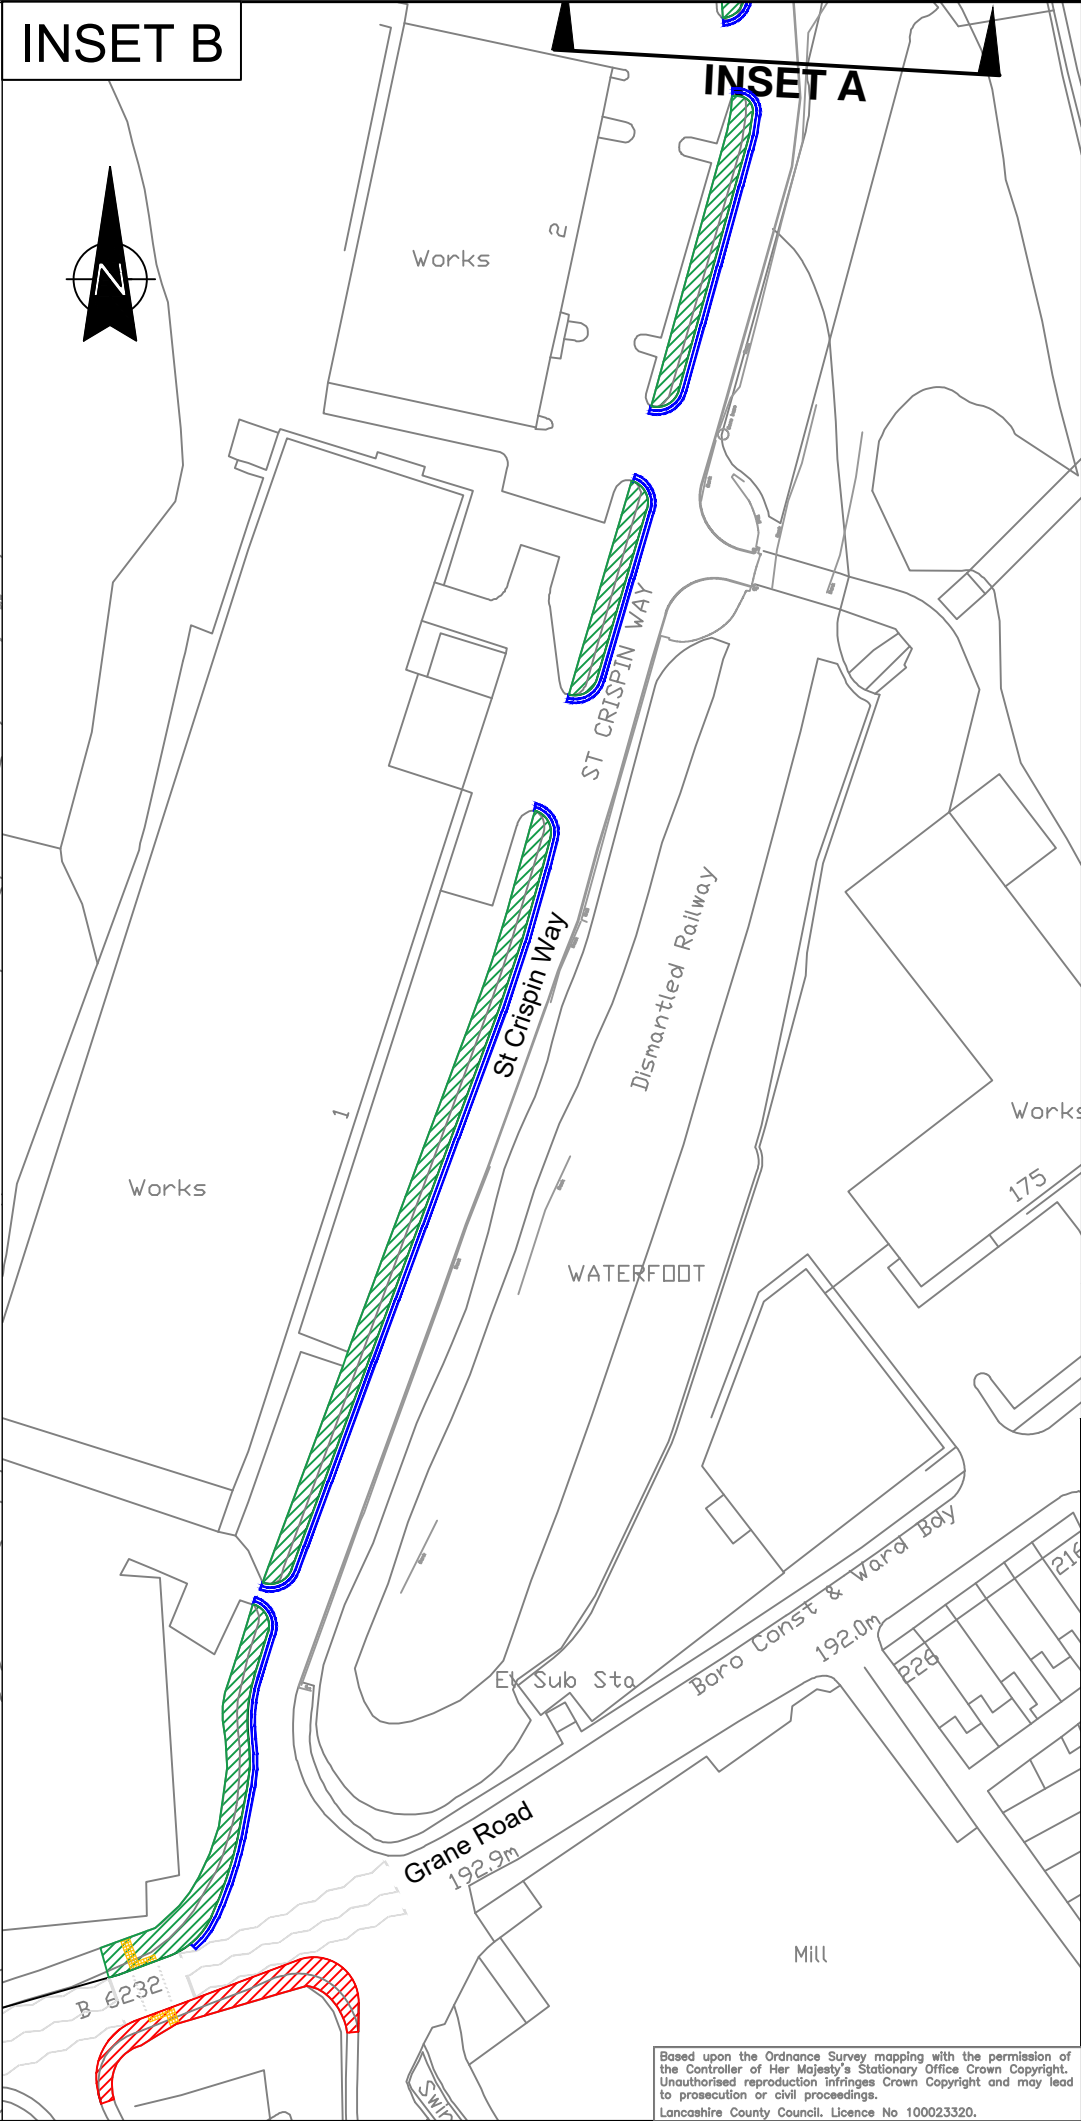

- Key:
- Proposed 'No Waiting at Any Time' restriction
 - Cycle Track Length A
 - Cycle Track Length B - Land to be dedicated
 - Cycle Track Length C
 - Cycle Track Length D


Location Plan



No.	DATE	AMENDMENT DETAILS	CHECKED BY	DRAWN BY
REVISIONS				



Design and Construction

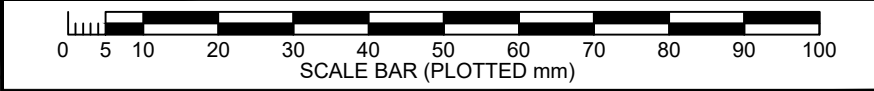

PROJECT TITLE		NATIONAL CYCLE ROUTE 6	
		St Crispin Way, Haslingden	
DRAWING TITLE			
		Cabinet Report Appendix A	
DRAWN BY		CHECKED BY	
Z UKADIA		D DAVIES	
APPROVED BY		DATE	
Appendix A		MARCH 2019	
PROJECT No.		DRAWING No.	
CHM2MW226		CHM2MW226_NCR6_08_003	
SCALE @ A3		SHEET No.	REVISION
1:1000		1	A
CLIENT No.		ISSUE PURPOSE	

Based upon the Ordnance Survey mapping with the permission of the Controller of Her Majesty's Stationary Office Crown Copyright. Unauthorised reproduction infringes Crown Copyright and may lead to prosecution or civil proceedings. Lancashire County Council. Licence No. 100023320.