


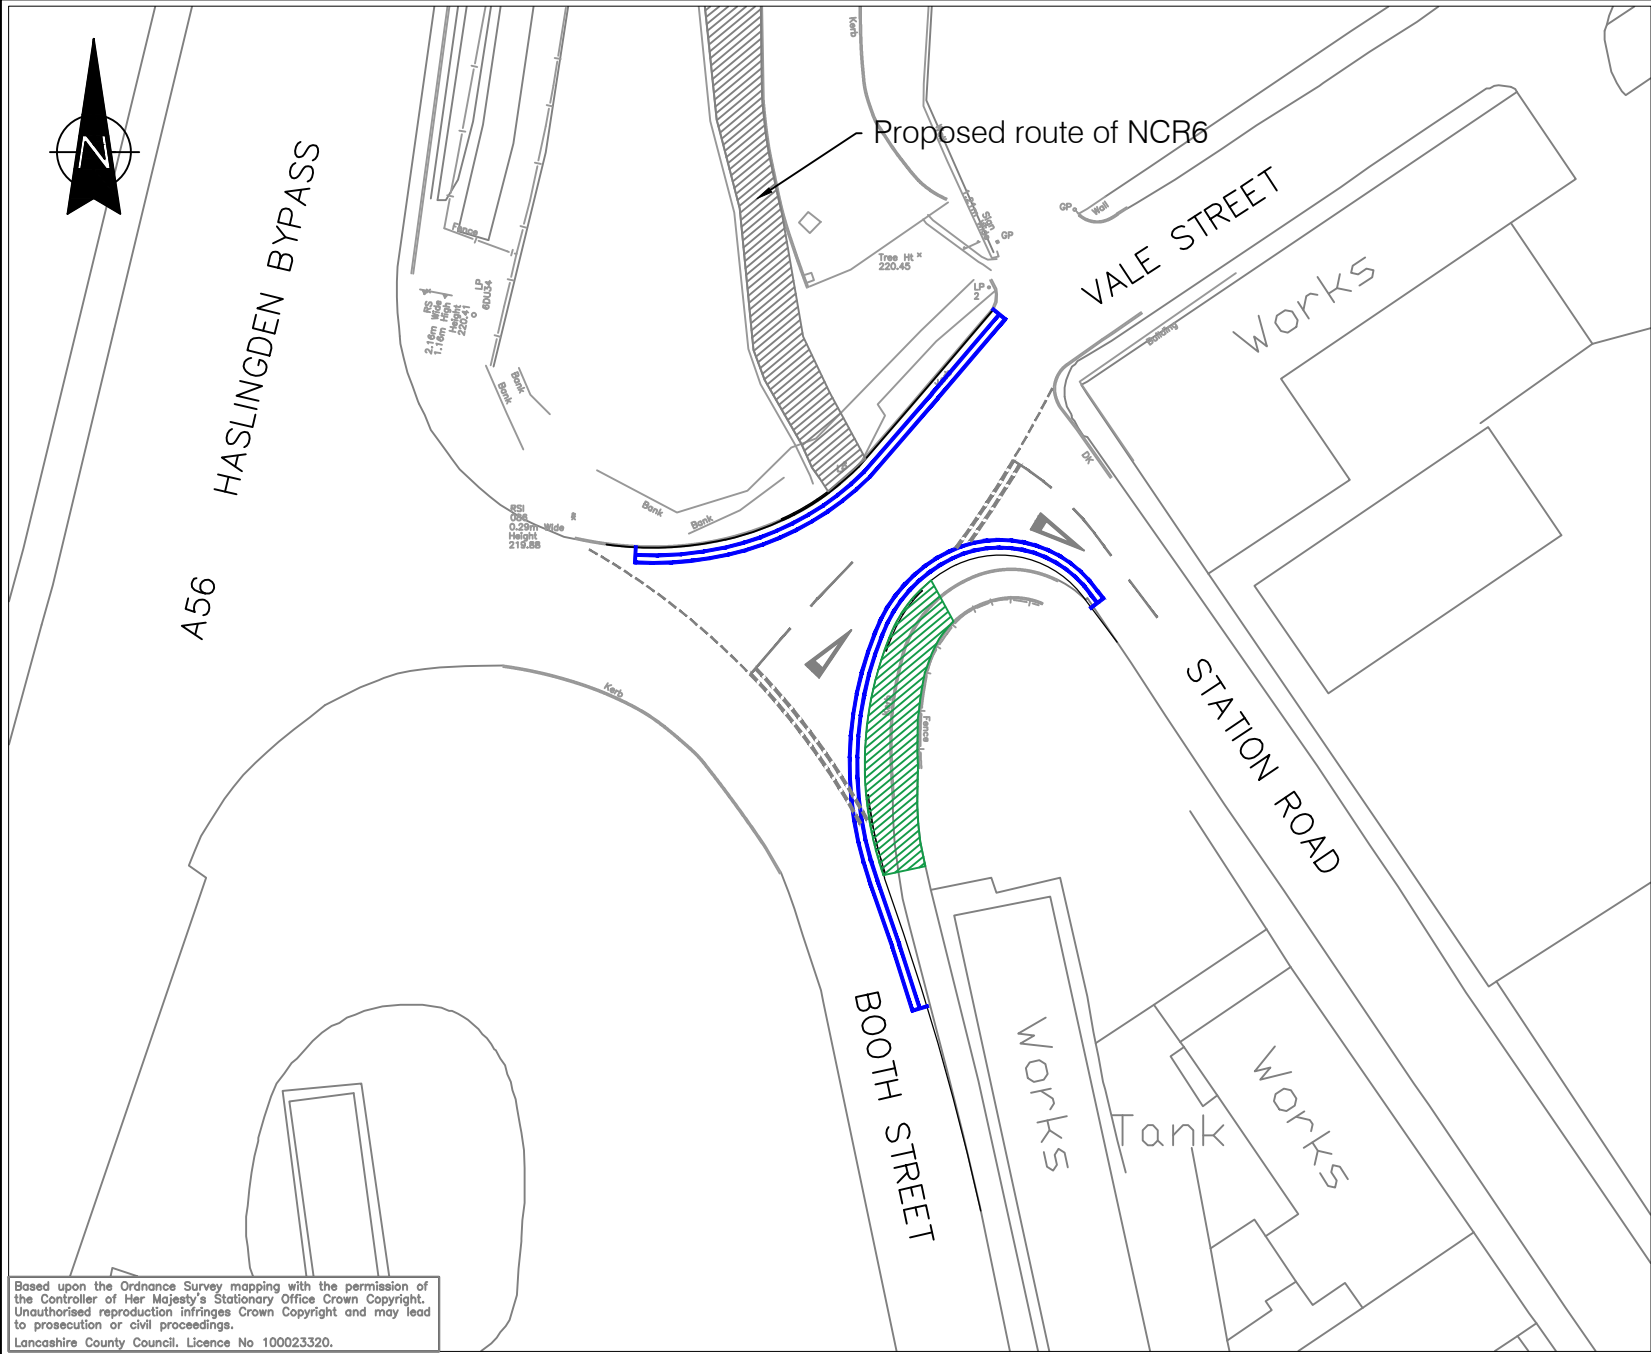


Based upon the Ordnance Survey mapping with the permission of the Controller of Her Majesty's Stationary Office Crown Copyright. Unauthorised reproduction infringes Crown Copyright and may lead to prosecution or civil proceedings. Lancashire County Council, Licence No 100023320.

Key:

Proposed 'No Waiting at Any Time' parking restrictions

Cycle Track Length A

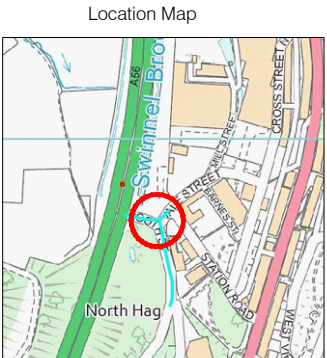

Lancashire County Council 	Design and Construction	PROJECT TITLE	National Cycle Route 6 Booth Street	DRAWN BY	Z UKADIA	CLIENT No.	CLIENT_NO						
				CHECKED BY	D DAVIES	SCHEME NO.	CHM2MW226						
				DATE	MARCH 2019	DRAWING No.	CHM2MW226_NCR6_06_002		NO	Date	Amendment Details	Drawn by:	Checked by:
				DRAWING TITLE	Cabinet Report Appendix A	SCALE @ A4	1:500		SHEET No.	1	REVISIONS		