


**APPLICATION LCC/2019/0003 APPLICATION FOR REDESIGN AND REALIGNMENT OF THE SOUTHERN END OF THE PROPOSED HEYHOUSE TO M55 LINK ROAD BETWEEN THE JUNCTION WITH THE IMPROVED SECTION OF THE EXISTING NORTH HOUSES LANE AND THE PROPOSED INTERMEDIATE ROUNDABOUT ON THE LINK ROAD. LYTHAM MOSS, LYTHAM ST ANNES (M55 TO HEYHOUSES LINK)**

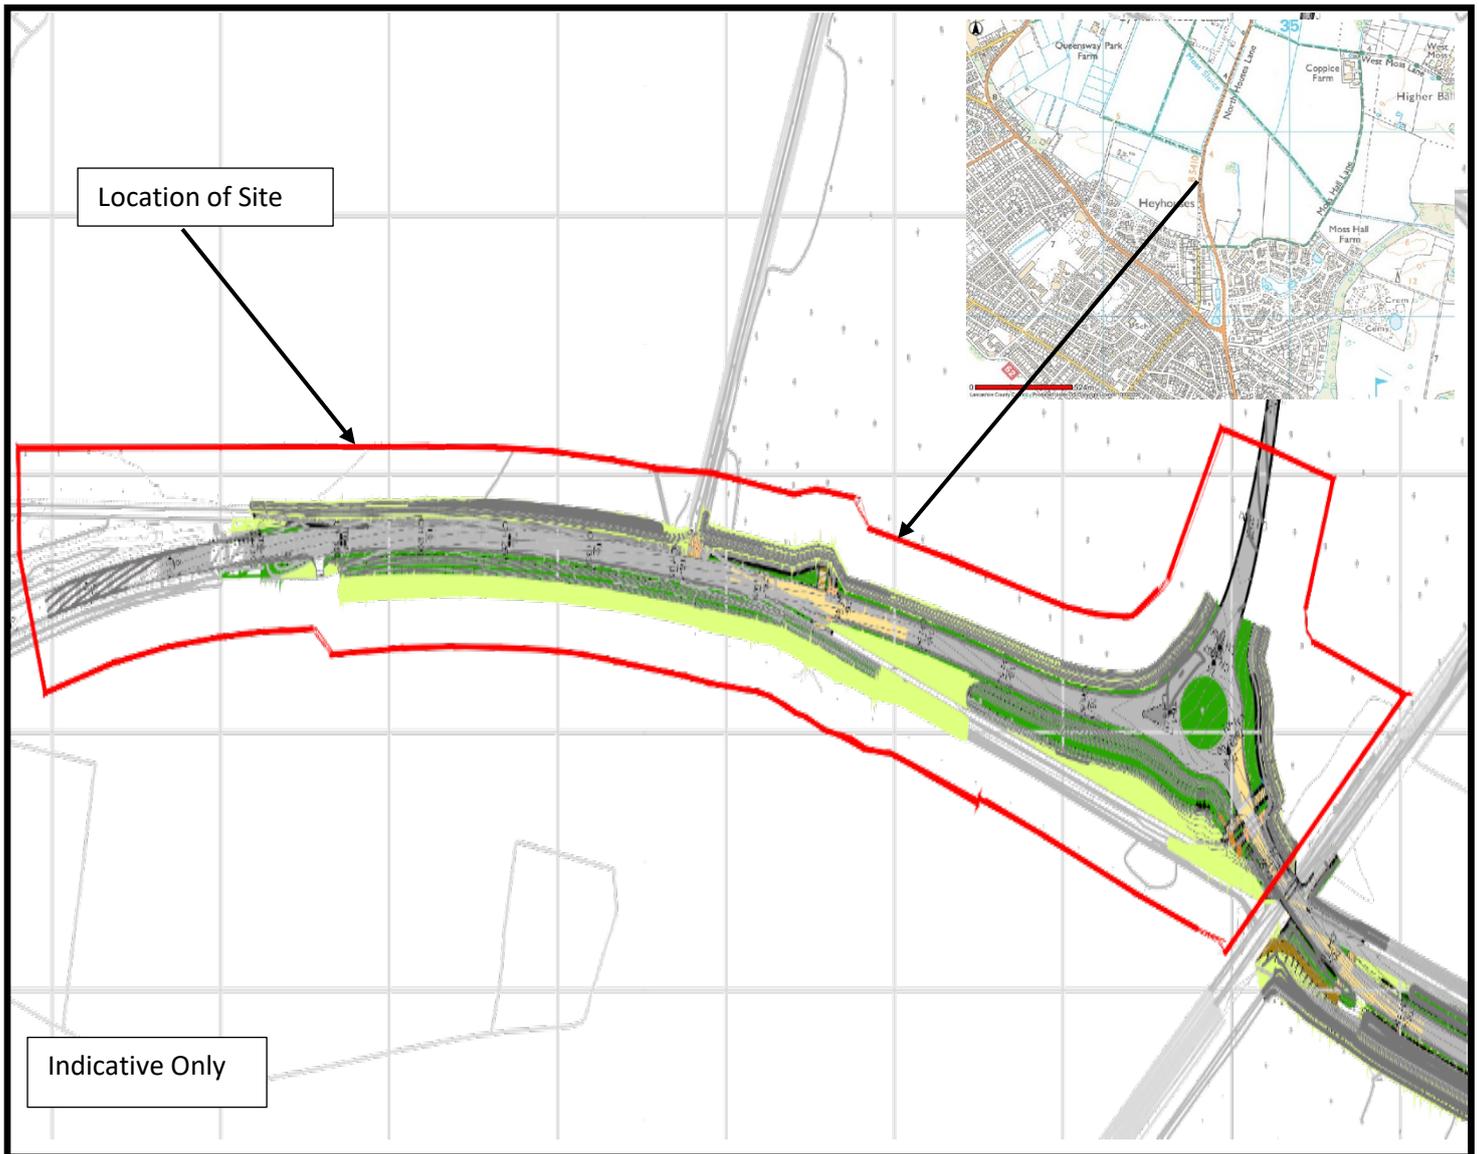

This Map is reproduced from Ordnance Survey material with the permission of Ordnance Survey on behalf of the controller of Her Majesty's Stationery Office (C) Crown Copyright. Unauthorised reproduction infringes Crown Copyright and may lead to Prosecution or civil proceedings. Lancashire County Council Licence No. 100023320