
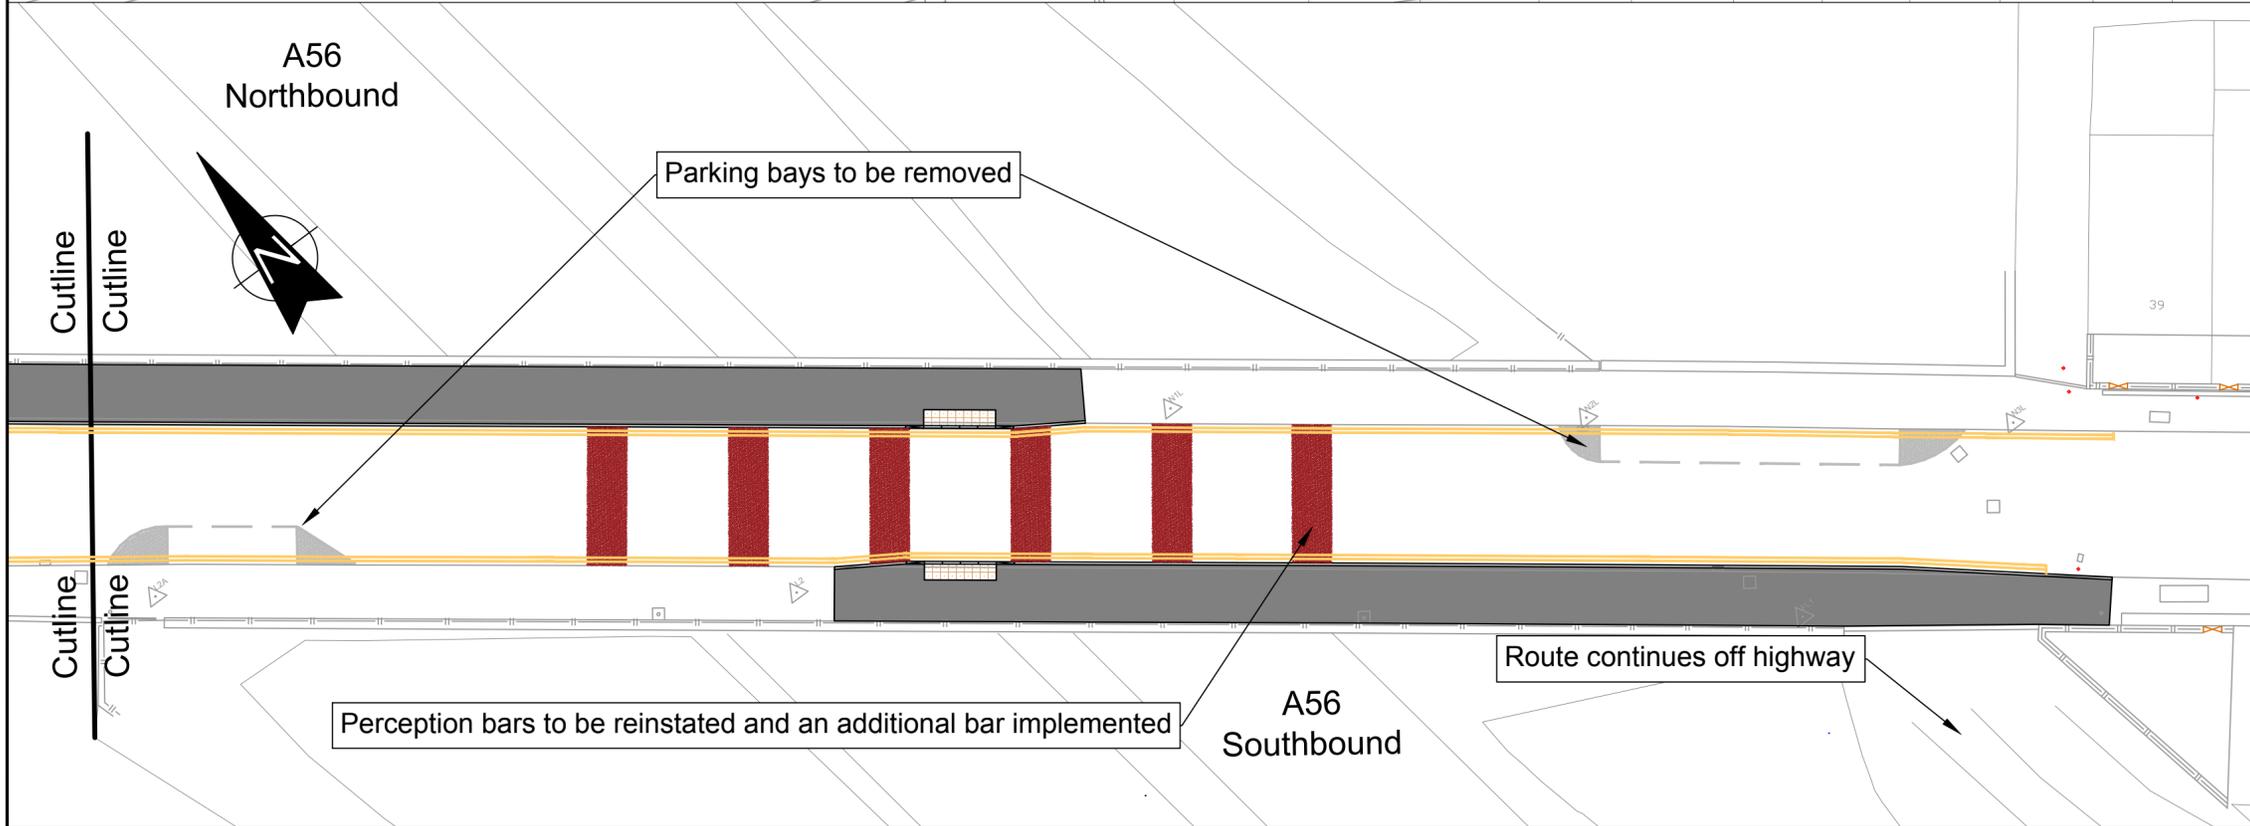


KEY:


- Proposed Cycle track with Public Right of Way on Foot
- Proposed Uncontrolled Crossing
- Proposed 'No Waiting at Any Time' Restrictions

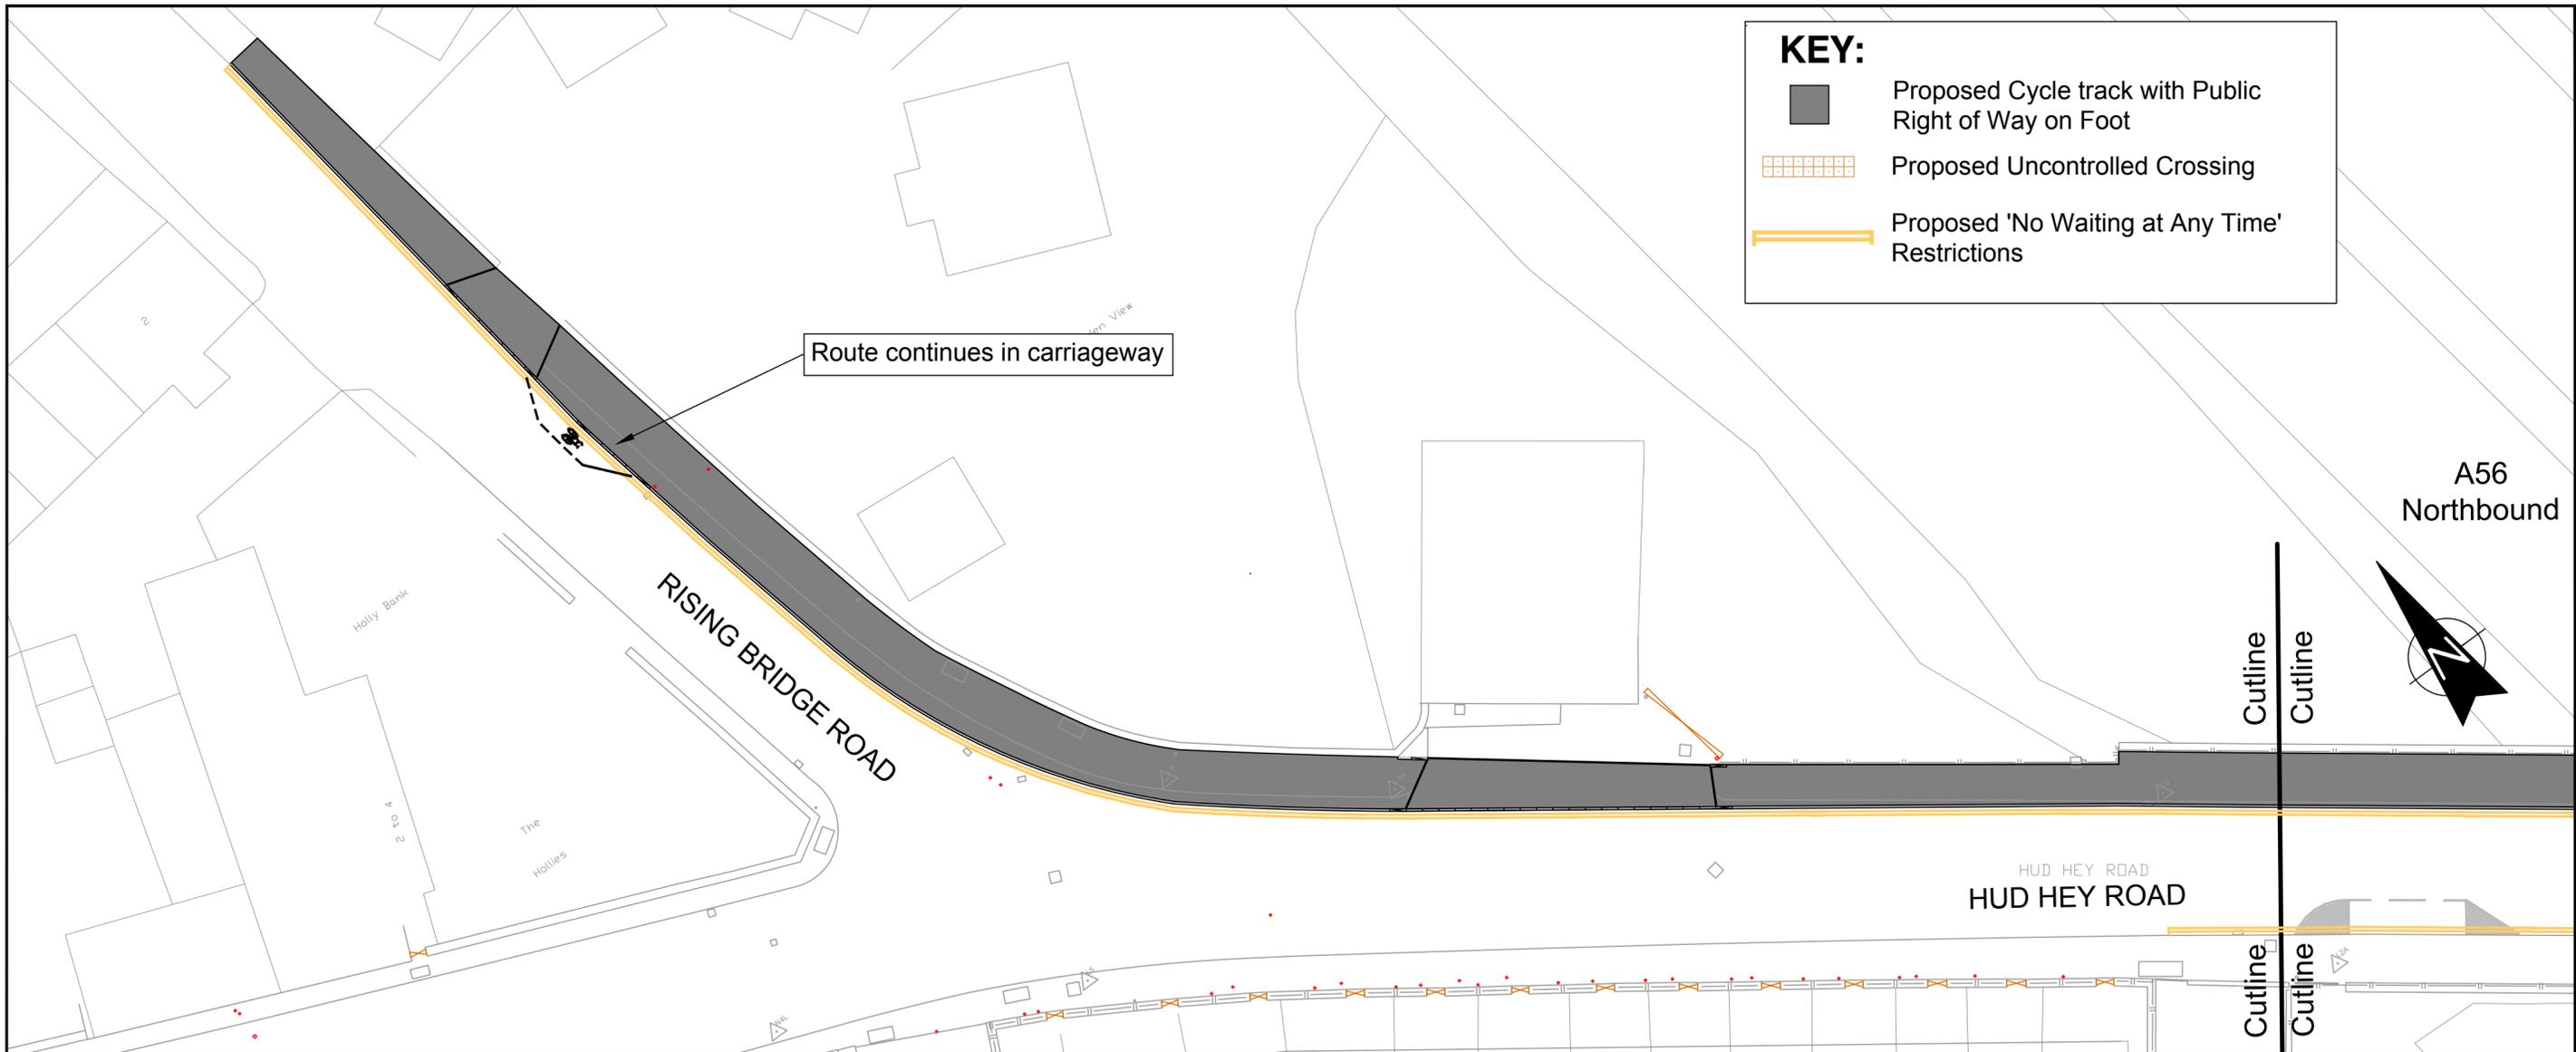

Based upon the Ordnance Survey mapping with the permission of the Controller of Her Majesty's Stationary Office Crown Copyright. Unauthorised reproduction infringes Crown Copyright and may lead to prosecution or civil proceedings.
Lancashire County Council. Licence No 100023320.

No.	DATE	AMENDMENT DETAILS	CHECKED BY	DRAWN BY
REVISIONS				

Lancashire County Council Design and Construction

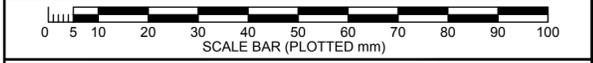

PROJECT TITLE: **National Cycle Route 6**
Section4 - Hud Hey Road

DRAWING TITLE: Appendix A

DRAWN BY: W Thackeray	CHECKED BY:
APPROVED BY:	DATE:
PROJECT No.:	DRAWING No.:
SCALE @ A2	SHEET No. 1 of 1. REVISION A
CLIENT No.:	ISSUE PURPOSE: